


FOUNDATION PLAN

design
make
play
SutcliffePlay

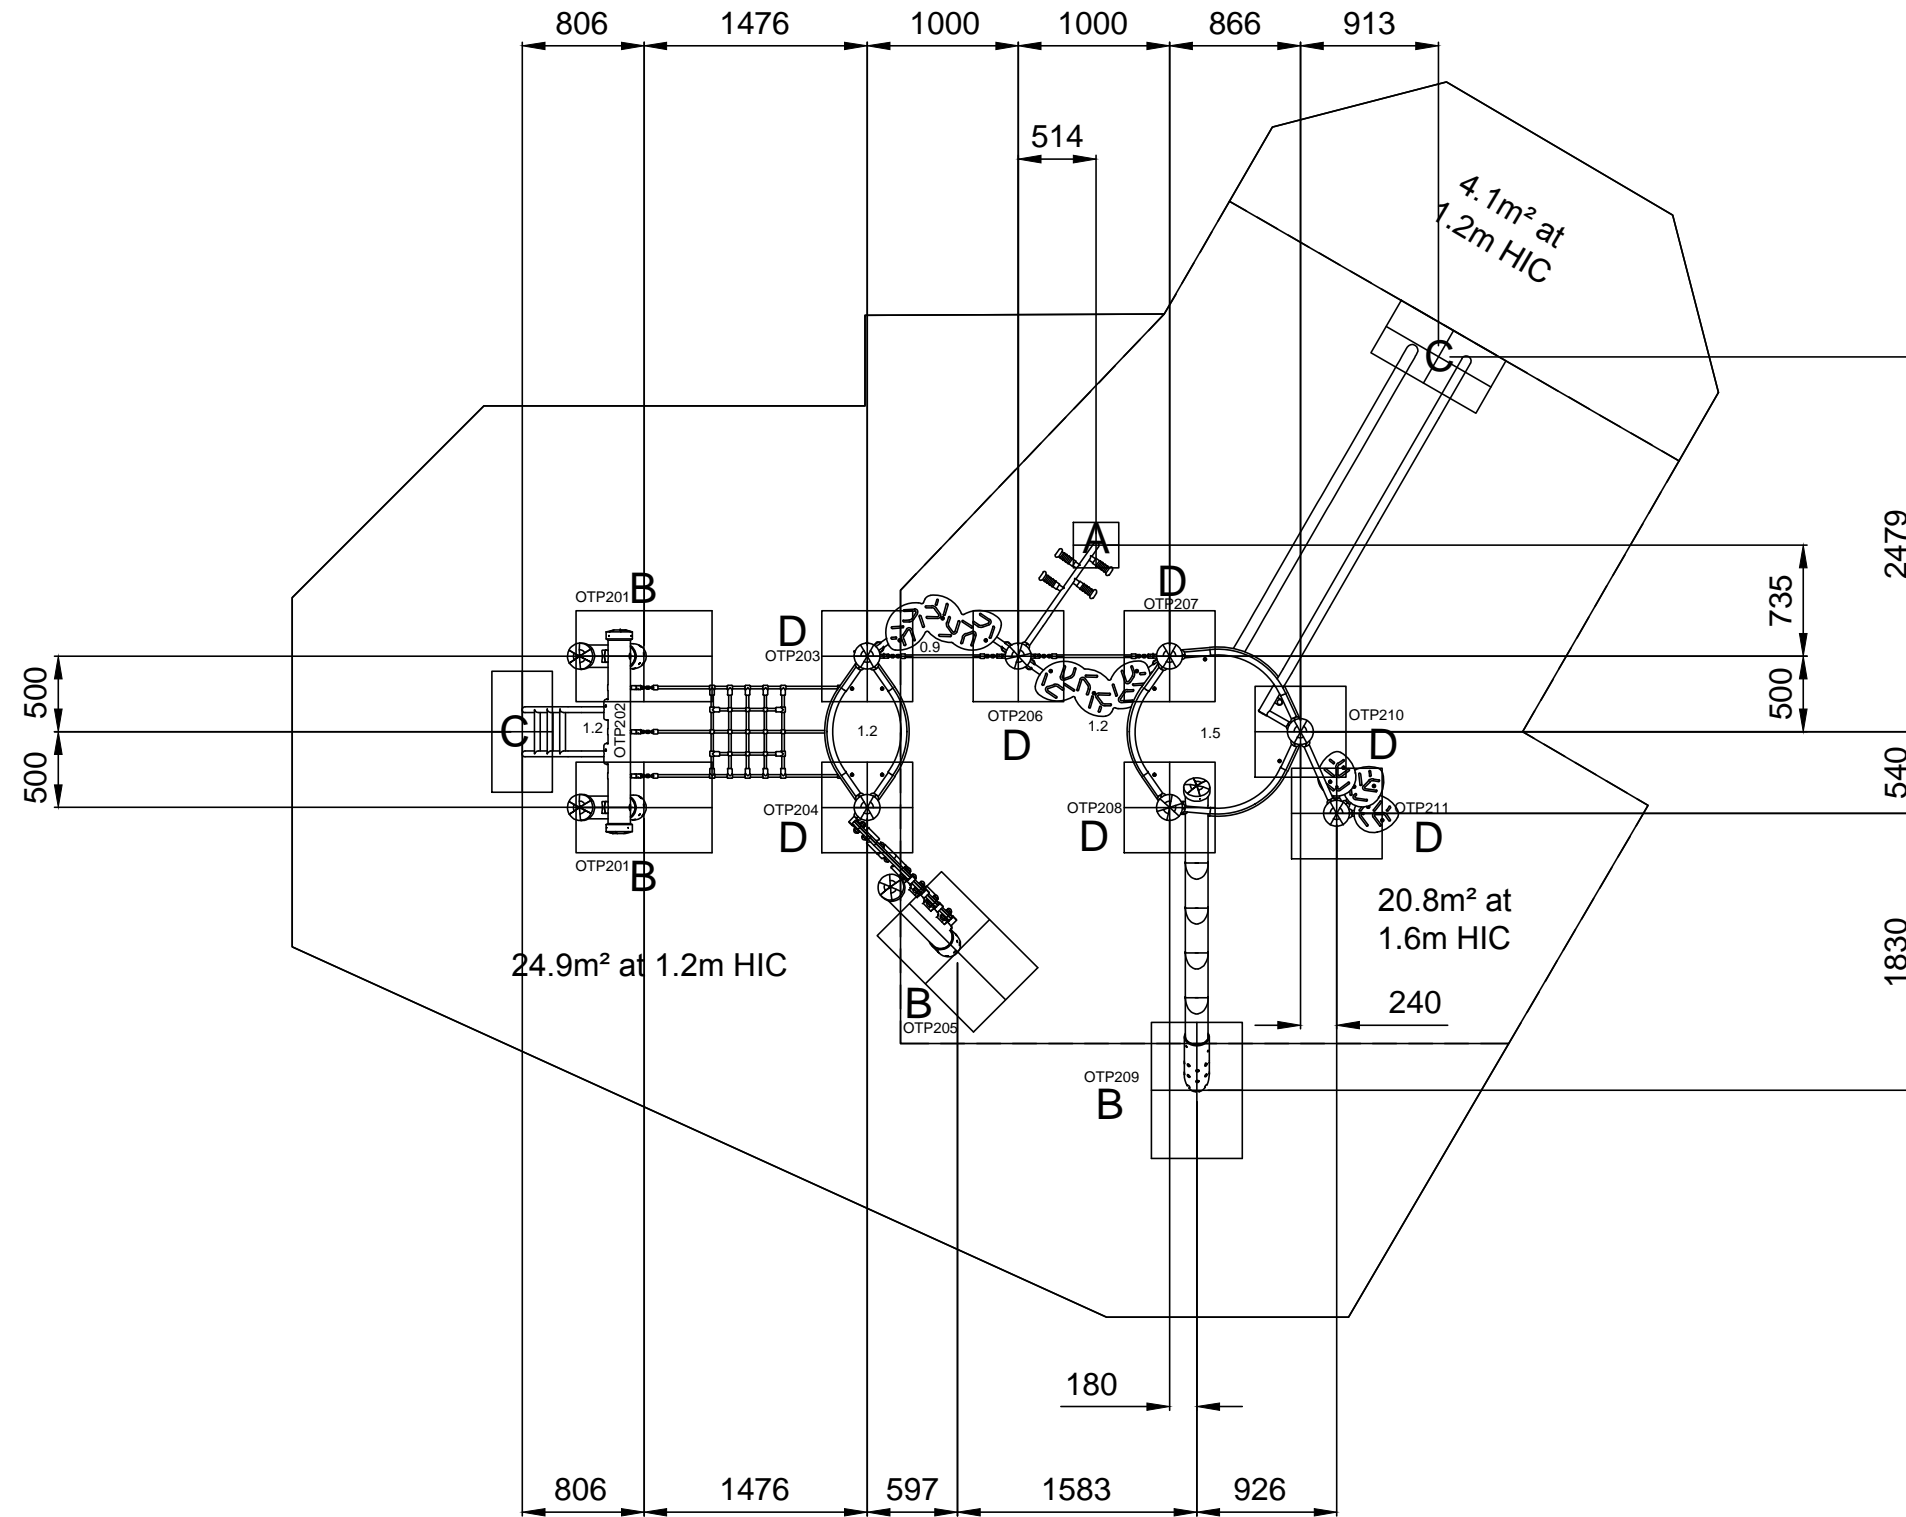

GROUND PLAN	OTU200
SHEET	1 OF 2
REV	00
DRAWN	SH
SCALE	1:50 @ A3
DATE	08/09/17


REQUIREMENTS TO EN1176
SAFETY SURFACING
AREA 49.8m²
PERIMETER 29.8m

HIC 1.2m 29m²
HIC 1.6m 20.8m²

HOLE A	300 x 300 x 800 DEEP
HOLE B	600 x 900 x 800 DEEP
HOLE C	400 x 800 x 800 DEEP
HOLE D	600 x 600 x 800 DEEP


POST POSITIONS DRAWN AT PLAY LEVEL

DO NOT SCALE THIS DRAWING
SCALE 1:50 WHEN PRINTED ON A3

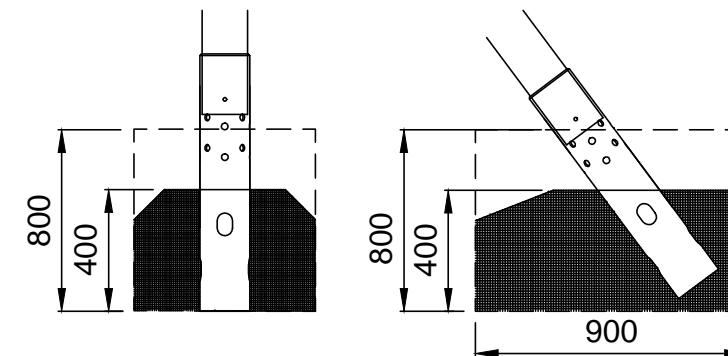

SURFACING PLAN

design
make
play
SutcliffePlay

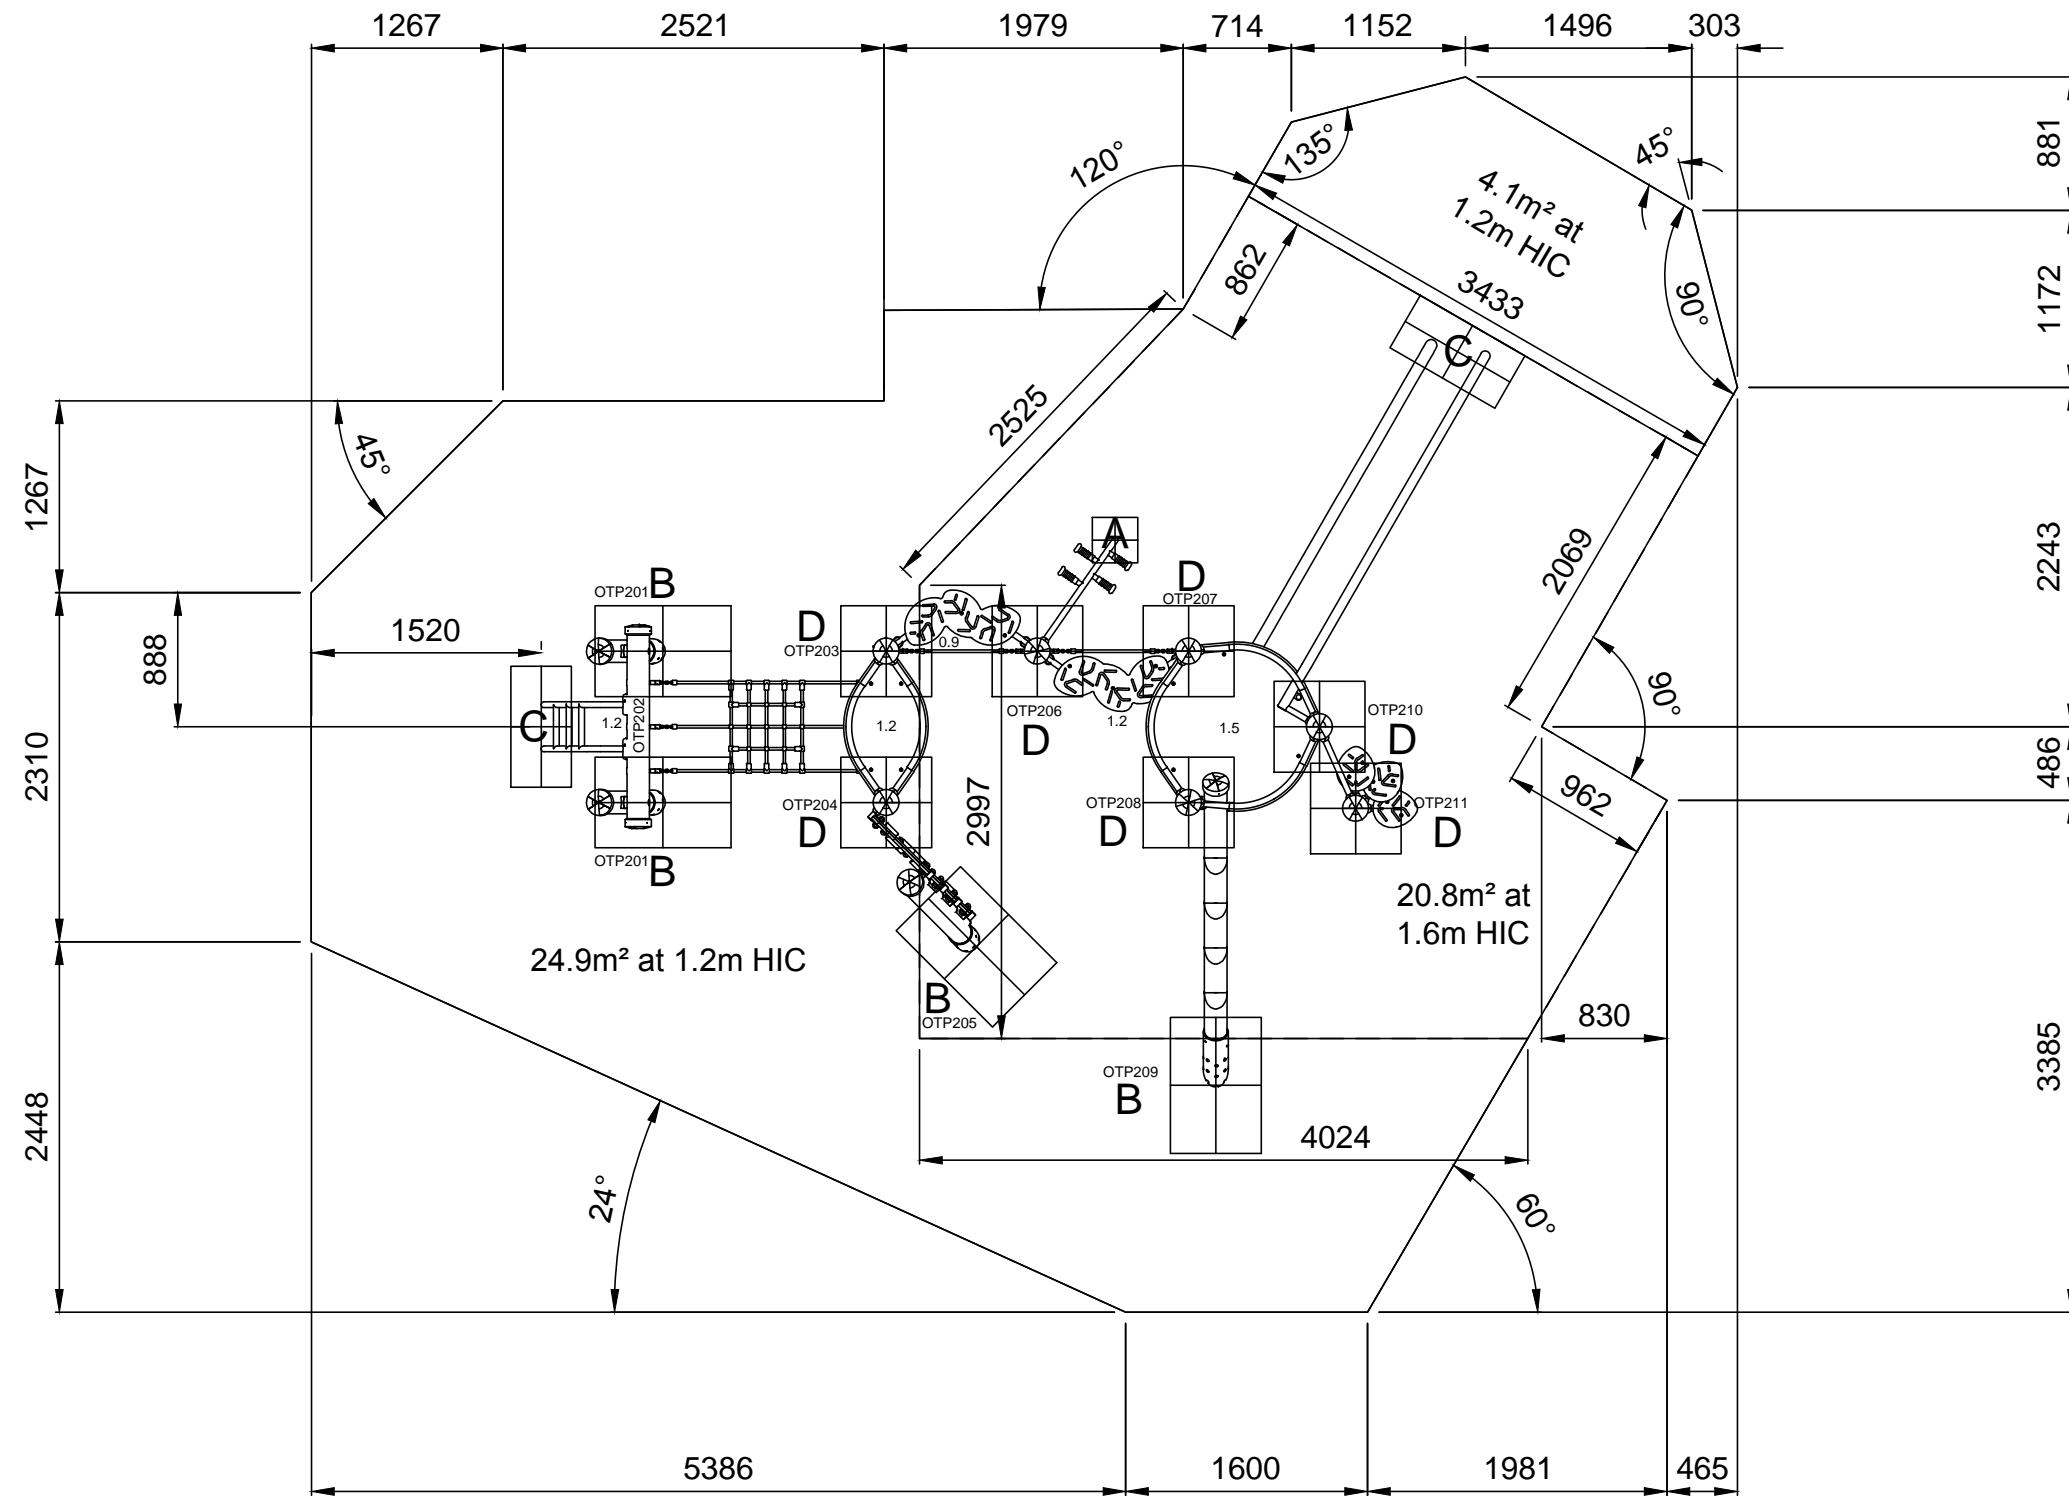

GROUND PLAN	OTU200
SHEET	2 OF 2
REV	00
DRAWN	SH
SCALE	1:50 @ A3
DATE	08/09/17

REQUIREMENTS TO EN1176
SAFETY SURFACING
AREA 49.8m²
PERIMETER 29.8m

HIC 1.2m 29m²
HIC 1.6m 20.8m²

HOLE A	300 x 300 x 800 DEEP
HOLE B	600 x 900 x 800 DEEP
HOLE C	400 x 800 x 800 DEEP
HOLE D	600 x 600 x 800 DEEP

POST POSITIONS DRAWN AT PLAY LEVEL

DO NOT SCALE THIS DRAWING
SCALE 1:50 WHEN PRINTED ON A3

