



FOUNDATION PLAN

design
make
play
SutcliffePlay

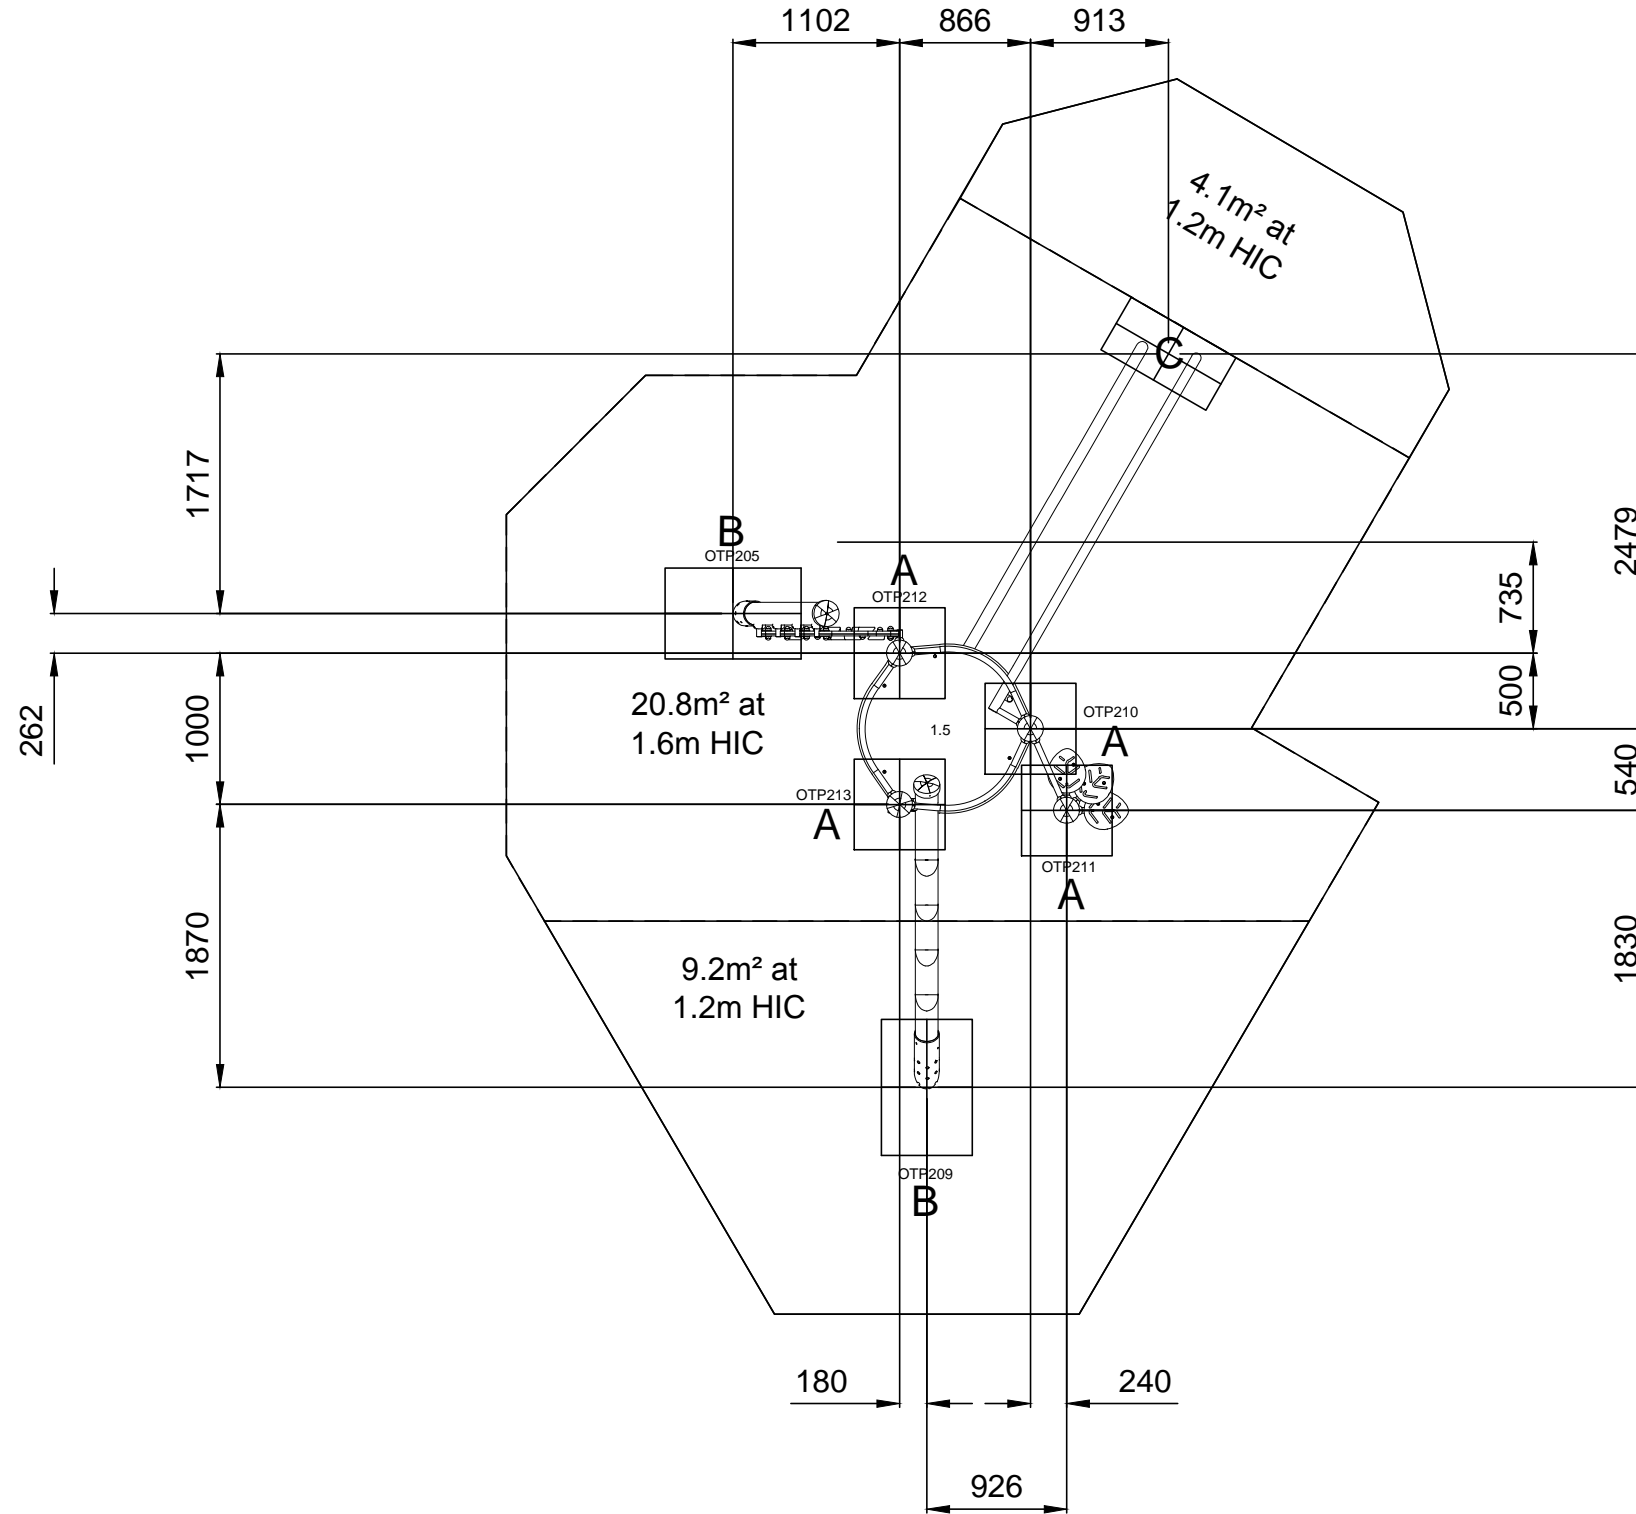

POST POSITIONS DRAWN AT PLAY LEVEL


DO NOT SCALE THIS DRAWING
SCALE 1:50 WHEN PRINTED ON A3

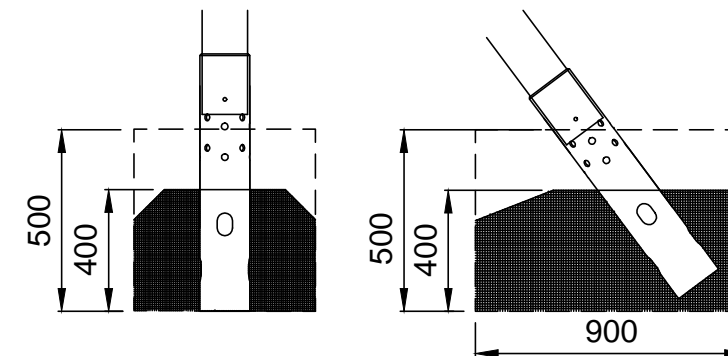

GROUND PLAN	OTW205
SHEET	1 OF 2
REV	00
DRAWN	SH
SCALE	1:50 @ A3
DATE	03/10/17
REQUIREMENTS TO EN1176 SAFETY SURFACING AREA 34.1m ² PERIMETER 24m	
HIC 1.2m 13.3m ² HIC 1.6m 20.8m ²	
HOLE A 600 x 600 x 500 DEEP	
HOLE B 600 x 900 x 500 DEEP	
HOLE C 400 x 800 x 500 DEEP	



SURFACING PLAN

design
make
play
SutcliffePlay

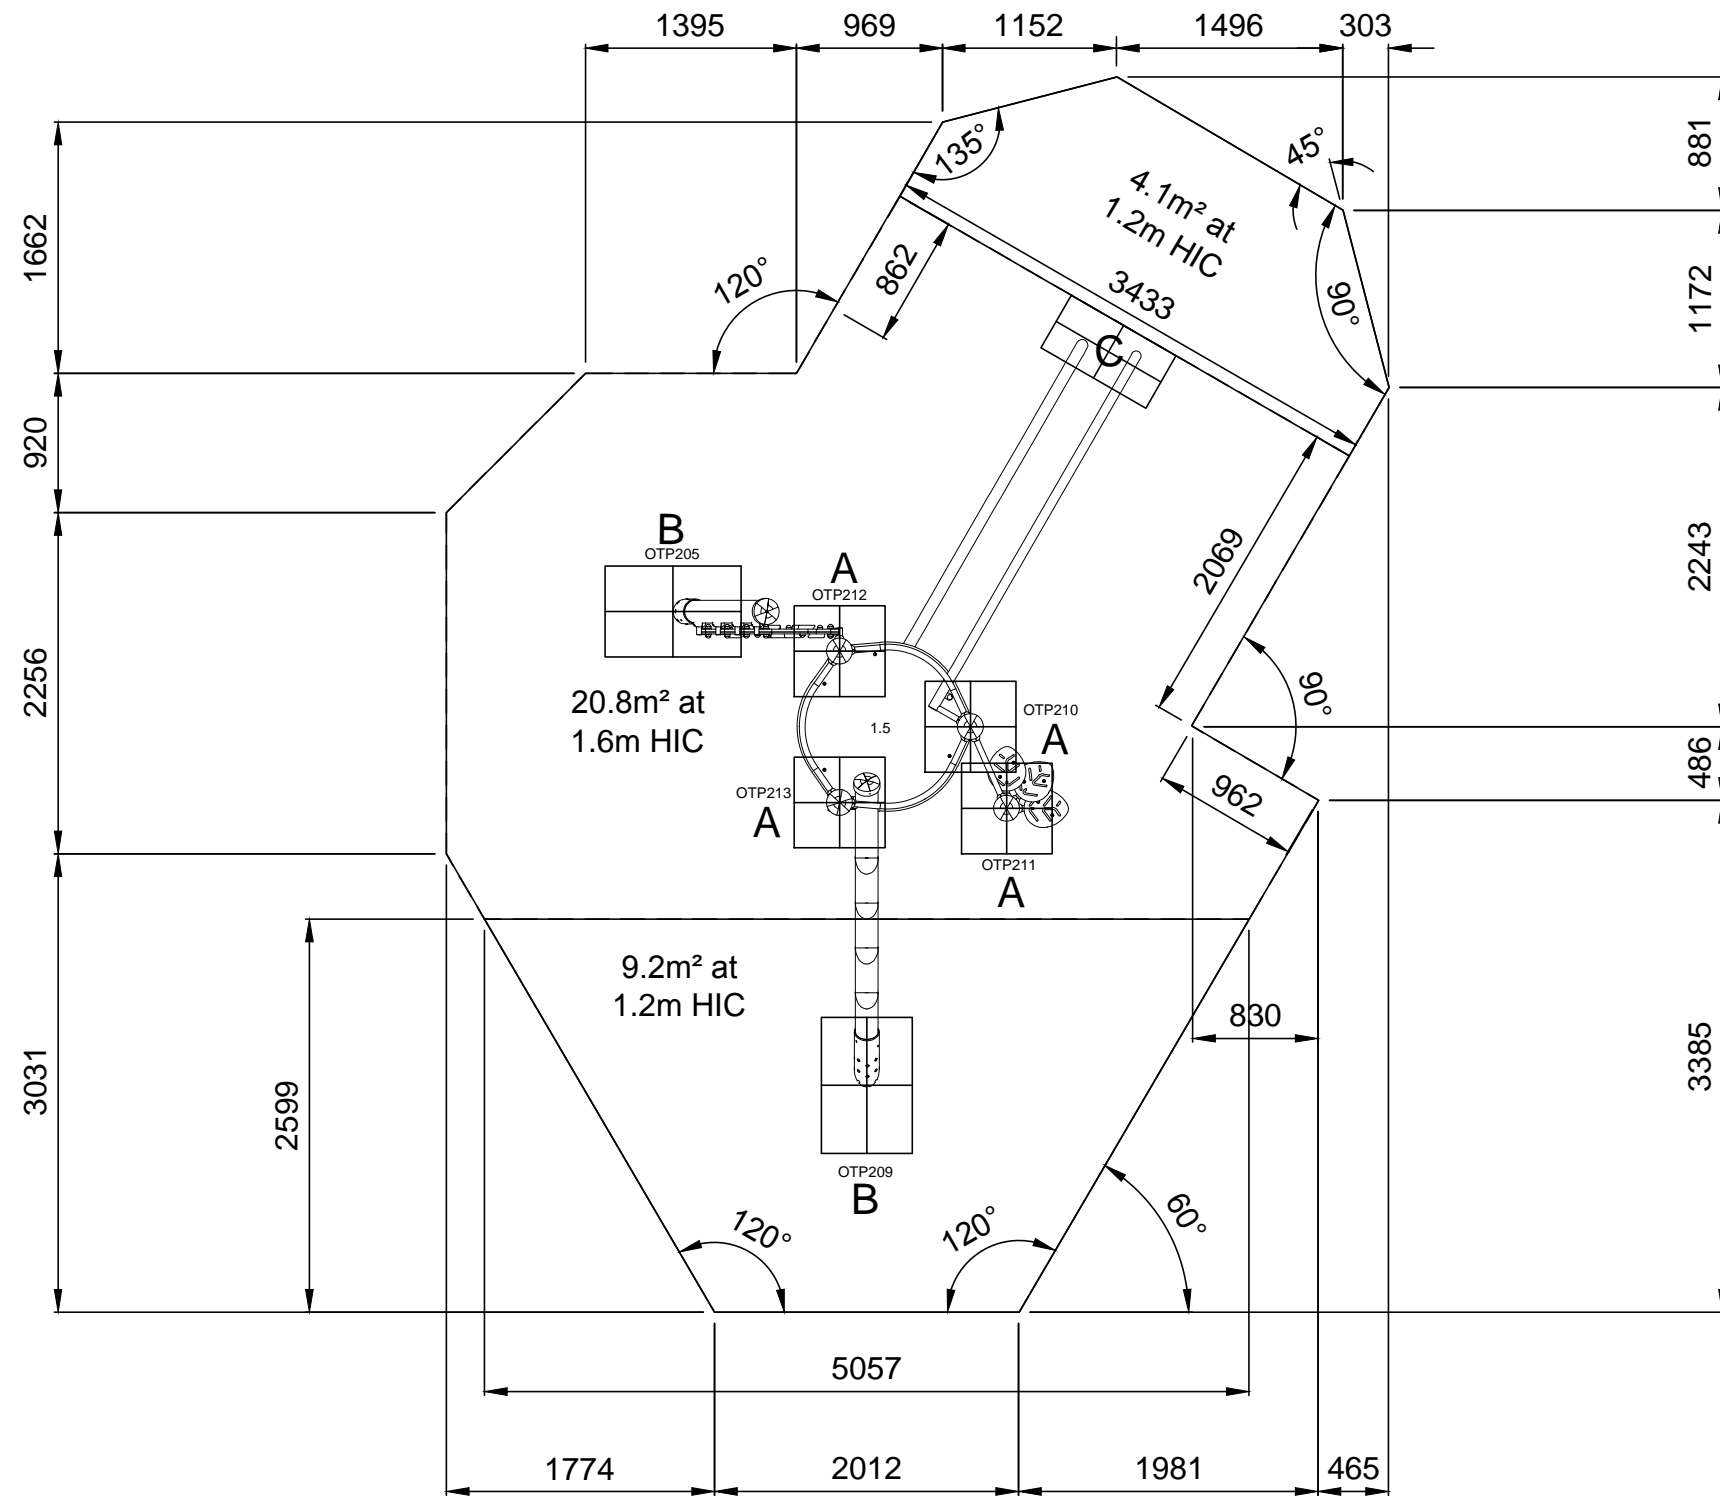

POST POSITIONS DRAWN AT PLAY LEVEL

DO NOT SCALE THIS DRAWING
SCALE 1:50 WHEN PRINTED ON A3

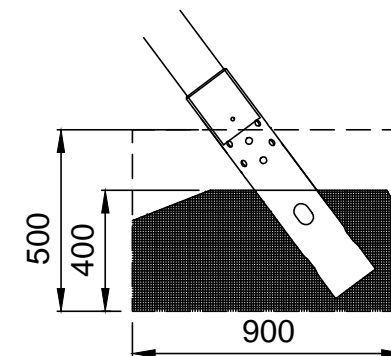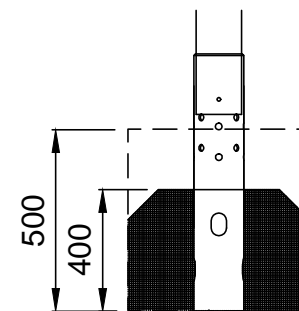

GROUND PLAN	OTW205
SHEET	2 OF 2
REV	00
DRAWN	SH
SCALE	1:50 @ A3
DATE	03/10/17
REQUIREMENTS TO EN1176 SAFETY SURFACING AREA 34.1m ² PERIMETER 24m	
HIC 1.2m 13.3m ² HIC 1.6m 20.8m ²	
HOLE A 600 x 600 x 500 DEEP	
HOLE B 600 x 900 x 500 DEEP	
HOLE C 400 x 800 x 500 DEEP	