

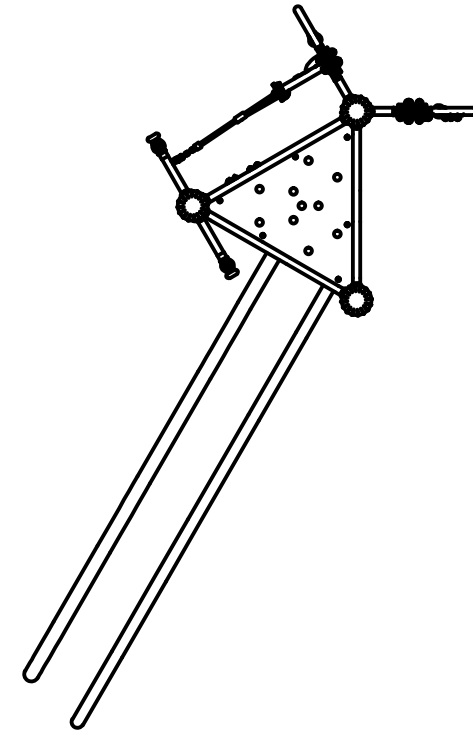



# SURFACING PLAN

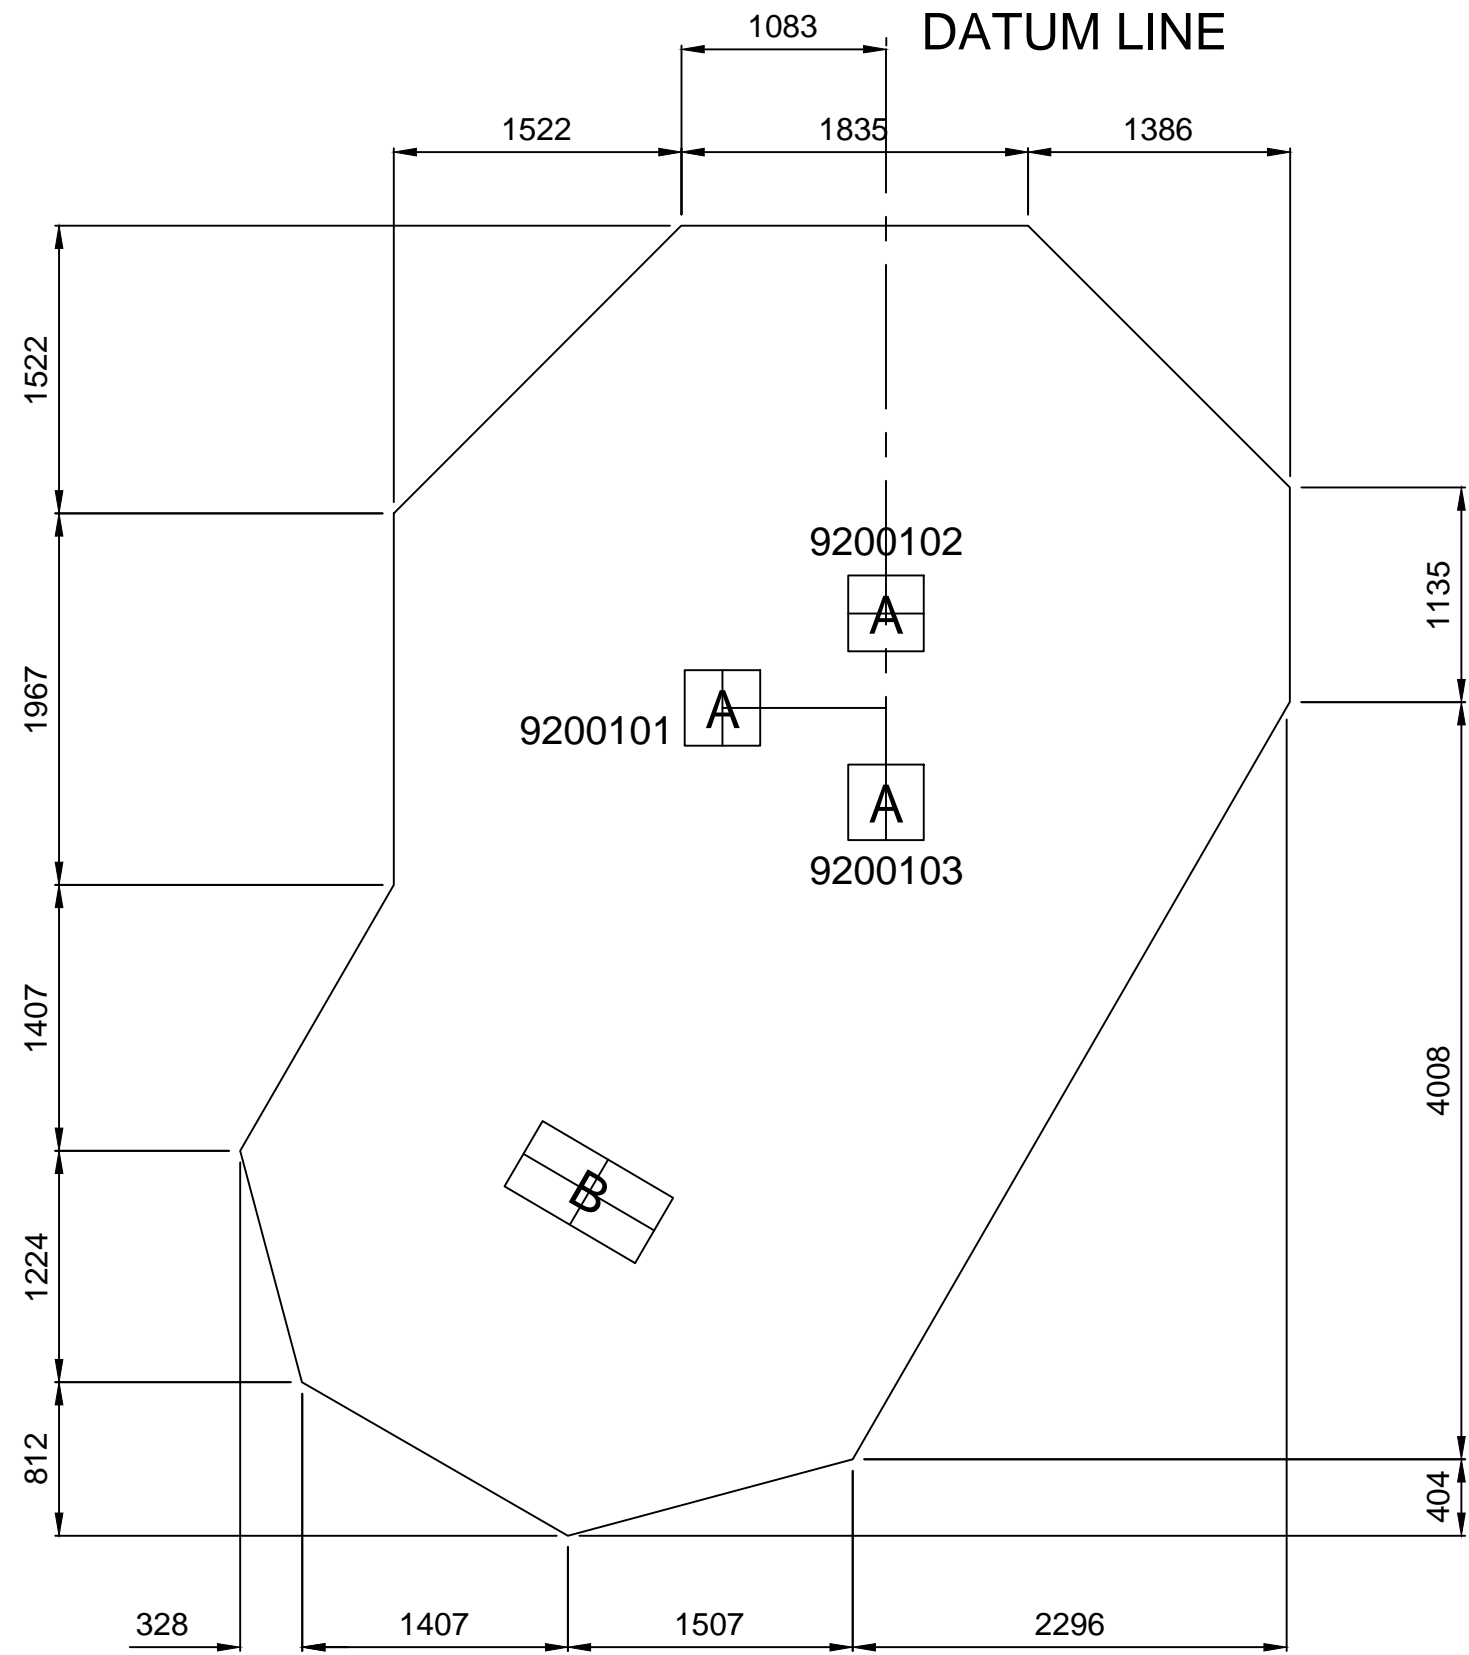


# FOUNDATION PLAN

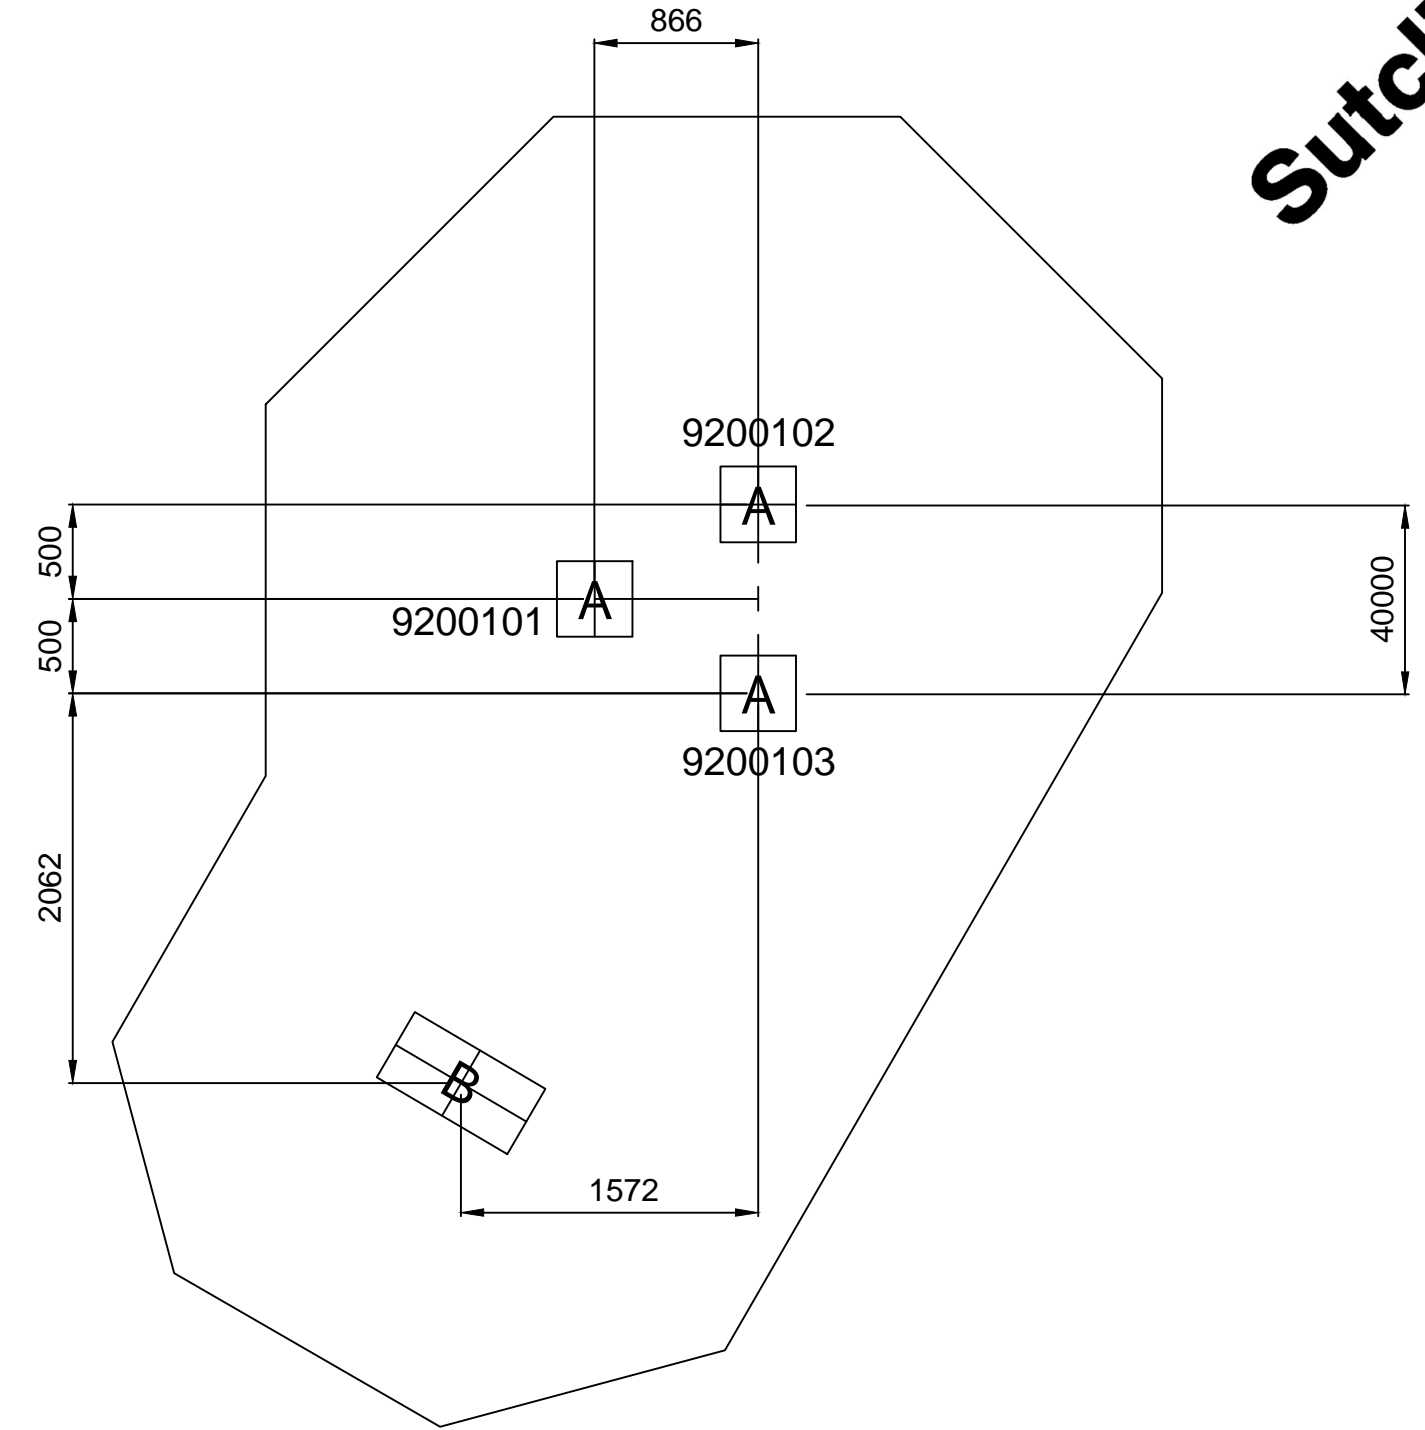

design  
make  
play  
**SutcliffePlay**

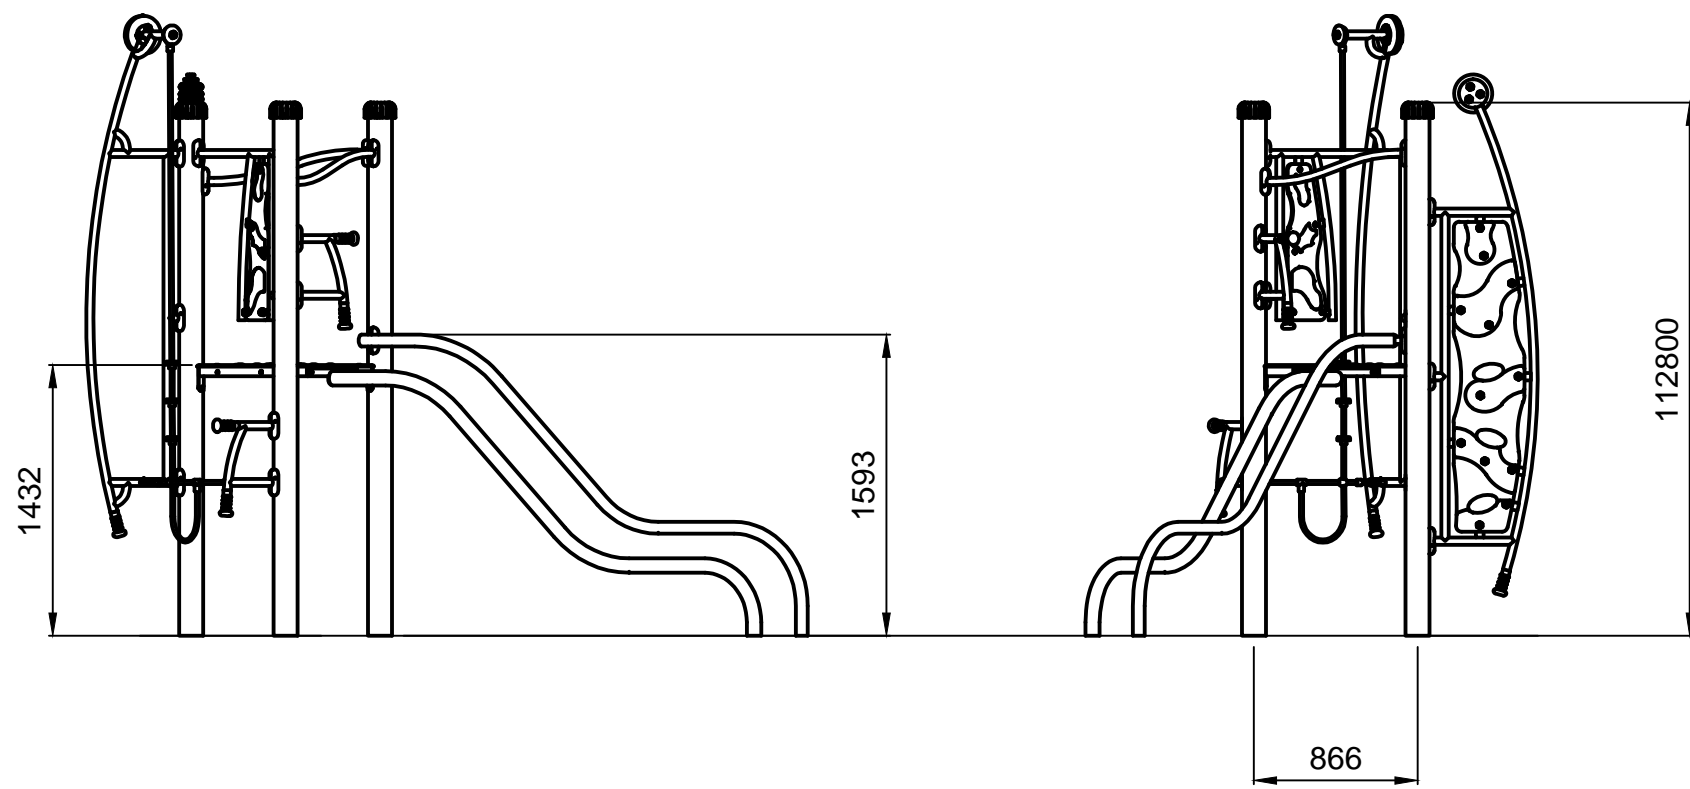

FOUNDATION DETAIL TO EN1176

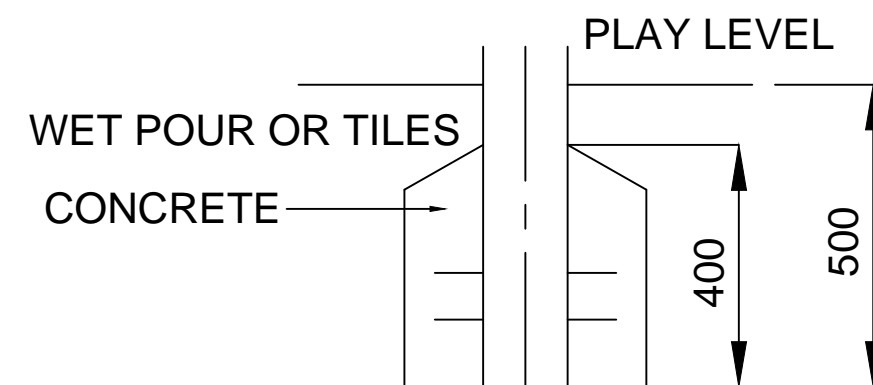

SAFETY SURFACING REQUIREMENTS TO EN 1176

GROUND PLAN	PNW001
SHEET	1 of 1
REV	00 (31.05.17)
DRAWN	SH
SCALE	1:40 @ A2
DATE	31/05/17
SAFETY SURFACE AREA	HIC: 1.6m AREA: 26.1m <sup>2</sup> PERIMETER: 19.8m
HOLE A	400x400x500 DEEP
HOLE B	400x800x800 DEEP
HOLE C	
HOLE D	
HOLE E	

DO NOT SCALE THIS DRAWING  
SCALE 1:40 WHEN PRINTED ON A2