



SIR000 Rev 001- Inclusive Roundabout Foundation Plan / Elevation

SutcliffePlay

Scale 1:20 DRN PM Date 30/08/17

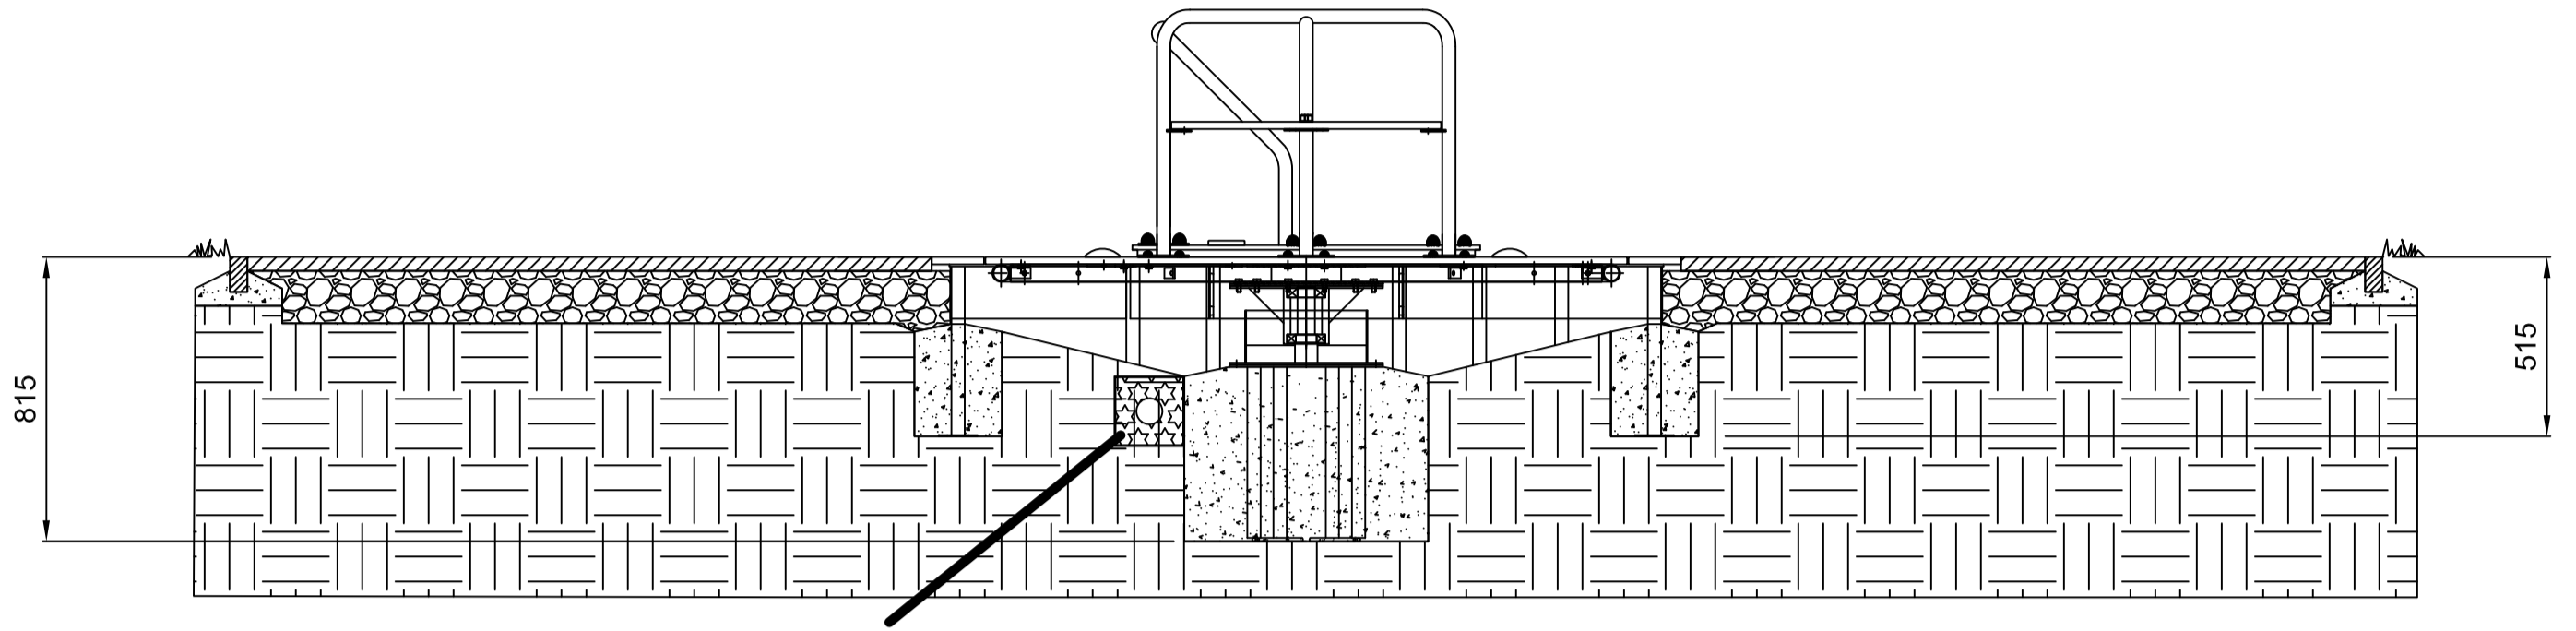

IT IS **STRONGLY RECOMMENDED** THAT APPROPRIATE DRAINAGE SHOULD BE CONSIDERED IN ORDER TO PREVENT WATER FILLING THE VOID UNDER THE ROUNDABOUT

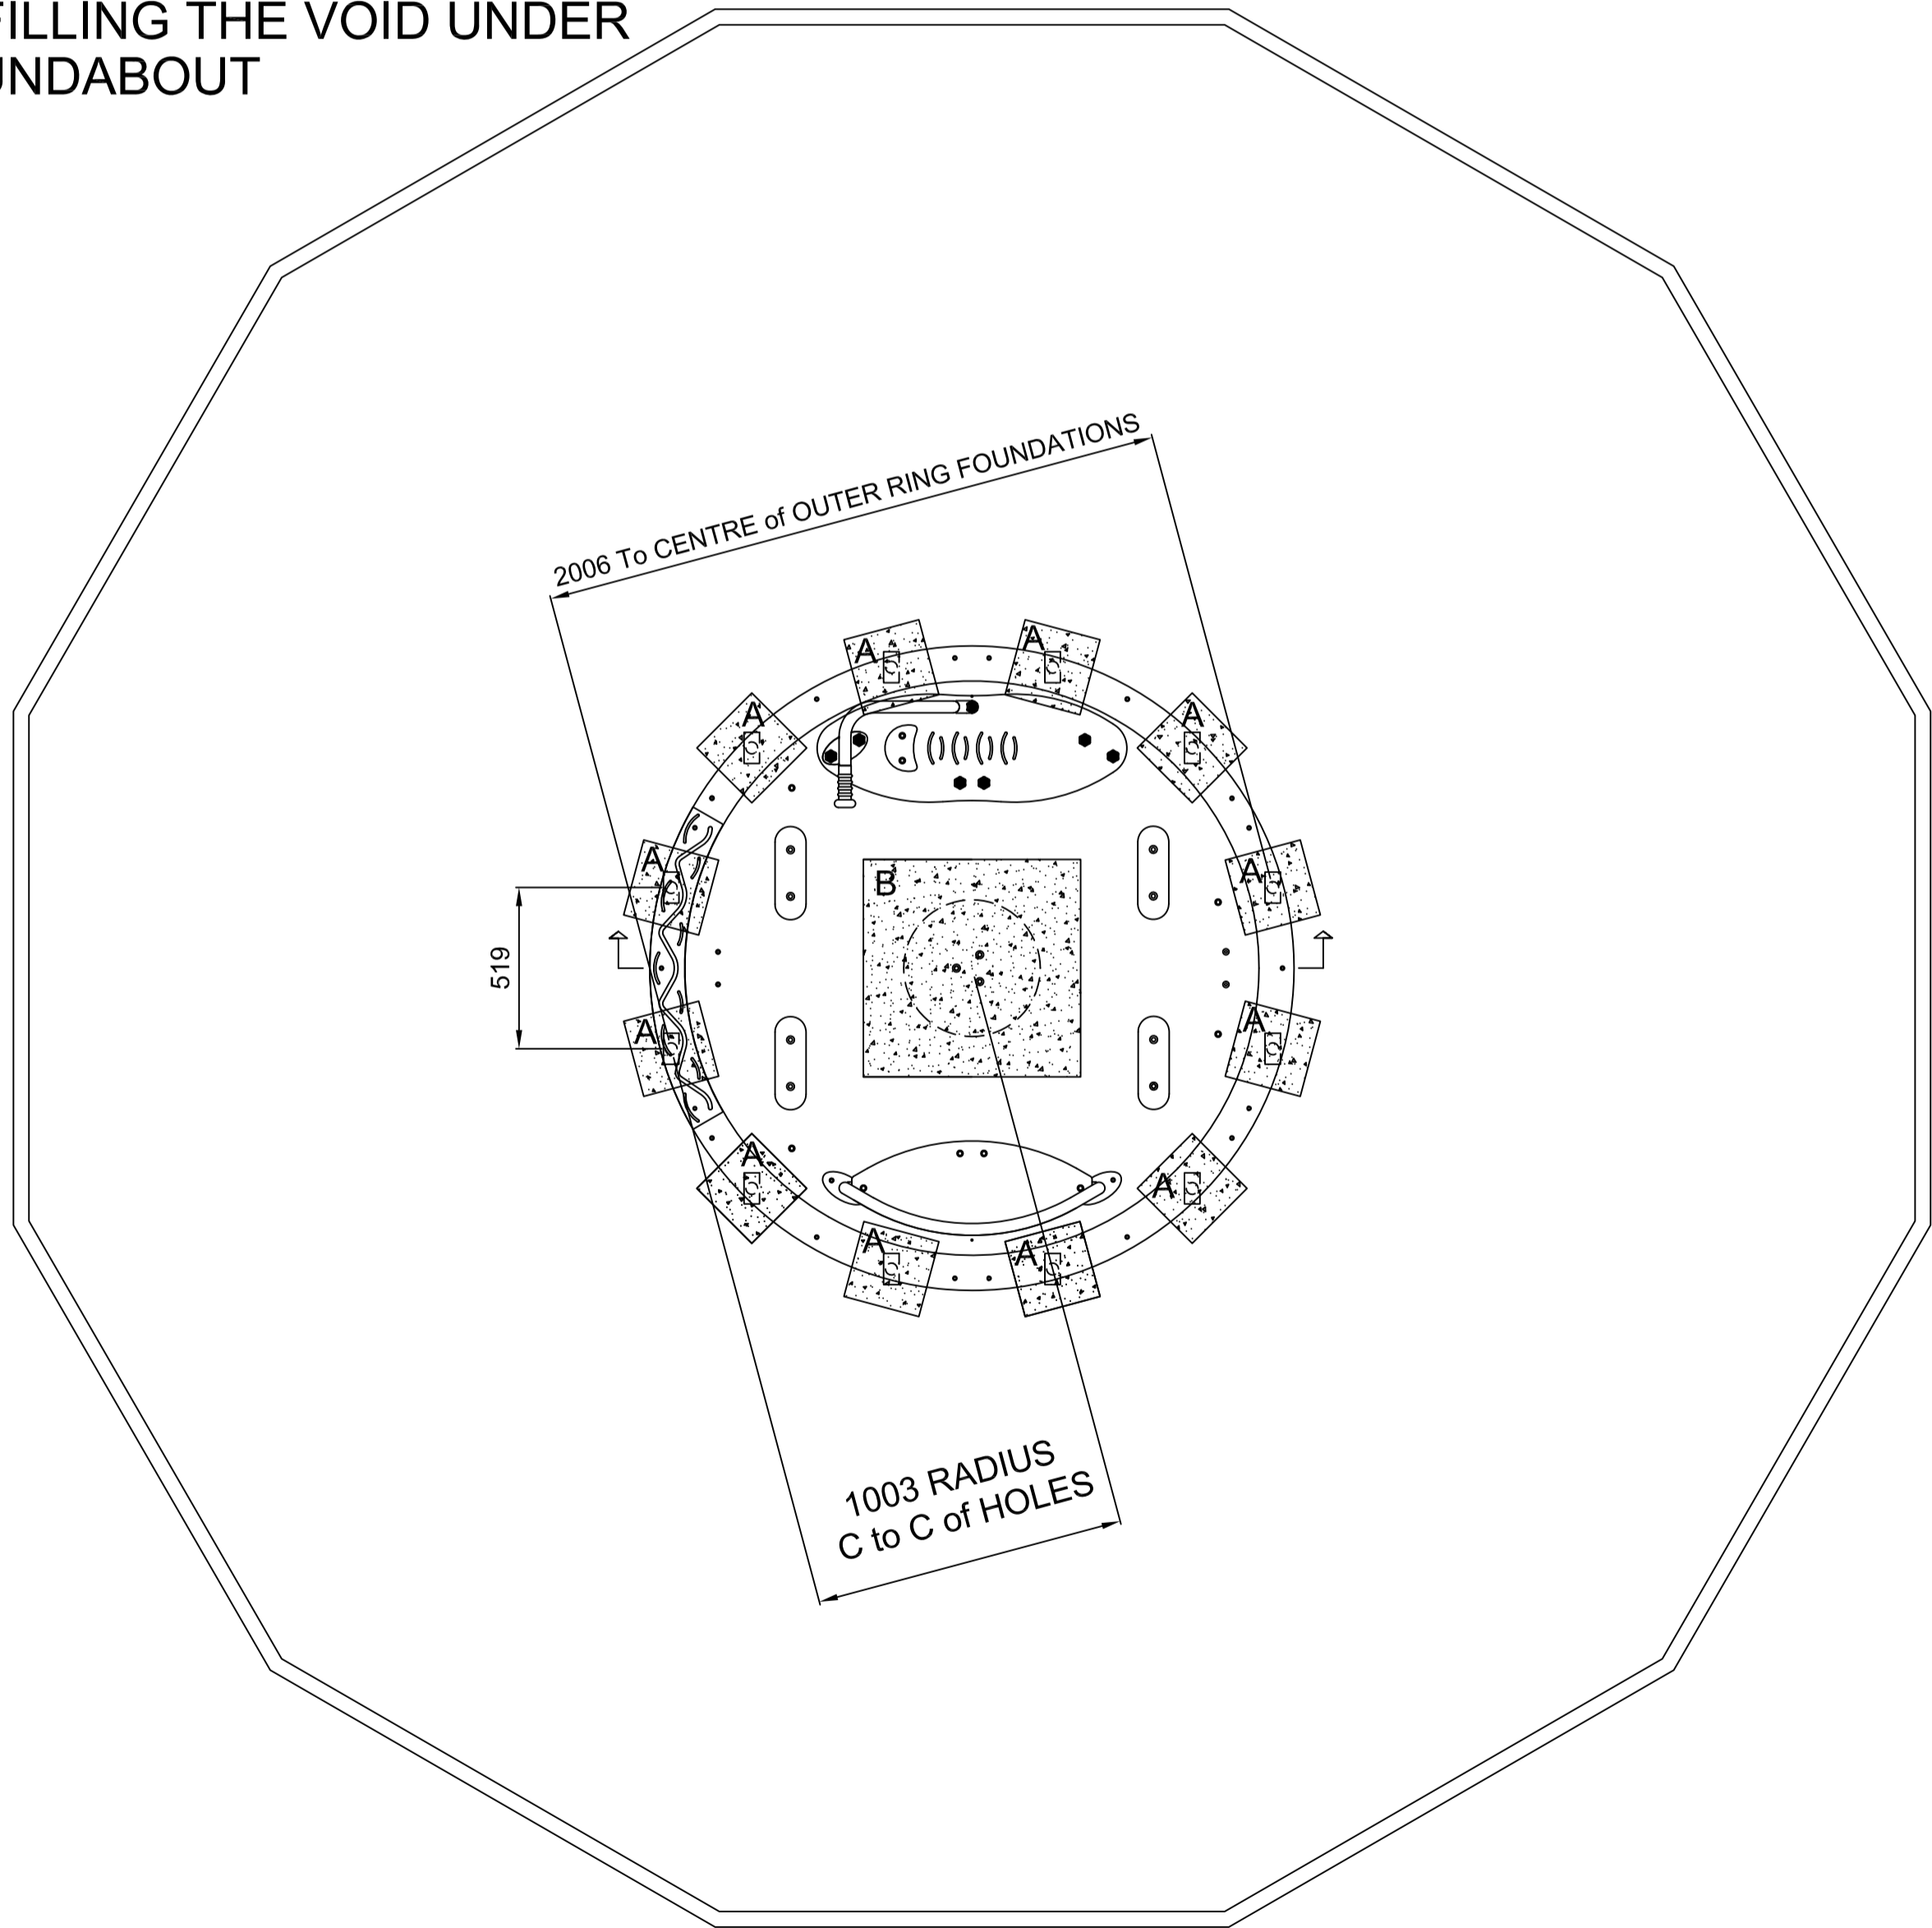

FOUNDATION HOLES FROM PLAY LEVEL
12 No Type A = 250 x 250 x 515mm DEEP
1 No Type B = 700 x 700 x 815mm DEEP

DO NOT SCALE THIS DRAWING