
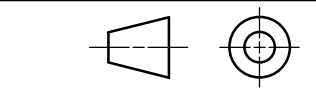


GENERAL TOLERANCES  
 UNLESS OTHERWISE STATED  
 DECIMAL PLACES  
 0 = ±1  
 0.0 = ±0.5  
 0.00 = ±0.05  
 ANGULAR TOLERANCE  
 ±1°  
 ALL WELDS TO WPS1  
 WELDING SPECIFICATION  
 UNLESS OTHERWISE STATED


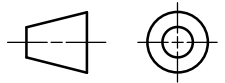
TITLE  
**CABLE WAY 30M  
 MOUND TYPE**

*design  
 make  
 play*  
**SutcliffePlay**

REV 01	CHANGE SEAT CLEARANCE	PM 21/02/18
REVISION	DESCRIPTION	
DRAWN BY	IM	 FIRST ANGLE PROJECTION
CHECKED		
SCALE	1 : 100	DRG No
DATE	01.02.11	CAM030
		REV
		01

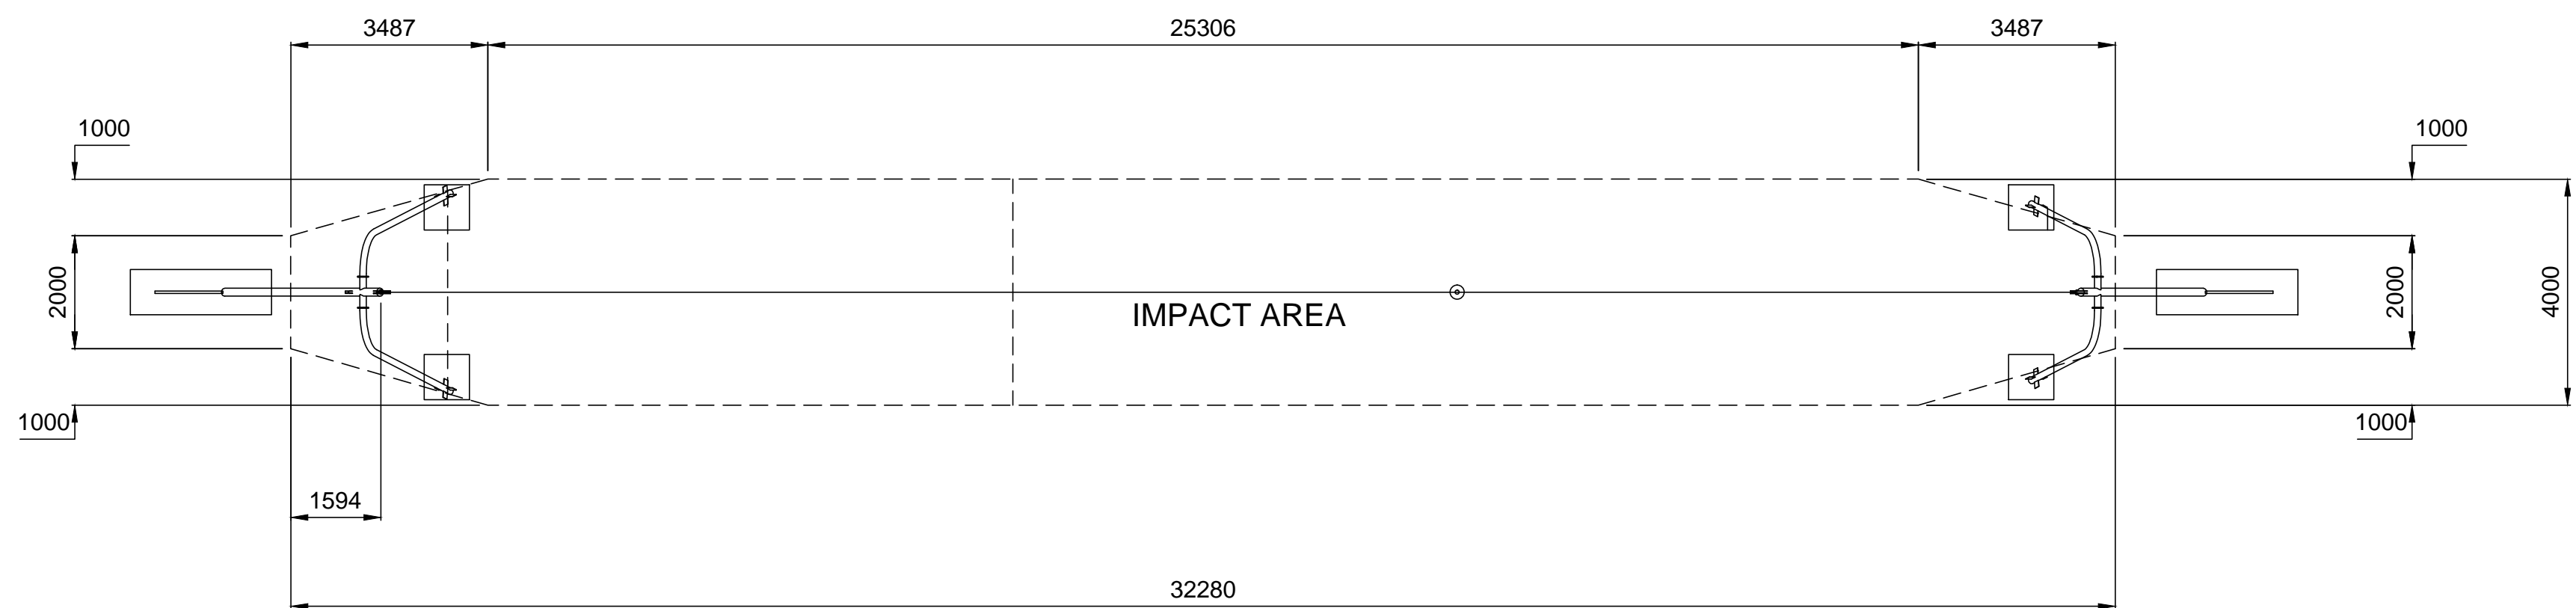

IMPACT AREA  
 AREA - 122.1m<sup>2</sup>  
 PERIMETER 69.1  
 HIC - 1.0m

GENERAL TOLERANCES UNLESS OTHERWISE STATED DECIMAL PLACES 0 = ±1 0.0 = ±0.5 0.00 = ±0.05 ANGULAR TOLERANCE ±1° ALL WELDS TO WPS1 WELDING SPECIFICATION UNLESS OTHERWISE STATED	<b>TITLE</b> CABLE WAY 30M MOUND TYPE IMPACT AREA DIMENSIONS			REVISION DESCRIPTION	 FIRST ANGLE PROJECTION DRG No CAM030 REV 01
	DRAWN BY IM	CHECKED		SCALE 1 : 100	
	DATE 01.02.11	DATE 01.02.11		DATE 01.02.11	
	DATE 01.02.11	DATE 01.02.11		DATE 01.02.11	