
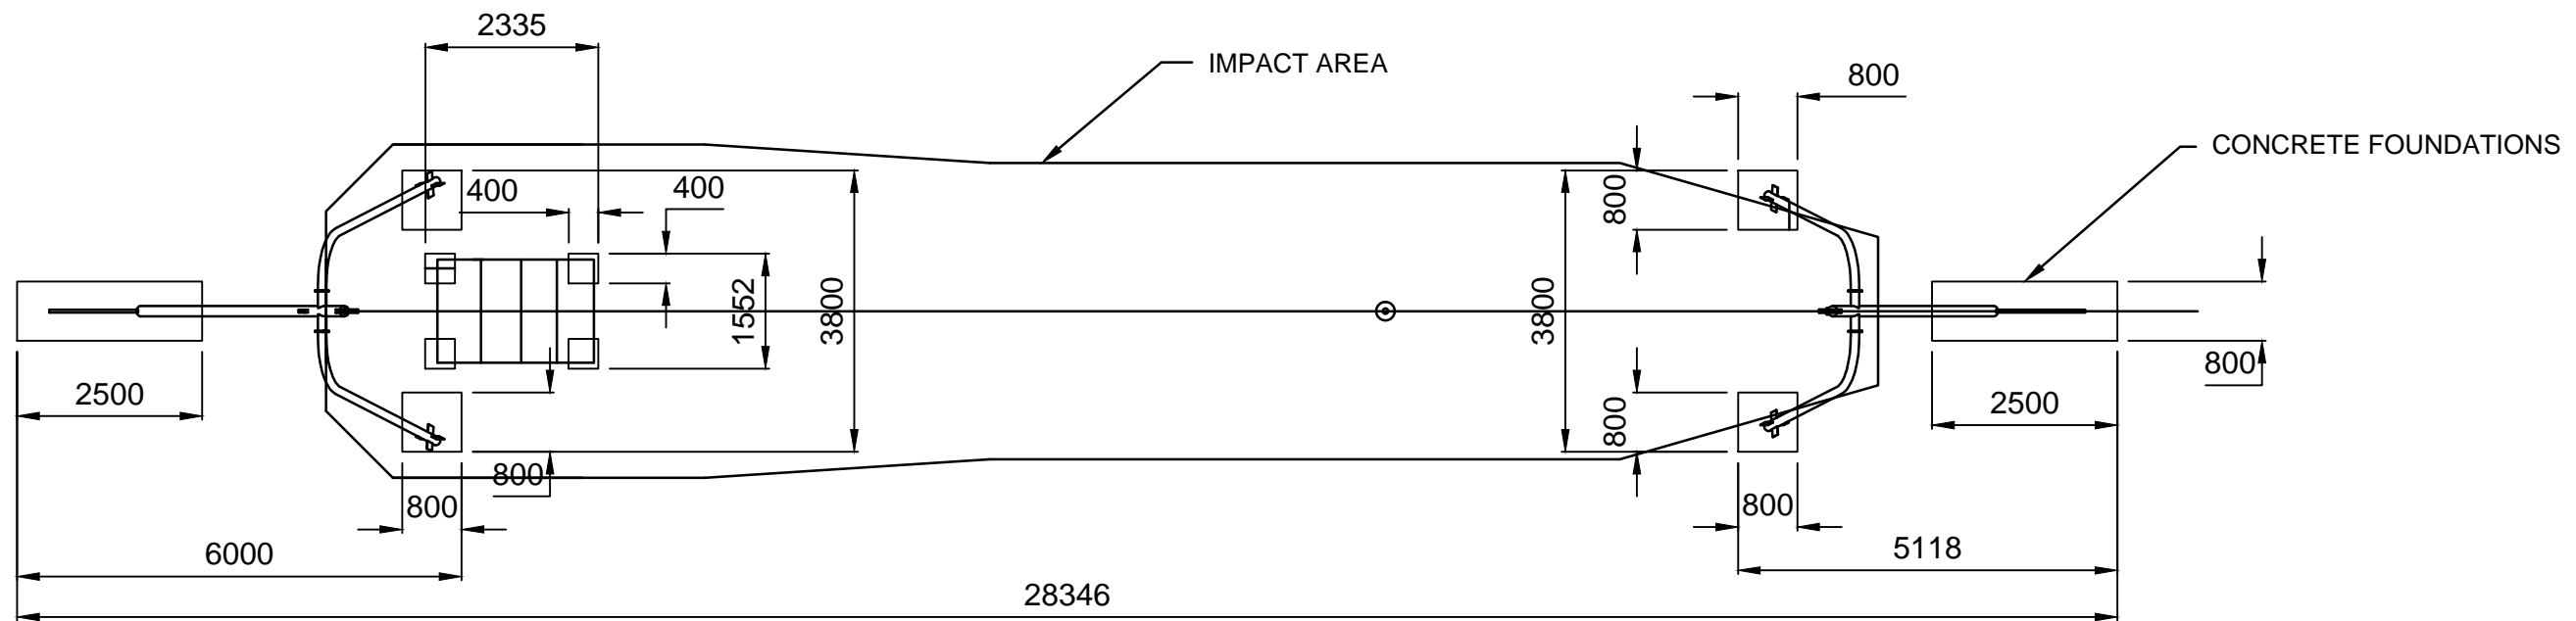


DRG No
CAR020

REV
01

IMPACT AREA
AREA 83m²
HIC 1.0m

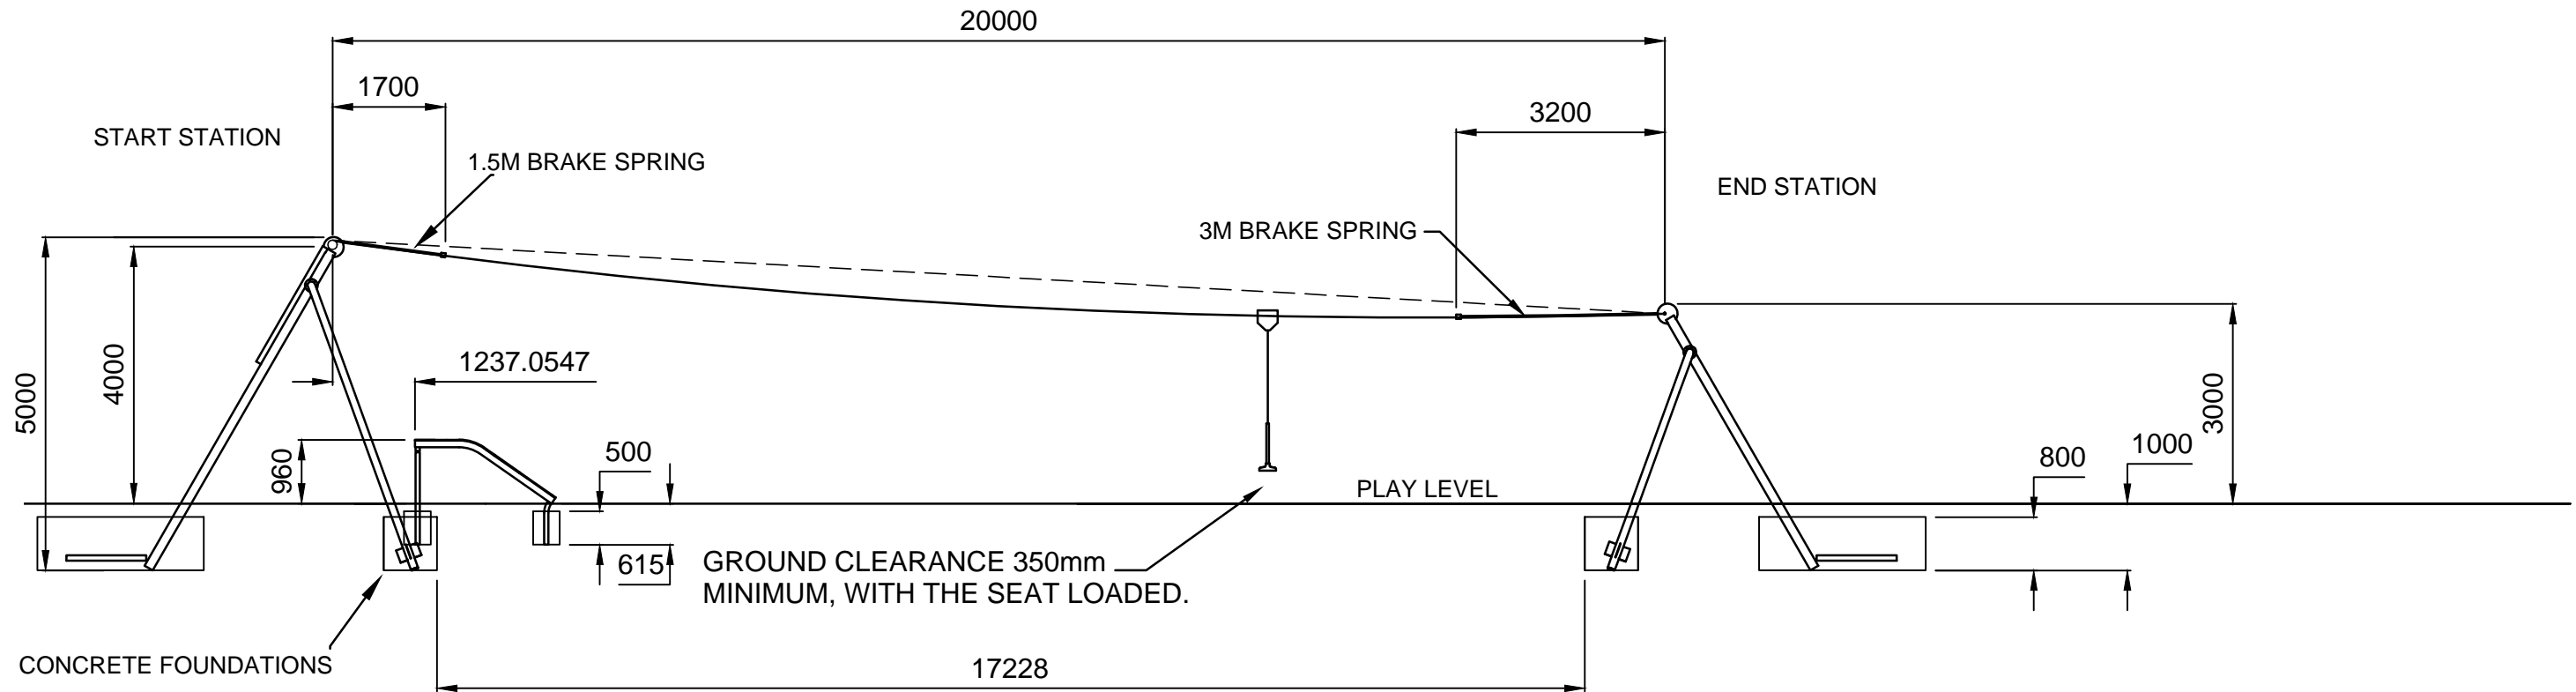


PAGE 1 OF 2
DO NOT SCALE THIS DRAWING

GENERAL TOLERANCES
UNLESS OTHERWISE STATED
DECIMAL PLACES
0 = ±1
0.0 = ±0.5
0.00 = ±0.05
ANGULAR TOLERANCE
±1°
ALL WELDS TO WPS1
WELDING SPECIFICATION
UNLESS OTHERWISE STATED


TITLE
**CABLE WAY 20M
RAMP TYPE**

*design
make
play*
SutcliffePlay

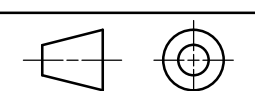
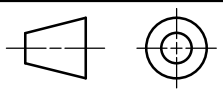
REV 01	CHANGE SEAT CLEARANCE	PM 21/02/18
REVISION	DESCRIPTION	
DRAWN BY	IM	 FIRST ANGLE PROJECTION
CHECKED		
SCALE	1:100	DRG No
DATE	01.02.11	CAR020
		REV
		01

DRG No CAR020	REV 01
------------------	-----------

IMPACT AREA
 AREA 83m²
 PERIMETER 47.6m
 HIC 1.0m

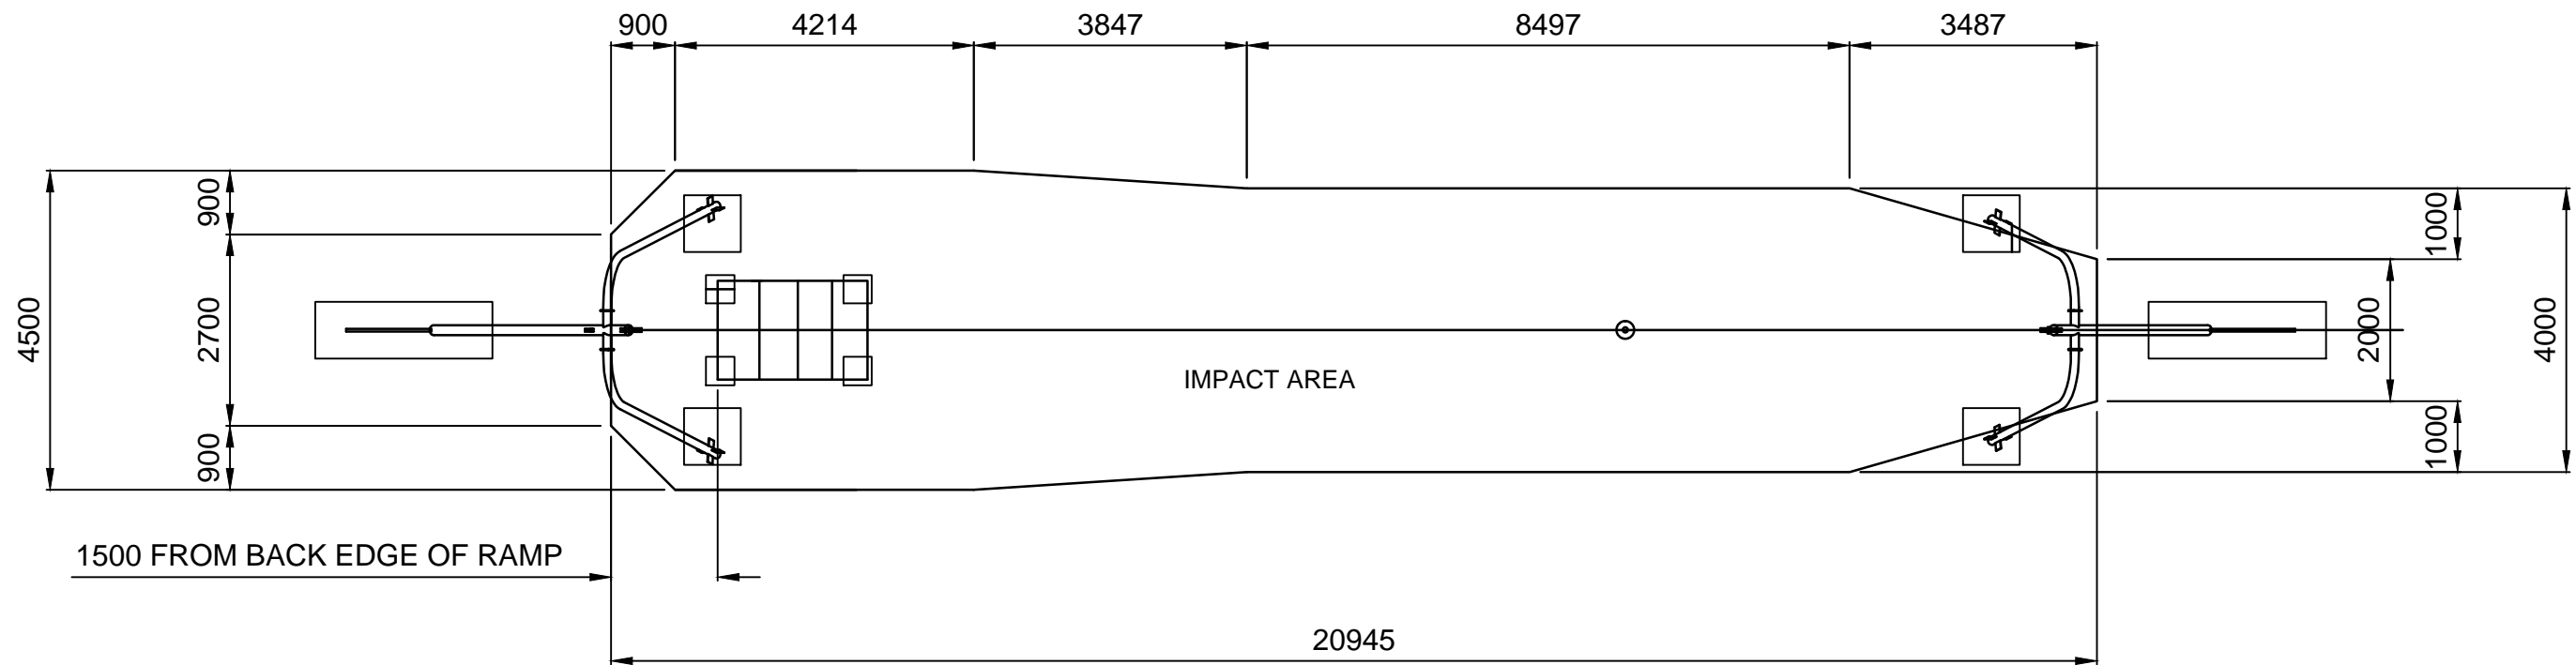

PAGE 2 OF 2
 DO NOT SCALE THIS DRAWING

GENERAL TOLERANCES UNLESS OTHERWISE STATED DECIMAL PLACES 0 = ±1 0.0 = ±0.5 0.00 = ±0.05 ANGULAR TOLERANCE ±1° ALL WELDS TO WPS1 WELDING SPECIFICATION UNLESS OTHERWISE STATED	TITLE 20m CABLE WAY (RAMP TYPE) IMPACT AREA DIMENSIONS				REVISION	DESCRIPTION
	DRAWN BY	IM			 FIRST ANGLE PROJECTION	
	CHECKED		SCALE	1 : 100		
	DATE	11.06.10			CAR020	01