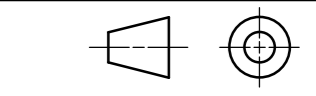


IMPACT AREA
AREA - 123m²
HIC - 1.0m


GENERAL TOLERANCES
UNLESS OTHERWISE STATED
DECIMAL PLACES
0 = ±1
0.0 = ±0.5
0.00 = ±0.05
ANGULAR TOLERANCE
±1°
ALL WELDS TO WPS1
WELDING SPECIFICATION
UNLESS OTHERWISE STATED

TITLE
**CABLE WAY 30M
RAMP TYPE**


*design
make
play*
SutcliffePlay

REV 01	CHANGE SEAT CLEARANCE	PM 21/02/18
REVISION	DESCRIPTION	
DRAWN BY	IM	 FIRST ANGLE PROJECTION
CHECKED		
SCALE	1 : 100	DRG No
DATE	01.02.11	CAR030
		REV
		01

DRG No	REV
CAR030	01

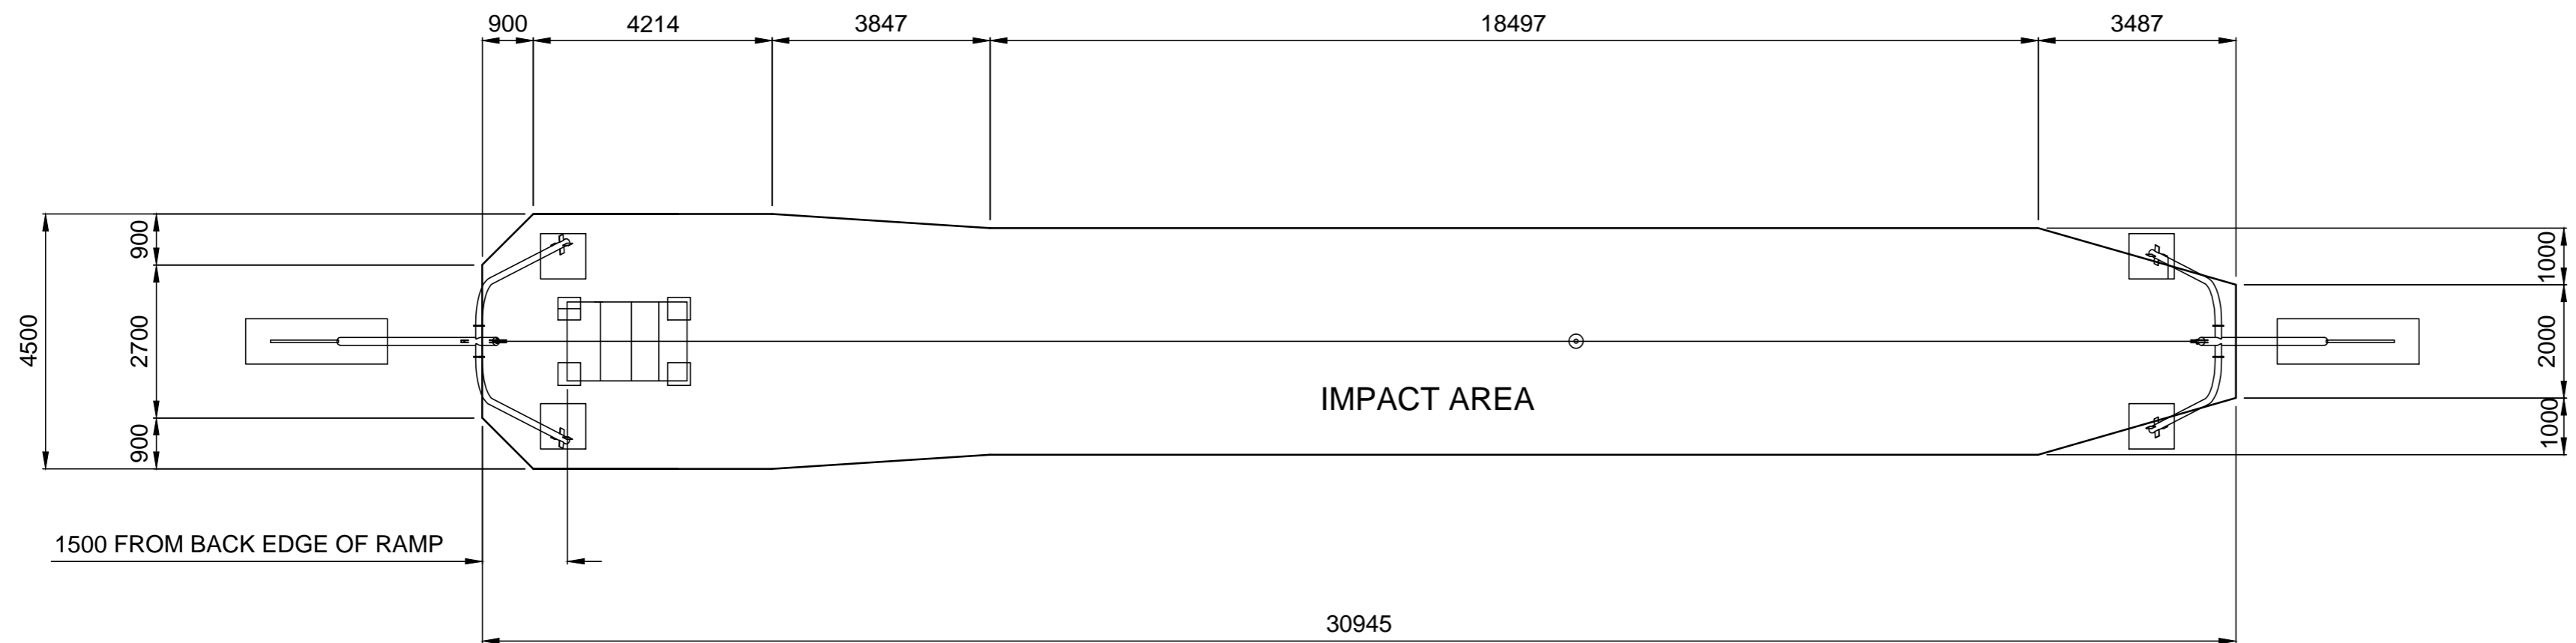

IMPACT AREA
 AREA - 123m²
 PERIMETER - 67.6m
 HIC - 1.0m

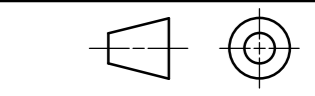GENERAL TOLERANCES UNLESS OTHERWISE STATED DECIMAL PLACES 0 = ±1 0.0 = ±0.5 0.00 = ±0.05 ANGULAR TOLERANCE ±1° ALL WELDS TO WPS1 WELDING SPECIFICATION UNLESS OTHERWISE STATED	TITLE		REVISION		DESCRIPTION	
	CABLE WAY 30M RAMP TYPE		DRAWN BY	IM	 FIRST ANGLE PROJECTION	
			CHECKED			
			SCALE	1 : 100	DRG No	REV
		DATE	01.02.11	CAR030	01	

*design
make
play*
SutcliffePlay