



PLAN SCALE 1:100

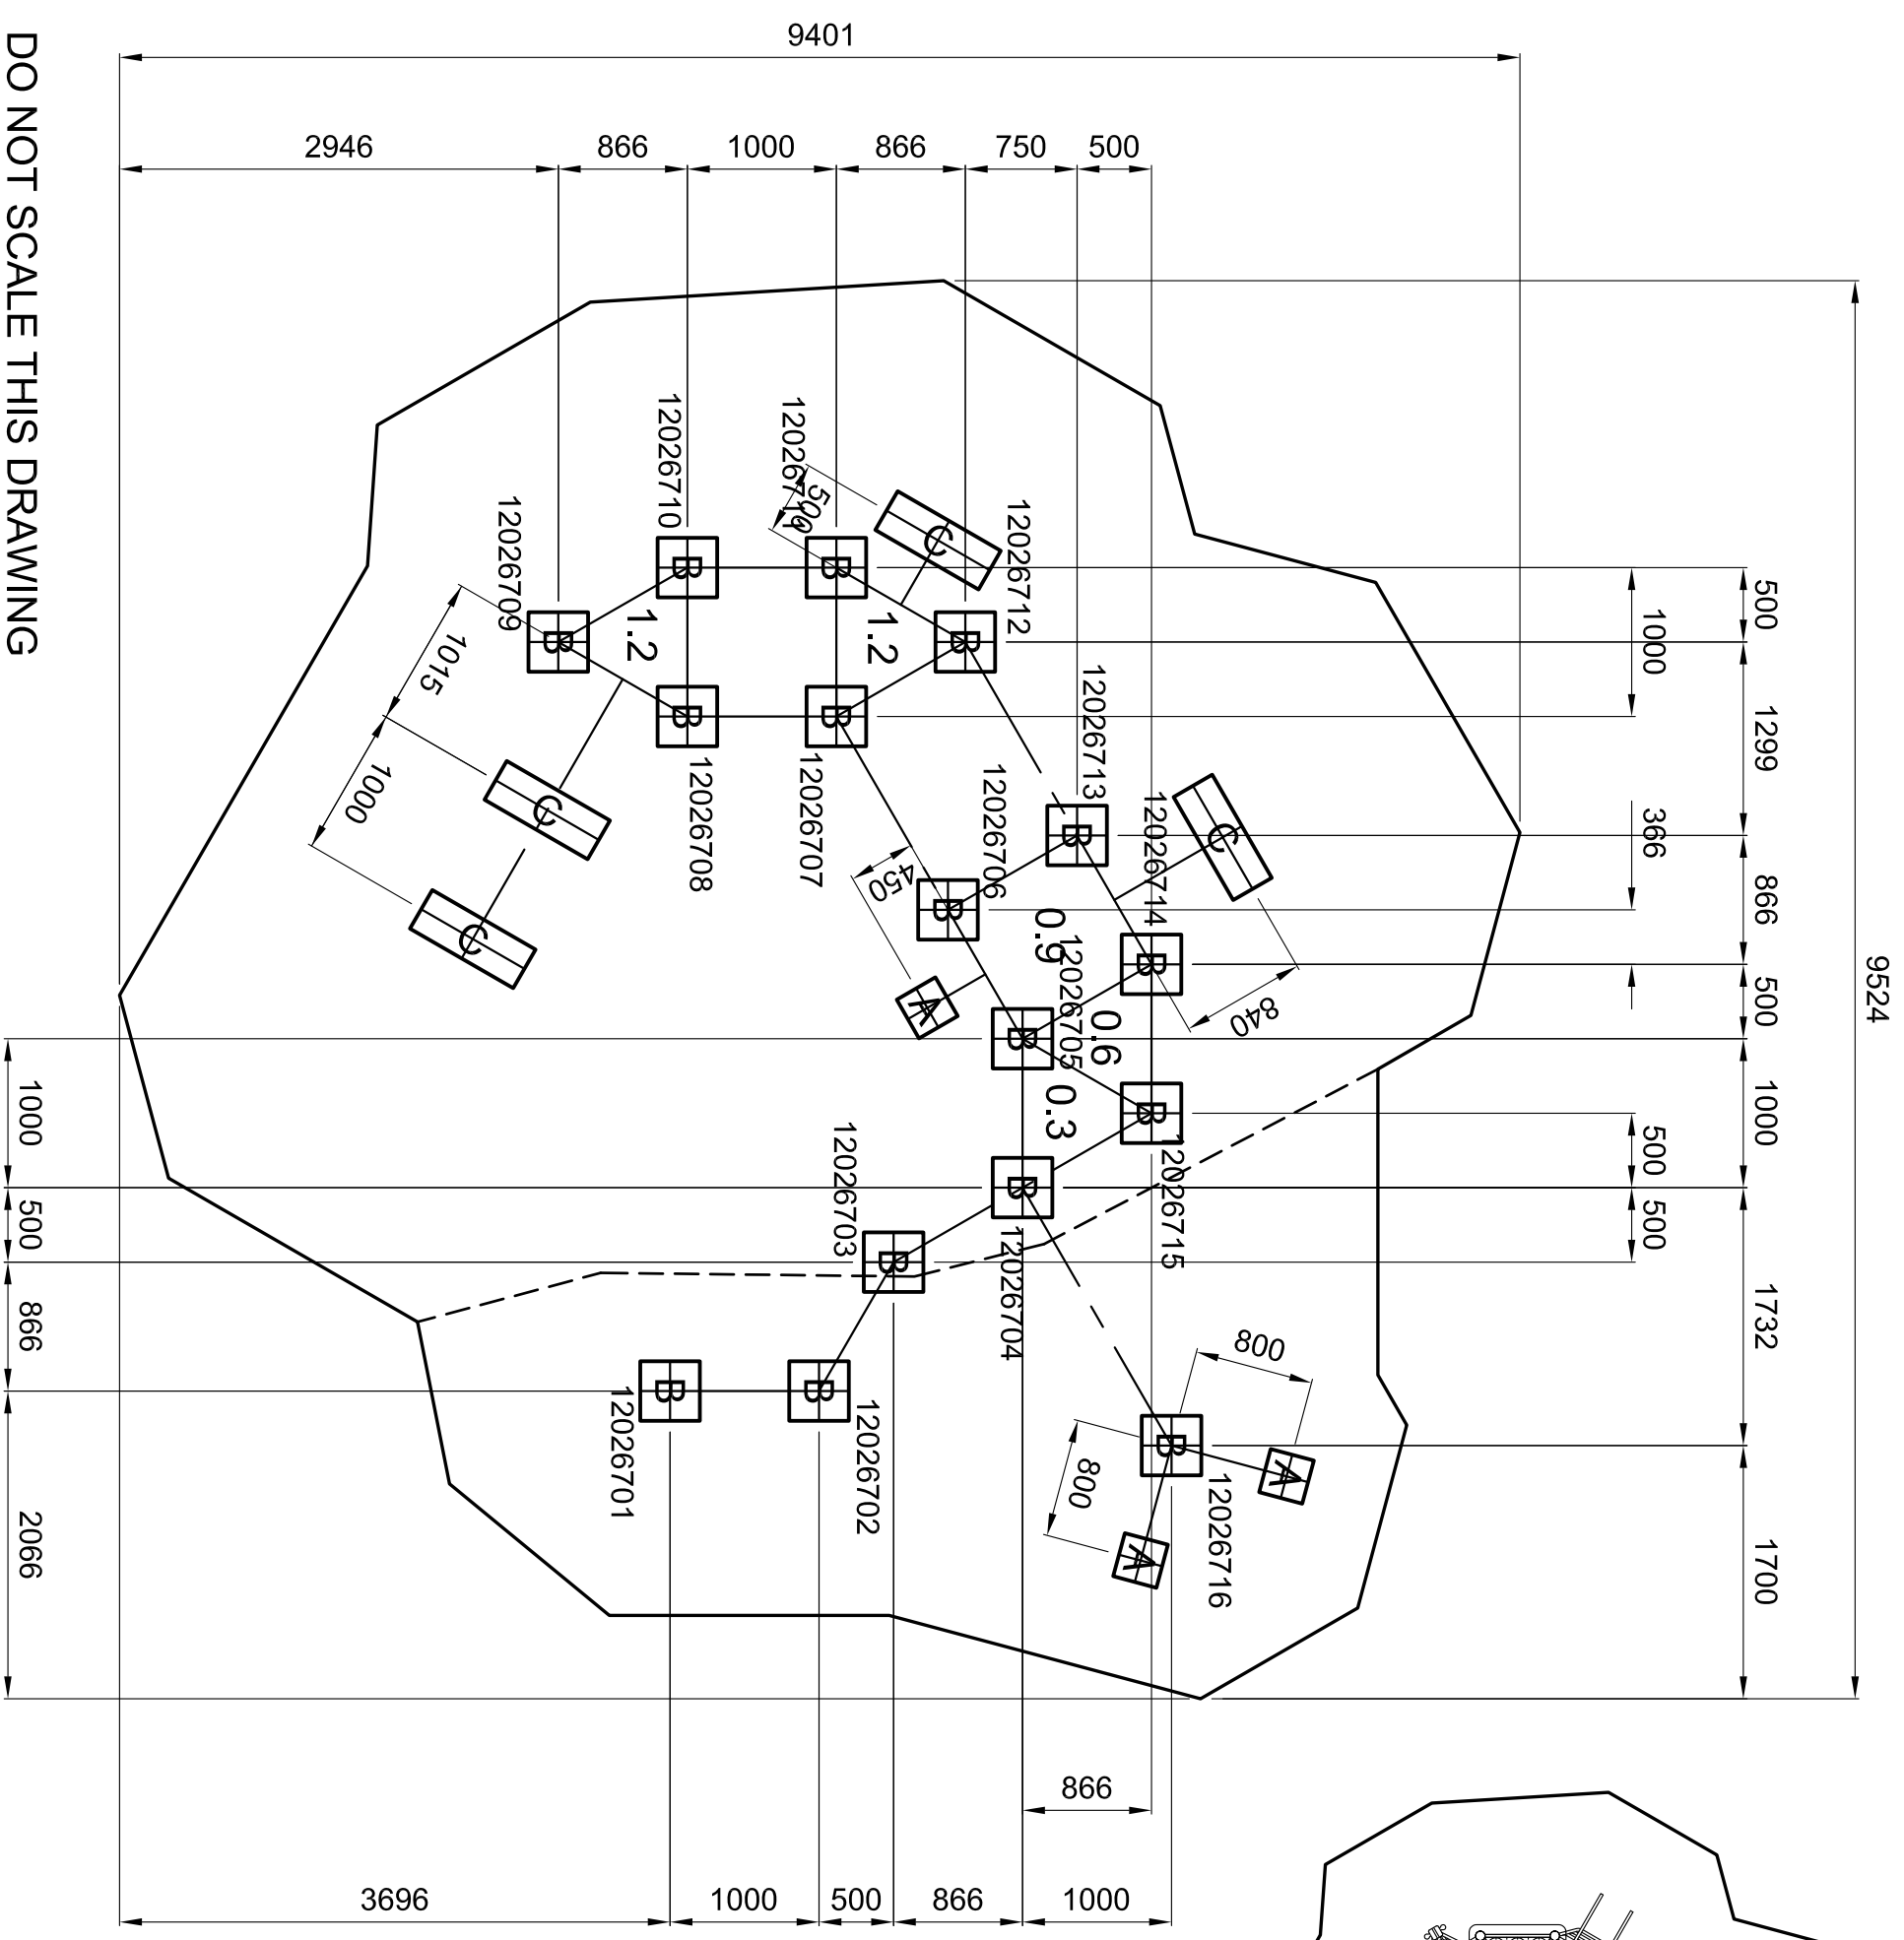



SAFETY SURFACING
AREA 63m²
PERIMETER 31m
HIC 0.9m 17m²
HIC 1.2m 46m²

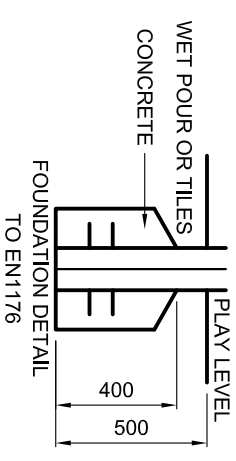

DO NOT SCALE THIS DRAWING
SCALE 1:50 WHEN PRINTED ON A3


GROUND PLAN	DZW267(1)
REV	02
DRAWN	JPC
SCALE	1:50 @ A3
DATE	25/05/06
SAFETY SURFACE AREA	
HOLE A	300x300x800 DEEP
HOLE B	400x400x500 DEEP
HOLE C	300x800x800 DEEP

DO NOT SCALE THIS DRAWING
SCALE 1:50 WHEN PRINTED ON A3

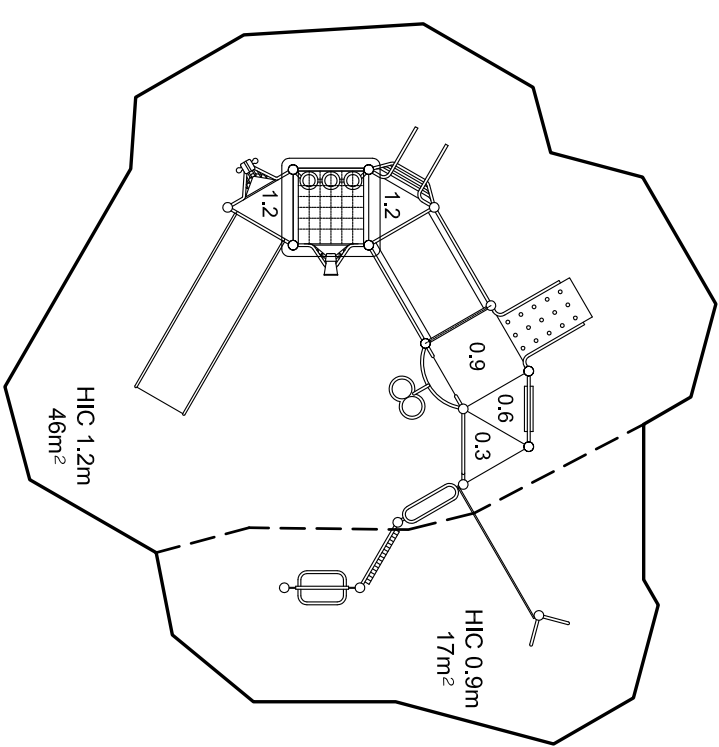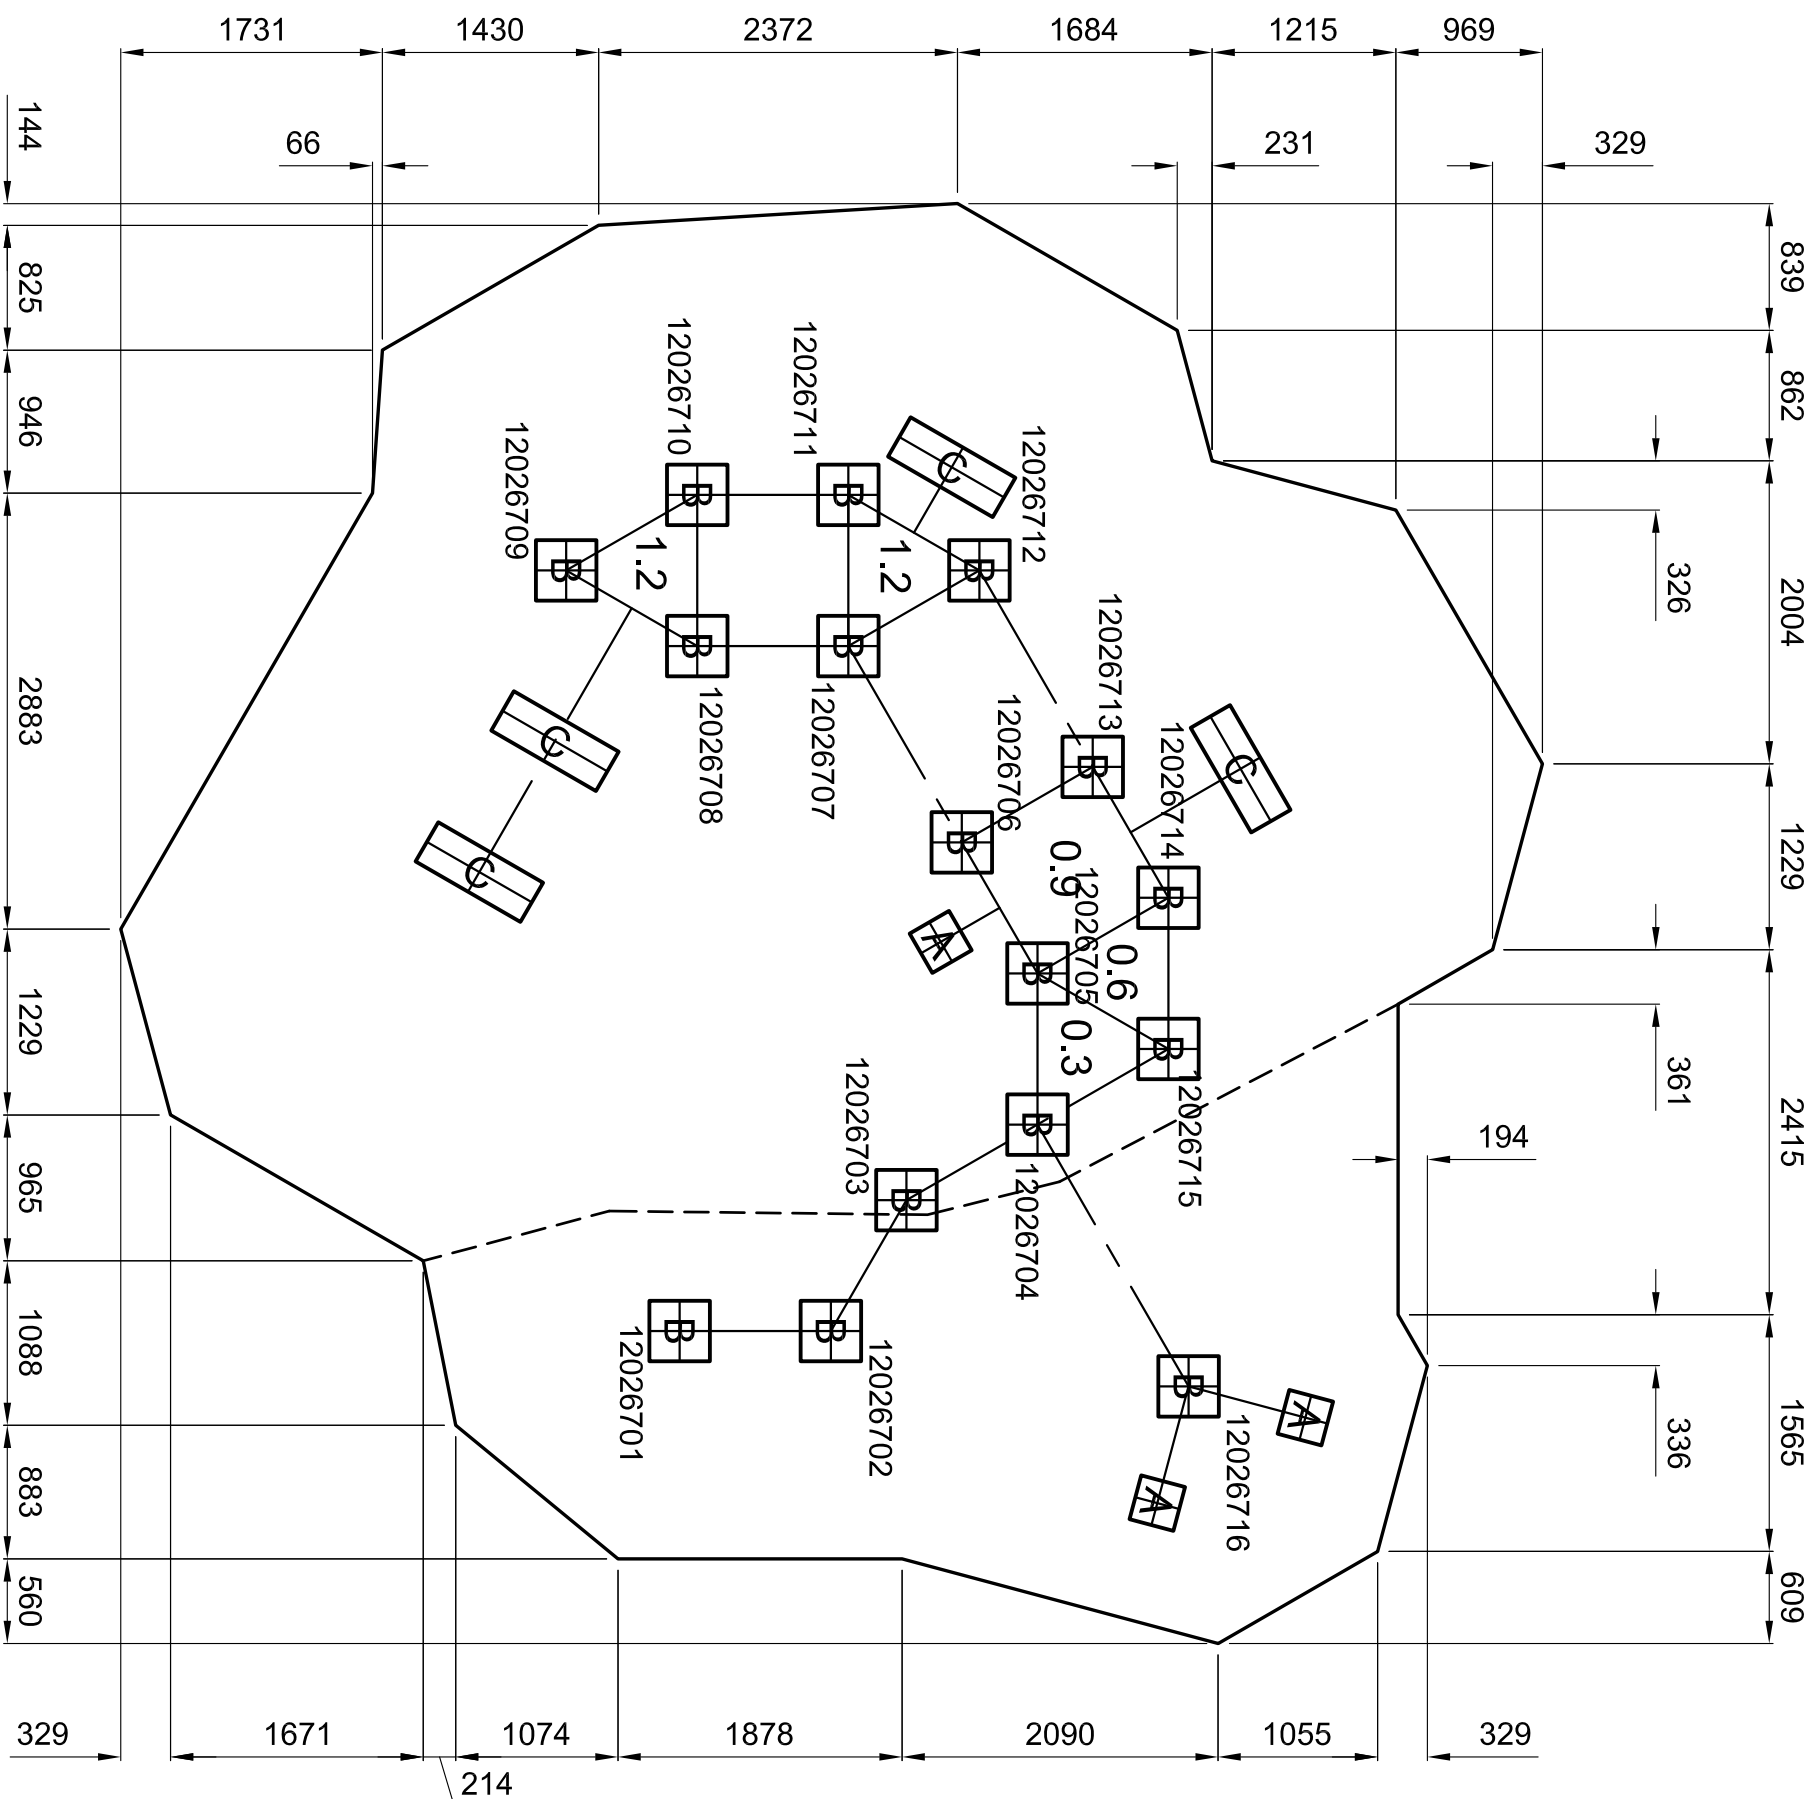

PLAN SCALE 1:100

SAFETY SURFACING
AREA 63m²
PERIMETER 31m
HIC 0.9m 17m²
HIC 1.2m 46m²

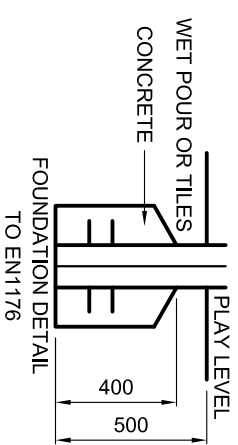

GROUND PLAN	DZW267(2)
REV	02
DRAWN	JPC
SCALE	1:50 @ A3
DATE	25/05/06
SAFETY SURFACE AREA	
HOLE A	300X300X800 DEEP
HOLE B	400X400X500 DEEP
HOLE C	300X800X800 DEEP

Good design
for children
SutcliffePlay