



PLAN SCALE 1:100

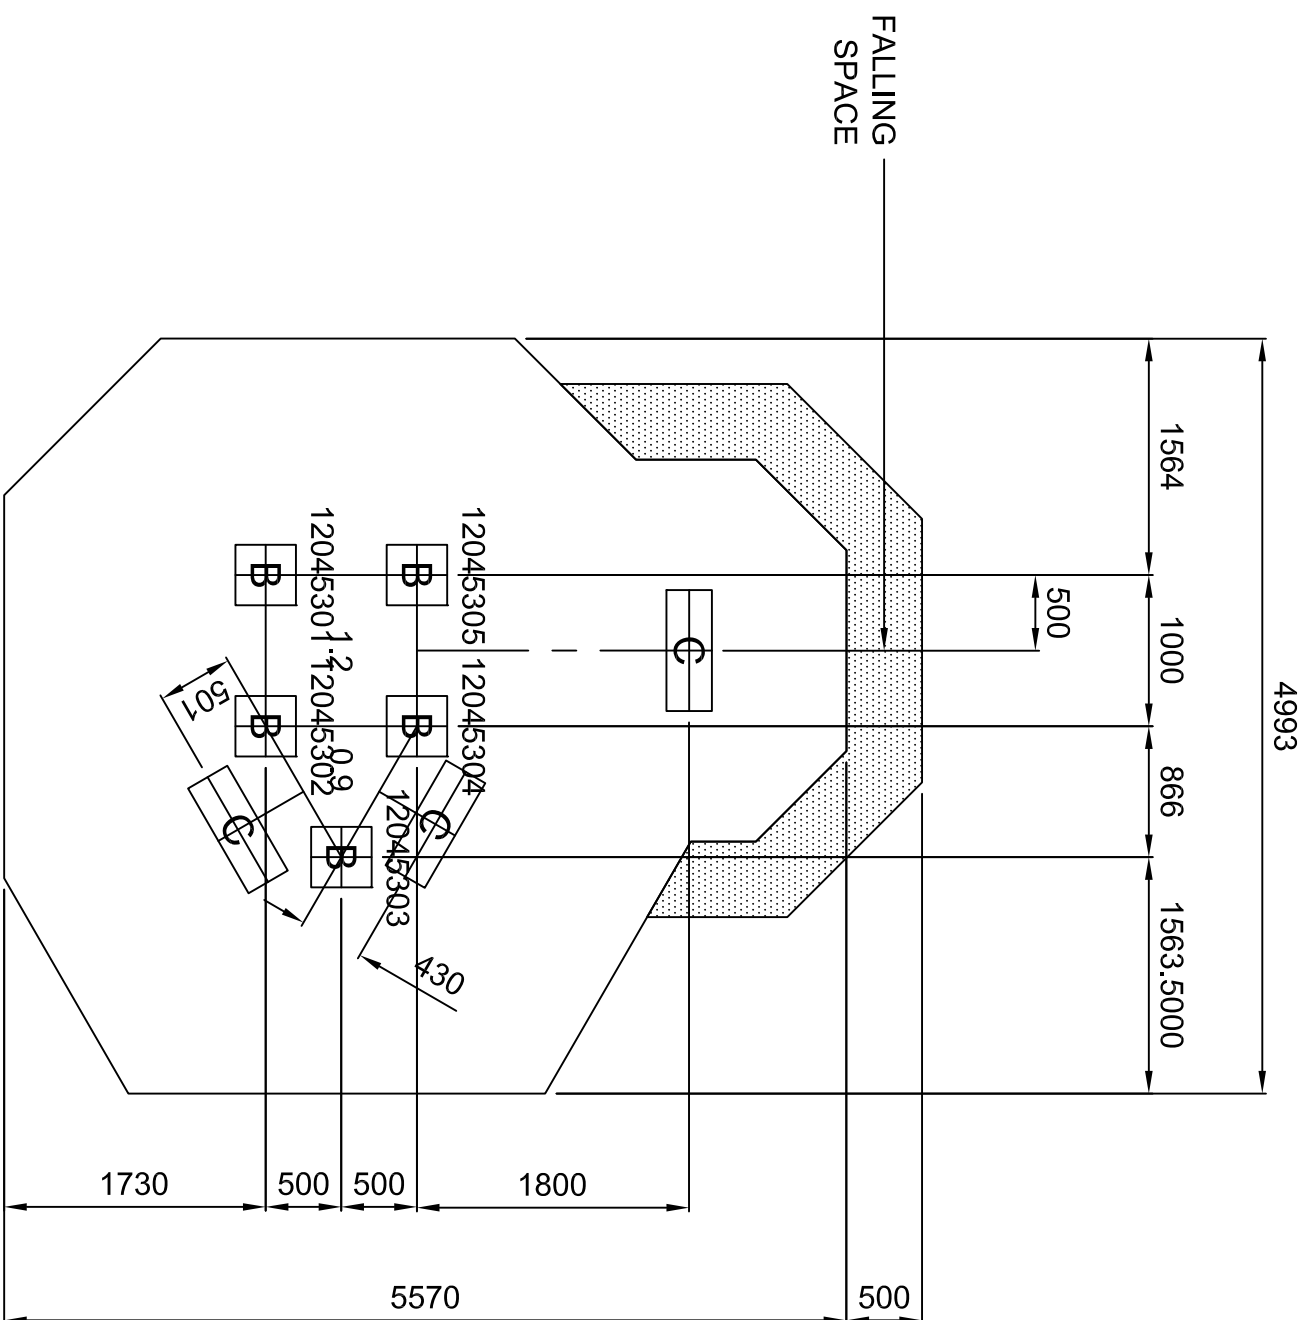


SAFETY SURFACING
 AREA 22.3m²
 PERIMETER 18.01m
 HIC 1.2M - 22.3m²

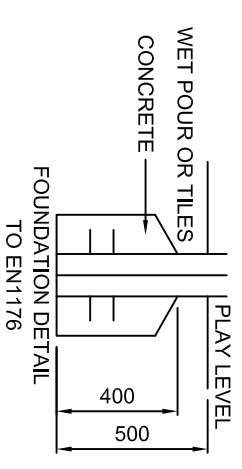


GROUND PLAN **DZW453 (1)**

REV	01
DRAWN	AMG
SCALE	1:50 @ A3
DATE	03.08.15
SAFETY SURFACE AREA	
HOLE A	300x300x800 DEEP
HOLE B	400x400x500 DEEP
HOLE C	300x800x800 DEEP


DO NOT SCALE THIS DRAWING
 SCALE 1:50 WHEN PRINTED ON A3

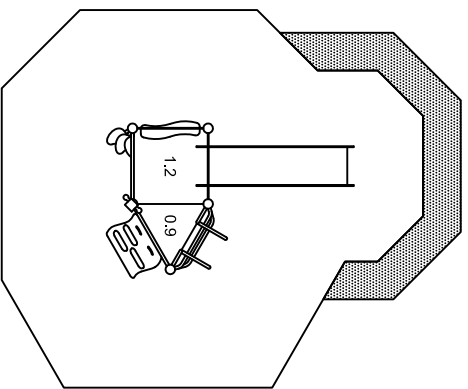

PLAN SCALE 1:100

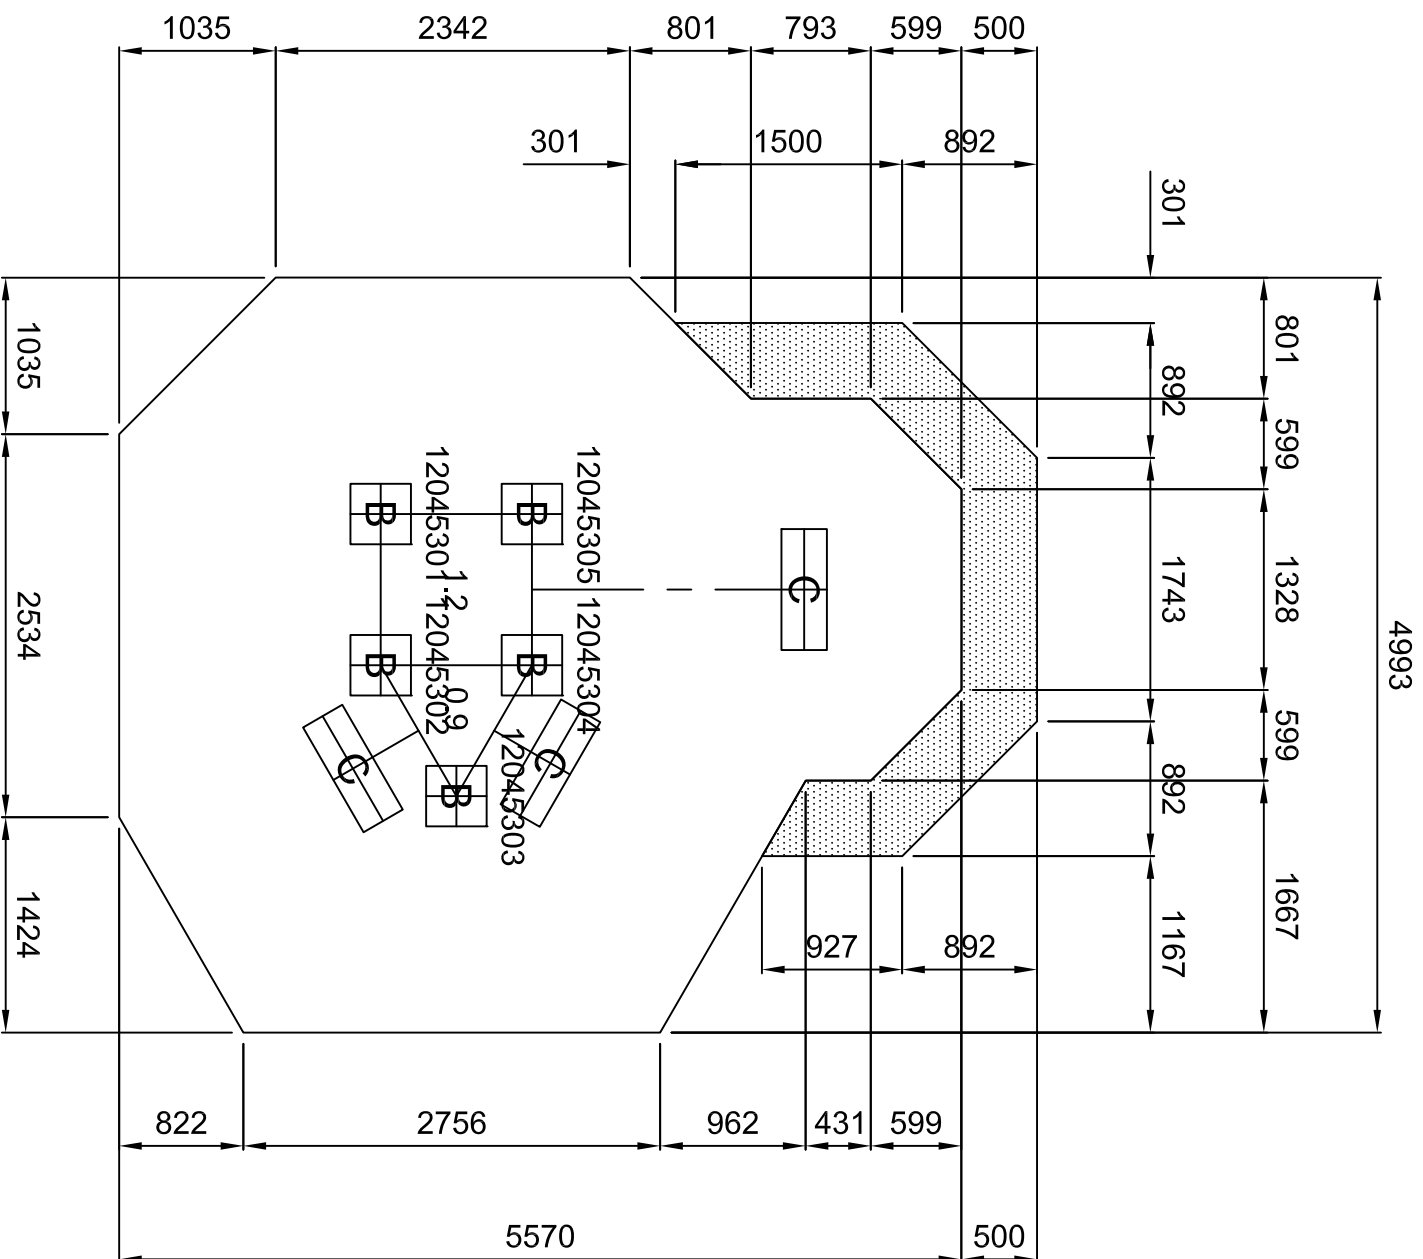

SAFETY SURFACING
 AREA 22.3m²
 PERIMETER 18.01m
 HIC 1.2M - 22.3m²

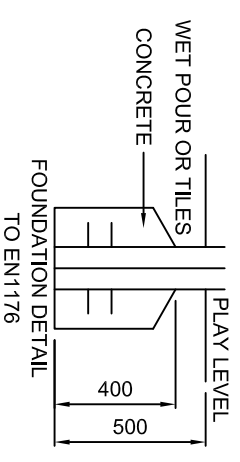

GROUND PLAN **DZW453 (2)**

REV	01
DRAWN	AMG
SCALE	1:50 @ A3
DATE	03.08.15
SAFETY SURFACE AREA	
HOLE A	300x300x800 DEEP
HOLE B	400x400x500 DEEP
HOLE C	300x800x800 DEEP

DO NOT SCALE THIS DRAWING
 SCALE 1:50 WHEN PRINTED ON A3

