

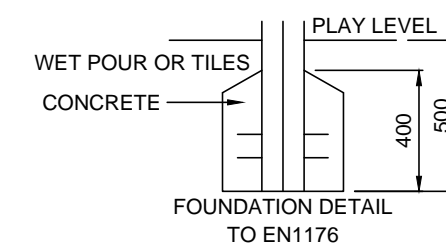


PLAN SCALE 1:100


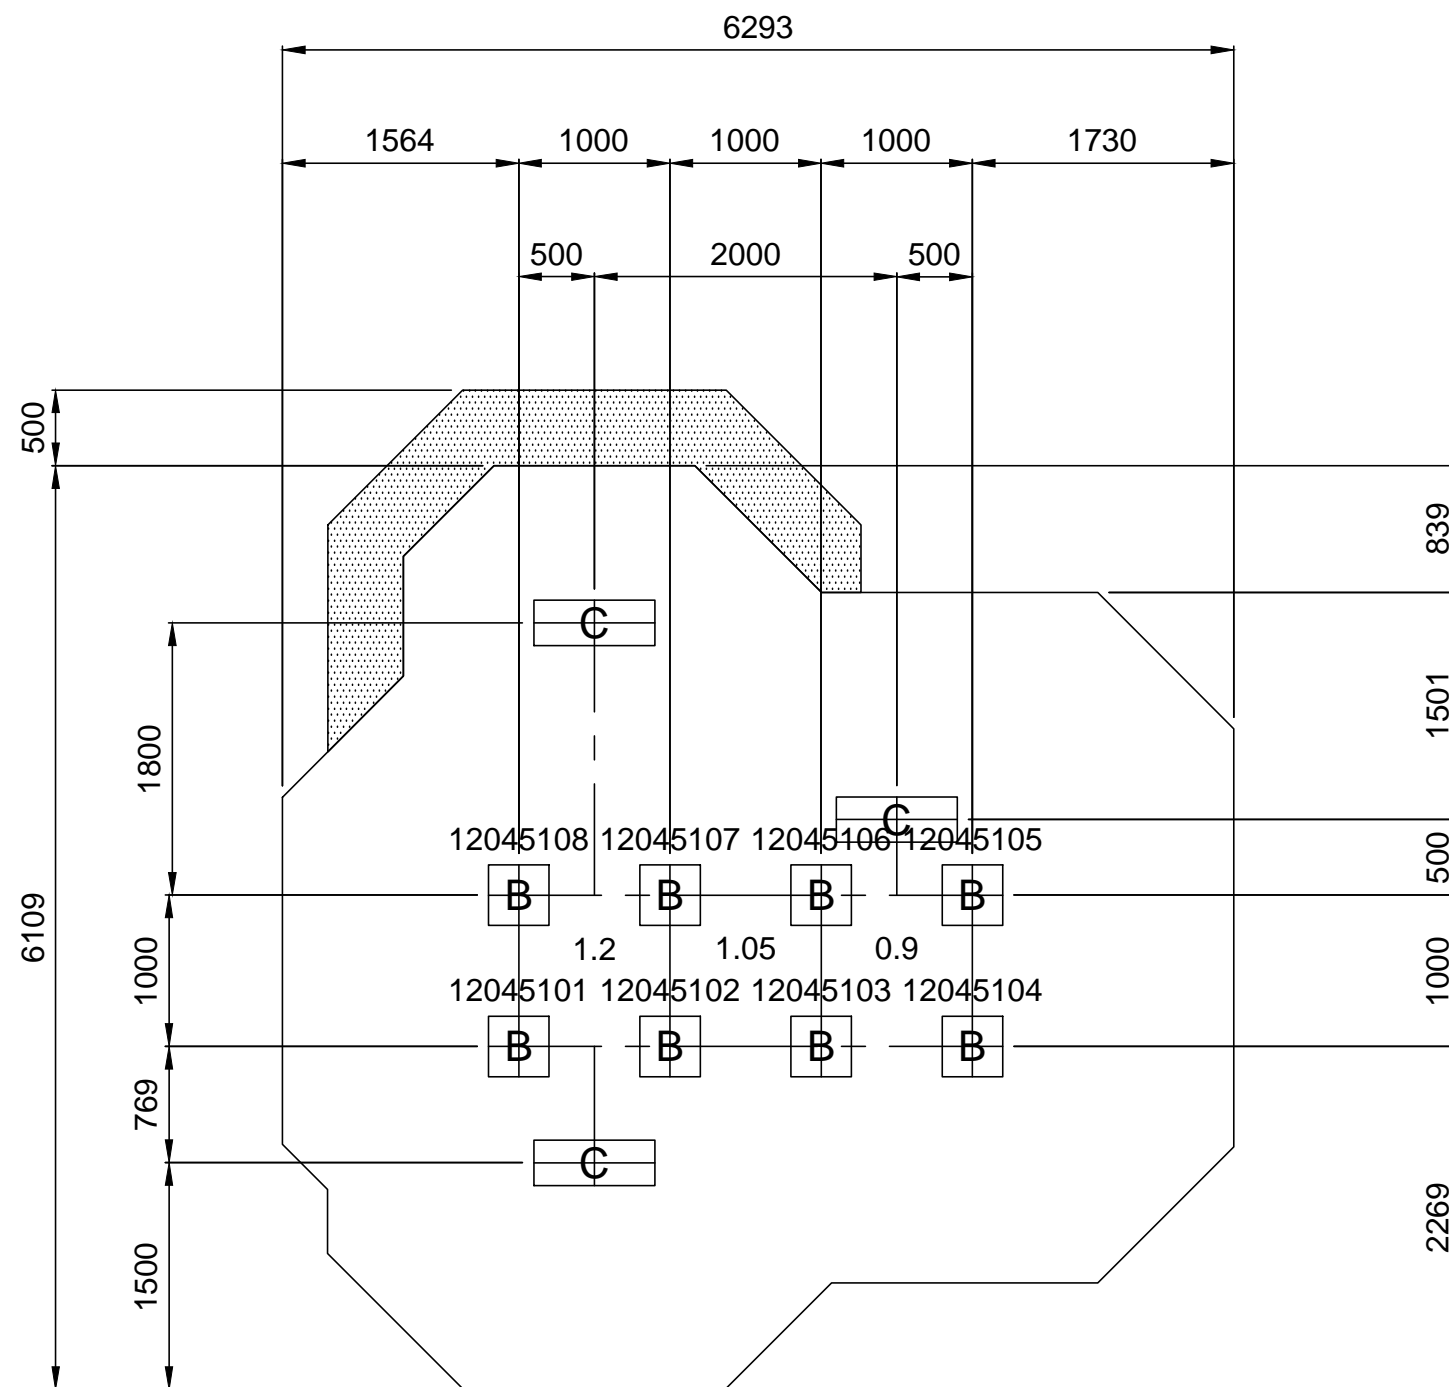


GROUND PLAN	DZW481 (1)
REV	00
DRAWN	SH
SCALE	1:50 @ A3
DATE	07.11.18
SAFETY SURFACE AREA	AREA 30.4m ² PERIMETER 21.3lm HIC 1.2M - 30.4m ²
HOLE A	300x300x800 DEEP
HOLE B	400x400x500 DEEP
HOLE C	300x800x800 DEEP

DO NOT SCALE THIS DRAWING
SCALE 1:50 WHEN PRINTED ON A3

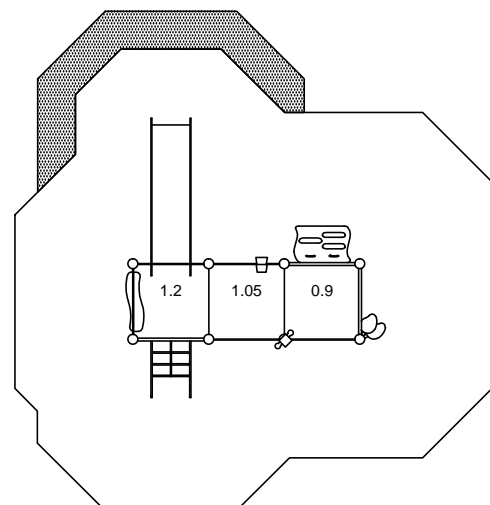

PLAN SCALE 1:100

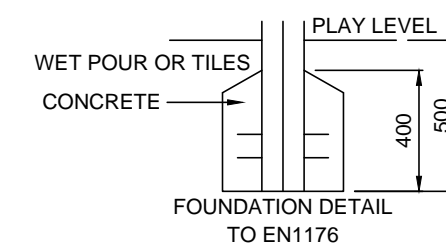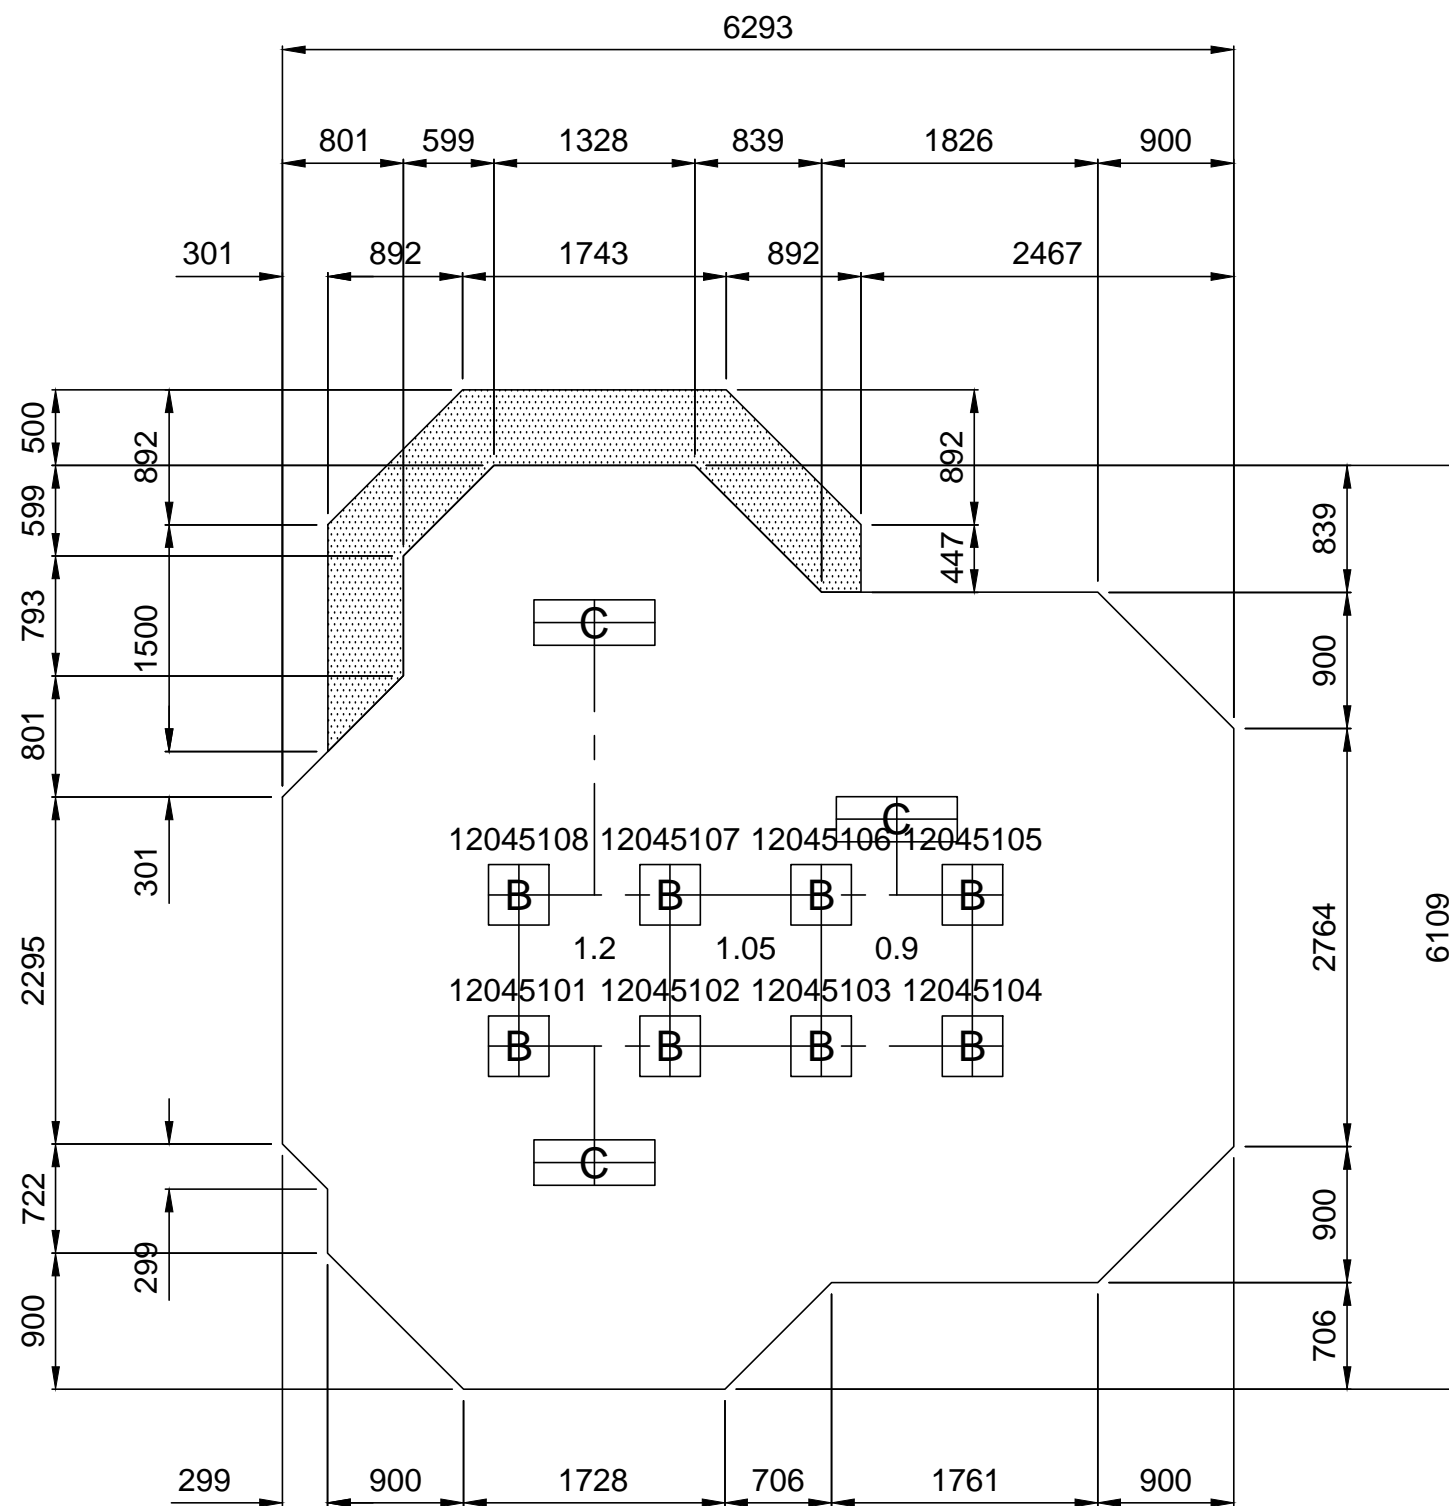

GROUND PLAN	DZW481 (2)
REV	00
DRAWN	SH
SCALE	1:50 @ A3
DATE	07.11.18
SAFETY SURFACE AREA	AREA 30.4m ² PERIMETER 21.3lm HIC 1.2M - 30.4m ²
HOLE A	300x300x800 DEEP
HOLE B	400x400x500 DEEP
HOLE C	300x800x800 DEEP

DO NOT SCALE THIS DRAWING
SCALE 1:50 WHEN PRINTED ON A3