



PLAN SCALE 1:50

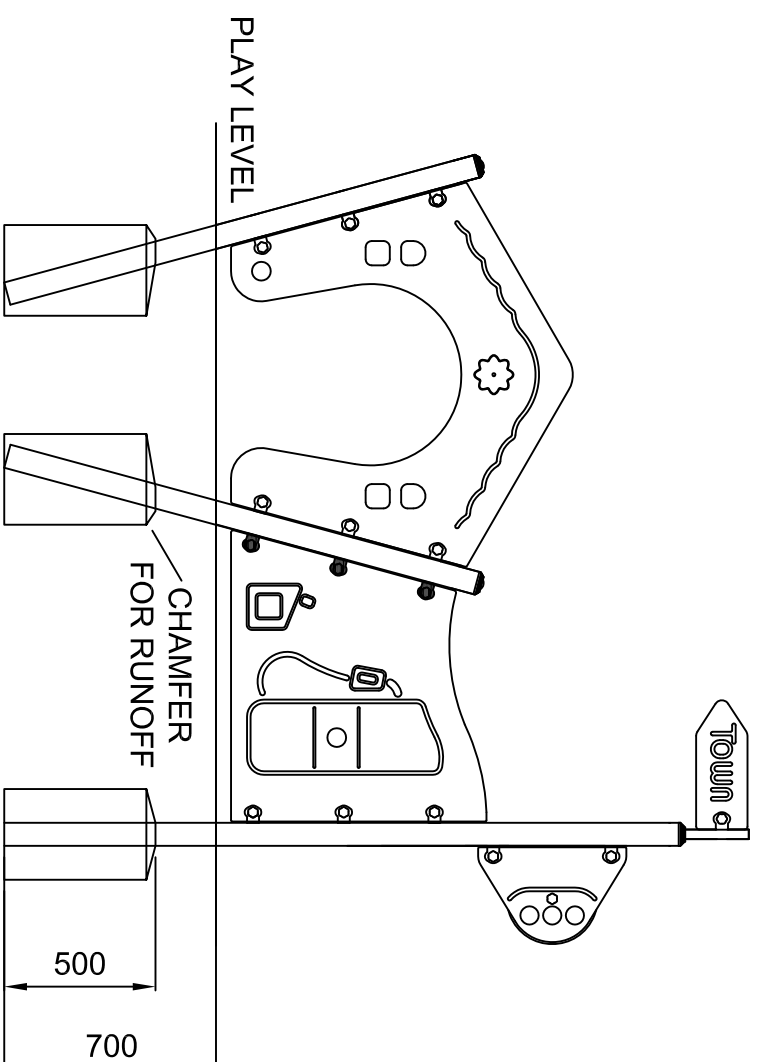

MINIMUM USE ZONE
 REQUIREMENTS TO EN 1176
 PERIMETER 14.61M
 AREA - 14.64m²
 NO SAFETY SURFACING REQUIRED
 WHEN INSTALLED IN TO GRASS

design
 make
 play
SutcliffePlay

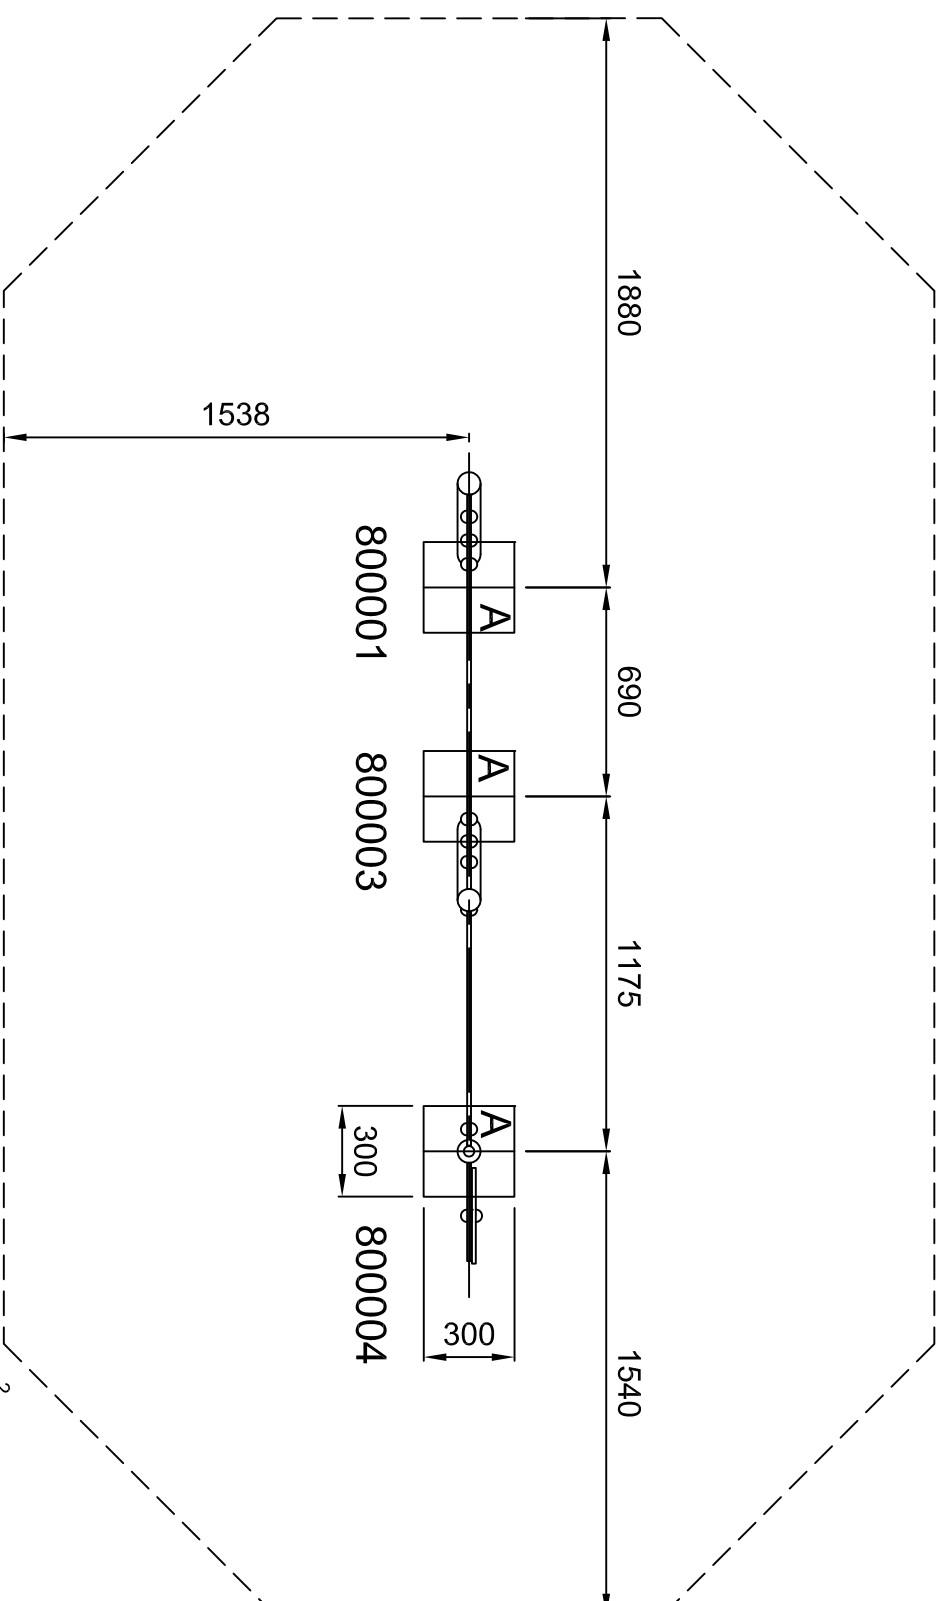

DO NOT SCALE THIS DRAWING
 SCALE 1:25 WHEN PRINTED ON A3

GROUND PLAN	MTU002
REV	00
DRAWN	PM
SCALE	1:25 @ A3
DATE	15.07.16
SAFETY SURFACE AREA	NOT REQUIRED ON TO GRASS
HOLE A 300X300X700 DEEP	