

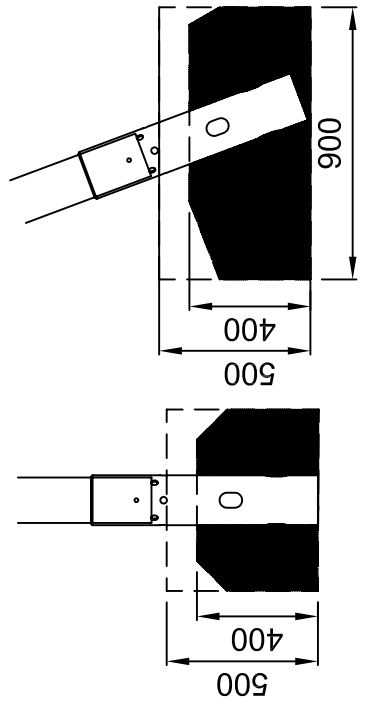


PLAN SCALE 1:100

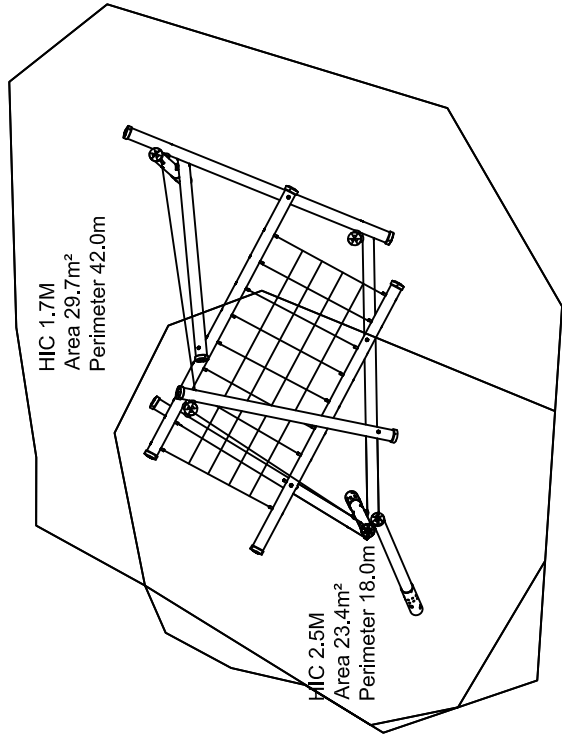


GROUND PLAN	ORW600
REV	00
DRAWN	CB
SCALE	1:50 @ A3
DATE	17.01.13
SAFETY SURFACE AREA	
HOLE A	600 x 600 x 500 DEEP
HOLE B	900 x 600 x 500 DEEP

SAFETY SURFACING REQUIREMENTS TO EN 1176
 AREA 53.2m²
 PERIMETER 27.9m
 HIC 1.7m 29.7m²
 HIC 2.5m 23.4m²

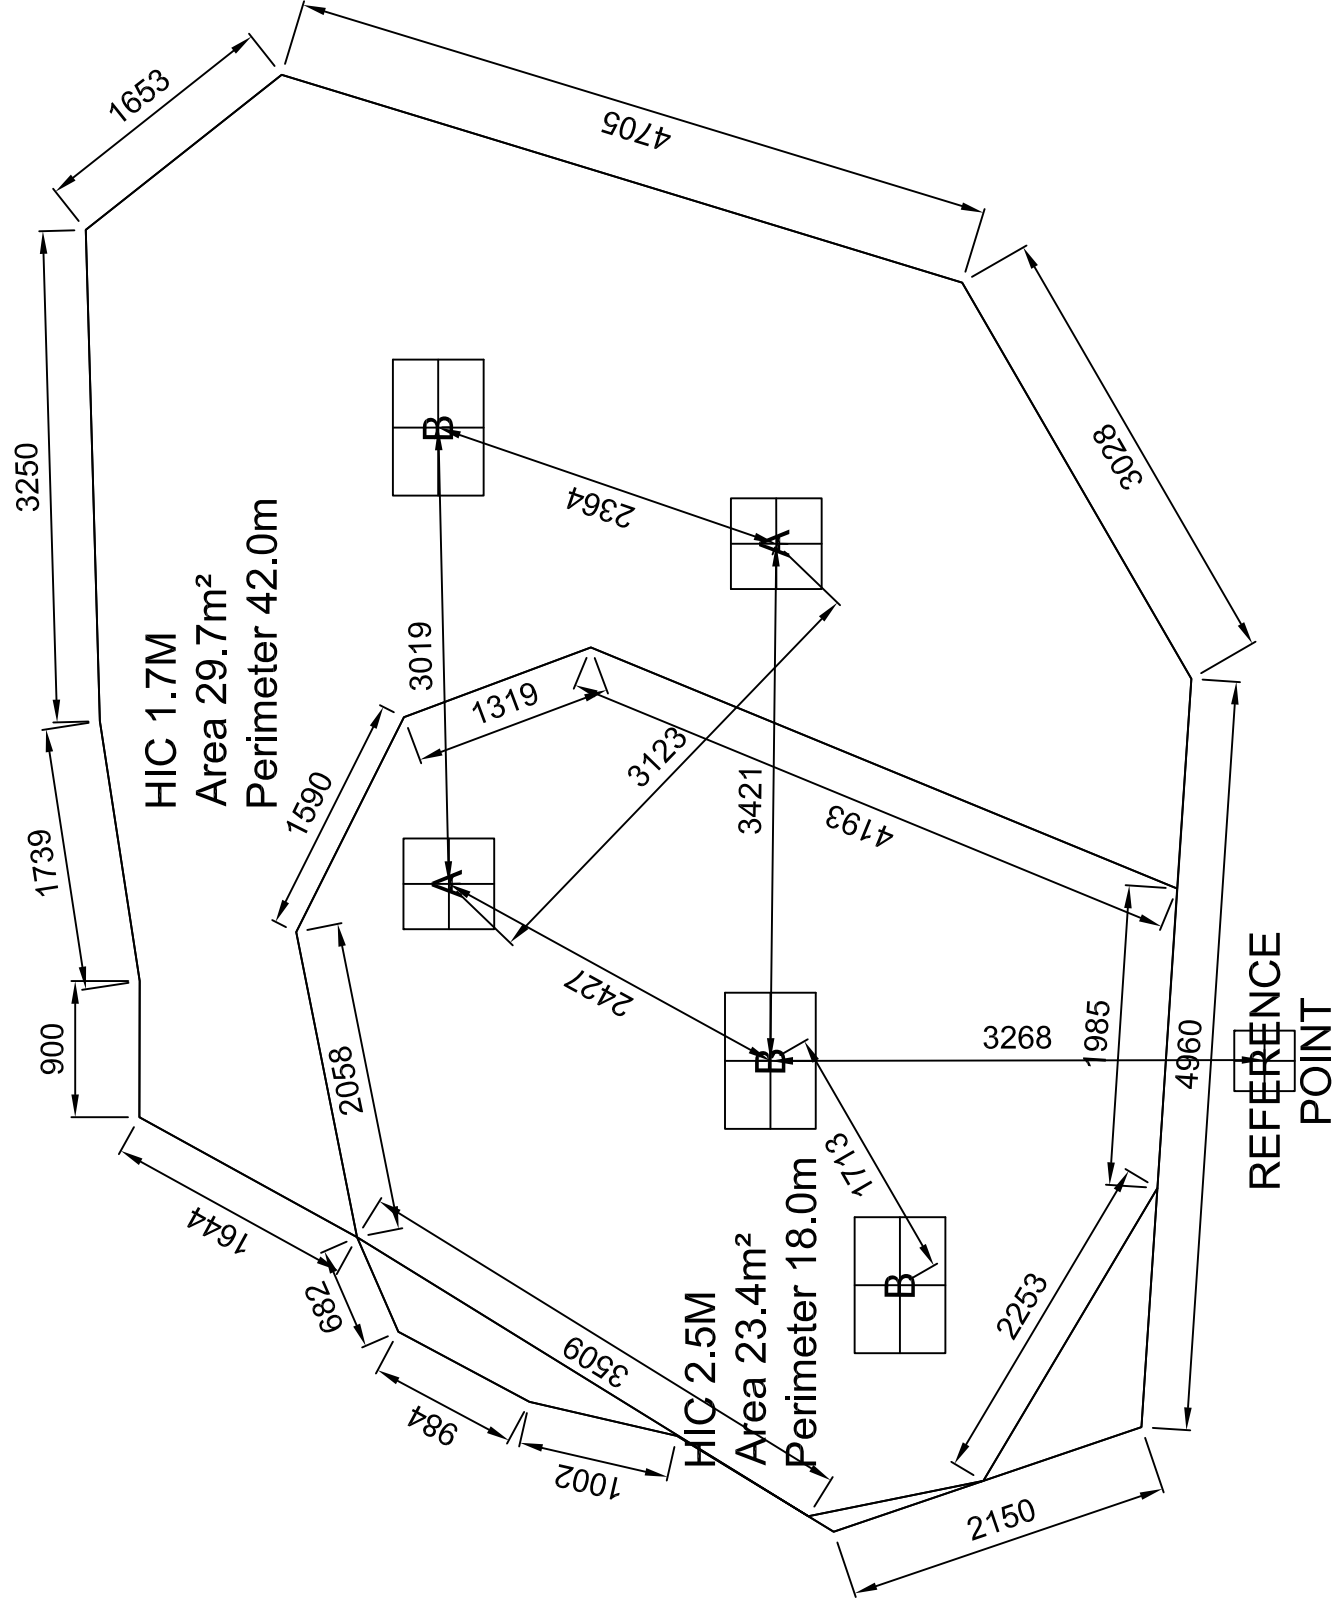

PLAN SCALE 1:100

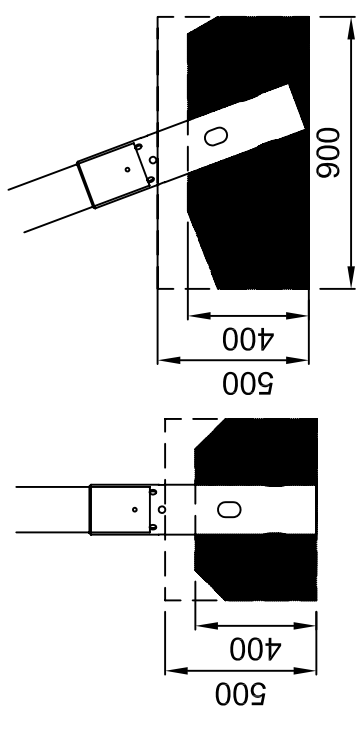

GROUND PLAN	ORW600
REV	00
DRAWN	CB
SCALE	1:50 @ A3
DATE	17.01.13
SAFETY SURFACE AREA	
HOLE A	600 x 600 x 500 DEEP
HOLE B	900 x 600 x 500 DEEP

SAFETY SURFACING REQUIREMENTS TO EN 1176
AREA 53.2m²
PERIMETER 27.9m

HIC 1.7m 29.7m²
HIC 2.5m 23.4m²

DO NOT SCALE THIS DRAWING
SCALE 1:50 WHEN PRINTED ON A3