

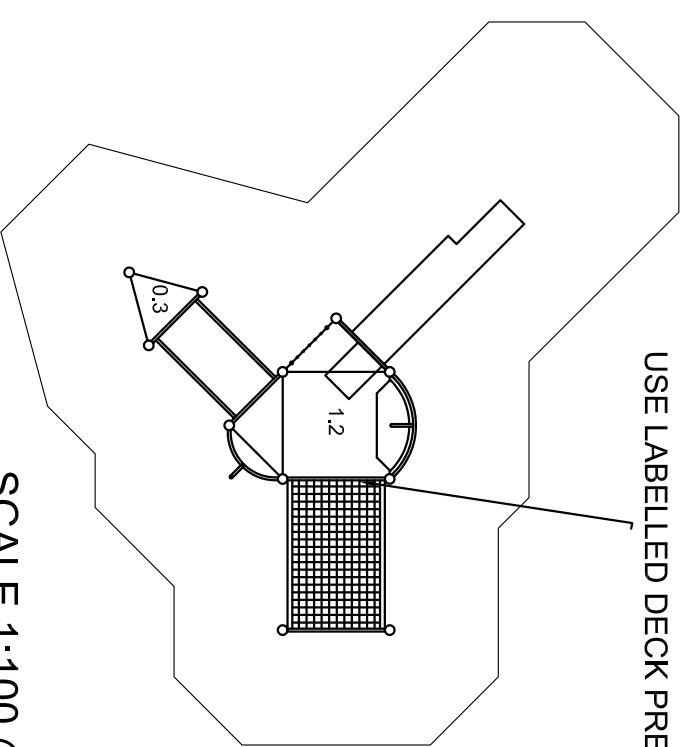


DO NOT SCALE FROM THIS DRAWING
SCALE 1:50 @ A3

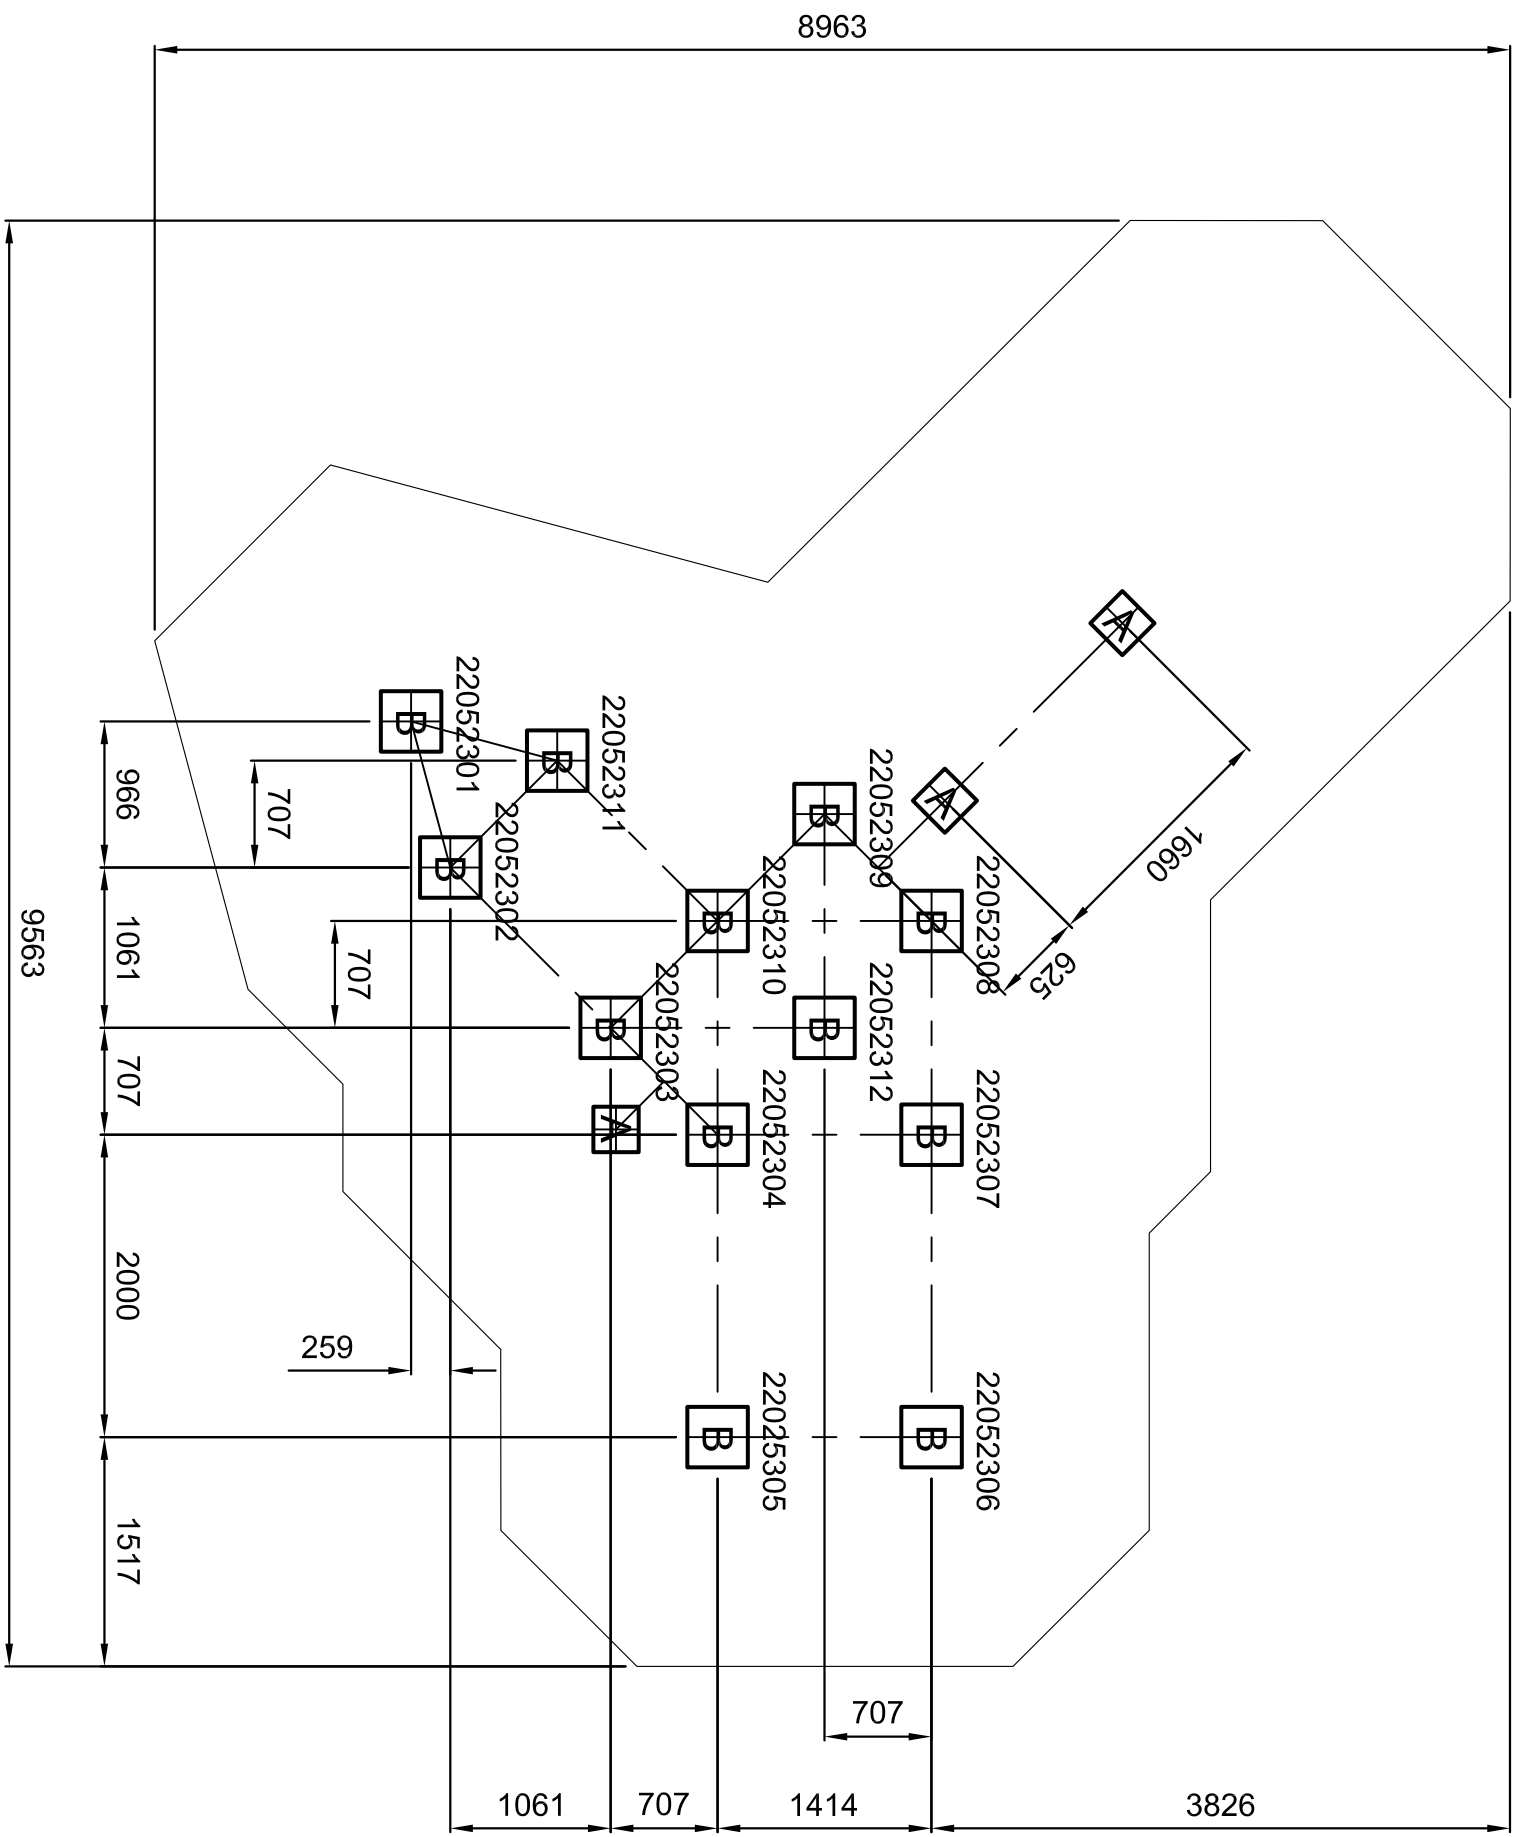

USE LABELLED DECK PREDRILLED


SCALE 1:100 @ A3

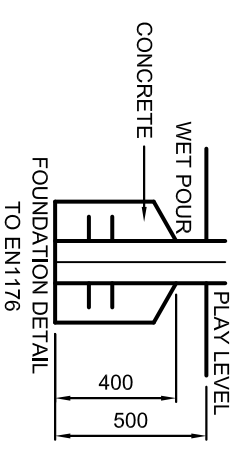


GROUND PLAN	PZW523
REV	05
DRAWN	MAL
SCALE	1:50 @ A3
DATE	13.05.03
SAFETY SURFACE AREA	HIC 1.2M : 51.0M
HOLE A	300x300x800 DEEP
HOLE B	400x400x500 DEEP
HOLE C	300x800x800 DEEP




**DO NOT SCALE FROM THIS DRAWING
SCALE 1:50 @ A3**

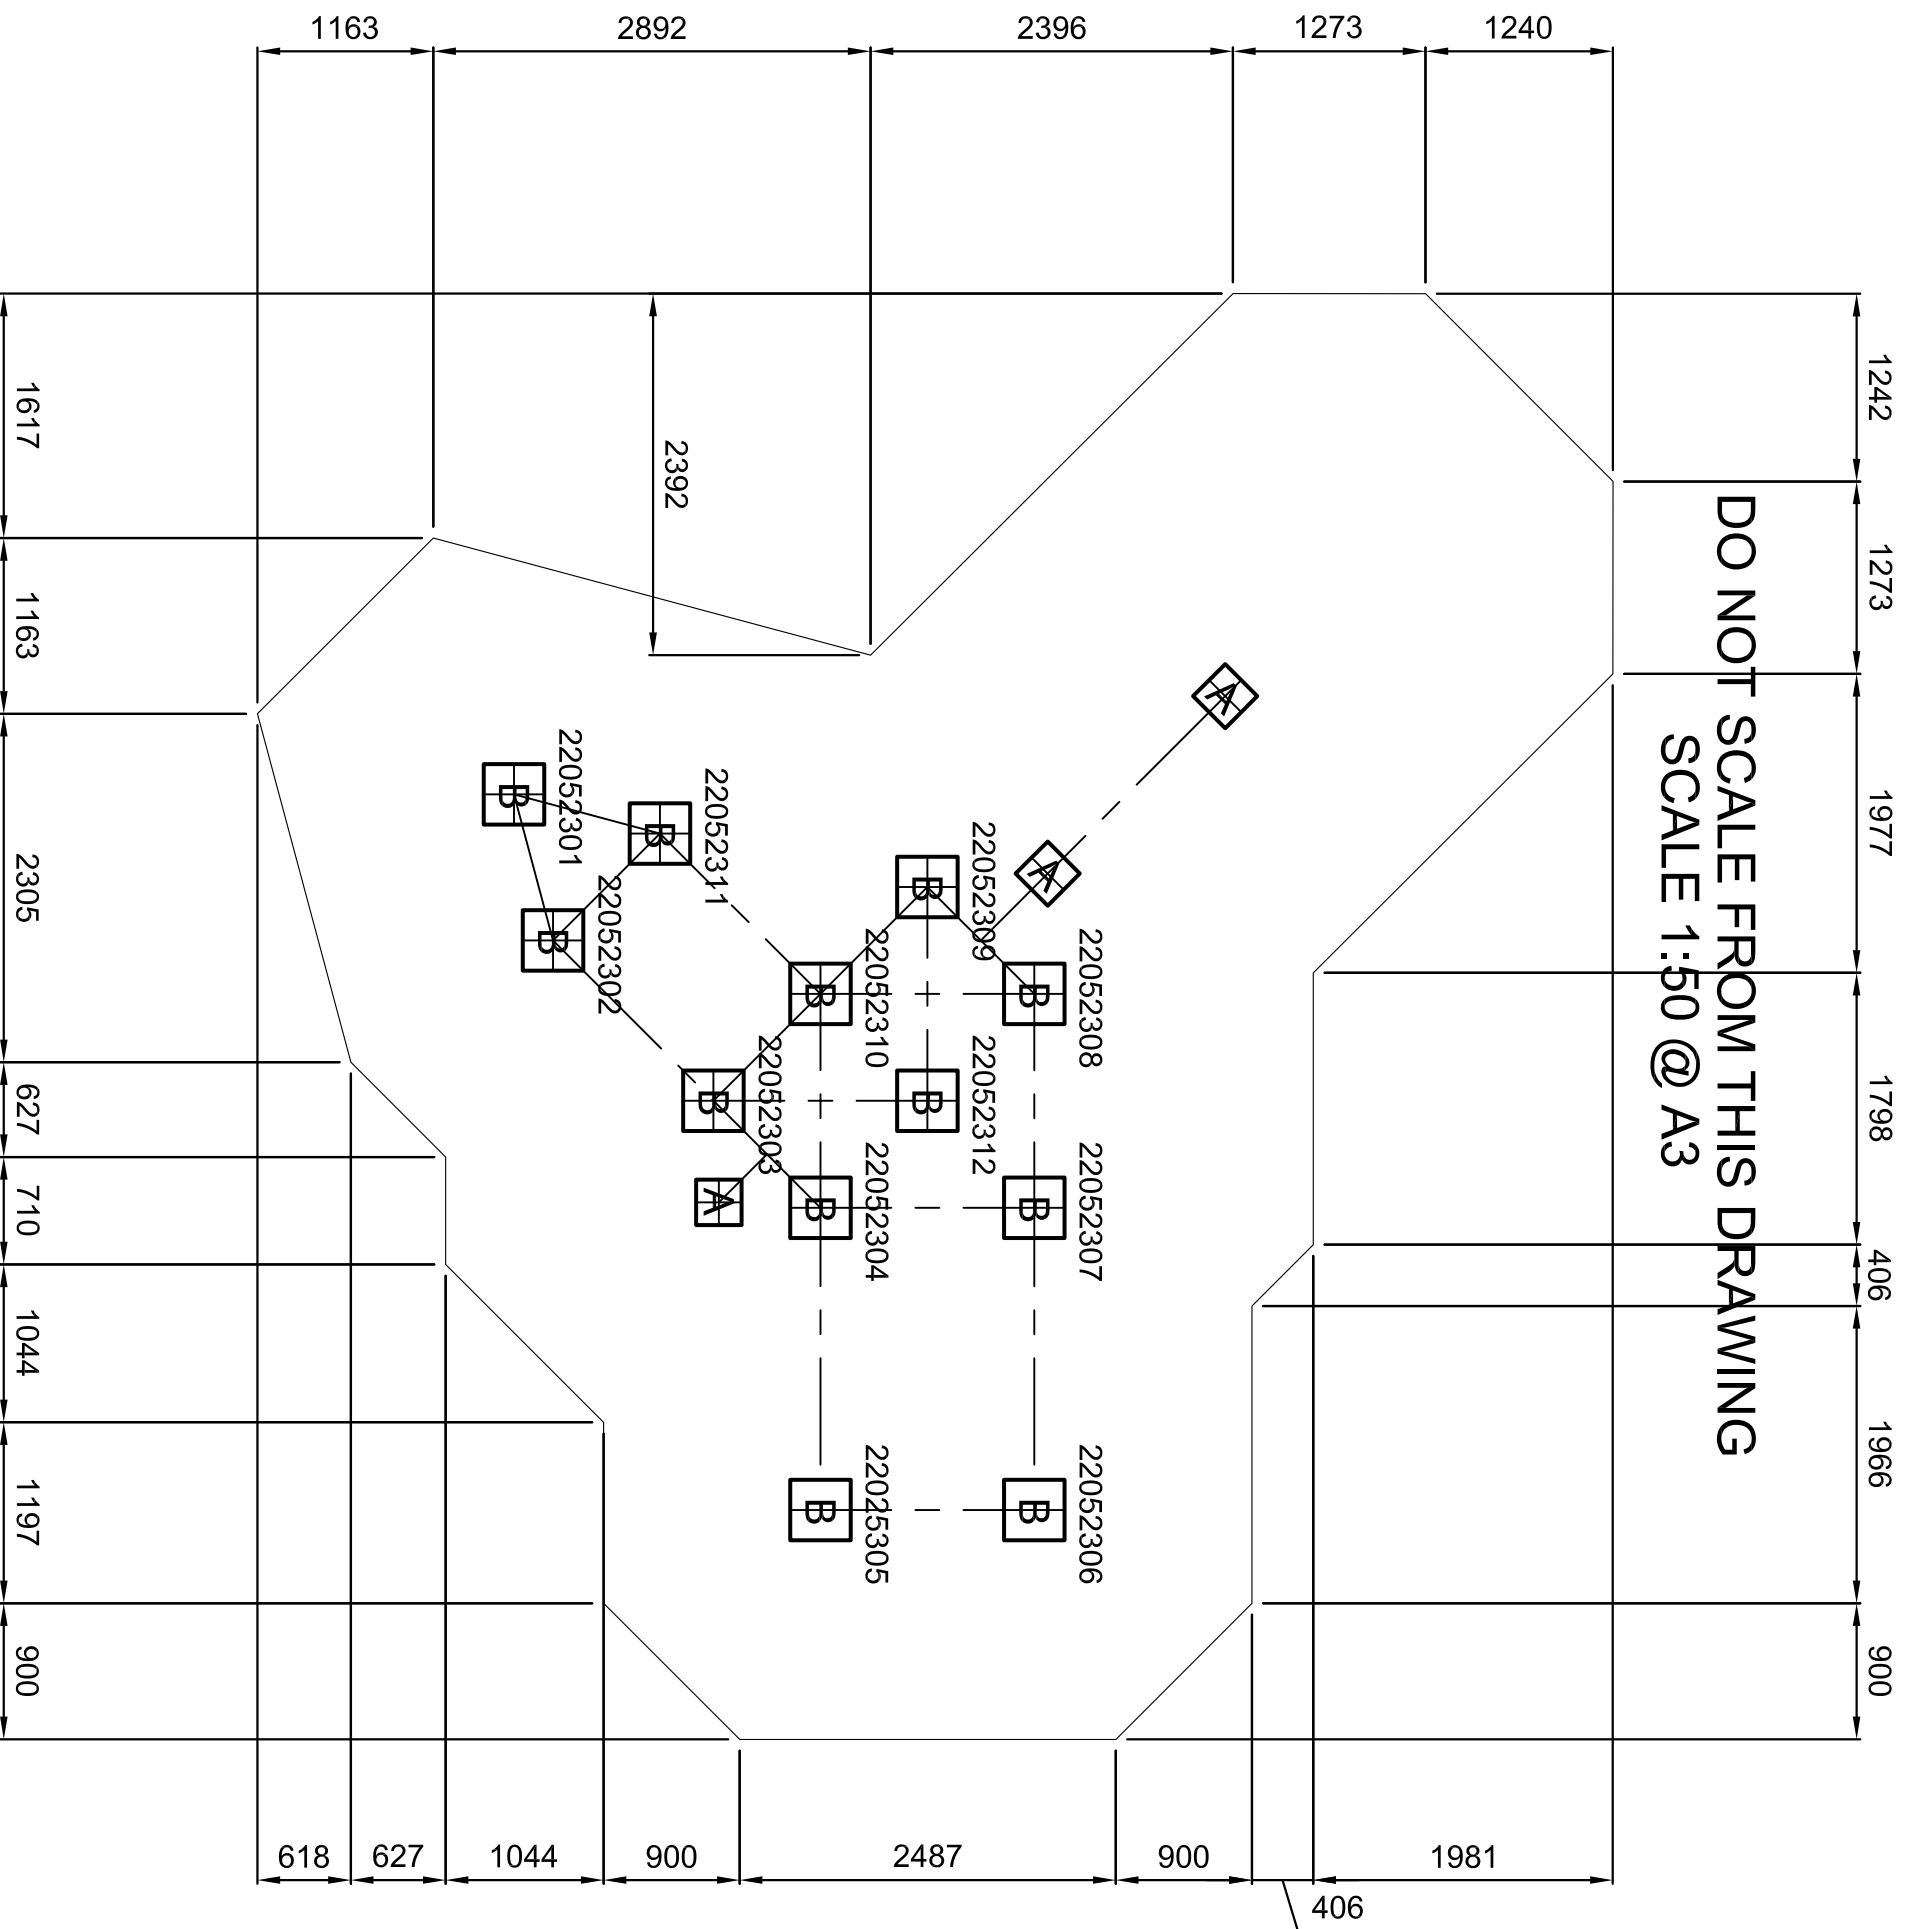

USE LABELLED DECK PREDRILLED

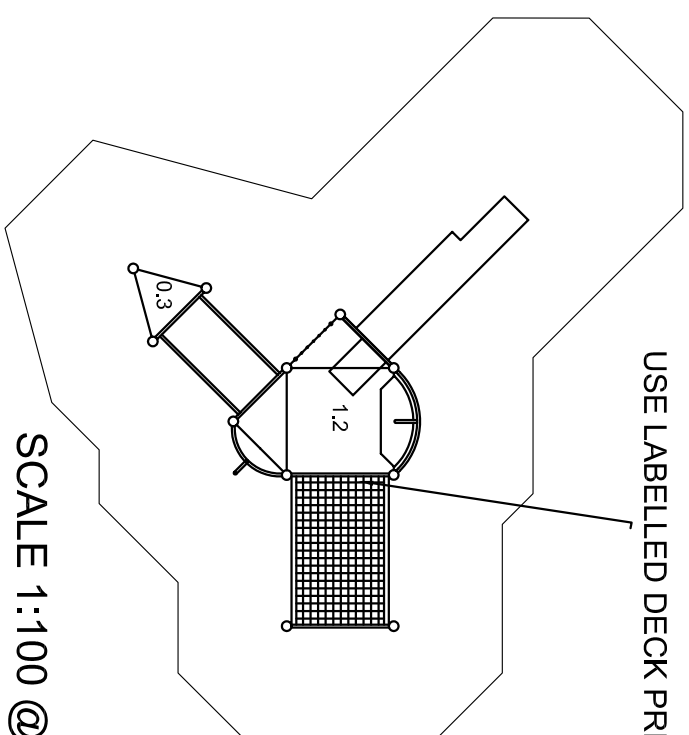

SCALE 1:100 @ A3

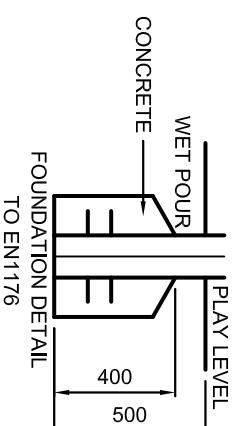

FOUNDATION DETAIL
TO EN1176



GROUND PLAN	PZW523
REV	05
DRAWN	MAL
SCALE	1:50 @ A3
DATE	13.05.03
SAFETY SURFACE AREA	HIC 1.2M : 51.0M 2
HOLE A	300X300X800 DEEP
HOLE B	400X400X500 DEEP
HOLE C	300X800X800 DEEP