



PLAN SCALE 1:100


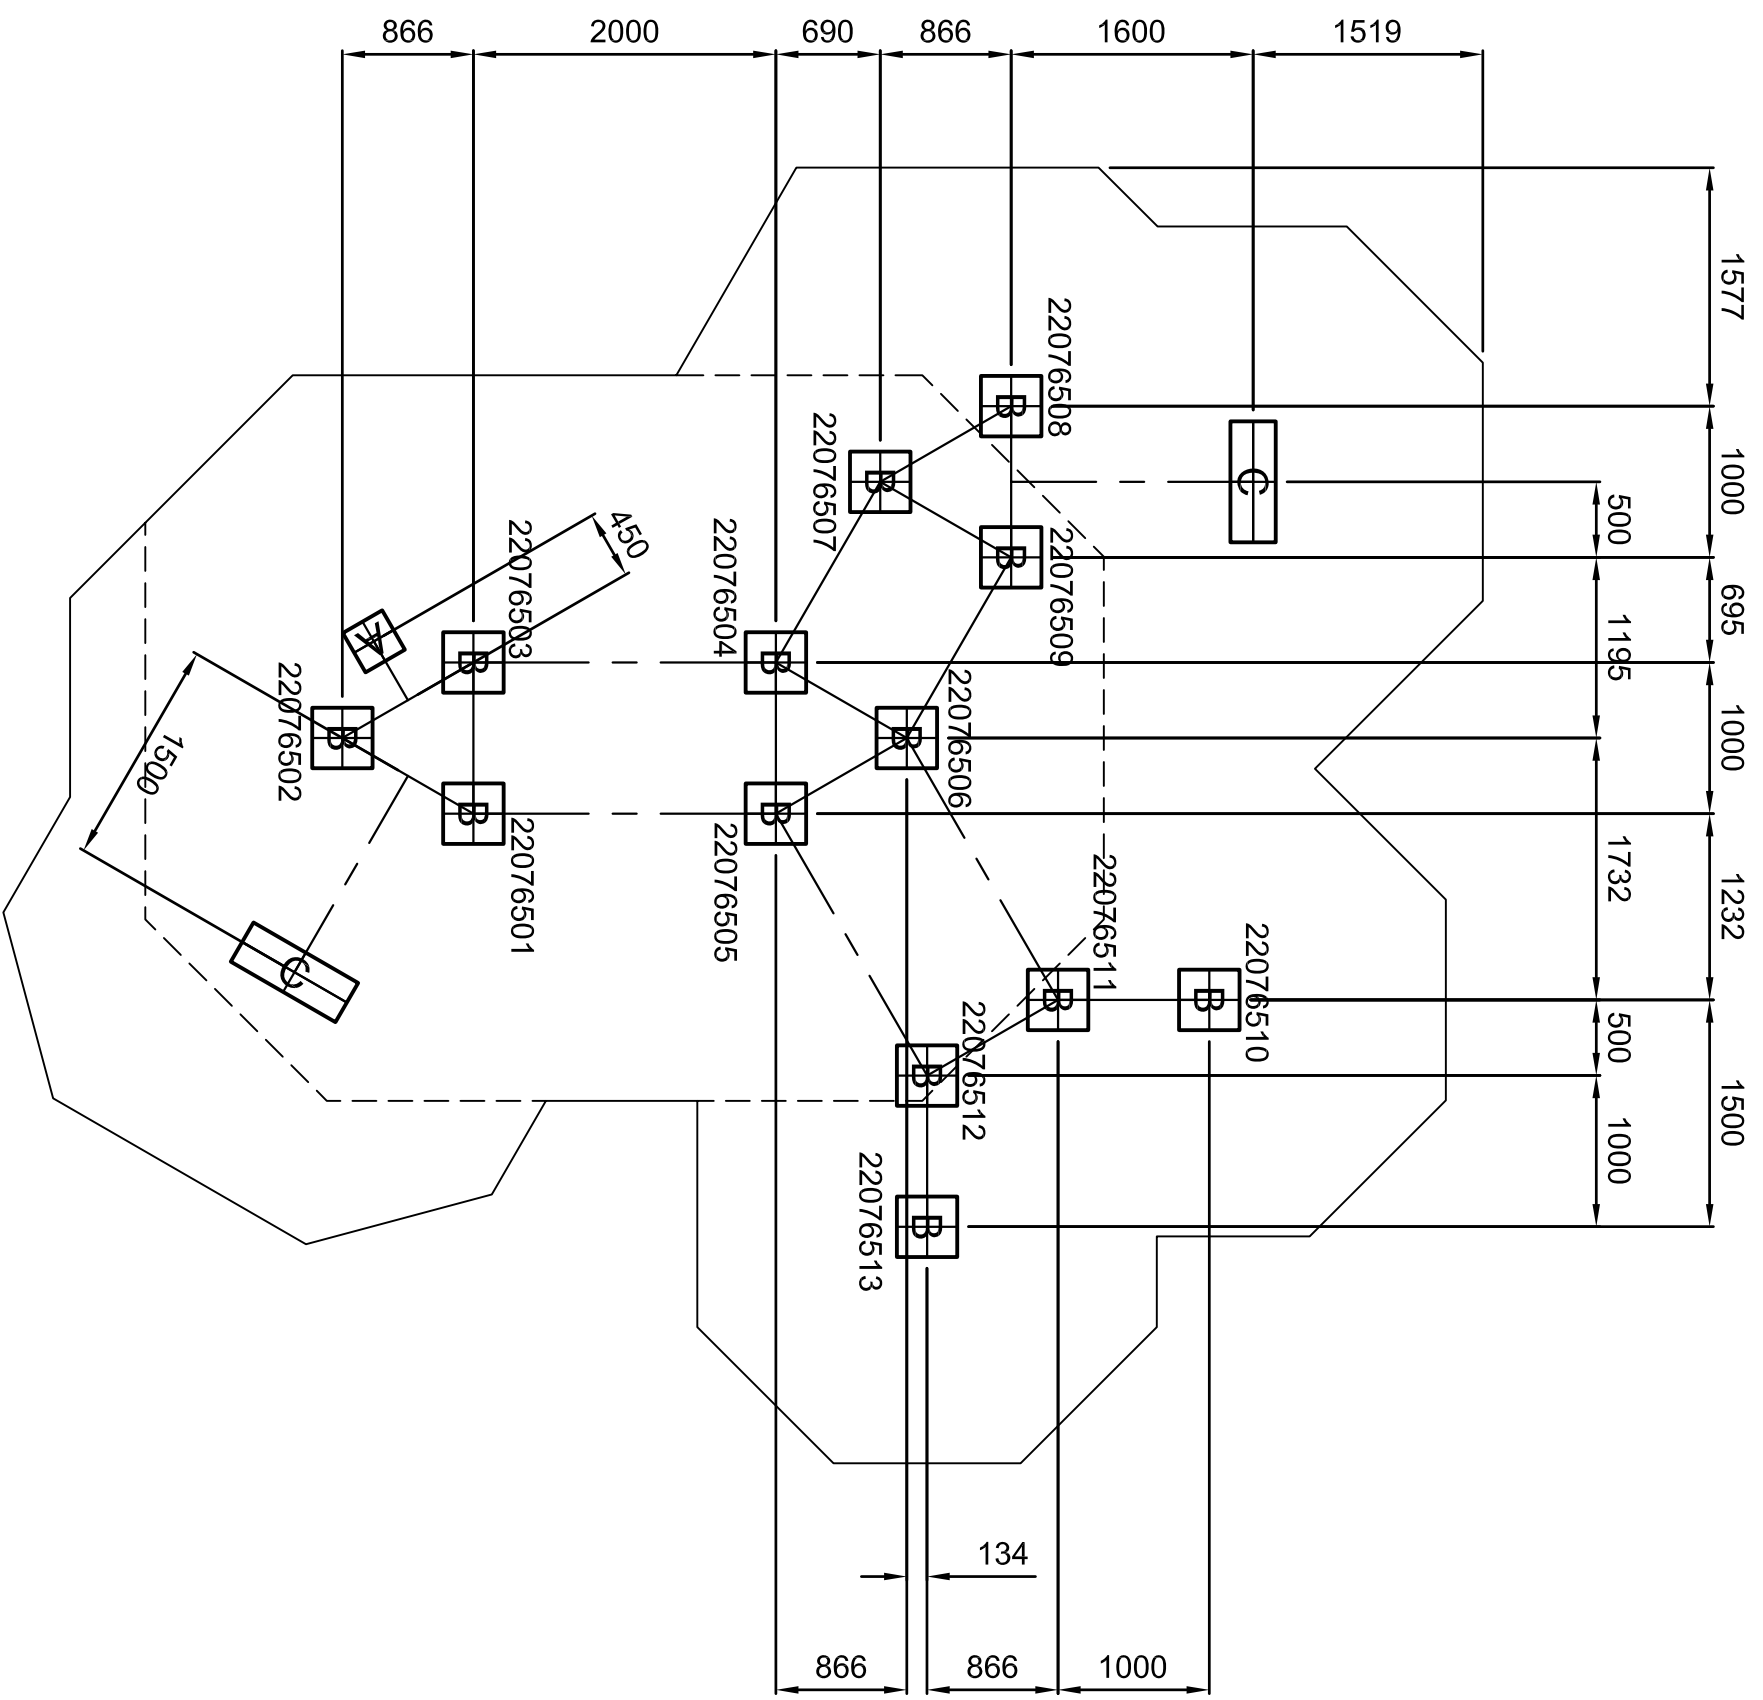


DO NOT SCALE THIS DRAWING
SCALE 1:50 WHEN PRINTED ON A3

SAFETY SURFACING
REQUIREMENTS TO EN 1176
PERIMETER 33.5M
HIC 1.5M - 30M²
HIC 2.4M - 28M²
TOTAL AREA 58M²

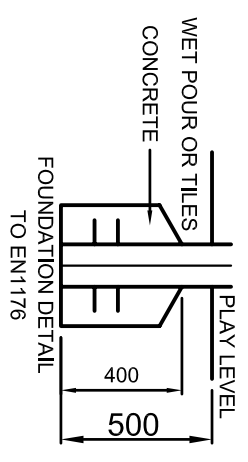


GROUND PLAN	PZW765(1)
REV	00
DRAWN	IM
SCALE	1:50
DATE	11.09.08
SAFETY SURFACE AREA	
HOLE A	300X300X800 DEEP
HOLE B	400X400X500 DEEP
HOLE C	300X800X800 DEEP

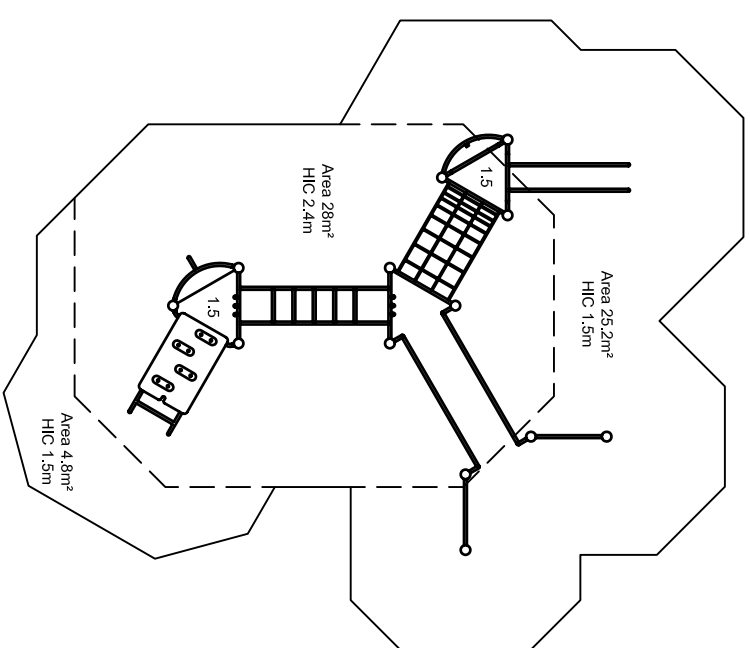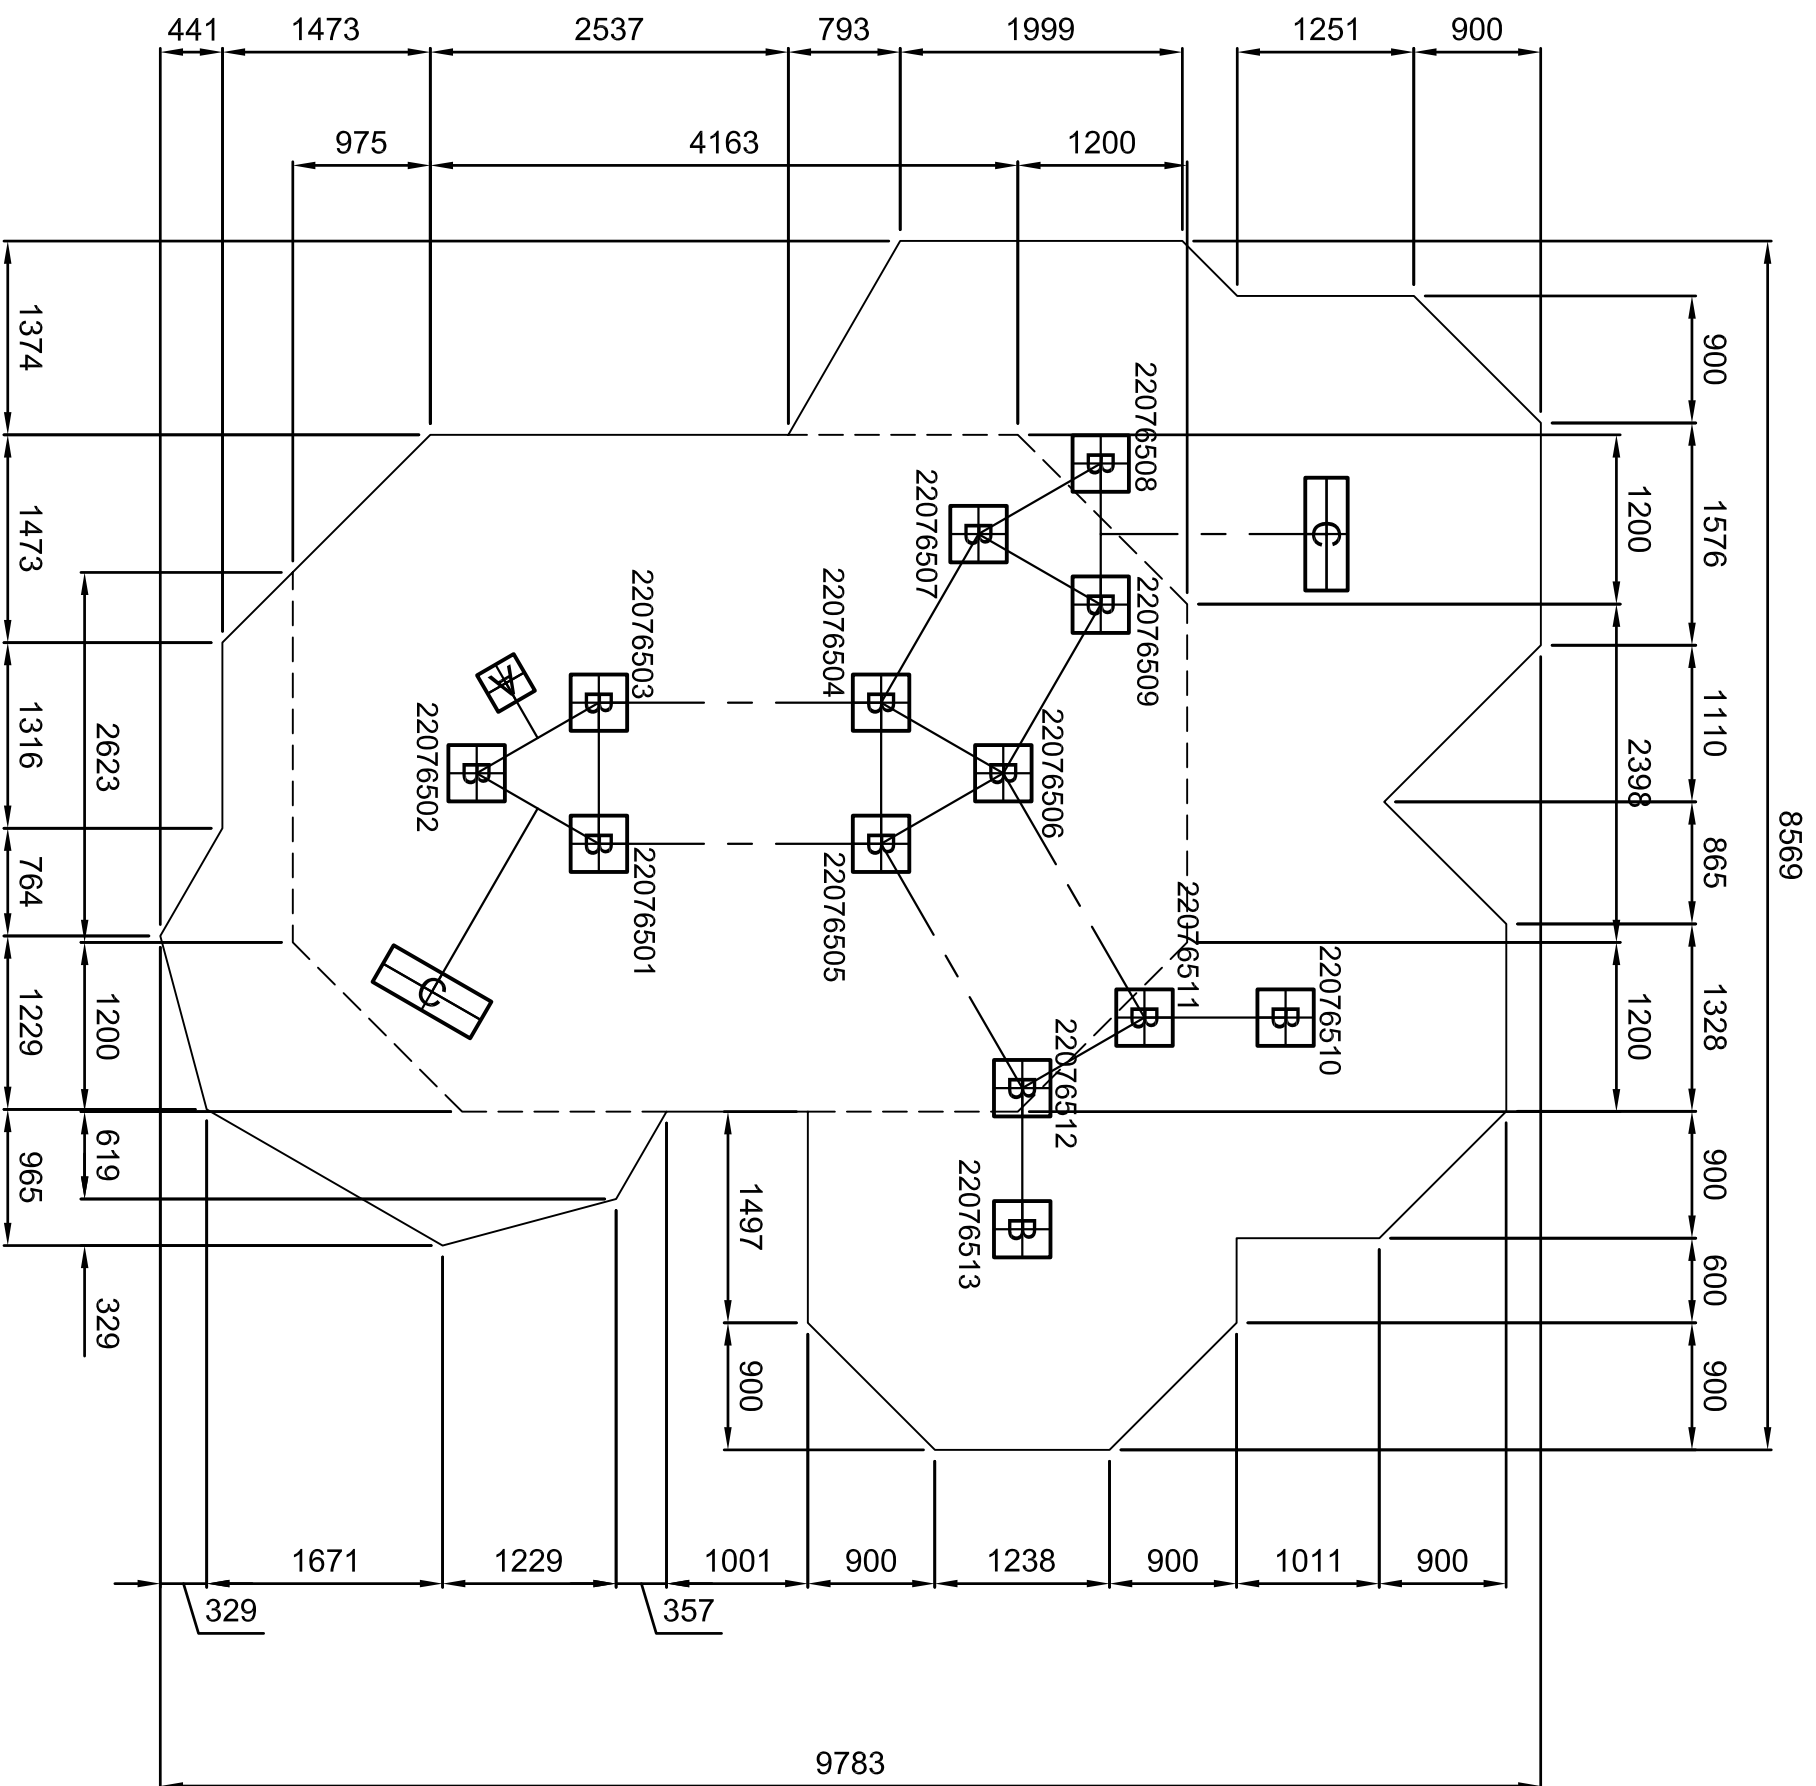

PLAN SCALE 1:100

Good design
for children
SutcliffePlay

SAFETY SURFACING
REQUIREMENTS TO EN 1176
PERIMETER 33.5M²
HIC 1.5M - 30M²
HIC 2.4M - 28M²
TOTAL AREA 58M²

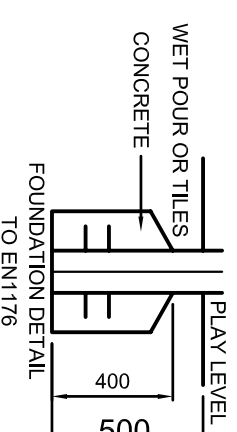

GROUND PLAN	PZW765(2)
REV	00
DRAWN	IM
SCALE	1:50 @ A3
DATE	11.09.08
SAFETY SURFACE AREA	
HOLE A	300x300x800 DEEP
HOLE B	400x400x500 DEEP
HOLE C	300x800x800 DEEP

DO NOT SCALE THIS DRAWING
SCALE 1:50 WHEN PRINTED ON A3