


SZU010 Long Goal End

SZU010 13.6m x 25m Single Height Ball Court

Scale 1:100

Sutcliffe Play
design
make
play

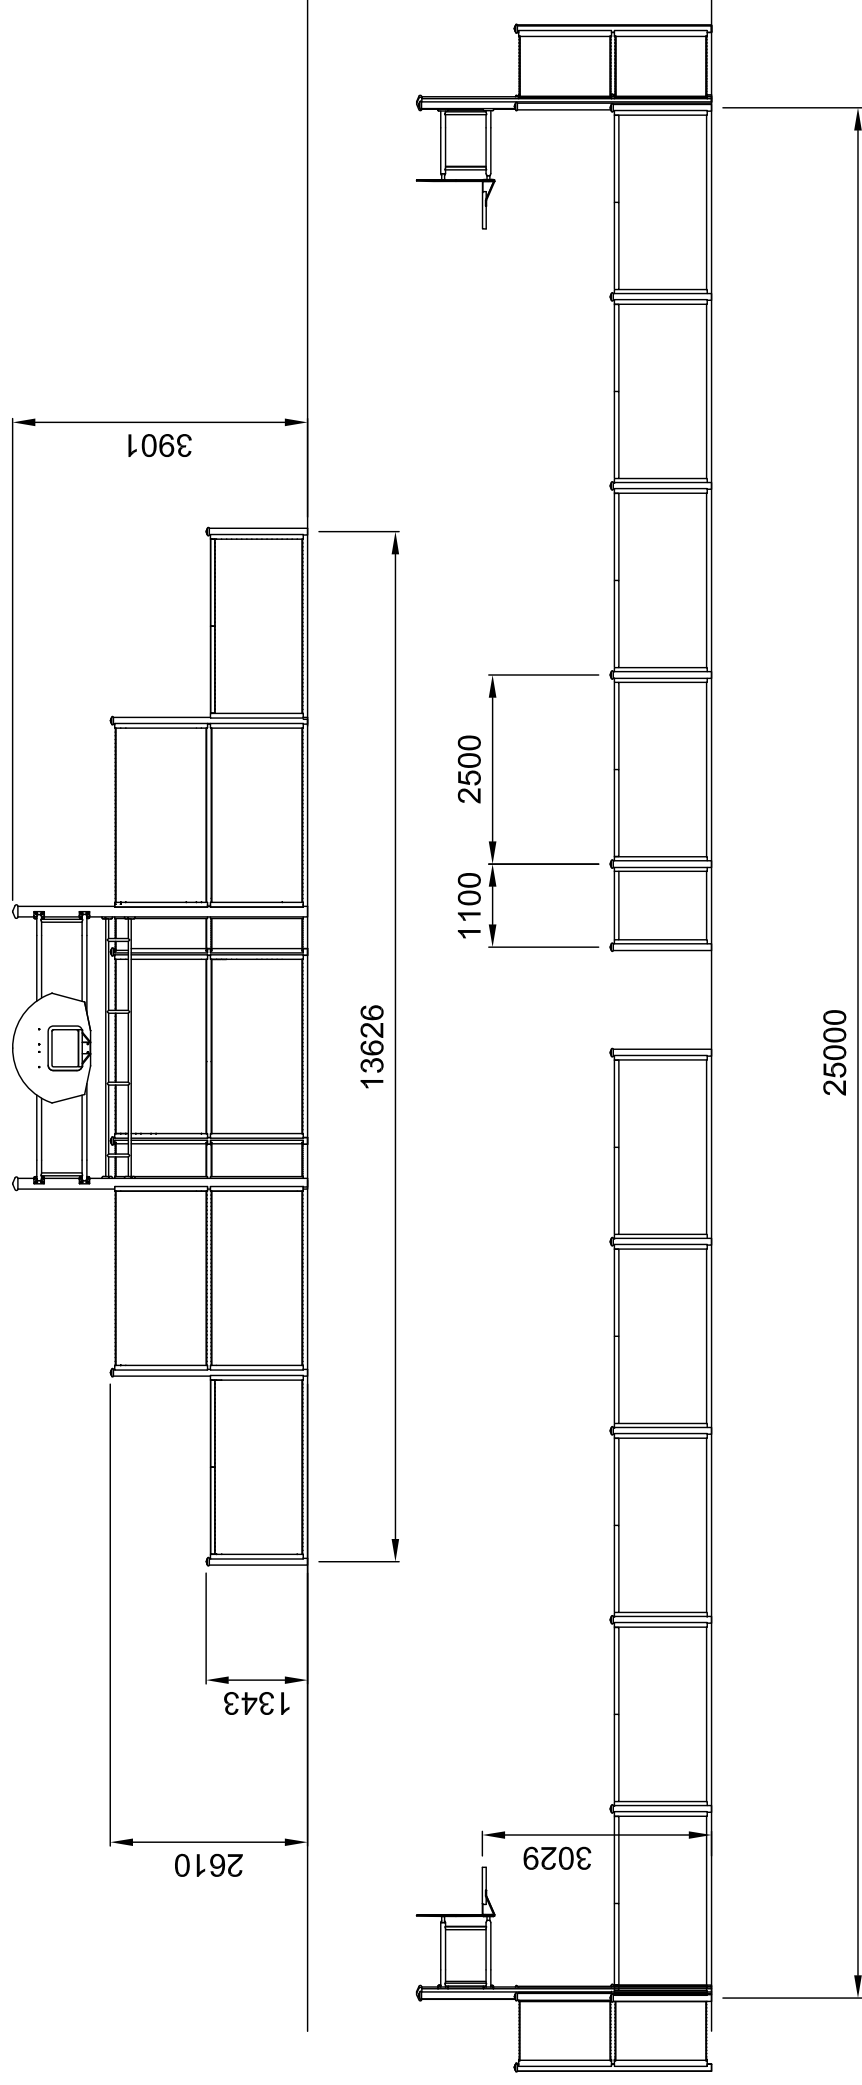

DO NOT SCALE THIS DRAWING