


SZU030 Long Goal End

SZU030 18.6m x 25m Double Height Ball Court

Scale 1:100

Sutcliffe Play
design
make
play

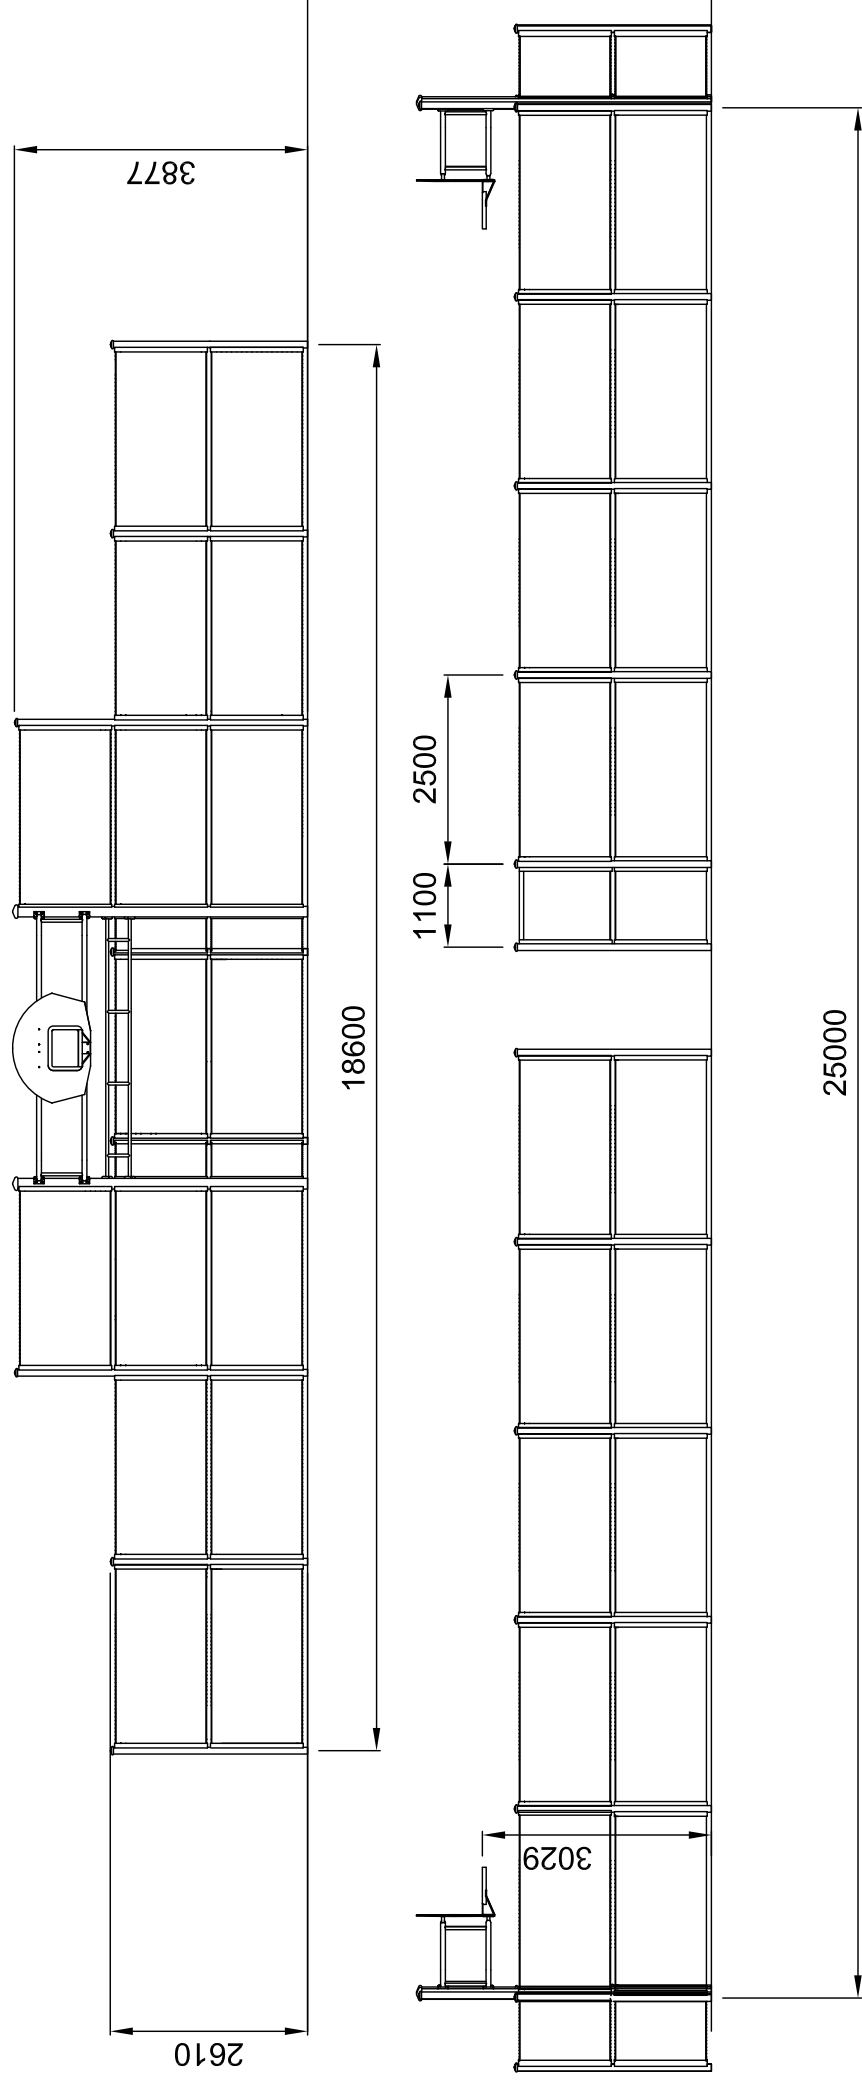

DO NOT SCALE THIS DRAWING