



DRG No	REV
TSL110	00

DO NOT SCALE FROM THIS DRAWING.

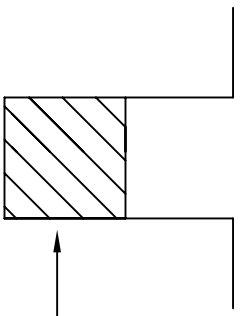

CONCRETE 4 FOUNDATION HOLES 400 x 400 x 400

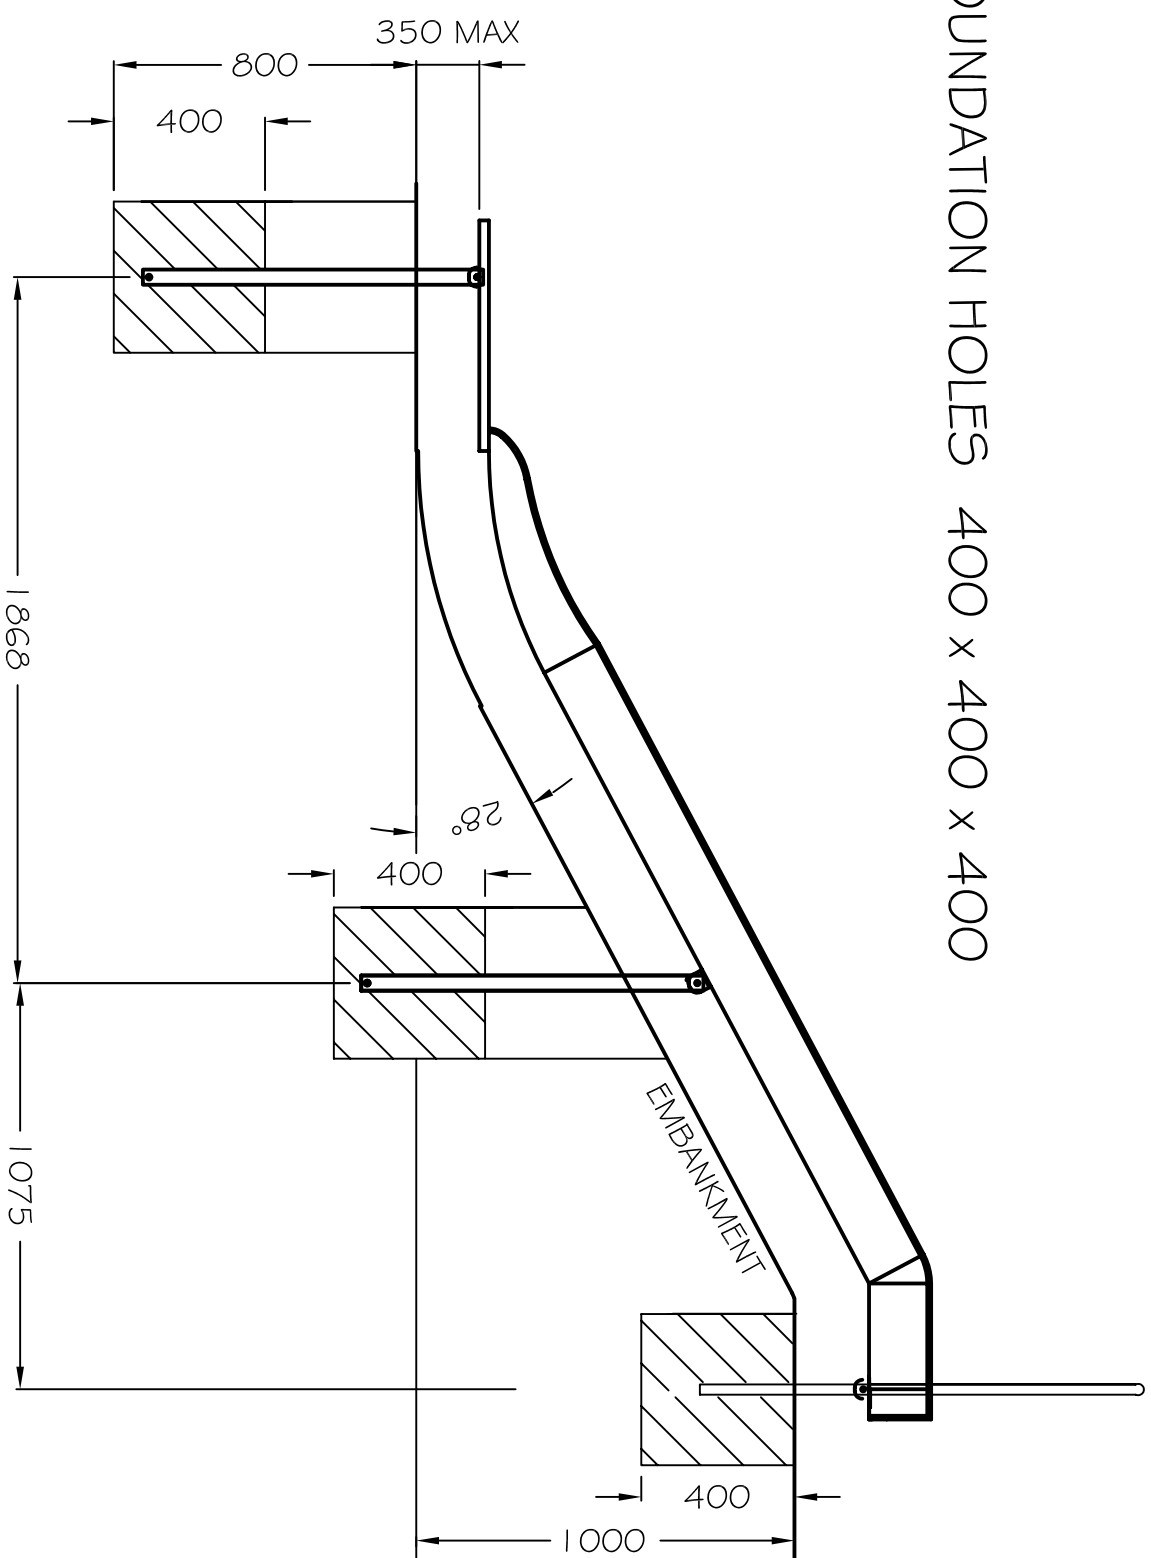

GENERAL TOLERANCES
UNLESS OTHERWISE STATED
DECIMAL PLACES
0 = ±1
0.0 = ±0.5
0.00 = ±0.05
ANGULAR TOLERANCE
±1°
ALL WELDS TO WPS1
WELDING SPECIFICATION
UNLESS OTHERWISE STATED

TITLE
1:1 TRADITIONAL
EMBANKMENT
SLIDE

Sutcliffe
play
WAGGON LANE
UPTON
WEST YORKSHIRE
WF9 1JS
TEL +44 (0) 1977 653200
FAX +44 (0) 1977 653222

REVISION	DESCRIPTION		
DRAWN BY	JH	 FIRST ANGLE PROJECTION	DRG No TSL110
CHECKED			
SCALE	1:20		
DATE	19/1/99		