


DRG No	REV
TSL111	03

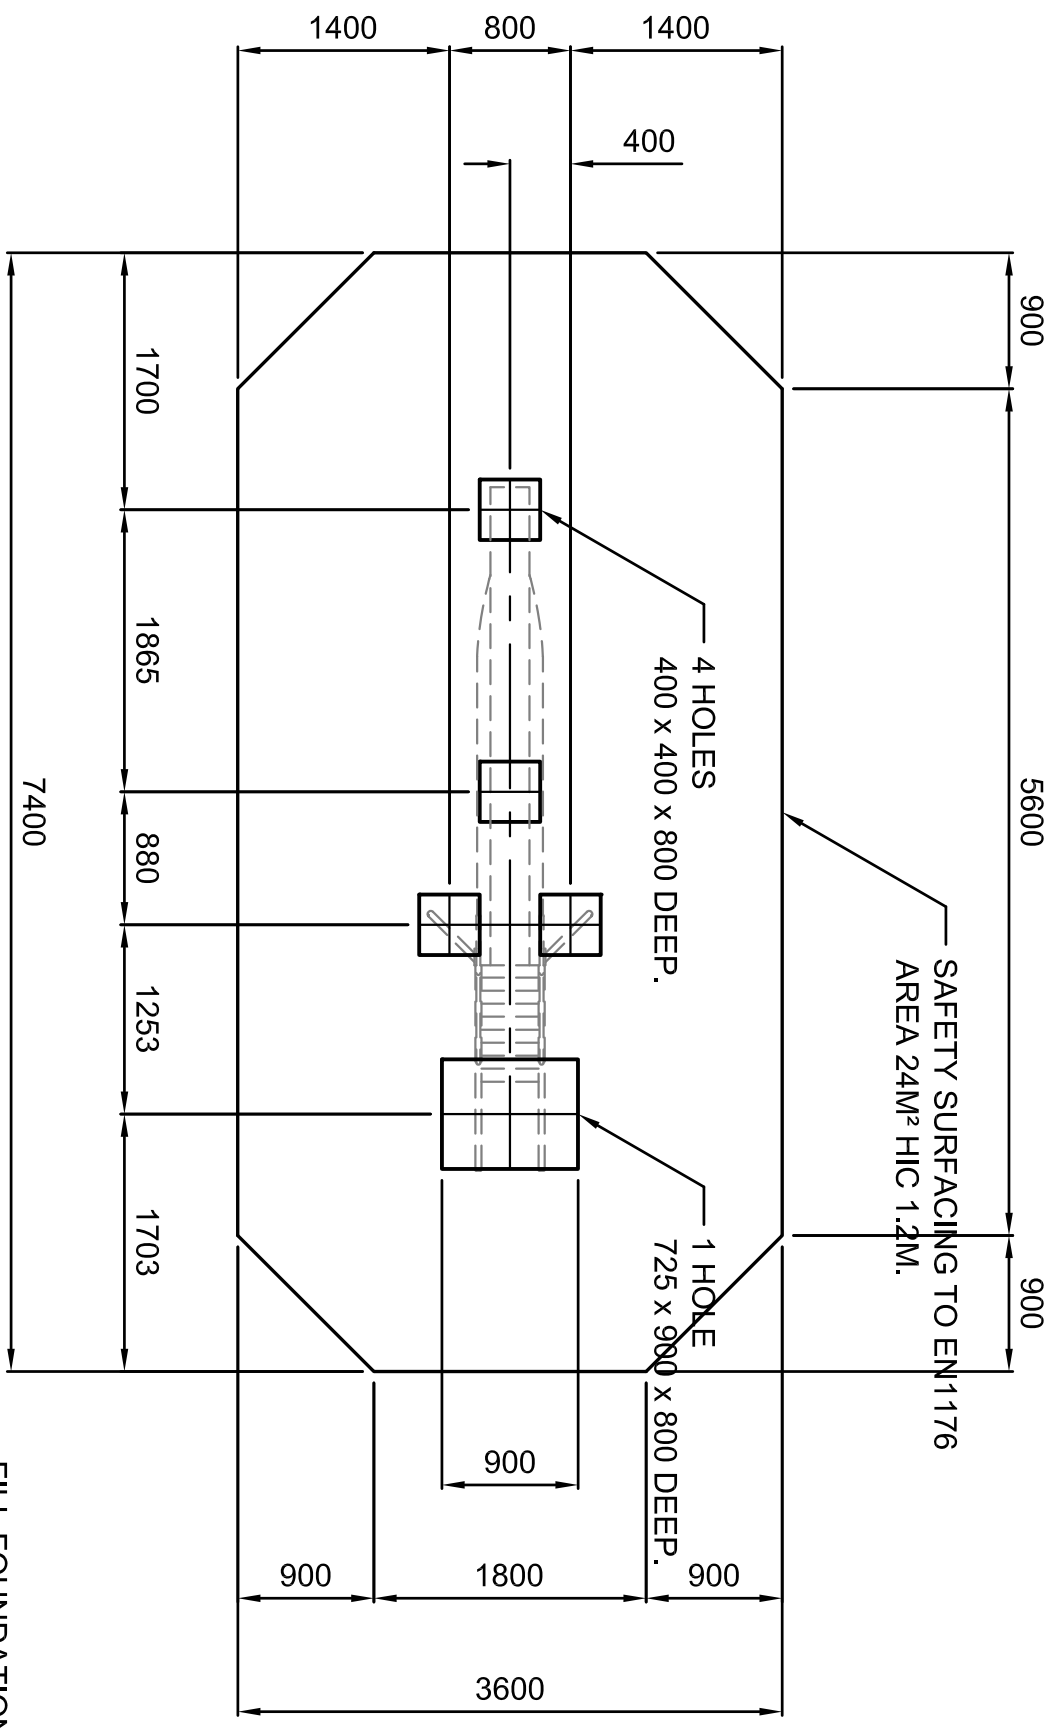

FILL FOUNDATION HOLES
WITH CONCRETE 400MM DEEP.

NOTE
USE IN CONJUNCTION
WITH SHEET 1

GENERAL TOLERANCES
UNLESS OTHERWISE STATED
DECIMAL PLACES
0 = ±1
0.0 = ±0.5
0.00 = ±0.05
ANGULAR TOLERANCE
±1°
ALL WELDS TO WPS1
WELDING SPECIFICATION
UNLESS OTHERWISE STATED

TITLE
11FT TRADITIONAL
SLIDE GROUND
PLAN
SHEET 2

Good design
for children
SutcliffePlay

03	REDIMENSIONED DRAWING	AMG 19.08.09
REVISION	DESCRIPTION	
DRAWN BY	AMG	
CHECKED		
SCALE	1:50	
DATE	19/01/99	
	FIRST ANGLE PROJECTION	
DRG No	TSL111	REV
		03

DO NOT SCALE THIS DRAWING