




DRG No	REV
TSL150	00

DO NOT SCALE FROM THIS DRAWING.

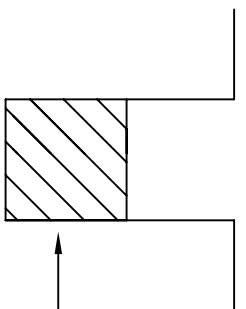

CONCRETE 4 FOUNDATION HOLES 400 x 400 x 400

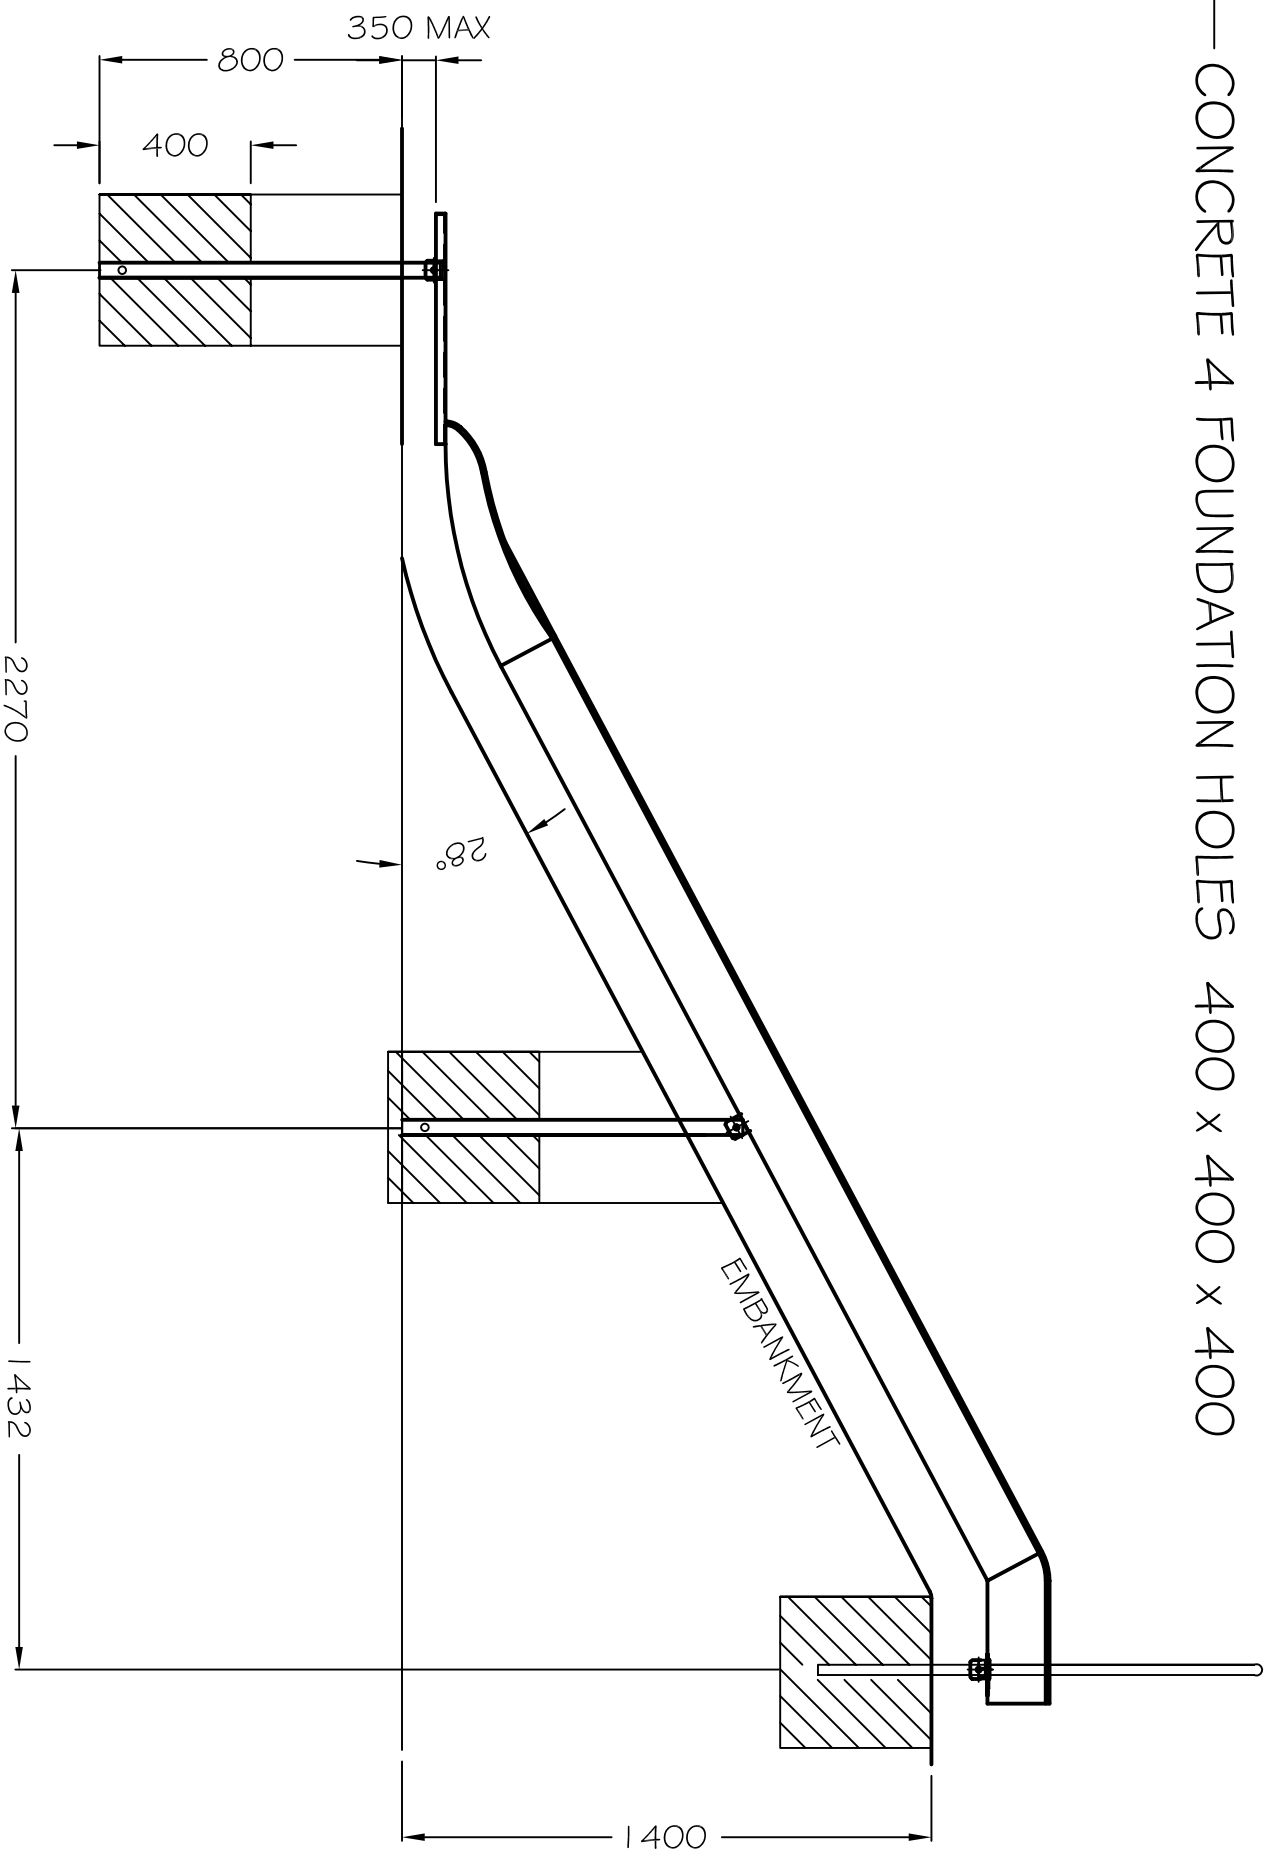

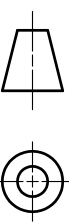GENERAL TOLERANCES UNLESS OTHERWISE STATED DECIMAL PLACES 0 = ±1 0.0 = ±0.5 0.00 = ±0.05 ANGULAR TOLERANCE ±1° ALL WELDS TO WPS1 WELDING SPECIFICATION UNLESS OTHERWISE STATED		<b>TITLE</b> 15" TRADITIONAL EMBANKMENT SLIDE		<b>Sutcliffe</b> <i>play</i> WAGGON LANE UFTON WEST YORKSHIRE WF9 1J5 TEL +44 (0) 1977 653200 FAX +44 (0) 1977 653222		<b>REVISION</b> DRAWN BY CHECKED SCALE DATE	<b>DESCRIPTION</b> MAL  1:20 23.09.03	 <b>DRG No</b> TSL150	<b>REV</b> 00
--	--	--	--	--	--	---	---	--	------------------