



PLAN SCALE 1:100

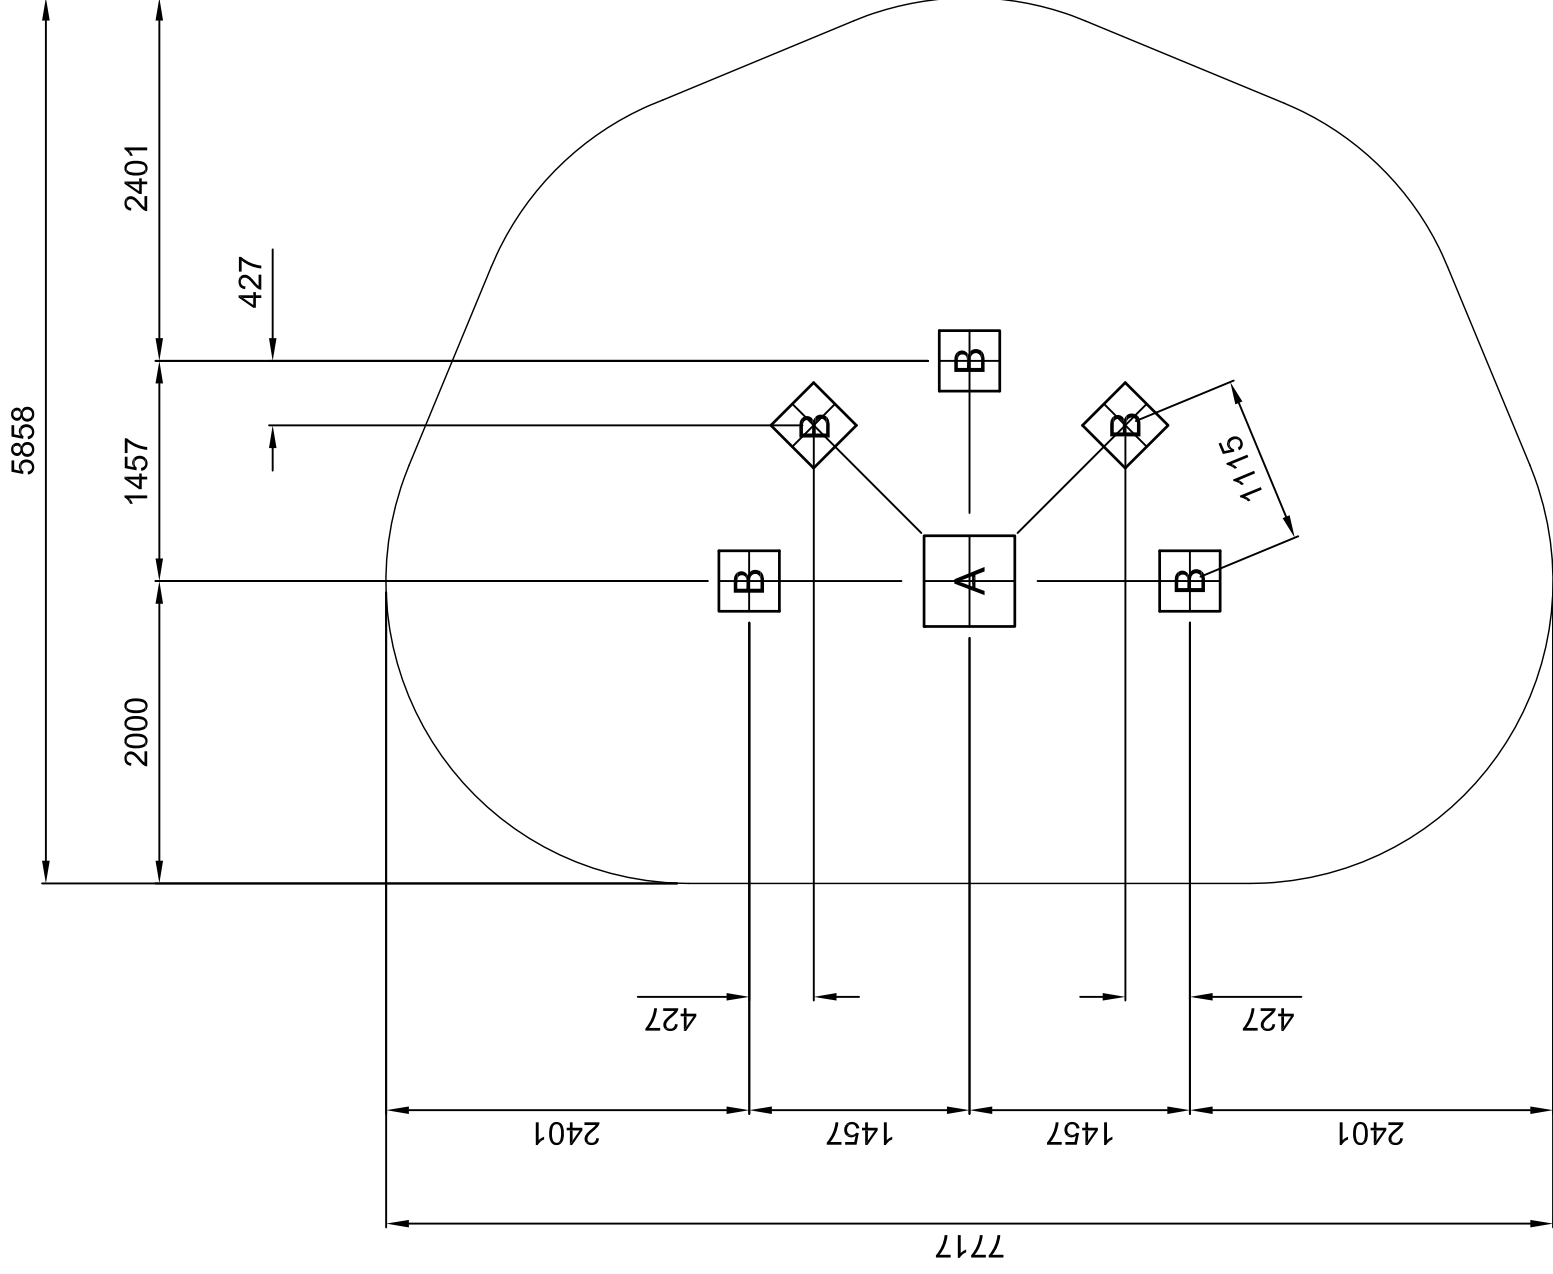

2577 TO THE TOP  
OF THE ROOF

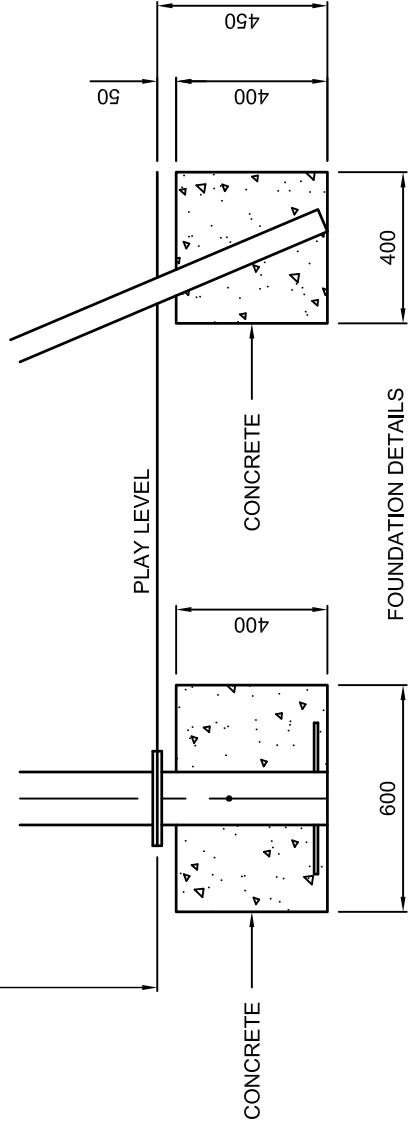

GROUND PLAN	<b>YOUJ240</b>
REV	00
DRAWN	SH
SCALE	1:50
DATE	11.12.18
RECOMMENDED FREE SPACE AROUND THE SHELTER	
PERIMETER 22.0m	
TOTAL AREA 36.5m <sup>2</sup>	
HOLE A 600x600x450 DEEP	
HOLE B 400x400x450 DEEP	

DO NOT SCALE THIS DRAWING  
SCALE 1:50 WHEN PRINTED ON A3