



PLAN SCALE 1:100

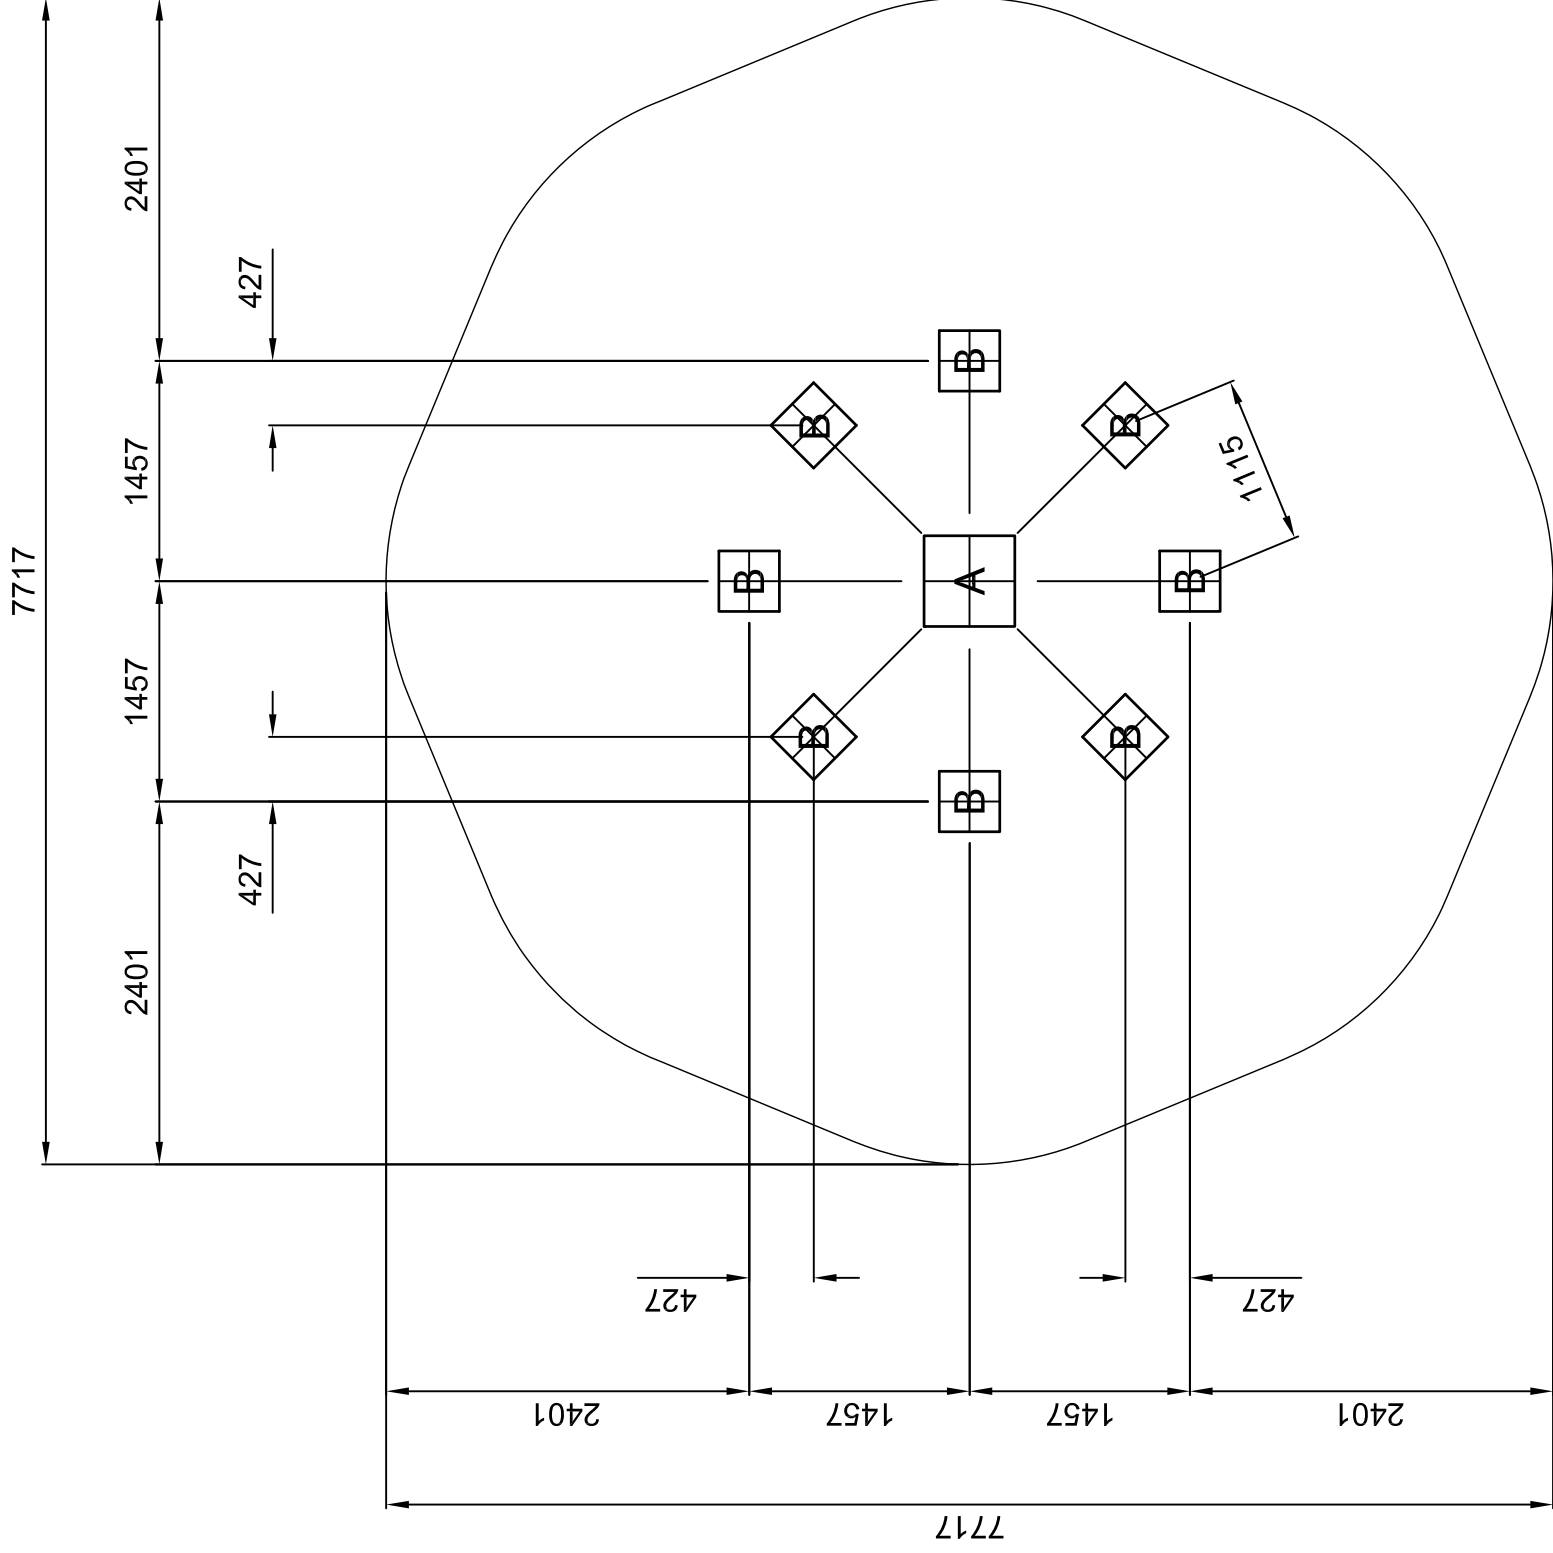

2577 TO THE TOP
OF THE ROOF

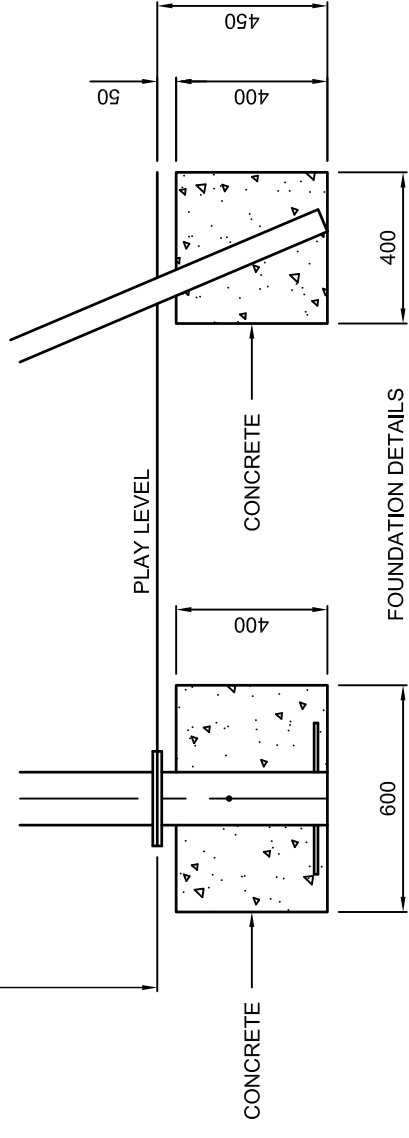

GROUND PLAN	YOU245		
REV	00	SH	
DRAWN	SH		
SCALE	1:50		
DATE	03.01.19		
RECOMMENDED FREE SPACE AROUND THE SHELTER			
PERIMETER 24.0m			
TOTAL AREA 45.0m ²			
HOLE A 600 x 600 x 450 DEEP			
HOLE B 400 x 400 x 450 DEEP			

DO NOT SCALE THIS DRAWING
SCALE 1:50 WHEN PRINTED ON A3