

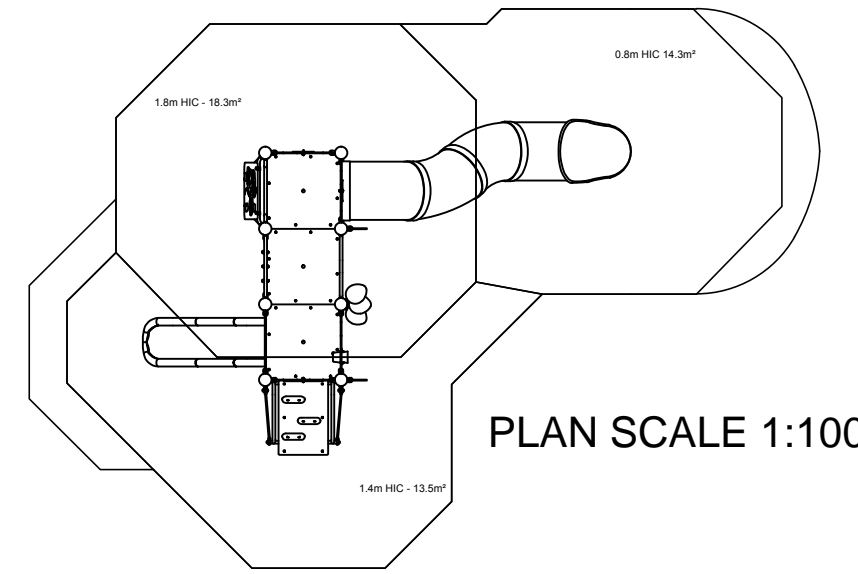


FOUNDATION DETAILS
 DO NOT SCALE THIS DRAWING
 SCALE 1:50 WHEN PRINTED ON A3

design
 make
 play
SutcliffePlay

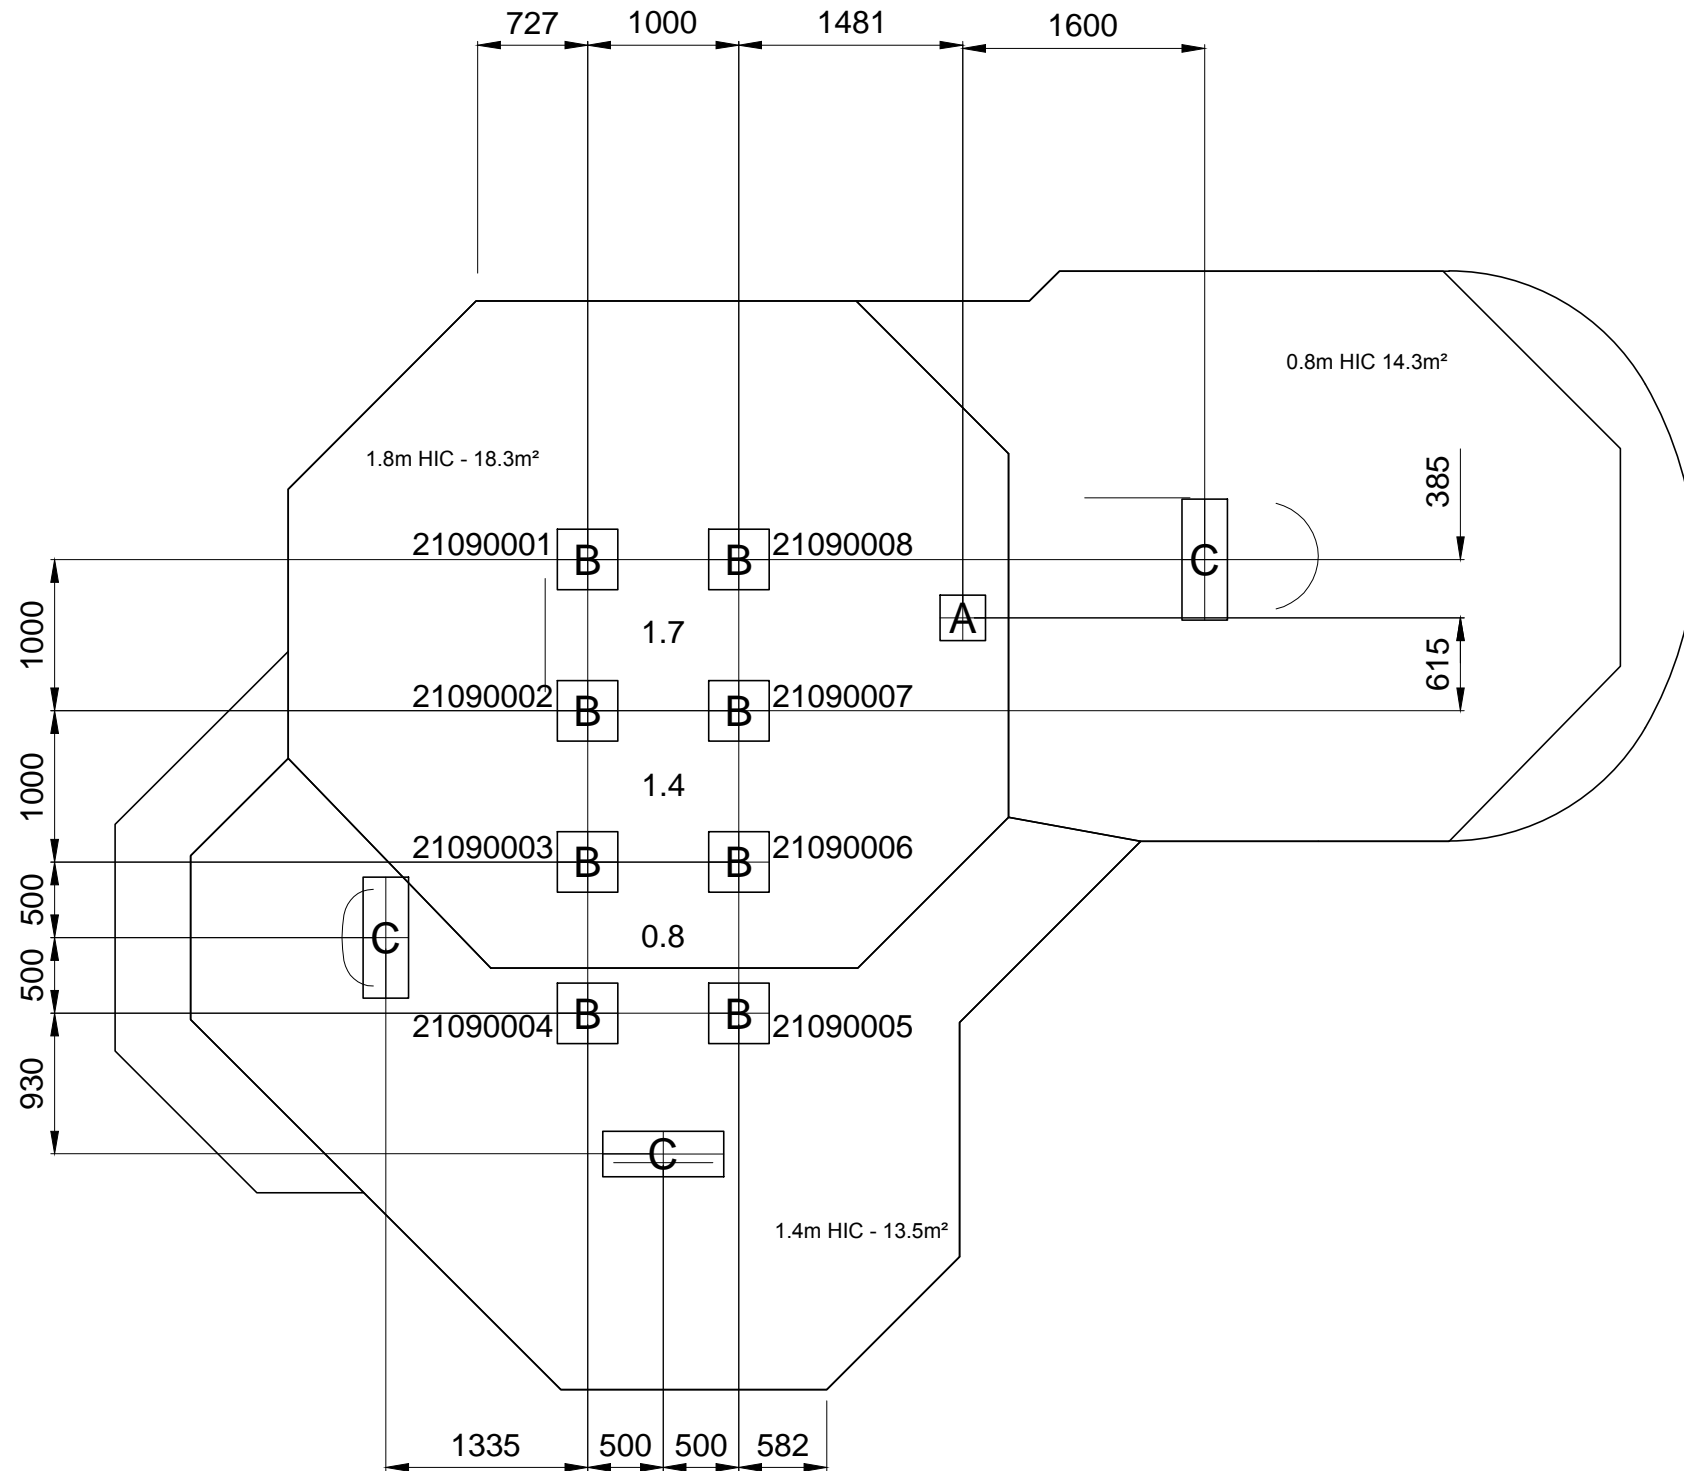



PLAN SCALE 1:100

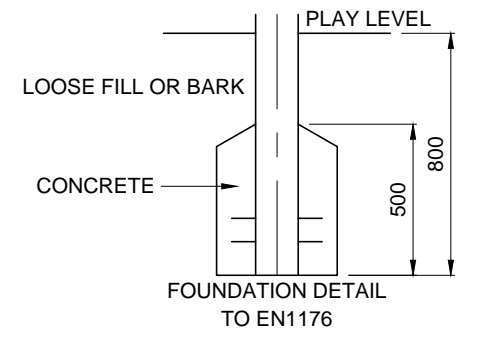

GROUND PLAN	PZU900(1)
REV	02 - 29.11.19
DRAWN	SH
SCALE	1:50 @ A3
DATE	07/01/19
REQUIREMENTS TO EN1176	SAFETY PERIMETER 28.1m
	SURFACE HIC 0.8 - 1.8m
	AREA AREA 45.7m ²
	HOLE A 300x300x800 DEEP
	HOLE B 400x400x800 DEEP
	HOLE C 300x800x800 DEEP


SURFACING DETAILS
DO NOT SCALE THIS DRAWING
SCALE 1:50 WHEN PRINTED ON A3

design
make
play
SutcliffePlay

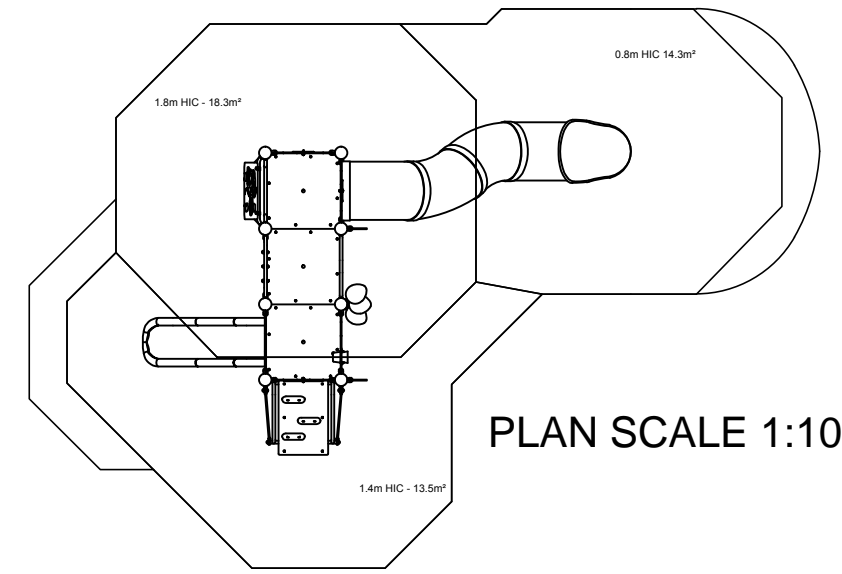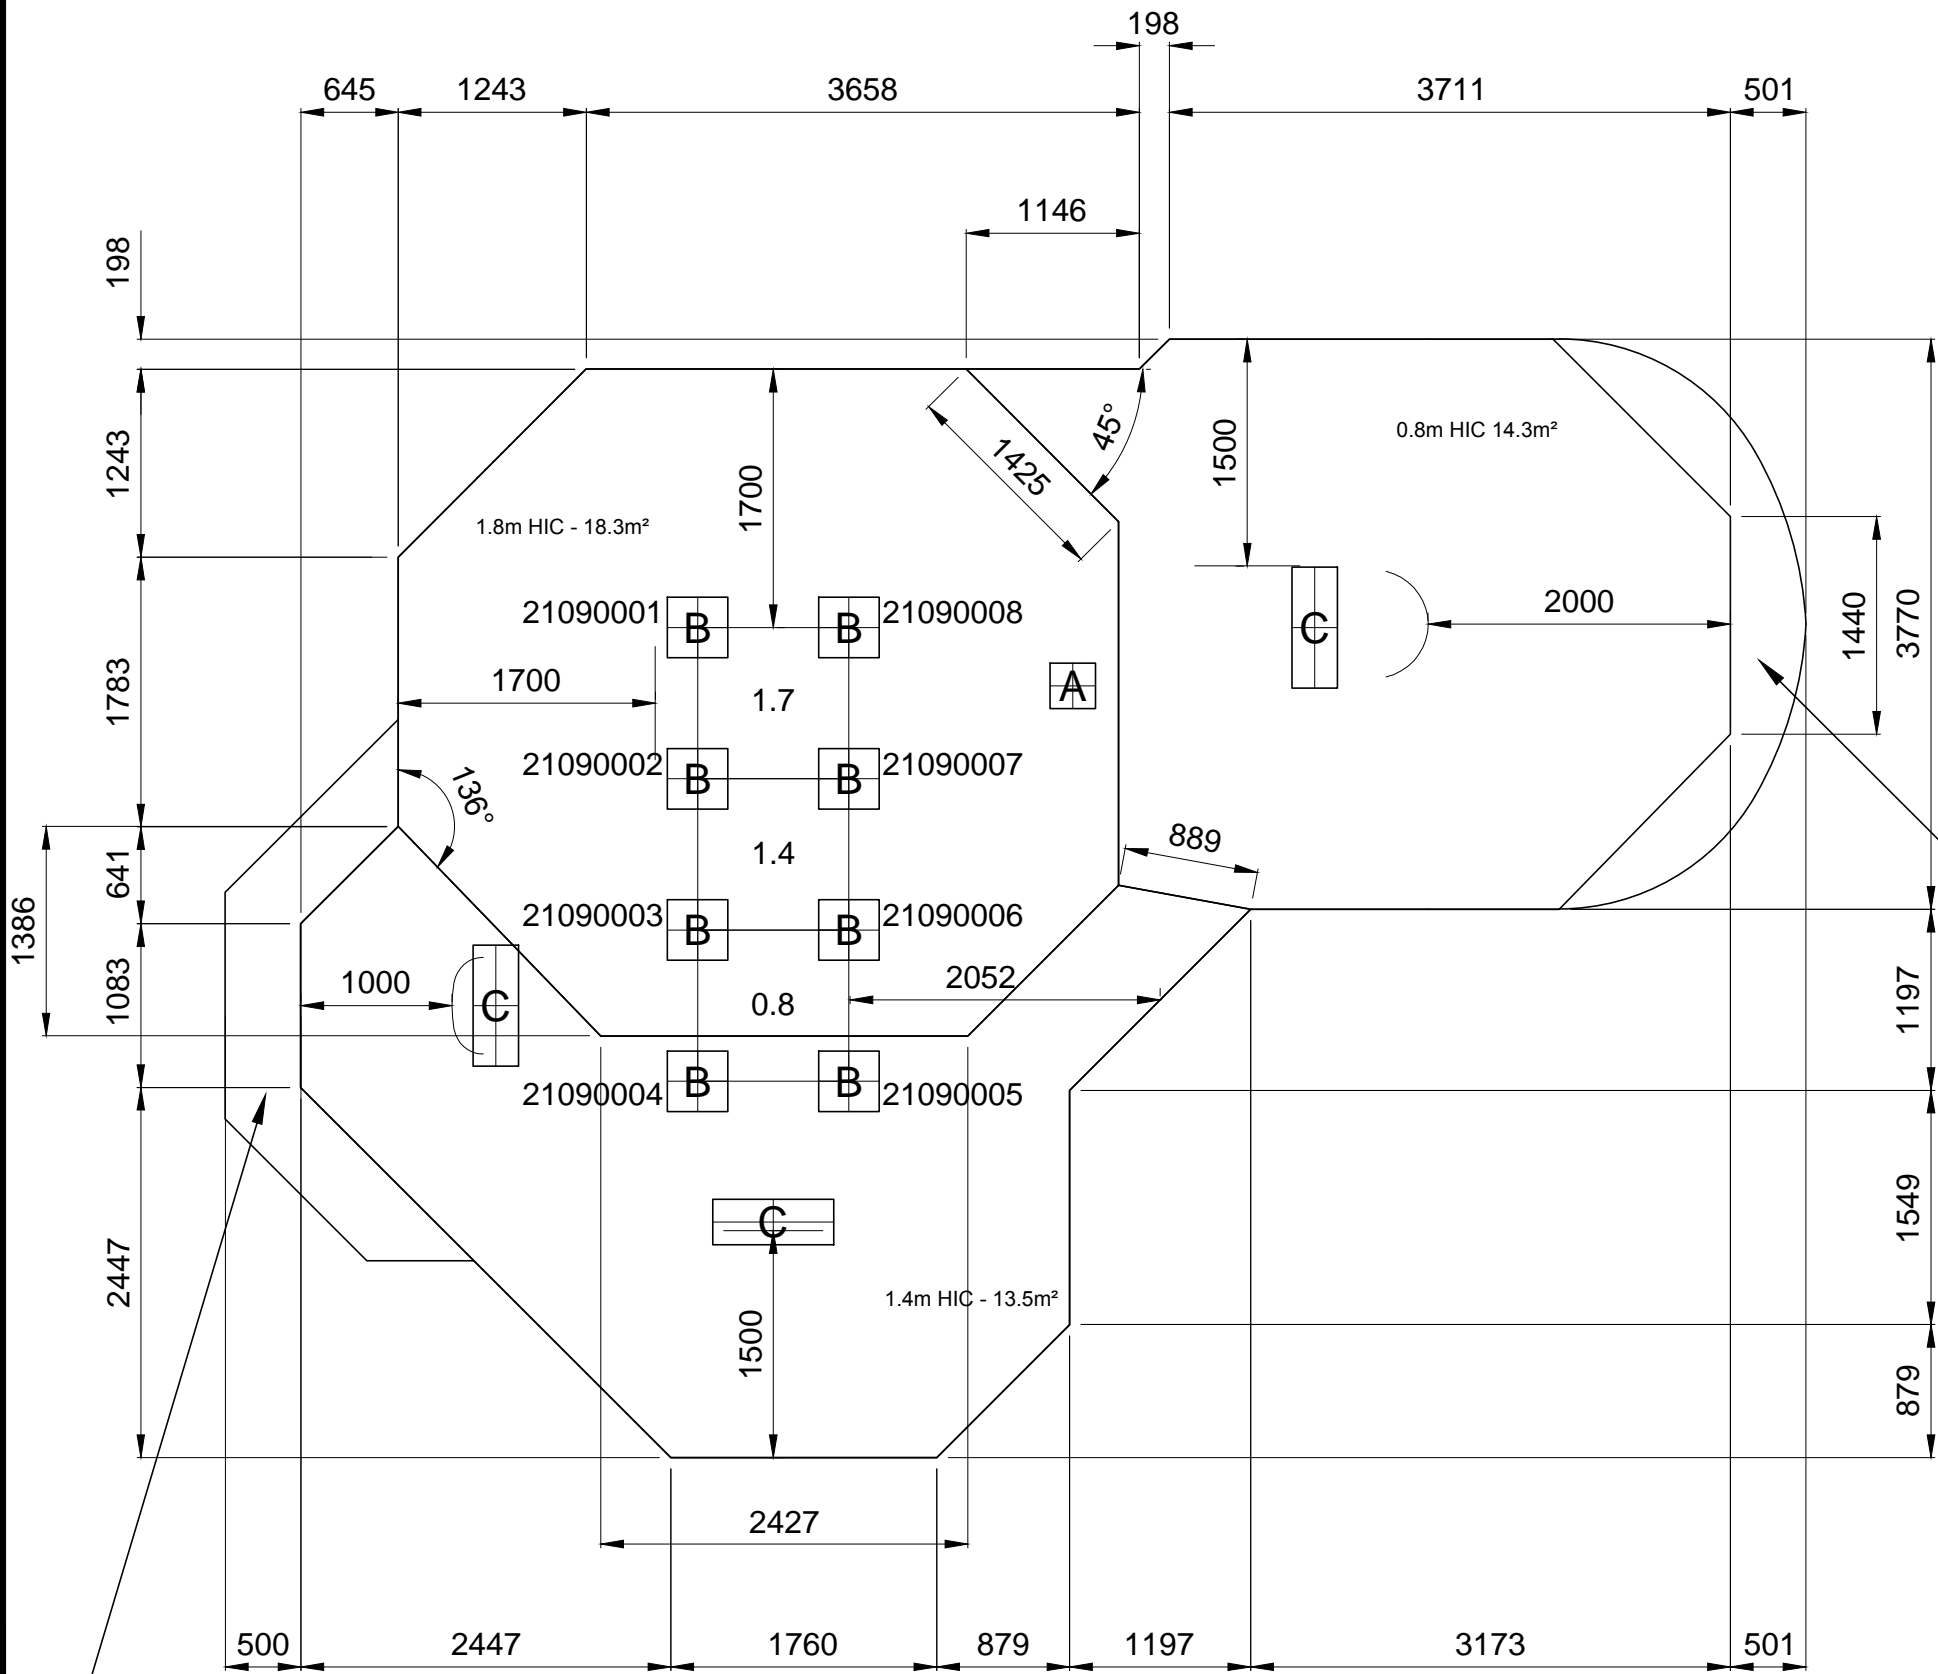

PLAN SCALE 1:100

FALLING SPACE

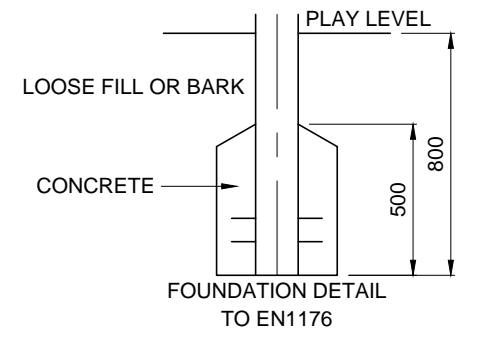

FALLING SPACE

REQUIREMENTS
TO EN1176
→

GROUND PLAN	PZU900(2)
REV	02 - 29.11.19
DRAWN	SH
SCALE	1:50 @ A3
DATE	07/01/19
SAFETY PERIMETER	28.1m
SURFACE HIC	0.8 - 1.8m
AREA	45.7m²
HOLE A	300x300x800 DEEP
HOLE B	400x400x800 DEEP
HOLE C	300x800x800 DEEP