
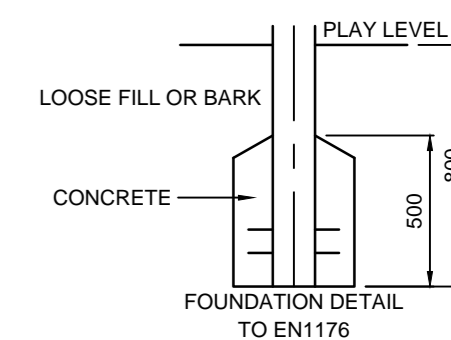




PLAN SCALE 1:100

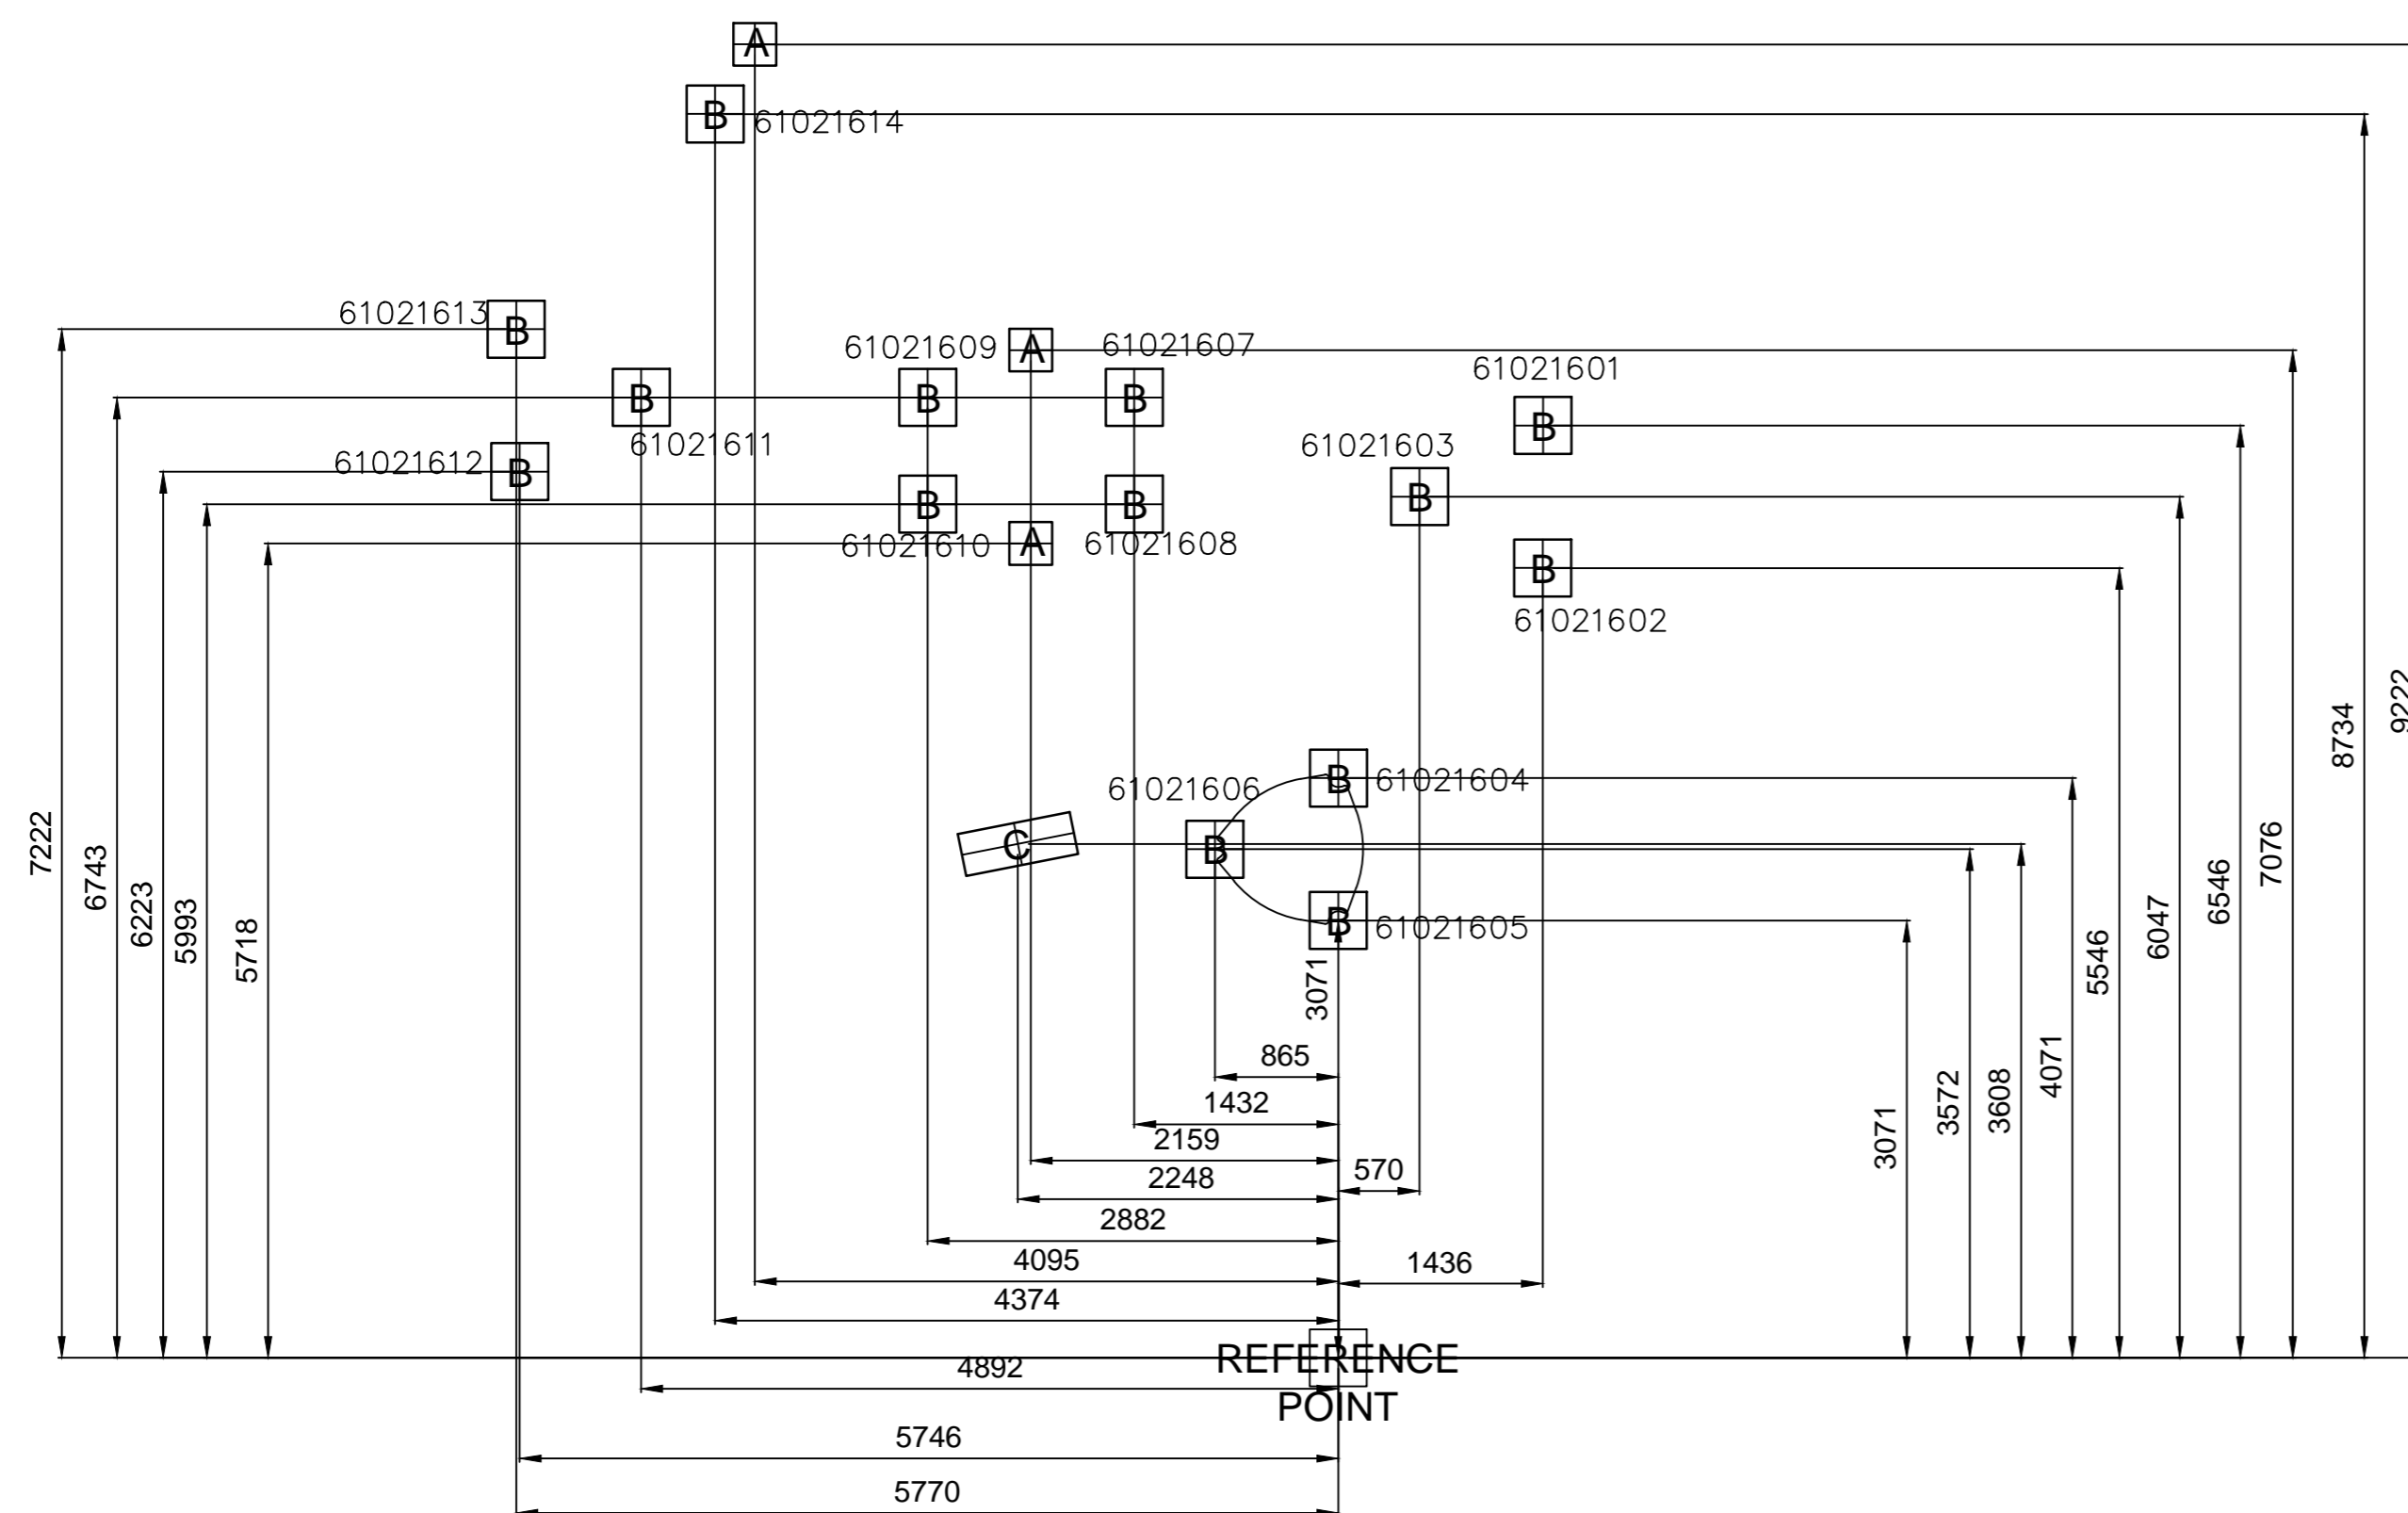


SAFETY SURFACING
REQUIREMENTS TO EN 1176
AREA 67.4M²
PERIMETER 33.4M
HIC 1.8M 20.6m²
HIC 2.7M 46.8m²

| | |
|-------------------------|-------------------|
| GROUND PLAN | CZU216 (1) |
| REV | 02 (20/03/17) |
| DRAWN | IM |
| SCALE | 1:50 @ A2 |
| DATE | 31/01/17 |
| SAFETY SURFACE AREA | |
| HOLE A 300x300x600 DEEP | |
| HOLE B 400x400x800 DEEP | |
| HOLE C 300x800x800 DEEP | |

DO NOT SCALE THIS DRAWING
SCALE 1:50 WHEN PRINTED ON A2

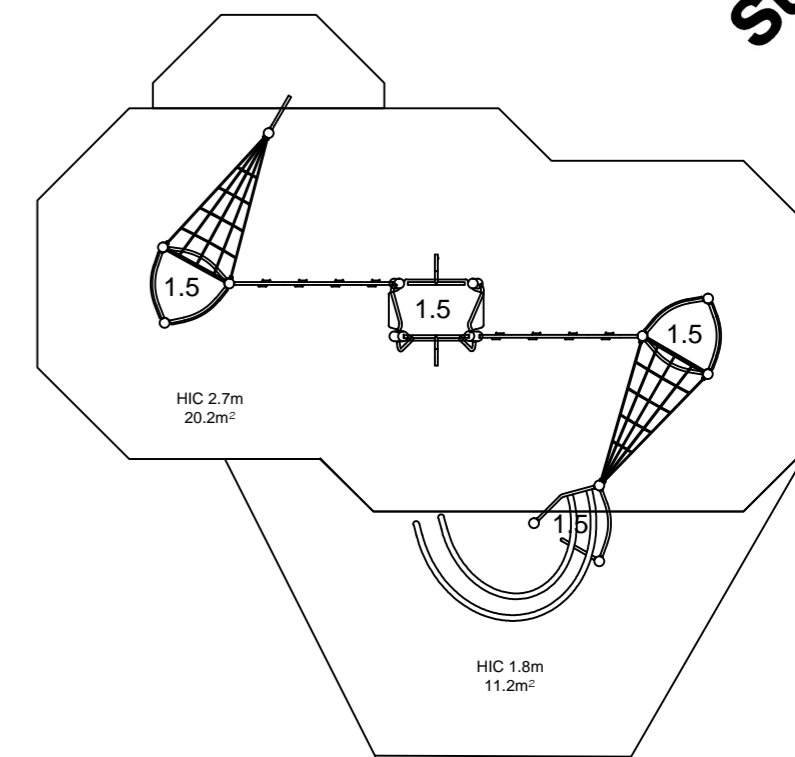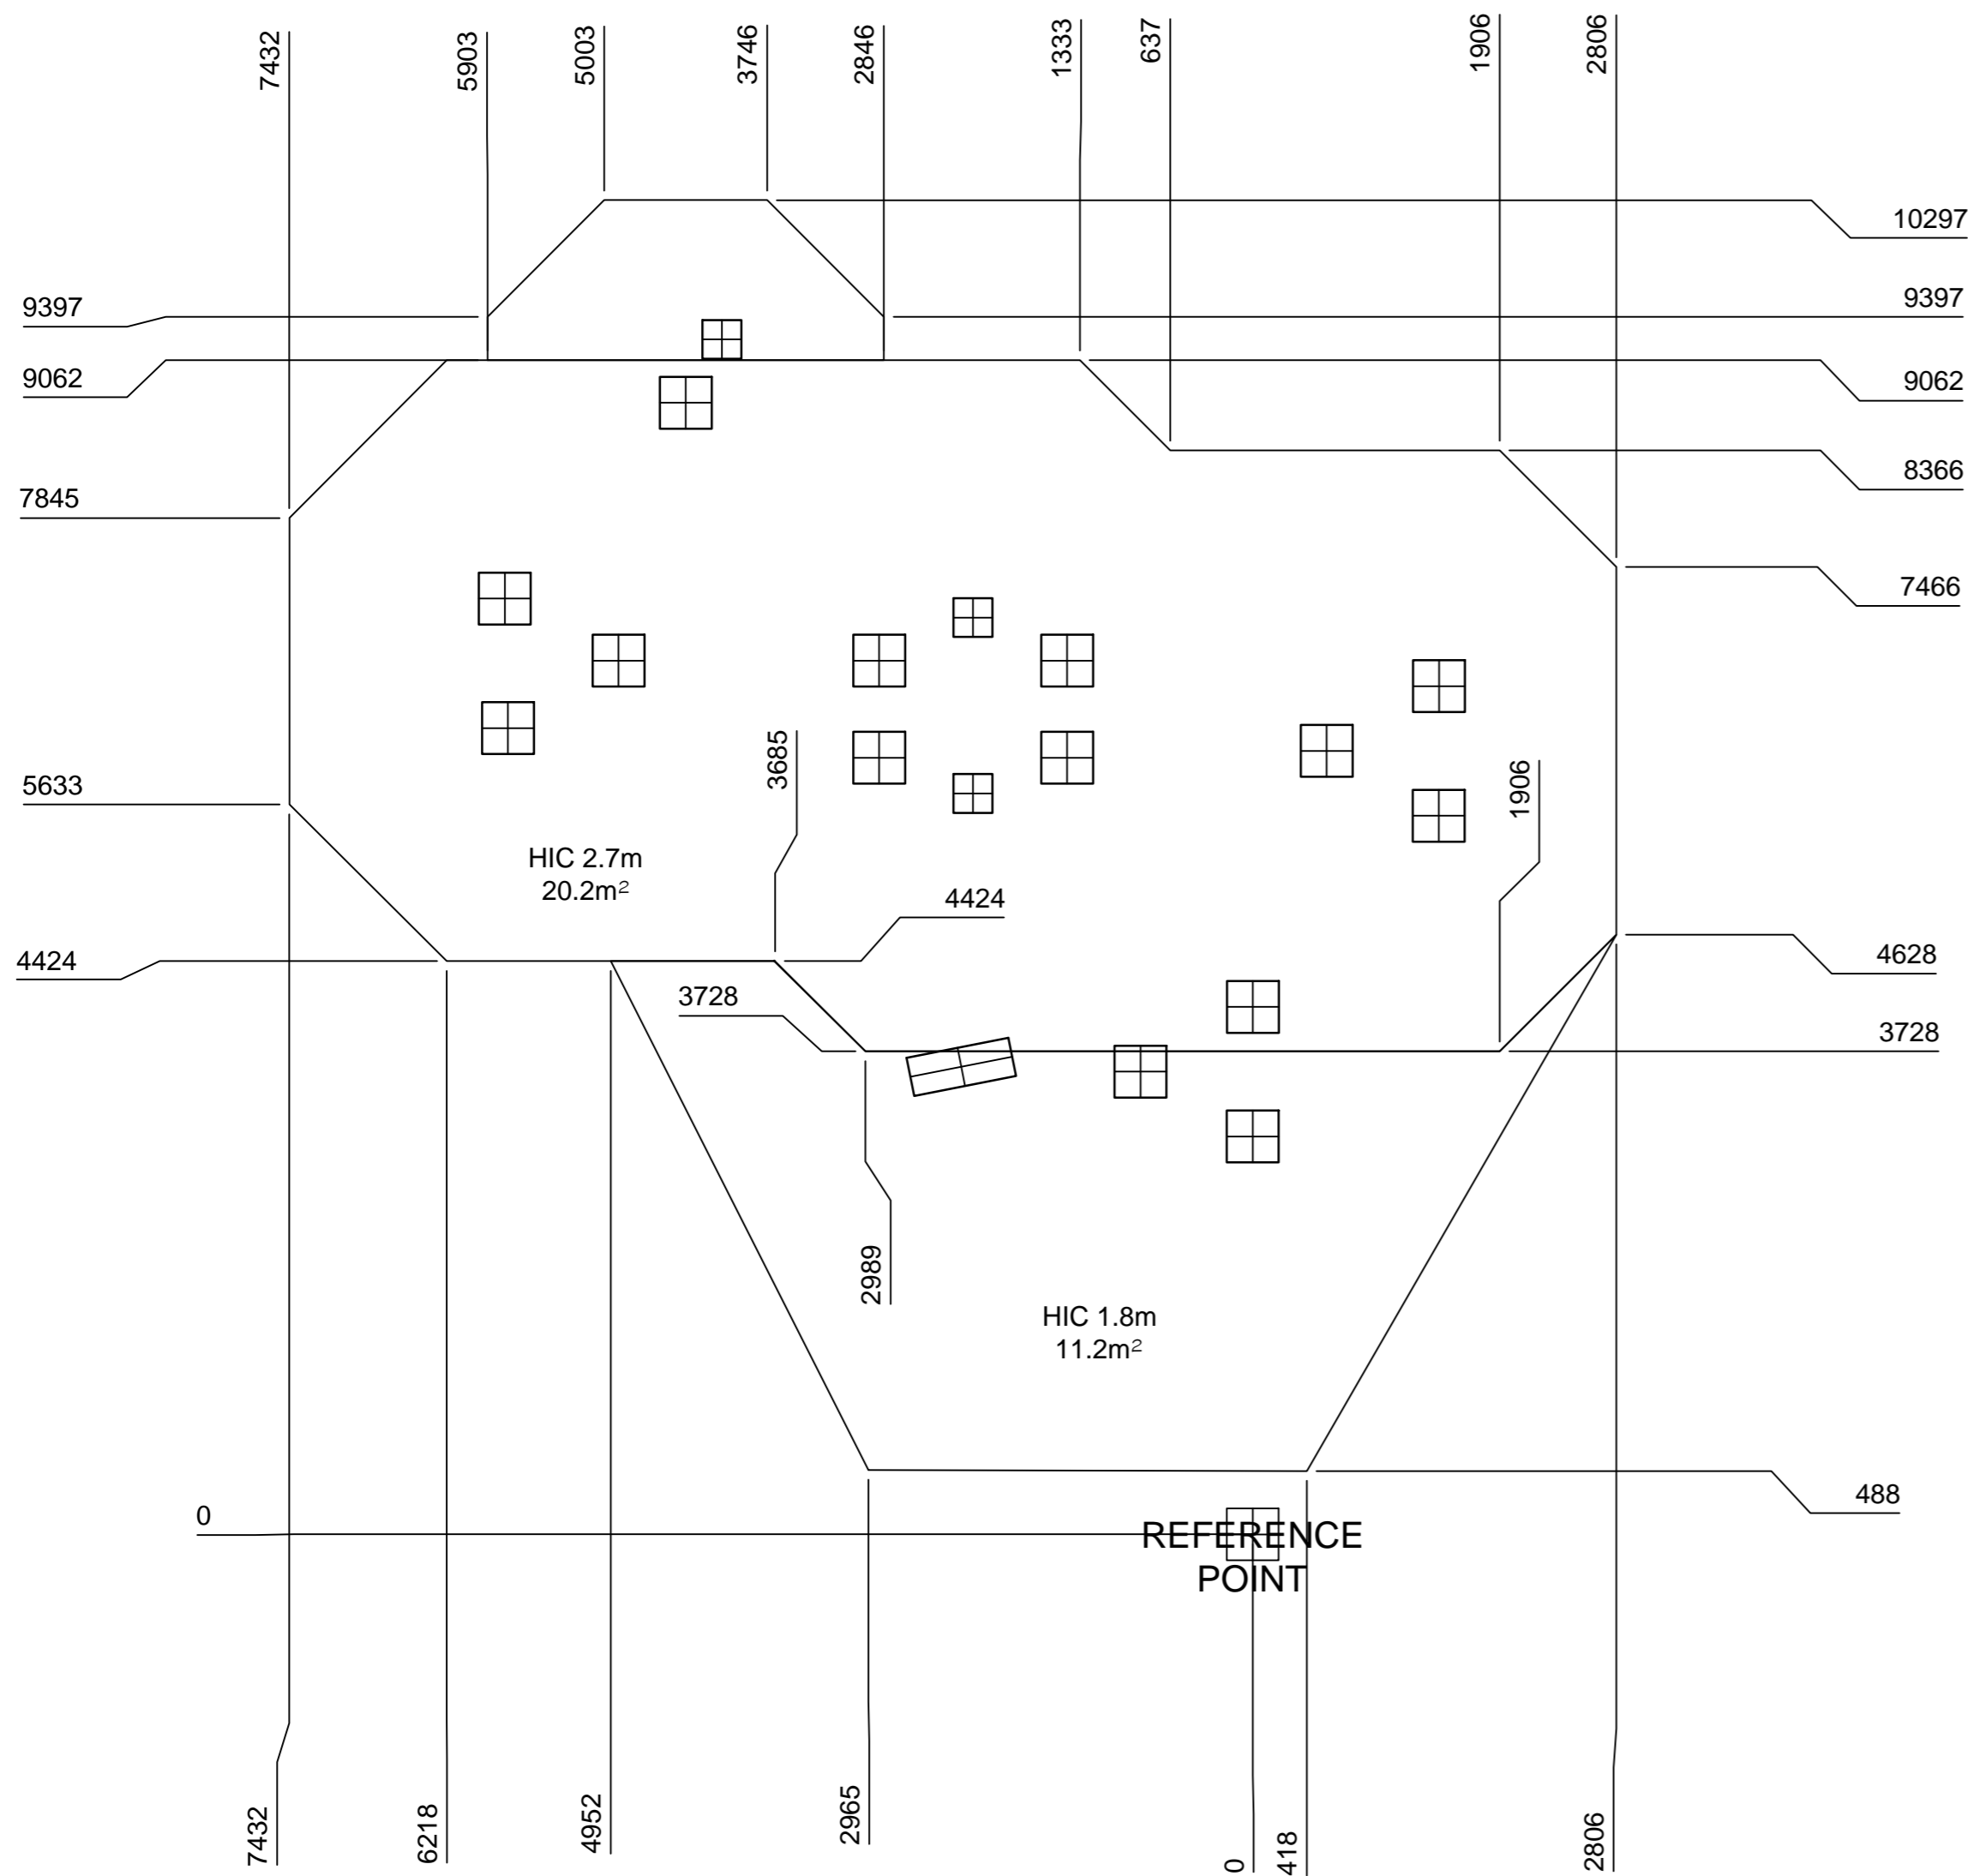



PLAN SCALE 1:100

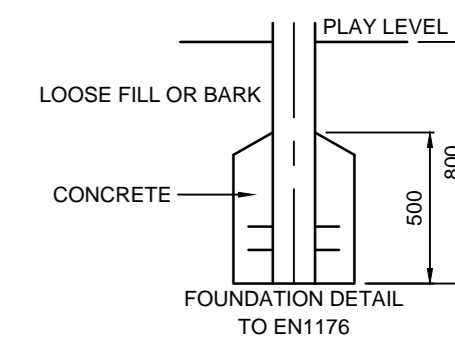


SAFETY SURFACING
REQUIREMENTS TO EN 1176
AREA 67.4M²
PERIMETER 33.4M
HIC 1.8M 20.6m²
HIC 2.7M 46.8m²

| | |
|-------------------------|-------------------|
| GROUND PLAN | CZU216 (2) |
| REV | 02 (20/03/17) |
| DRAWN | IM |
| SCALE | 1:50 @ A2 |
| DATE | 31/01/17 |
| SAFETY SURFACE AREA | |
| HOLE A 300x300x600 DEEP | |
| HOLE B 400x400x800 DEEP | |
| HOLE C 300x800x800 DEEP | |

DO NOT SCALE THIS DRAWING
SCALE 1:50 WHEN PRINTED ON A2

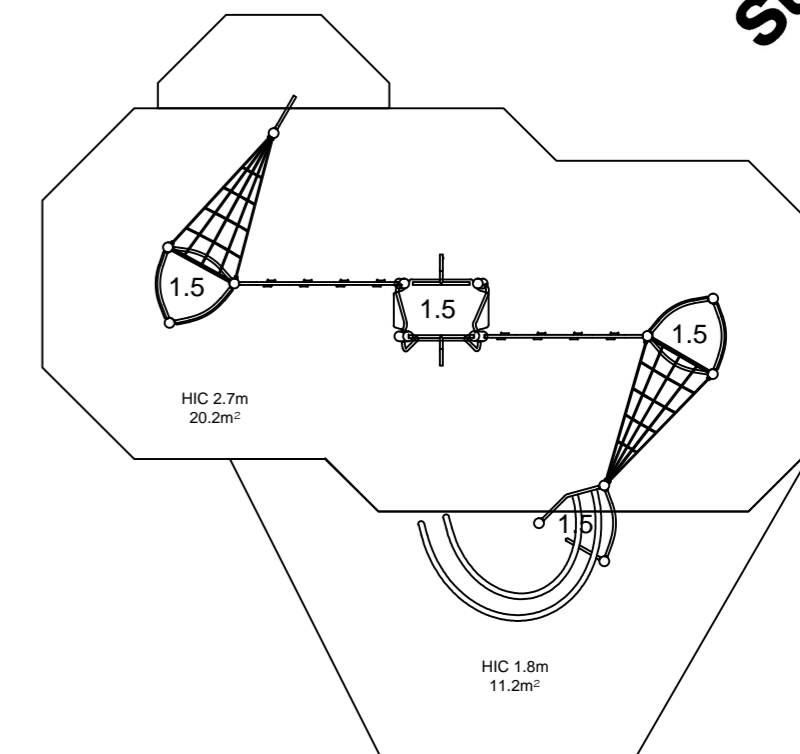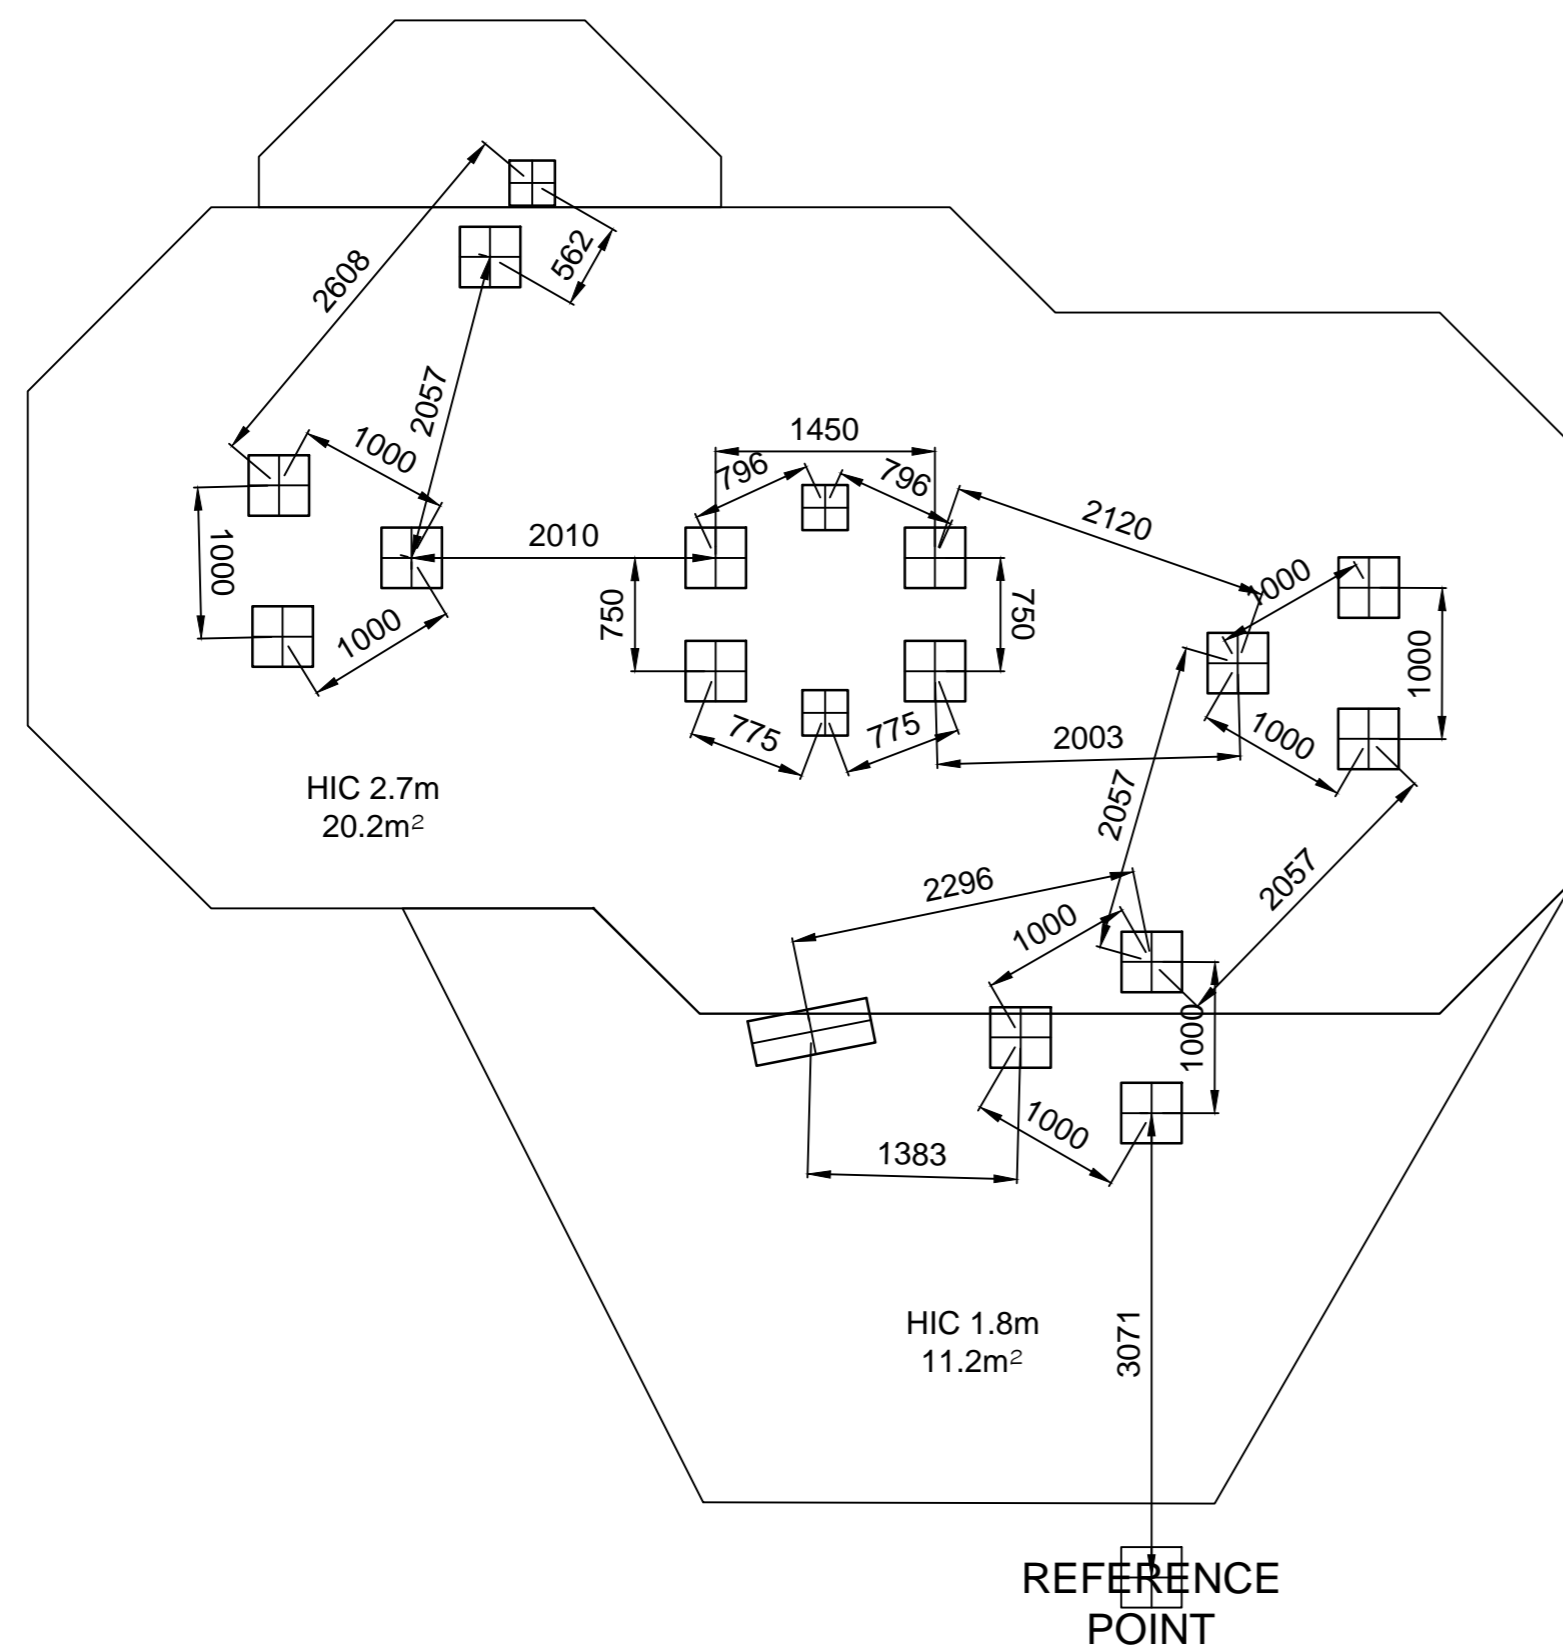

PLAN SCALE 1:100

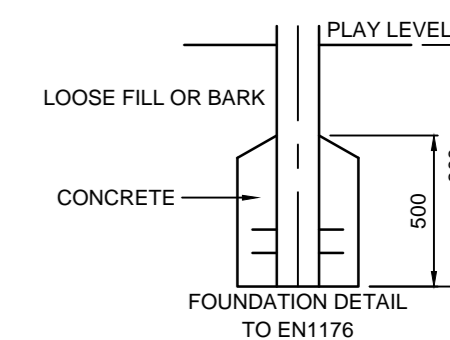

SAFETY SURFACING
REQUIREMENTS TO EN 1176
AREA 67.4M²
PERIMETER 33.4M
HIC 1.8M 20.6m²
HIC 2.7M 46.8m²

| | |
|-------------------------|-------------------|
| GROUND PLAN | CZU216 (3) |
| REV | 02 (20/03/17) |
| DRAWN | IM |
| SCALE | 1:50 @ A2 |
| DATE | 31/01/17 |
| SAFETY SURFACE AREA | |
| HOLE A 300x300x600 DEEP | |
| HOLE B 400x400x800 DEEP | |
| HOLE C 300x800x800 DEEP | |

DO NOT SCALE THIS DRAWING
SCALE 1:50 WHEN PRINTED ON A2