

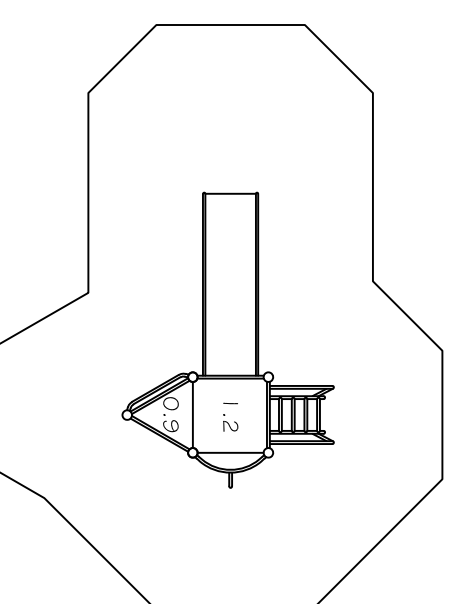


DO NOT SCALE FROM THIS DRAWING
SCALE 1:50 @ A3


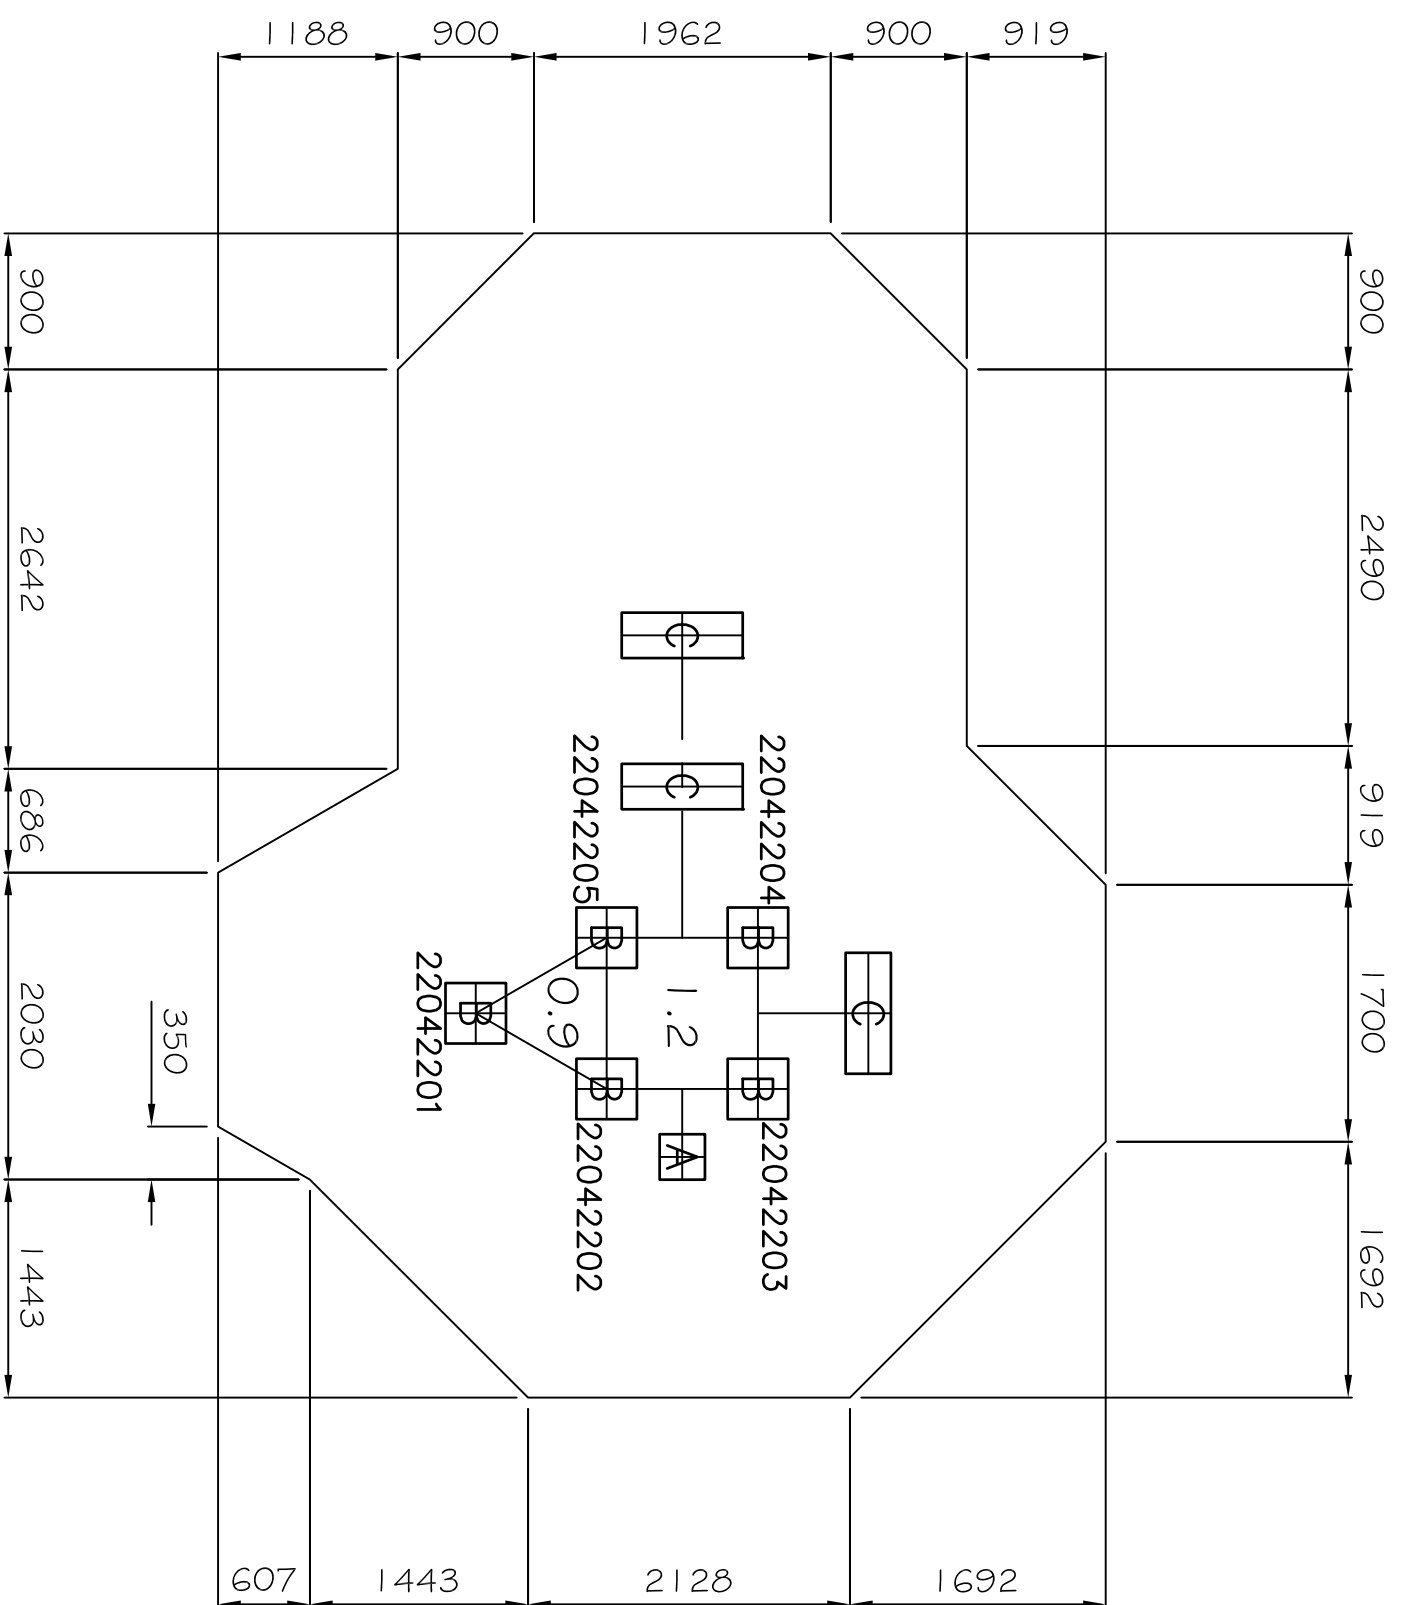


SCALE 1:100 @ A3

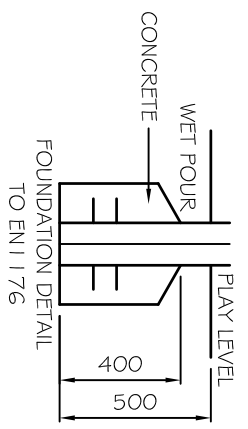


GROUND PLAN	PZW422(2)
REV	02
DRAWN	IM
SCALE	1:50 @ A3
DATE	01.02.2022
SAFETY SURFACE AREA	HIC 1.2M : 33.0M ²
HOLE A	300x300x800 DEEP
HOLE B	400x400x500 DEEP
HOLE C	300x800x800 DEEP
HOLE D	600x680x800 DEEP

DO NOT SCALE FROM THIS DRAWING
SCALE 1:50 @ A3

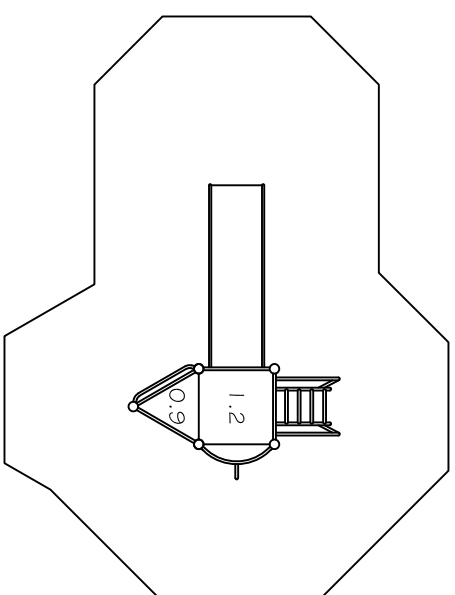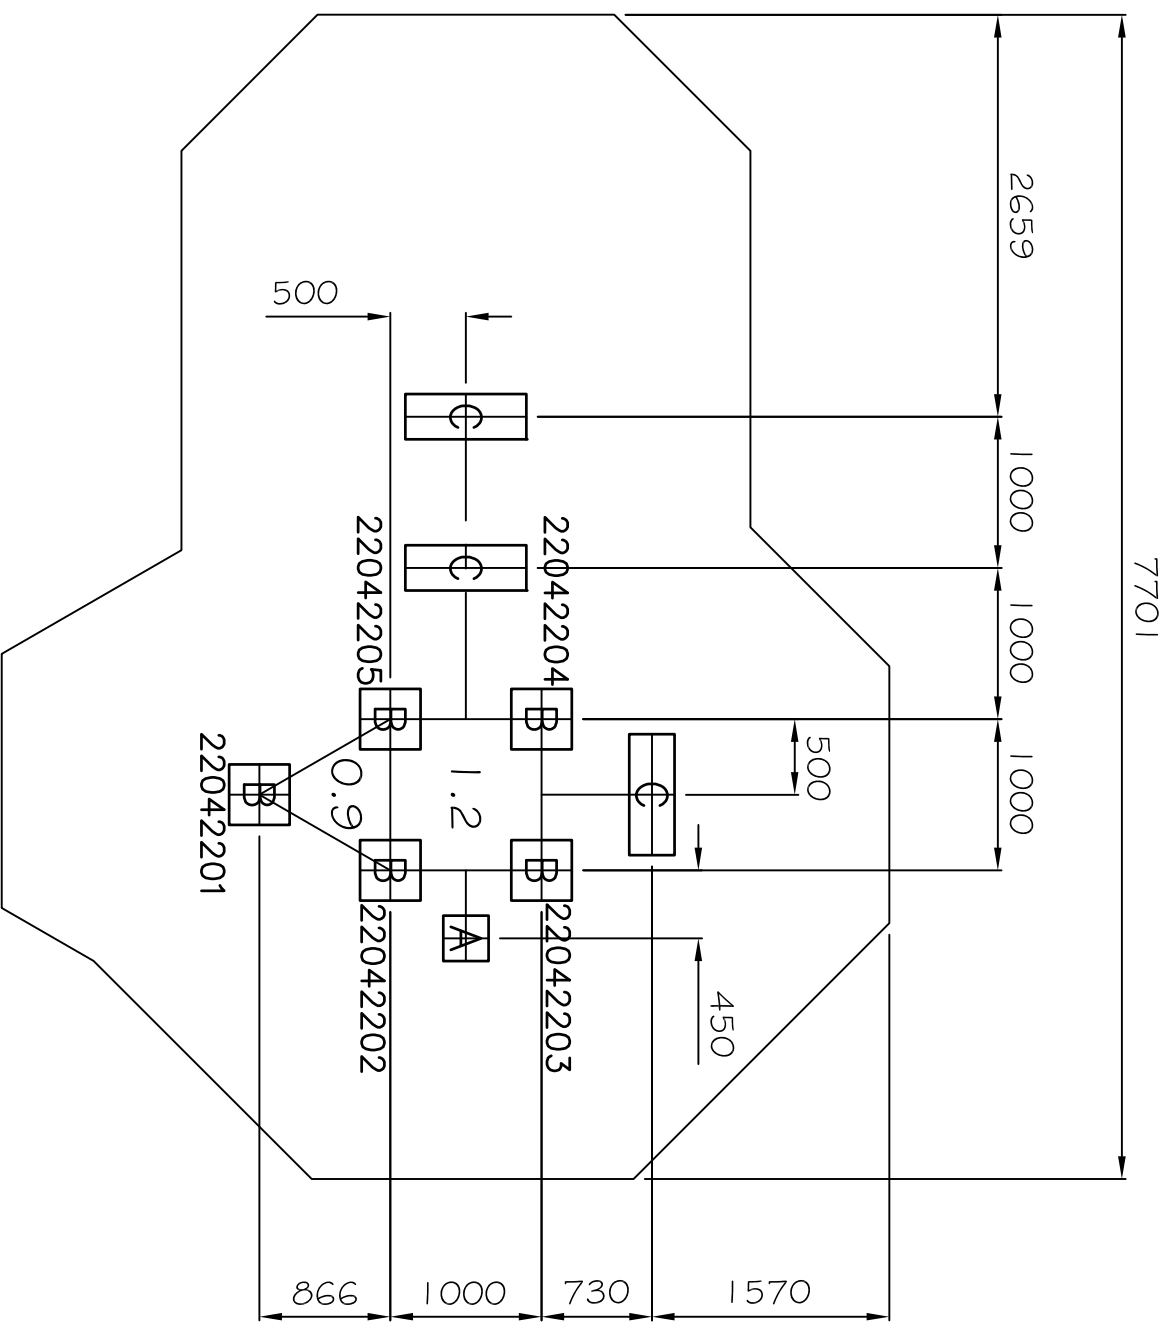

SCALE 1:100 @ A3

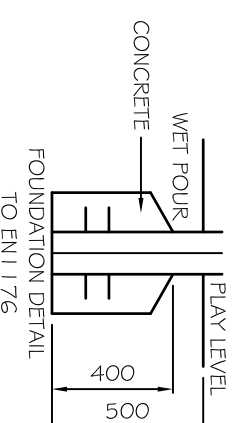

GROUND PLAN	PZW422(1)
REV	02
DRAWN	IM
SCALE	1:50 @ A3
DATE	01.02.2022
SAFETY SURFACE AREA	HIC 1.2M : 33.0M ²
HOLE A	300x300x800 DEEP
HOLE B	400x400x500 DEEP
HOLE C	300x800x800 DEEP
HOLE D	600x680x800 DEEP