

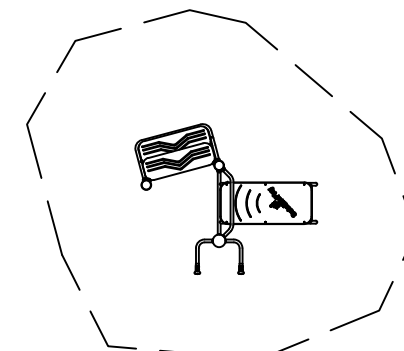


FOUNDATION DETAILS
 DO NOT SCALE THIS DRAWING
 SCALE 1:25 WHEN PRINTED ON A3

design
 make
 play
SutcliffePlay

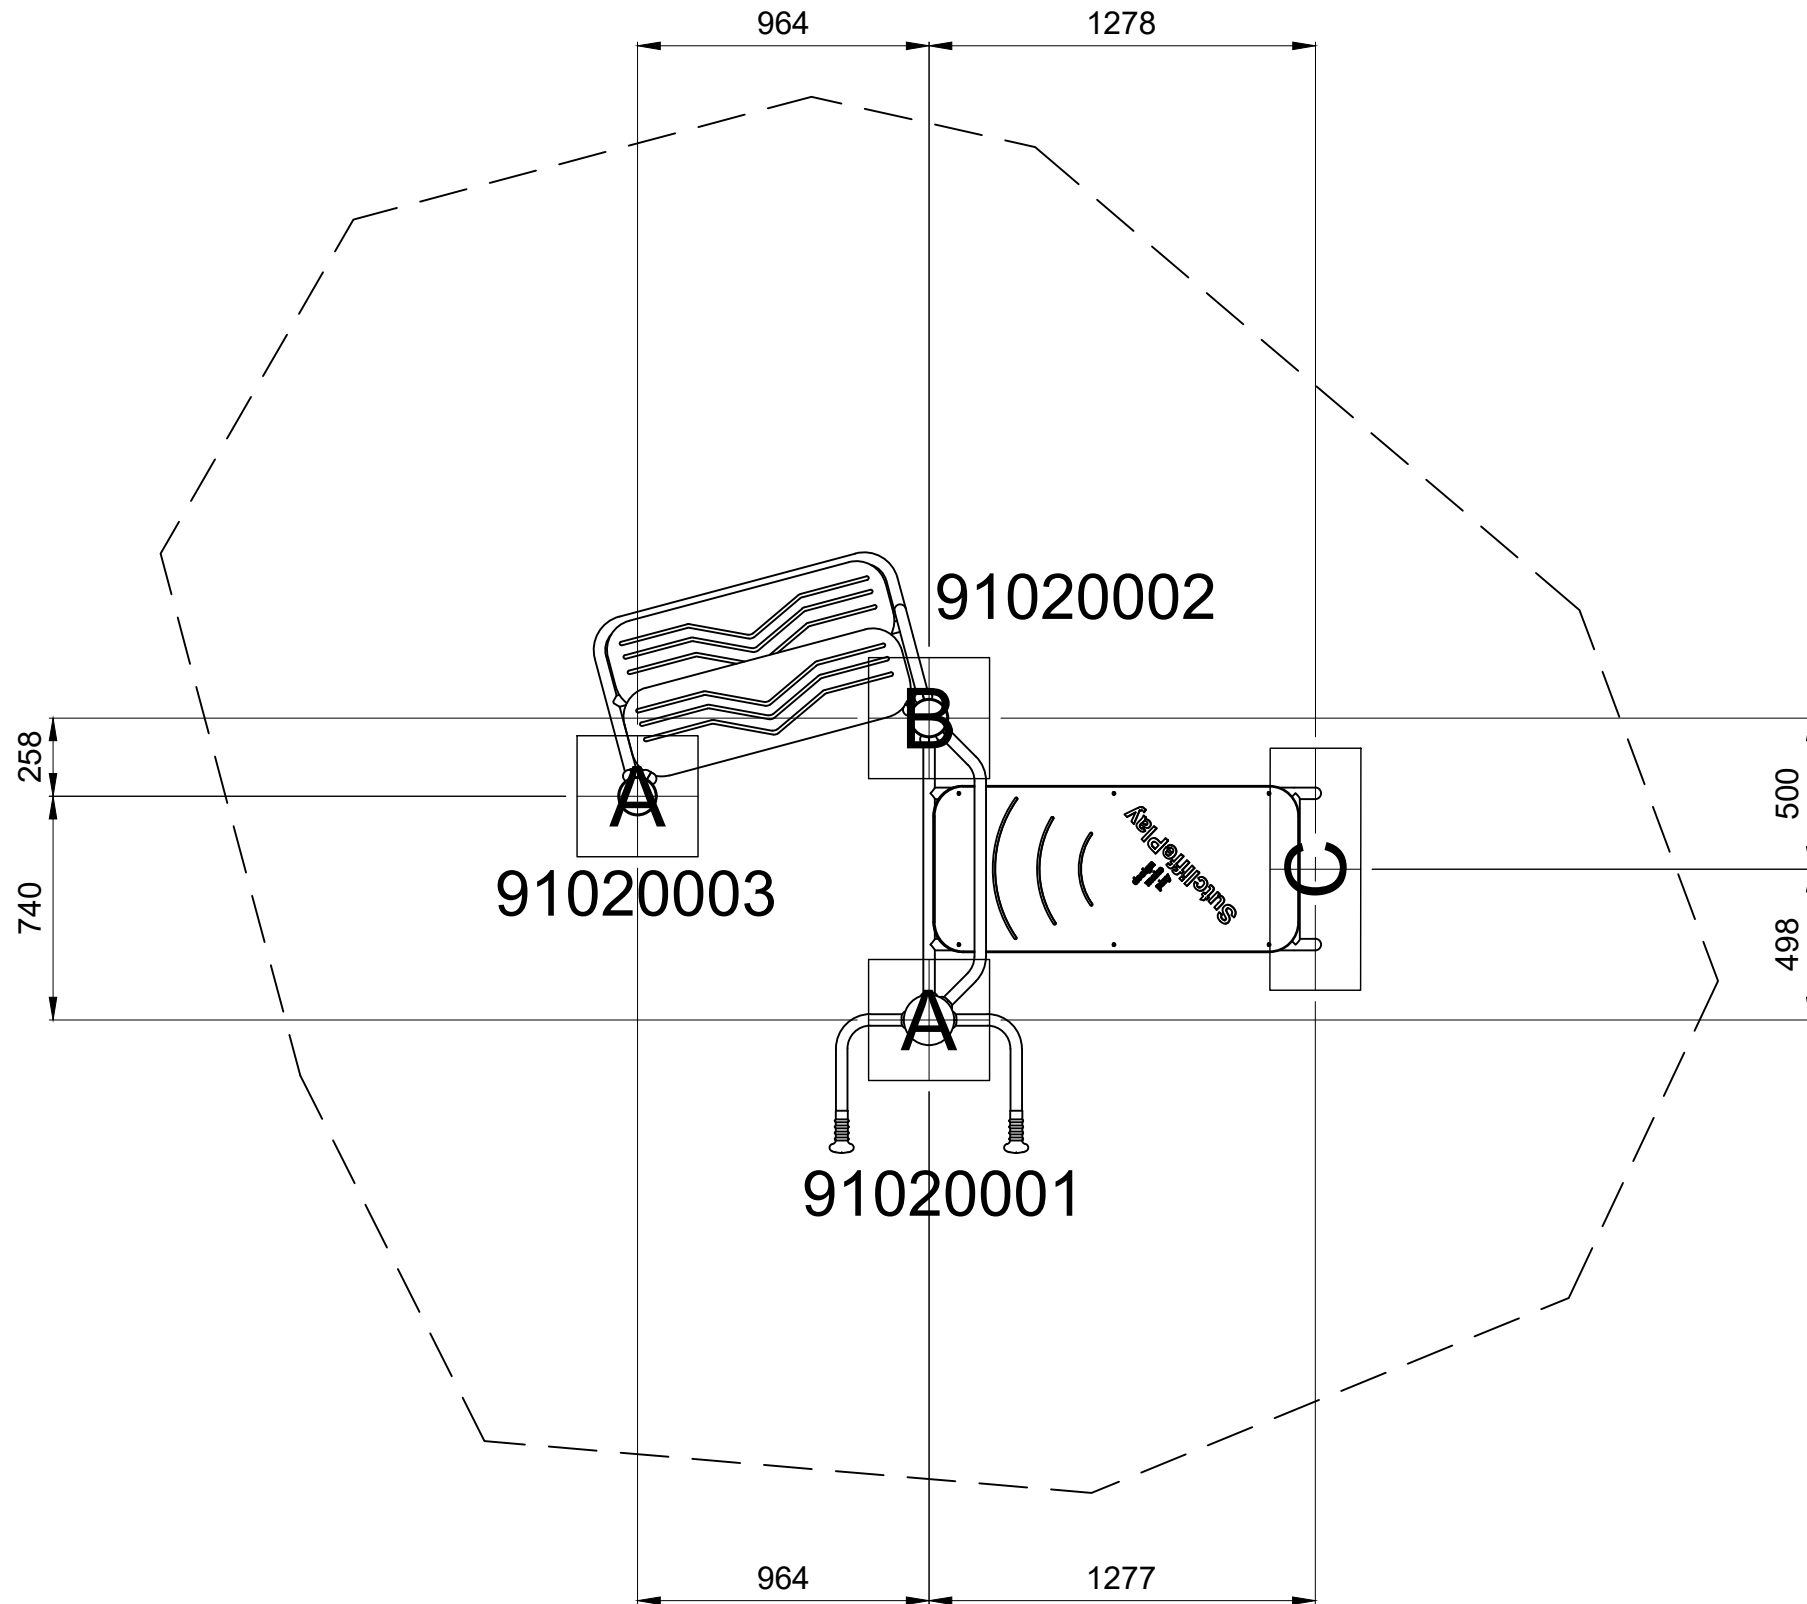



PLAN SCALE 1:100

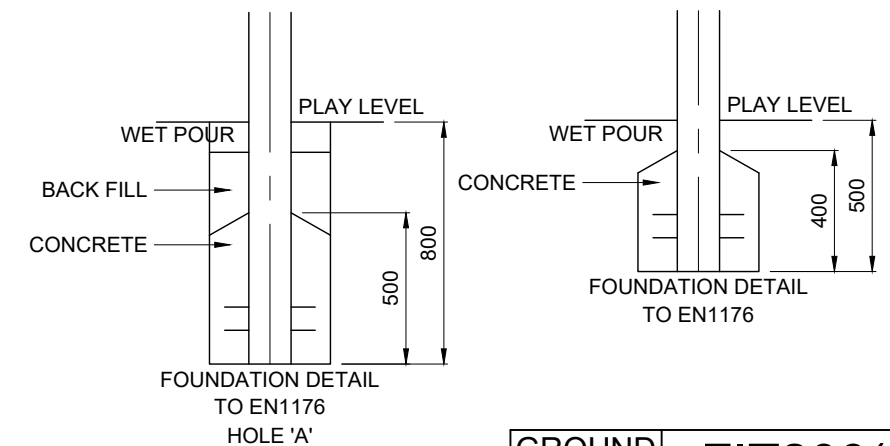

REQUIREMENTS
 TO EN1176
 →

GROUND PLAN	FIT200(1)
REV	00
DRAWN	RS
SCALE	1:25 @ A3
DATE	07/01/2022
SAFETY	PERIMETER 15.29m
SURFACE	HIC N/A
AREA	AREA 17.29m ²
HOLE A 400x400x800 DEEP	
HOLE B 400x400x500 DEEP	
HOLE C 300x800x800 DEEP	

SURFACING DETAILS
 DO NOT SCALE THIS DRAWING
 SCALE 1:25 WHEN PRINTED ON A3

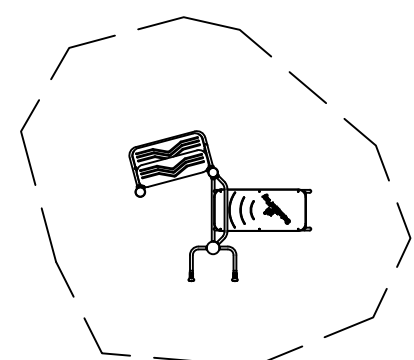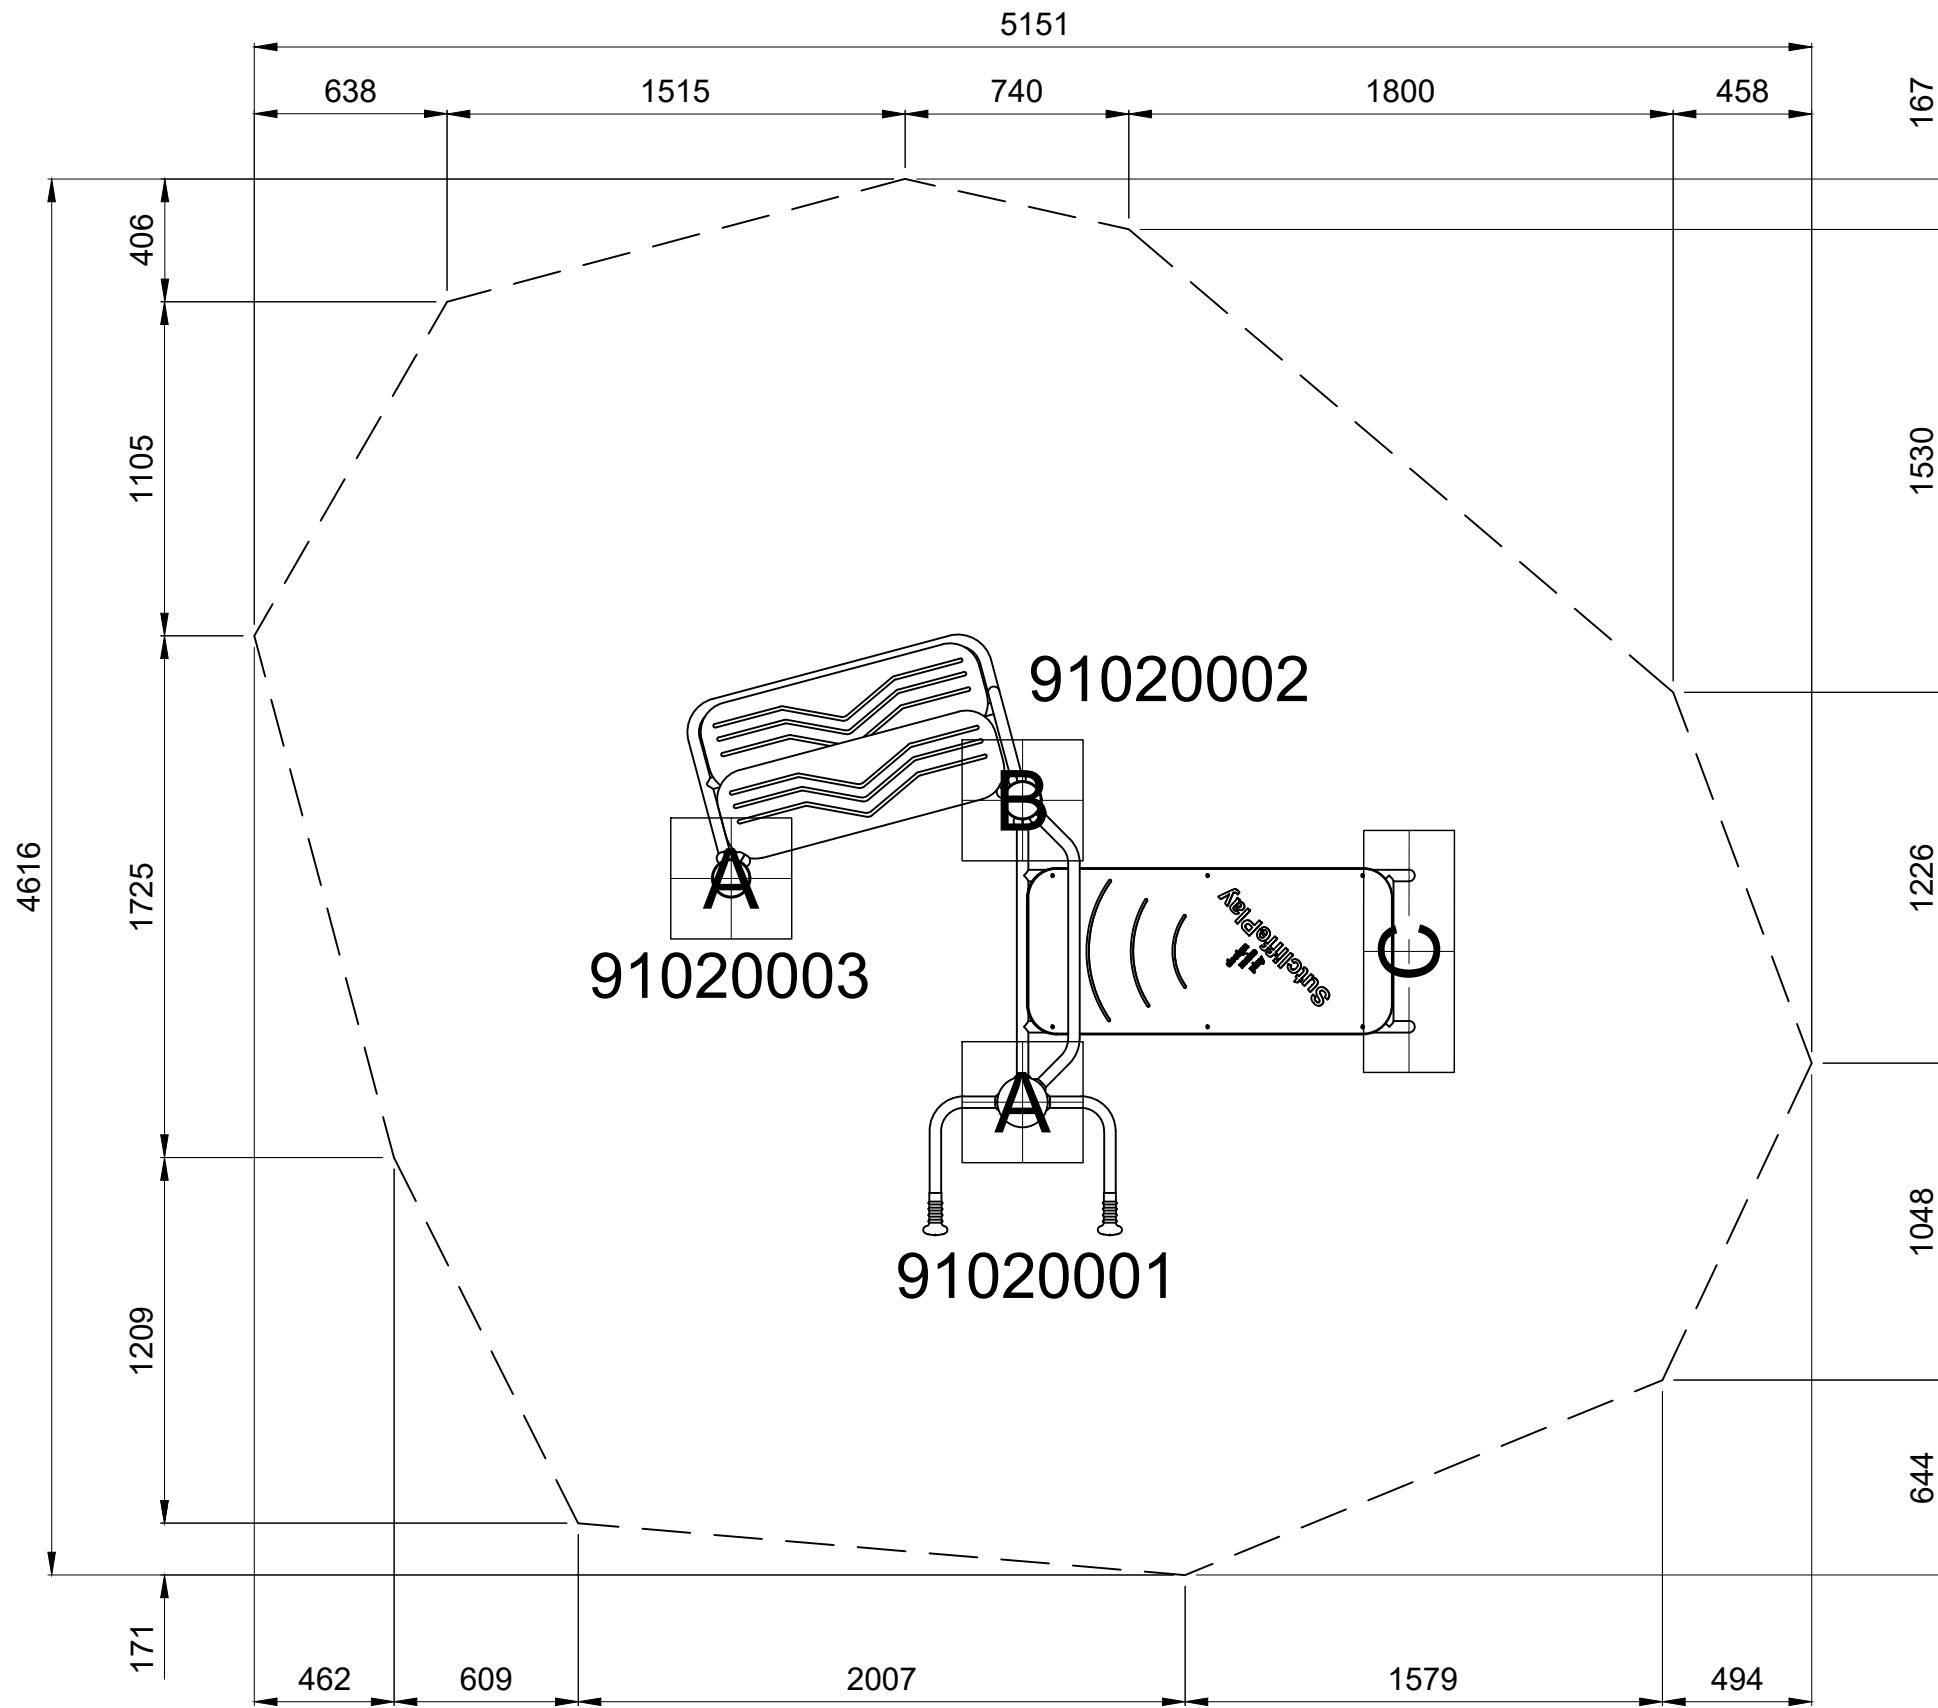

PLAN SCALE 1:100

FALLING SPACE

REQUIREMENTS
 TO EN1176 →

GROUND PLAN	FIT200(2)
REV	00
DRAWN	RS
SCALE	1:25 @ A3
DATE	07/01/2022
SAFETY	PERIMETER 15.29m
SURFACE	HIC N/A
AREA	AREA 17.29m ²
HOLE A	400x400x800 DEEP
HOLE B	400x400x500 DEEP
HOLE C	300x800x800 DEEP