

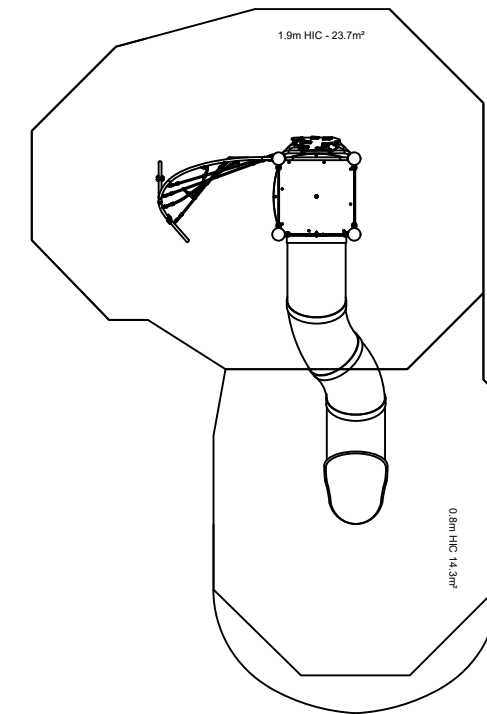


FOUNDATION DETAILS
DO NOT SCALE THIS DRAWING
SCALE 1:50 WHEN PRINTED ON A3

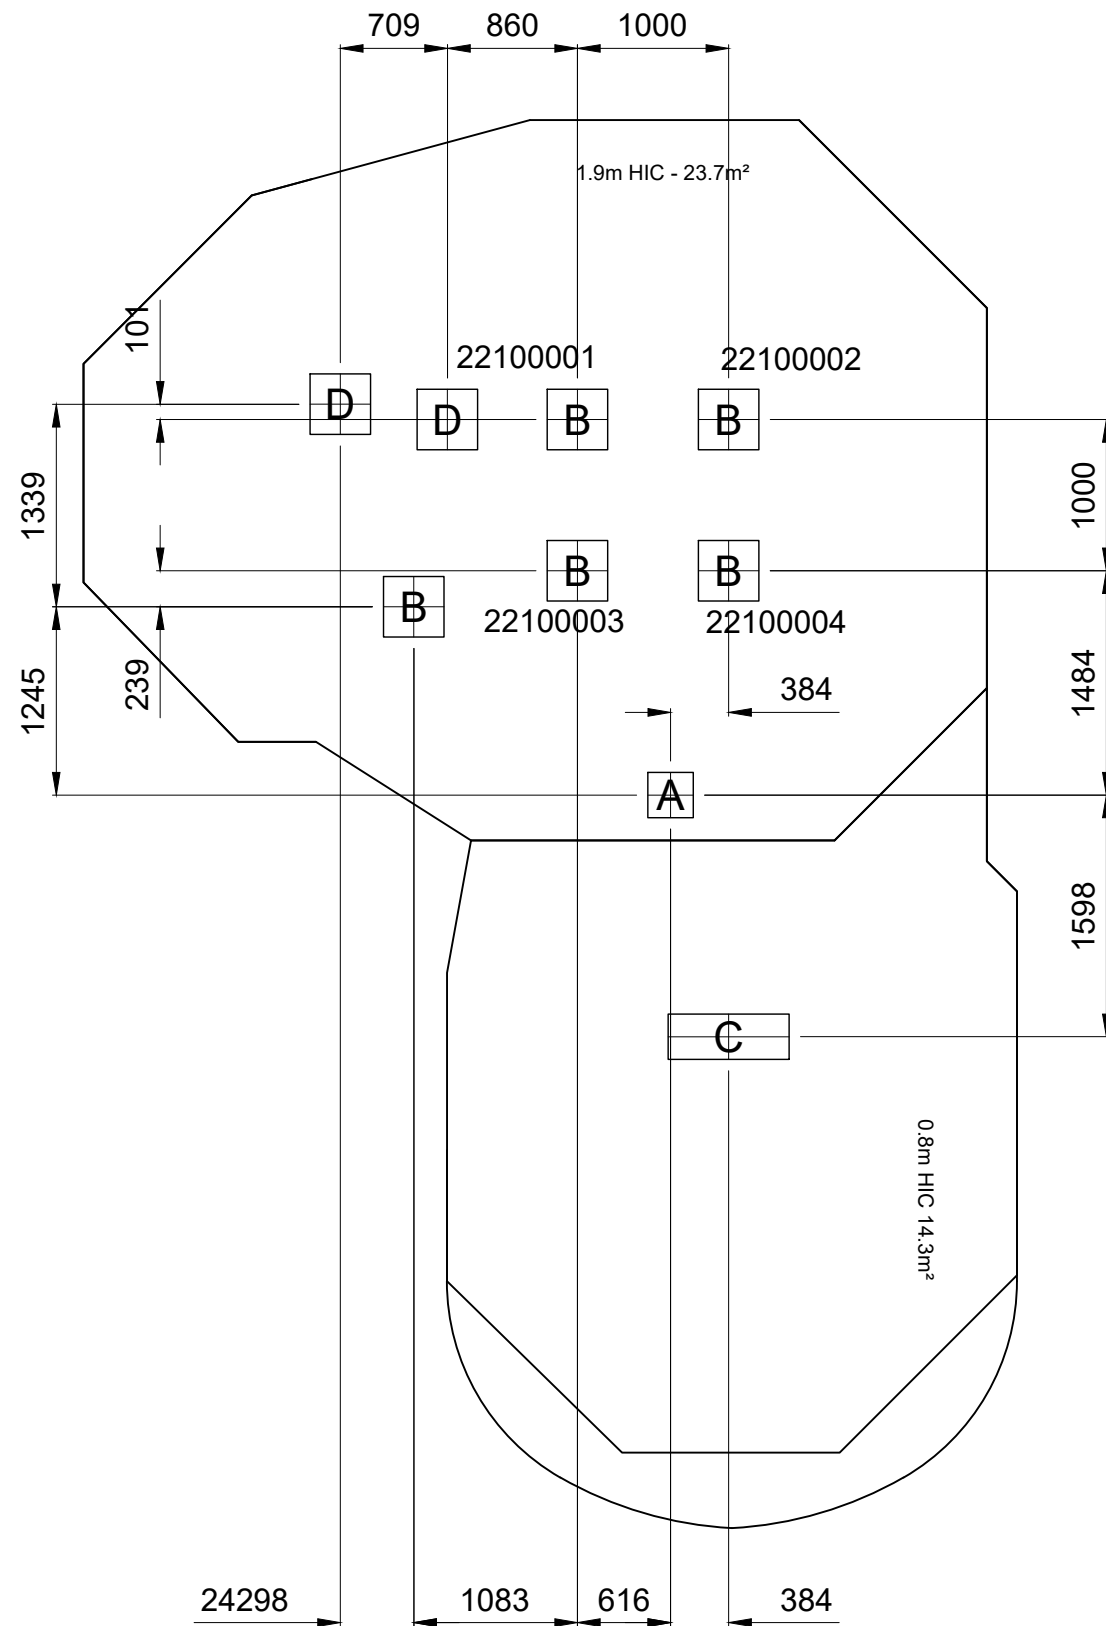

PLAN SCALE 1:100


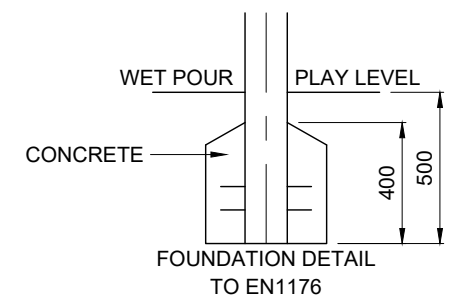


REQUIREMENTS TO EN1176 →


GROUND PLAN	PZW1000(1)
REV	00
DRAWN	RS
SCALE	1:50 @ A3
DATE	06/12/2022
SAFETY PERIMETER	26m
SURFACE HIC	0.9 - 2.4m
AREA	38.0m ²
HOLE A	300x300x500 DEEP
HOLE B	400x400x500 DEEP
HOLE C	300x800x500 DEEP
HOLE D	400x400x800 DEEP

SURFACING DETAILS
DO NOT SCALE THIS DRAWING
SCALE 1:50 WHEN PRINTED ON A3

design
make
play
SutcliffePlay

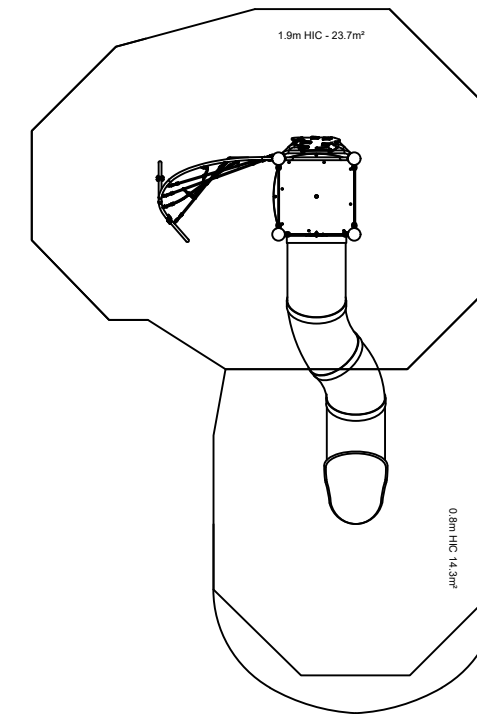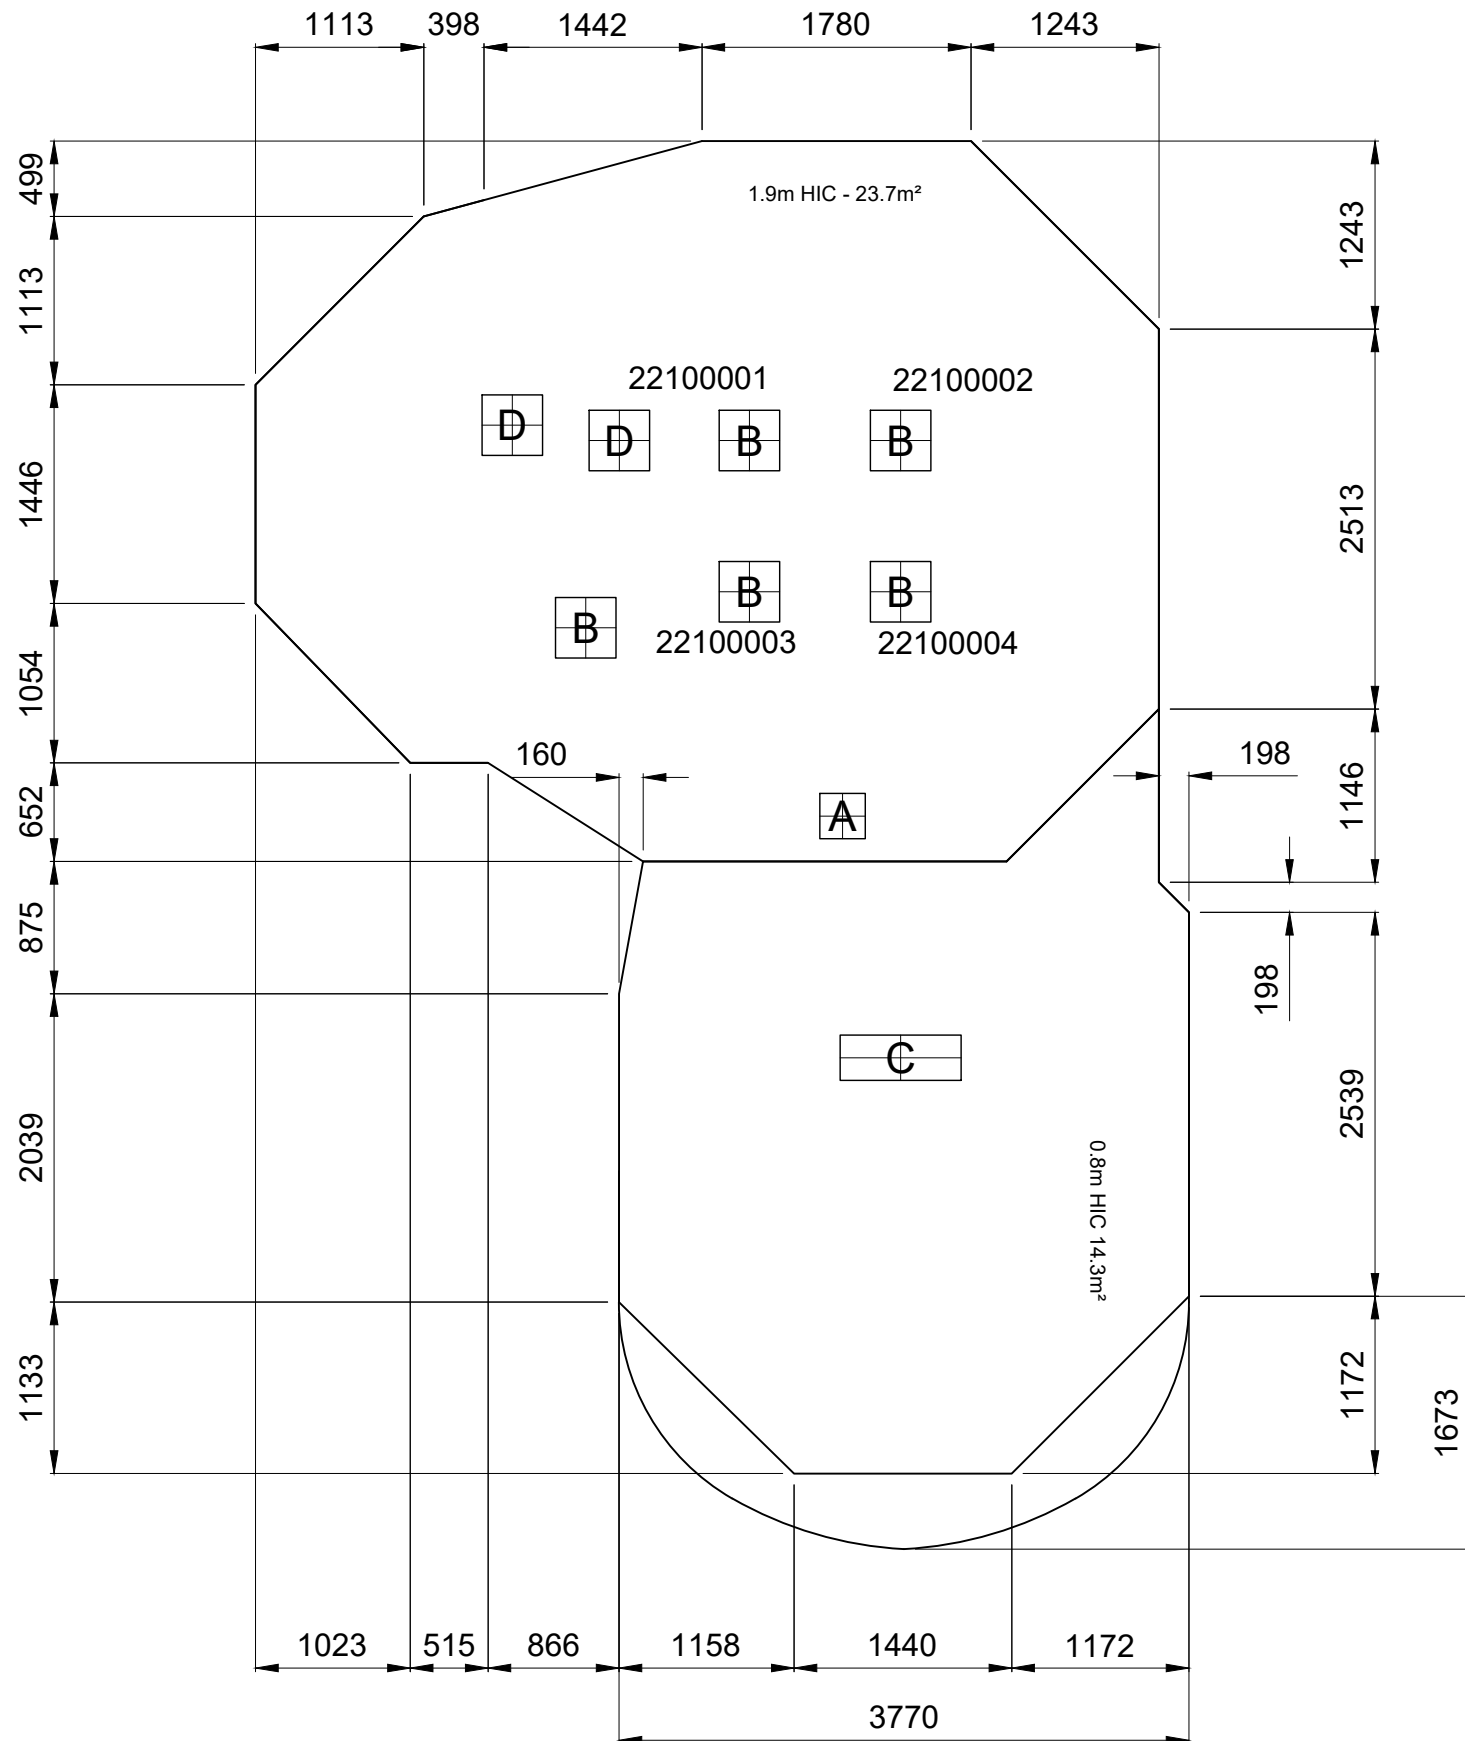

PLAN SCALE 1:100

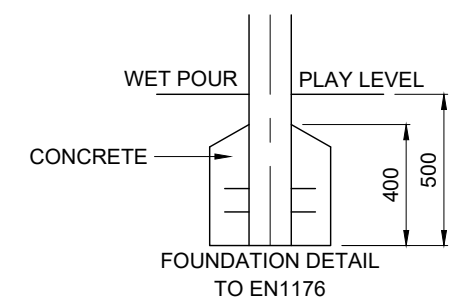

REQUIREMENTS TO EN1176 →

GROUND PLAN	PZW1000(2)
REV	00
DRAWN	RS
SCALE	1:50 @ A3
DATE	06/12/2022
SAFETY PERIMETER	26m
SURFACE HIC	0.9 - 2.4m
AREA	38.0m ²
HOLE A	300x300x500 DEEP
HOLE B	400x400x500 DEEP
HOLE C	300x800x500 DEEP
HOLE D	400x400x800 DEEP

FALLING SPACE