




PLAN SCALE 1:100

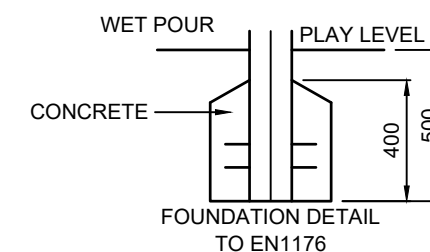


SAFETY SURFACING  
REQUIREMENTS TO EN 1176  
PERIMETER 24.21M  
HIC 1.5M  
TOTAL AREA 33.26M<sup>2</sup>

GROUND PLAN	<b>PZW926(1)</b>
REV	00
DRAWN	RS
SCALE	1:50 @ A3
DATE	23/01/2023
SAFETY SURFACE AREA	
HOLE A 300x300x500 DEEP	
HOLE B 400x400x500 DEEP	

DO NOT SCALE THIS DRAWING  
SCALE 1:50 WHEN PRINTED ON A3

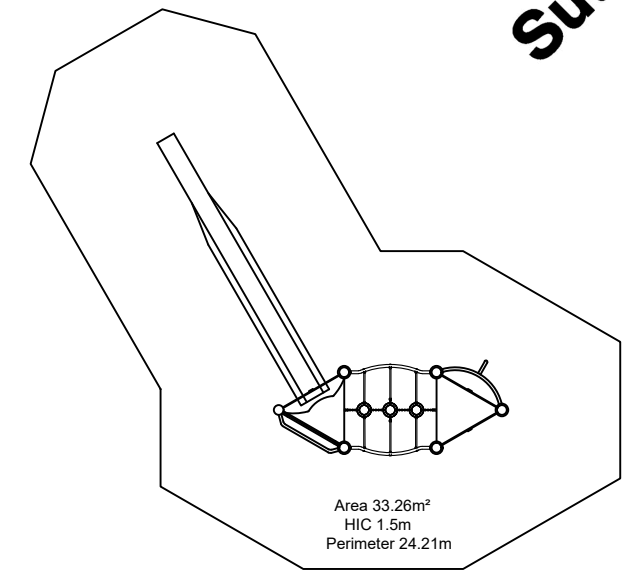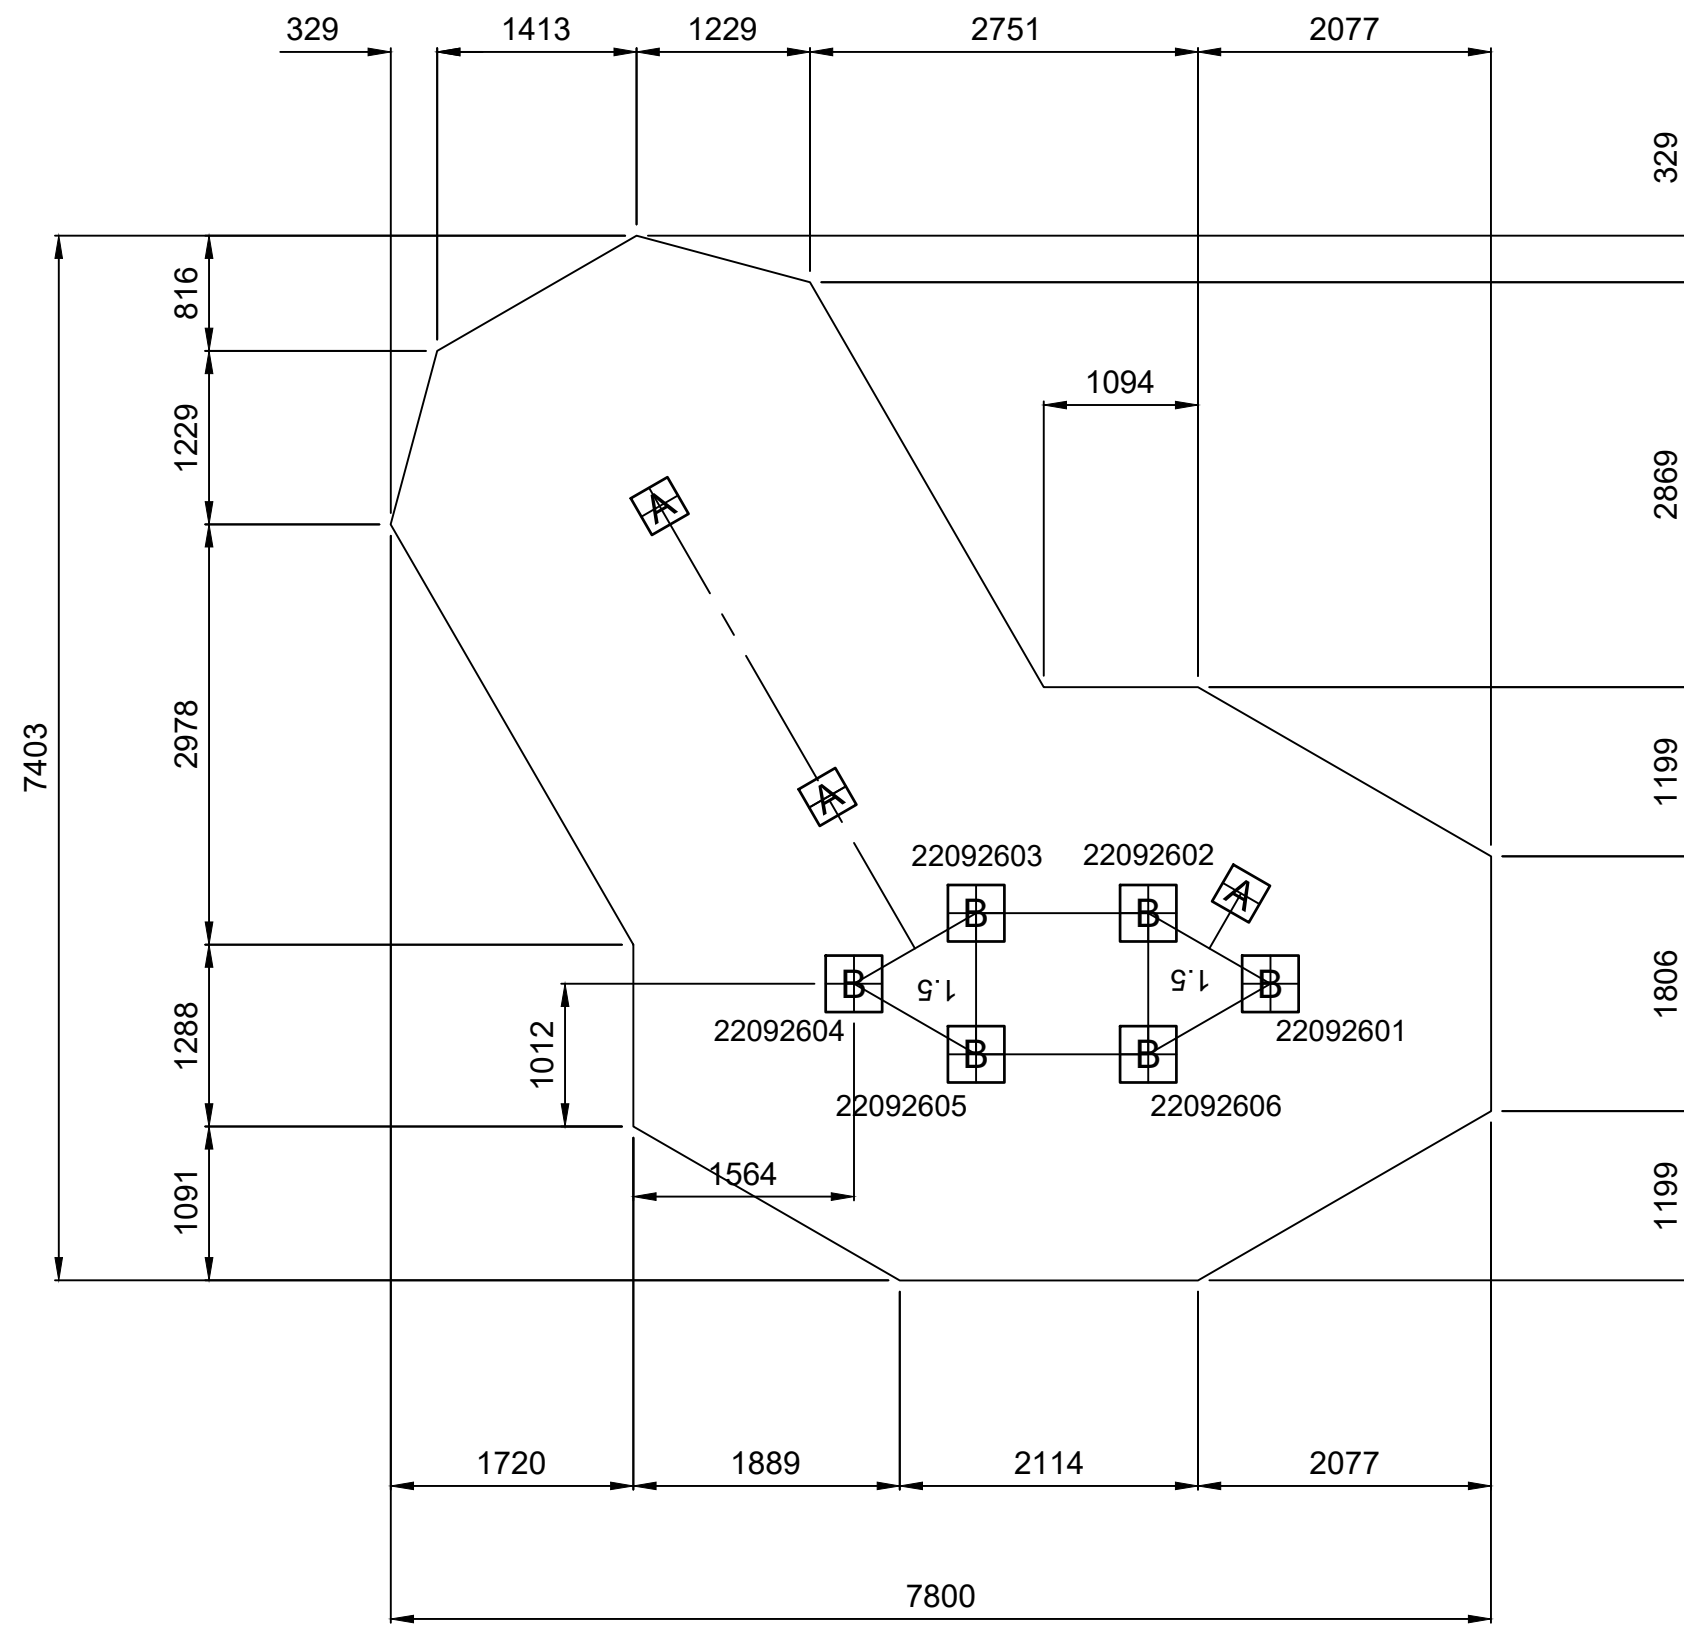

PLAN SCALE 1:100

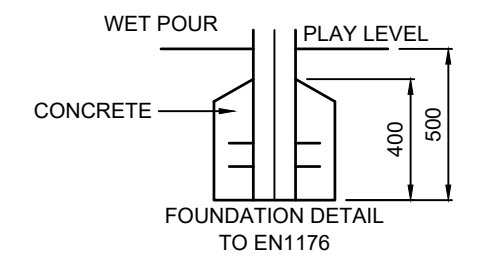

DO NOT SCALE THIS DRAWING  
SCALE 1:50 WHEN PRINTED ON A3

SAFETY SURFACING  
REQUIREMENTS TO EN 1176  
PERIMETER 24.21M  
HIC 1.5M  
TOTAL AREA 33.26M<sup>2</sup>

GROUND PLAN	<b>PZW926(2)</b>
REV	00
DRAWN	RS
SCALE	1:50 @ A3
DATE	23/01/2023
SAFETY SURFACE AREA	
HOLE A 300x300x500 DEEP	
HOLE B 400x400x500 DEEP	