
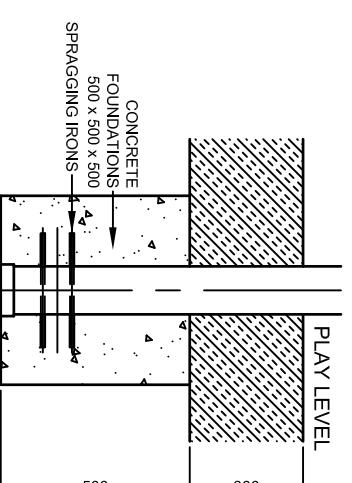


DO NOT SCALE THIS DRAWING  
SCALE 1:50 WHEN PRINTED ON A3

SCALE 1:100

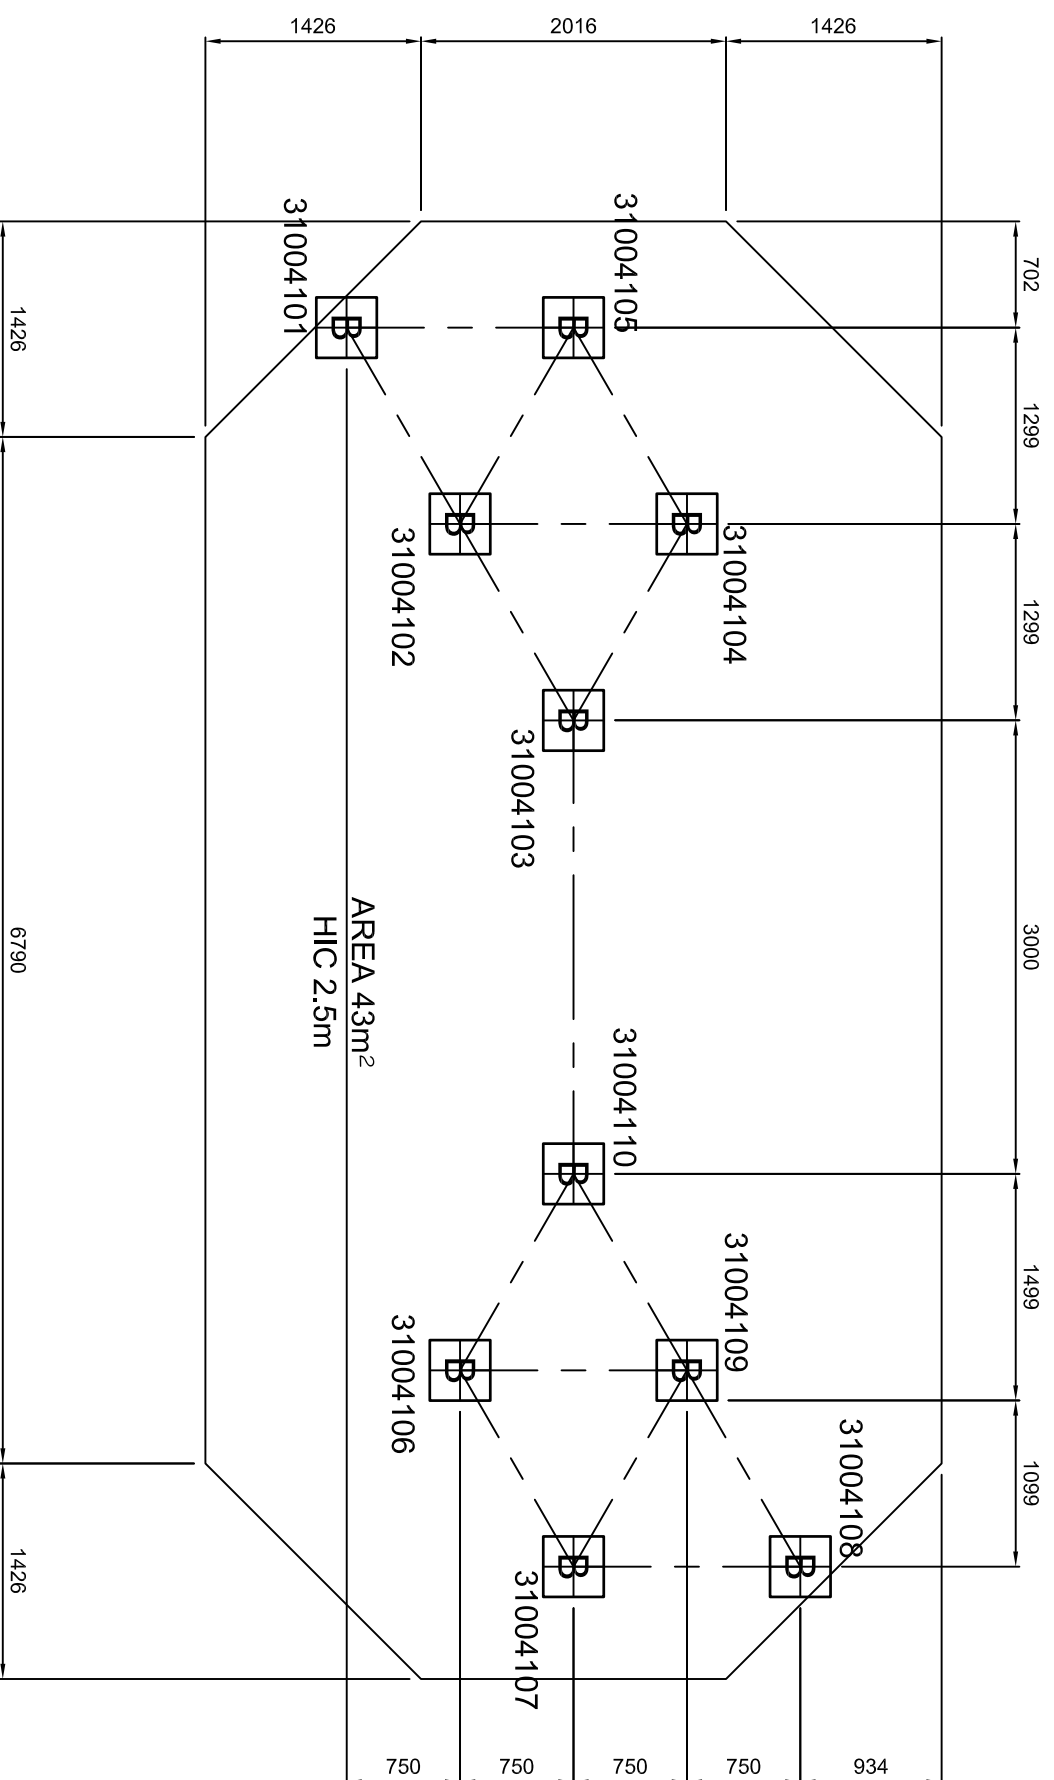

DETAILS OF FOUNDATION  
HOLE TYPE B  
SCALE 1:10

GROUND PLAN	TZU041
REV	02
DRAWN	JPC
SCALE	1:50
DATE	01/06/06
SAFETY SURFACE AREA	AREA 4.3m <sup>2</sup> PERIMETER 26m HIC 2.5m
HOLE A	500x500x500 DEEP
HOLE B	500x500x800 DEEP