



SCALE 1:80

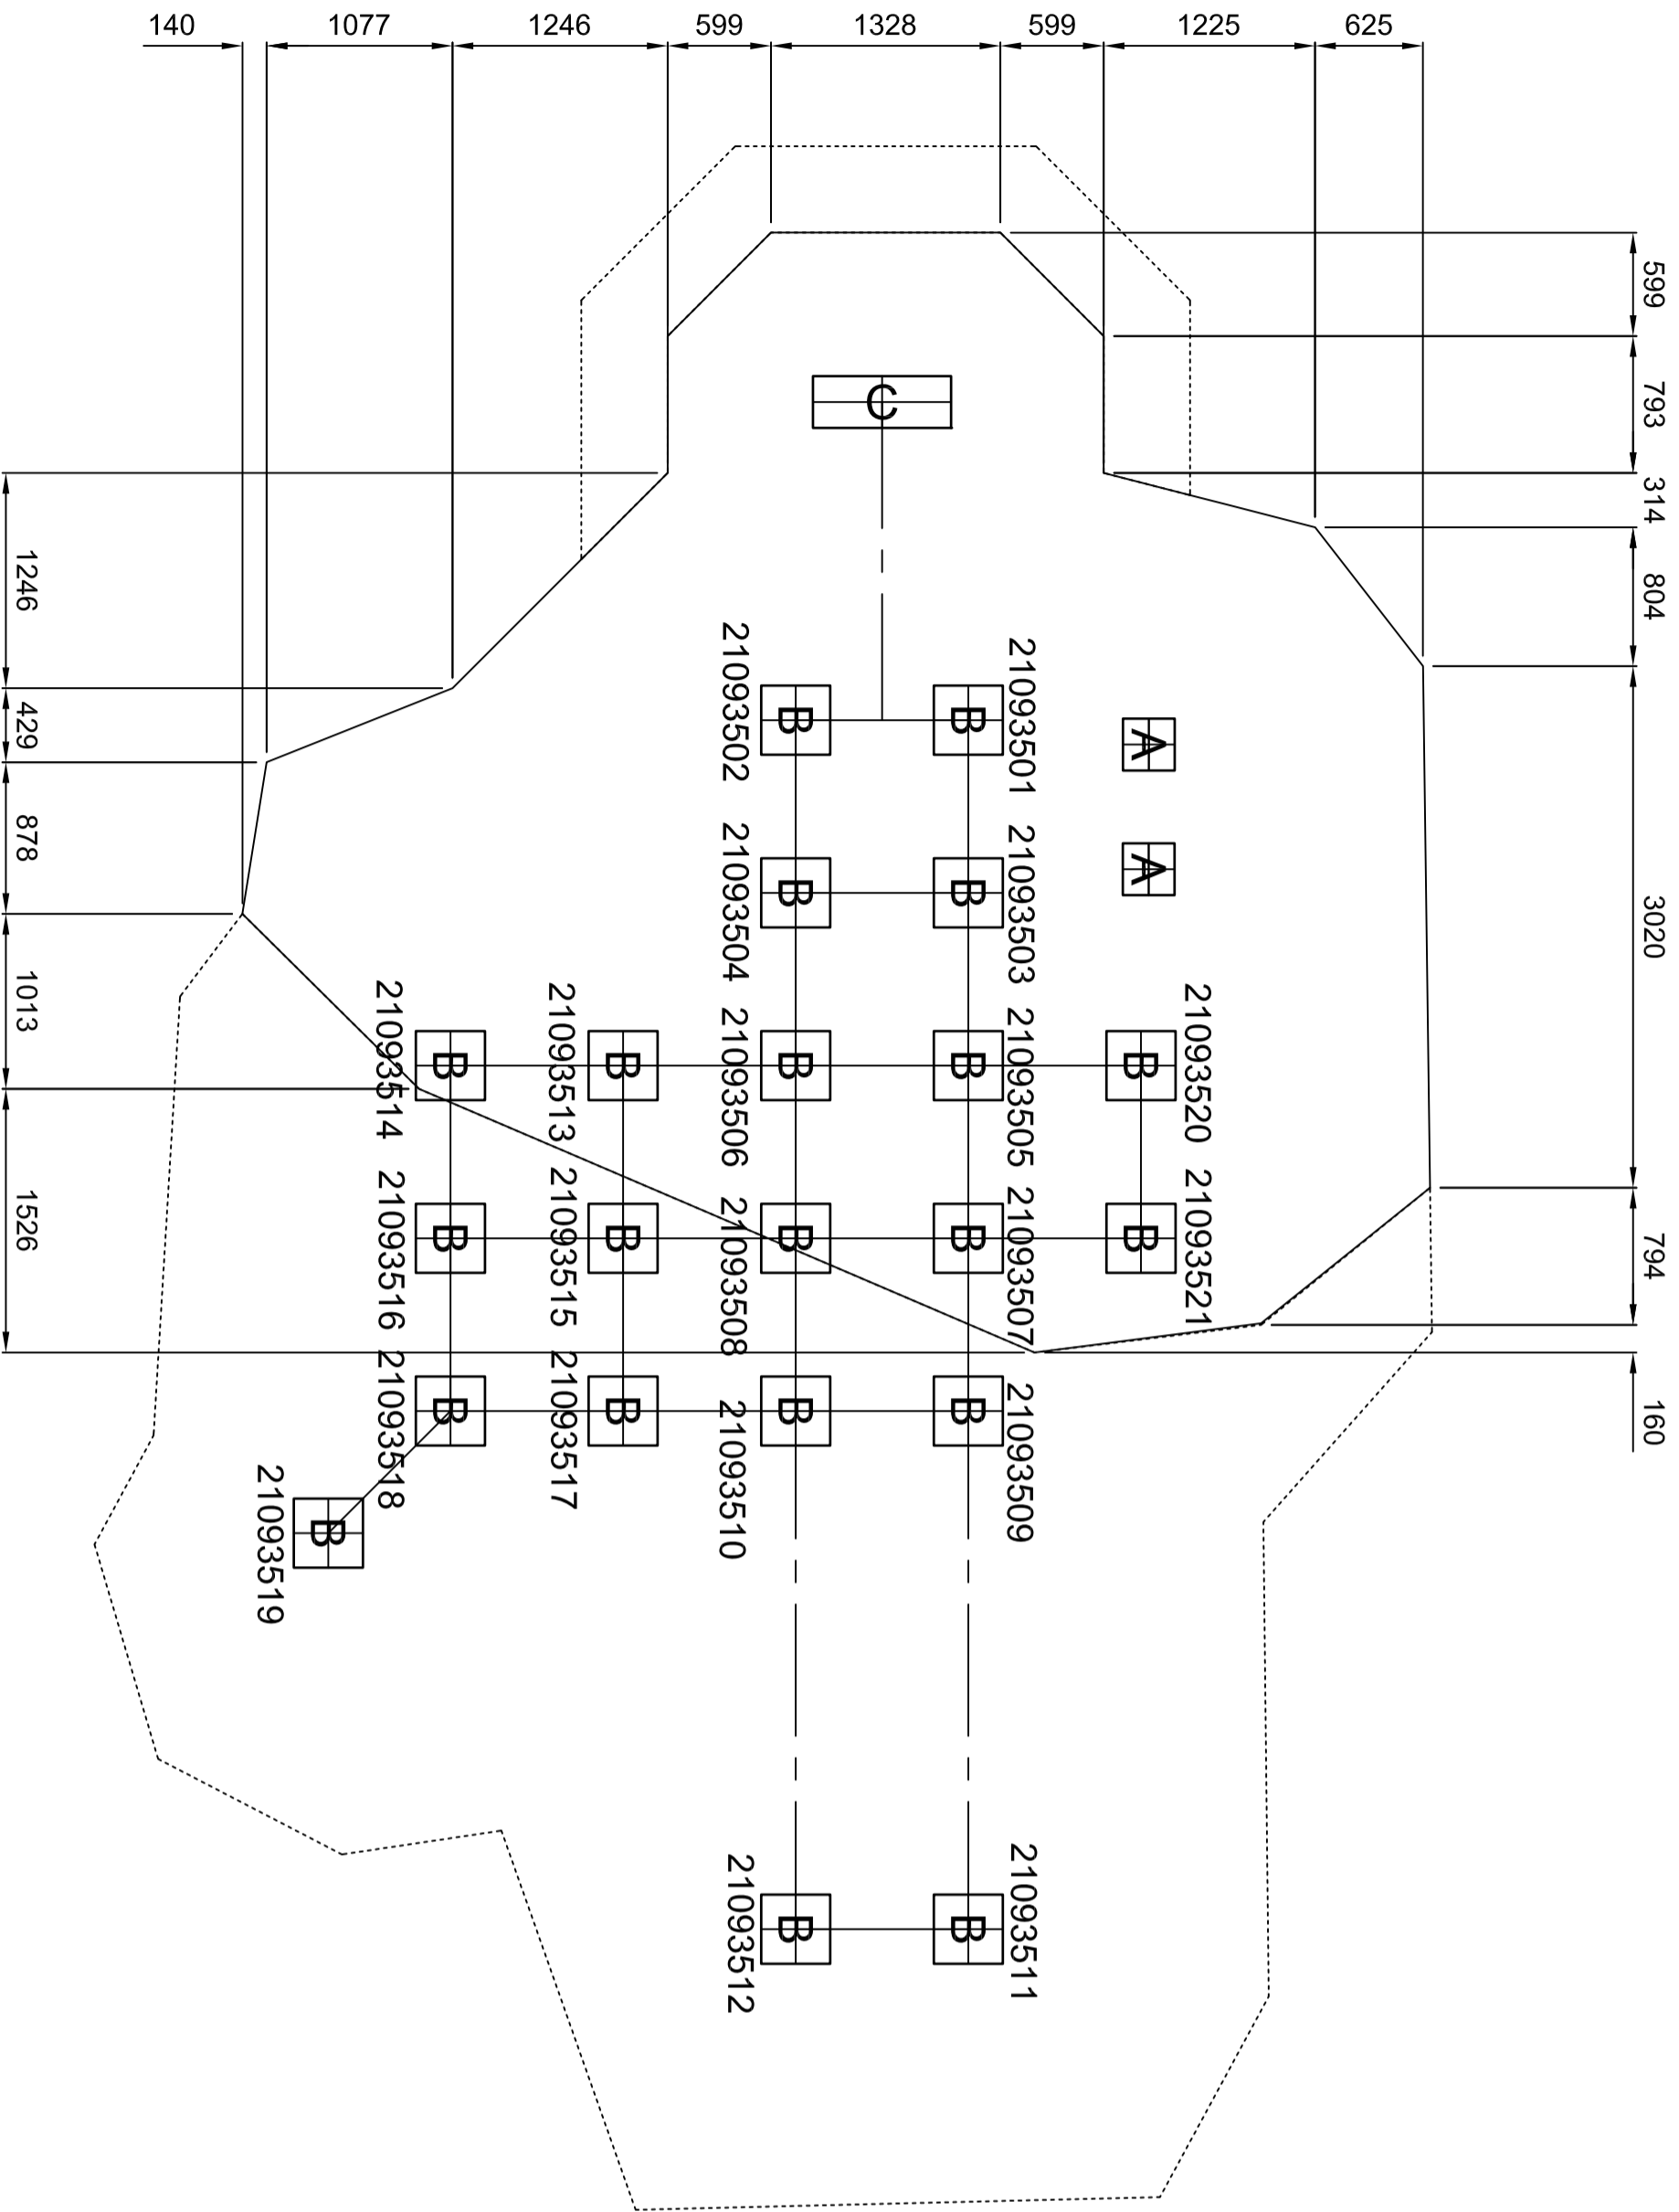

Total Area - 65.45m<sup>2</sup>  
Total Perimeter: 33.82Lm

HIC 1.2m - 29.33m<sup>2</sup>  
Surfacing Perimeter: 21.62Lm

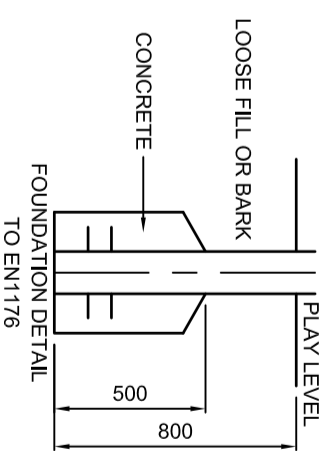

DO NOT SCALE THIS DRAWING  
SCALE 1:40 WHEN PRINTED ON A2

GROUND PLAN	<b>PZU935(2)</b>
REV	00
DRAWN	RS
SCALE	1:40 @ A2
DATE	26/03/2024
SAFETY SURFACE AREA	
HOLE A	300x300x800 DEEP
HOLE B	400x400x800 DEEP
HOLE C	300x800x800 DEEP