
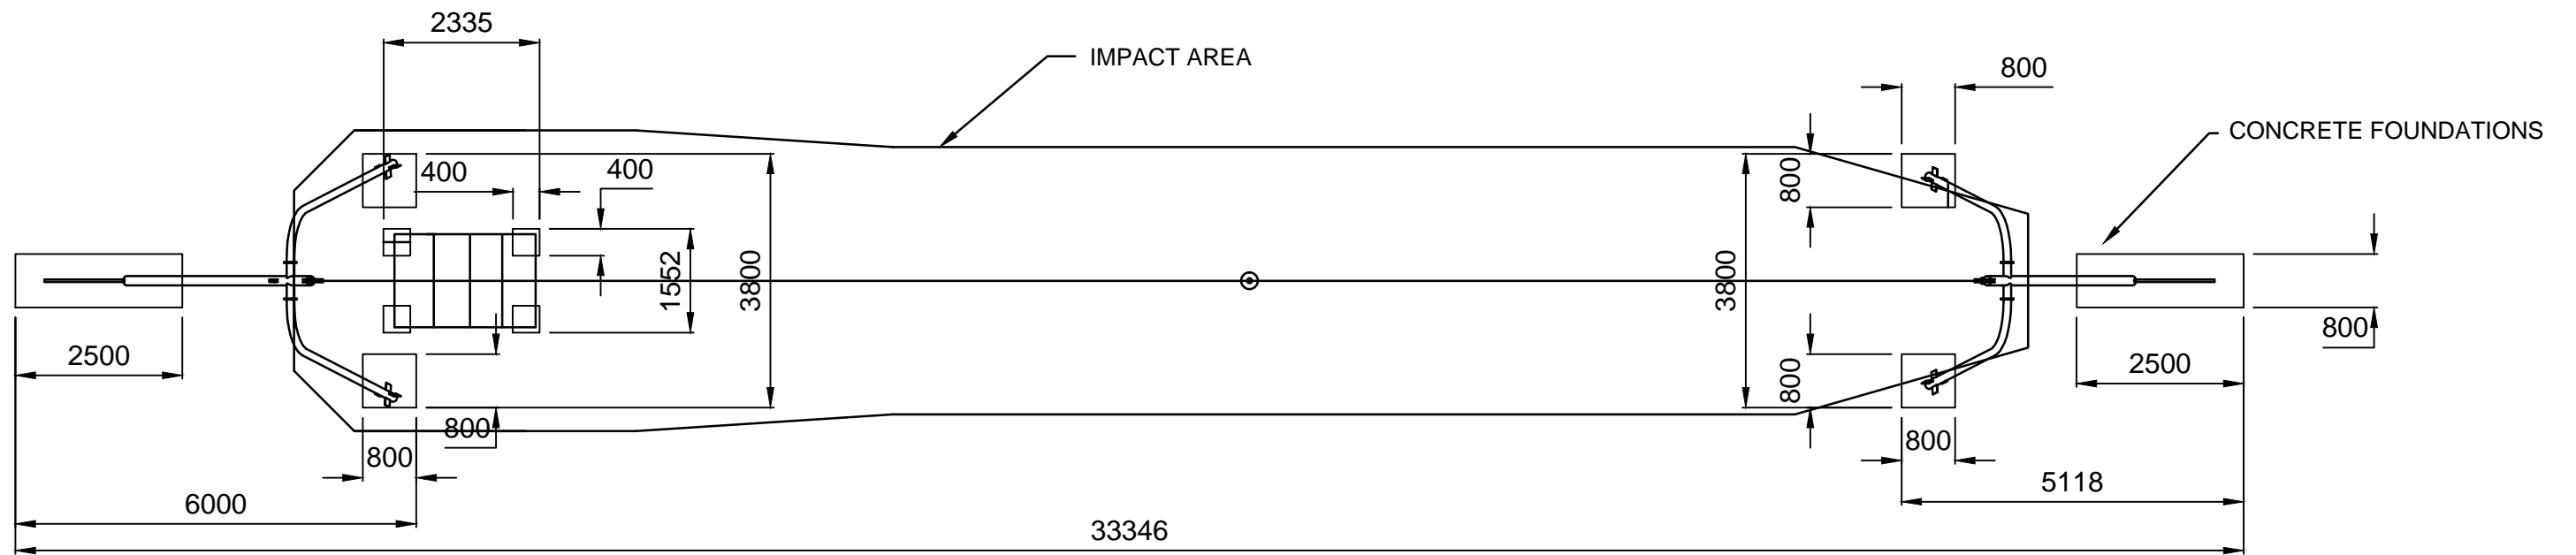


DRG No
CAR025

REV
01

IMPACT AREA
AREA 103m²
HIC 1.0m

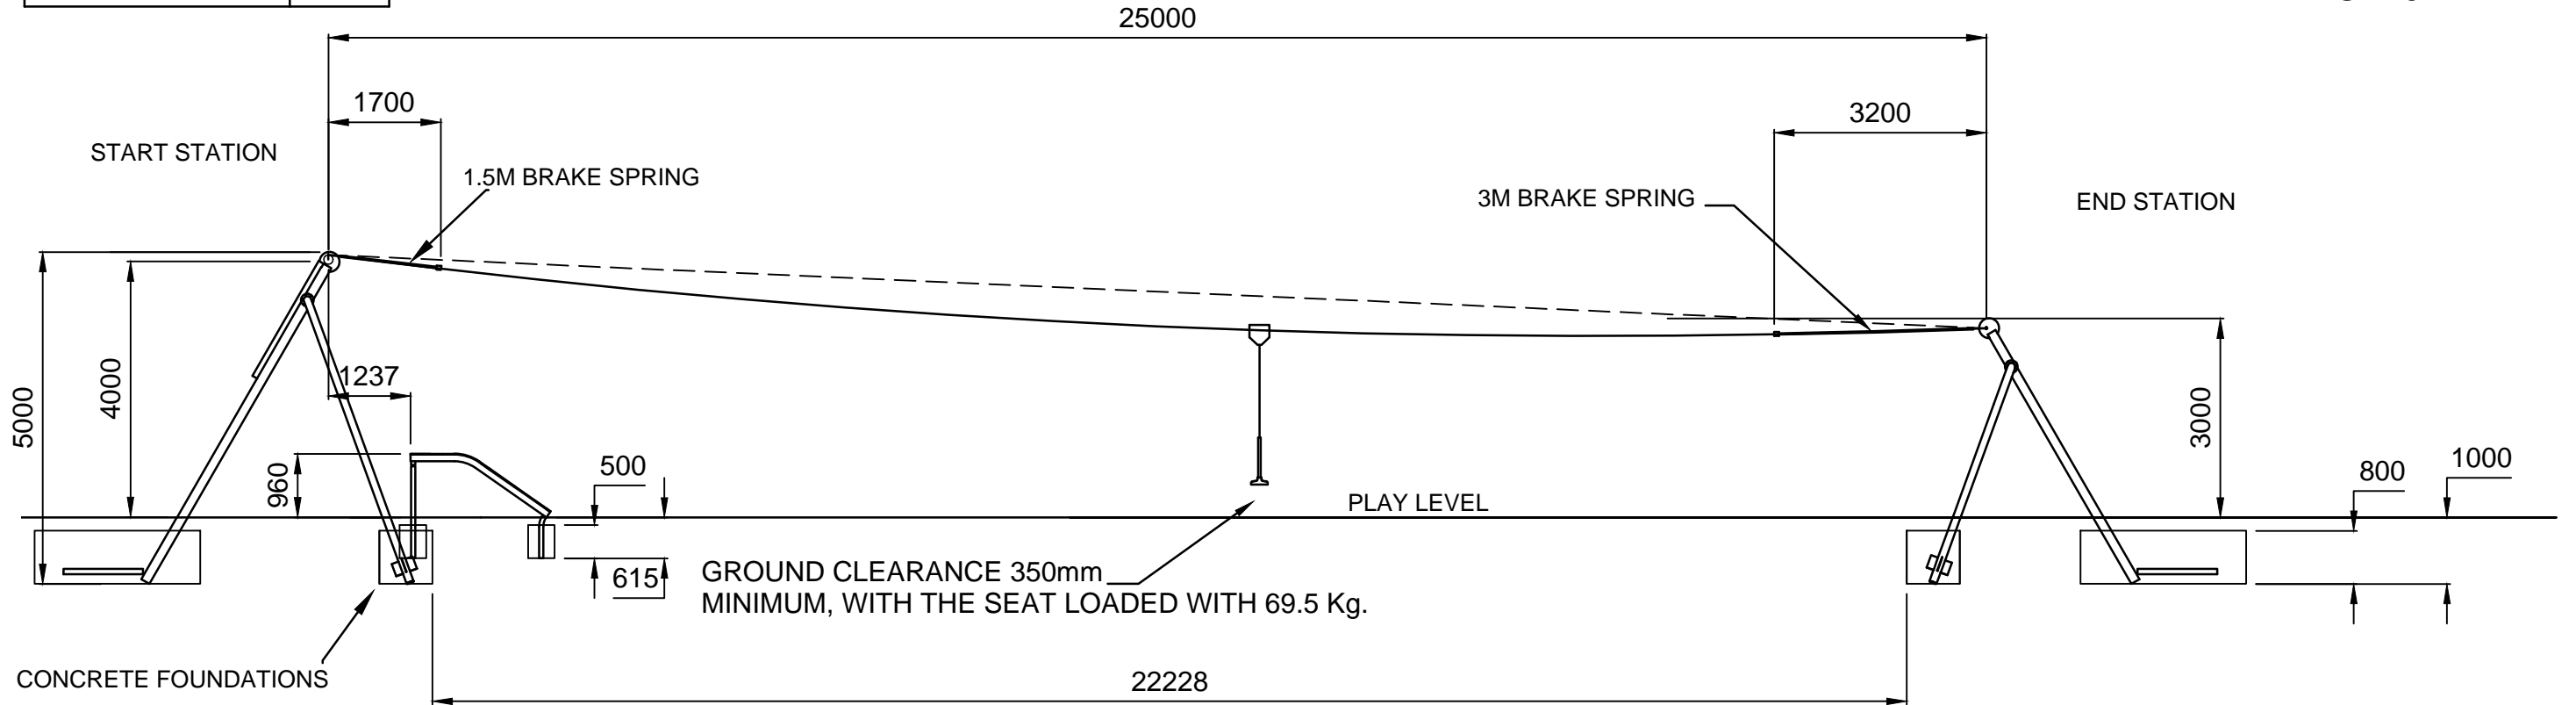


PAGE 1 OF 2
DO NOT SCALE THIS DRAWING


GENERAL TOLERANCES
UNLESS OTHERWISE STATED
DECIMAL PLACES
0 = ±1
0.0 = ±0.5
0.00 = ±0.05
ANGULAR TOLERANCE
±1°
ALL WELDS TO WPS1
WELDING SPECIFICATION
UNLESS OTHERWISE STATED

TITLE
CABLE WAY 25M
RAMP TYPE

design
make
play
SutcliffePlay

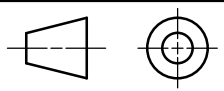
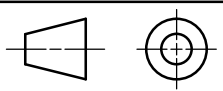
REV 01	CHANGE SEAT CLEARANCE	PM 21/02/18
REVISION	DESCRIPTION	
DRAWN BY	IM	 FIRST ANGLE PROJECTION
CHECKED		
SCALE	1:100	DRG No
DATE	01.02.11	CAR025
		REV
		01

DRG No CAR025	REV 01
------------------	-----------

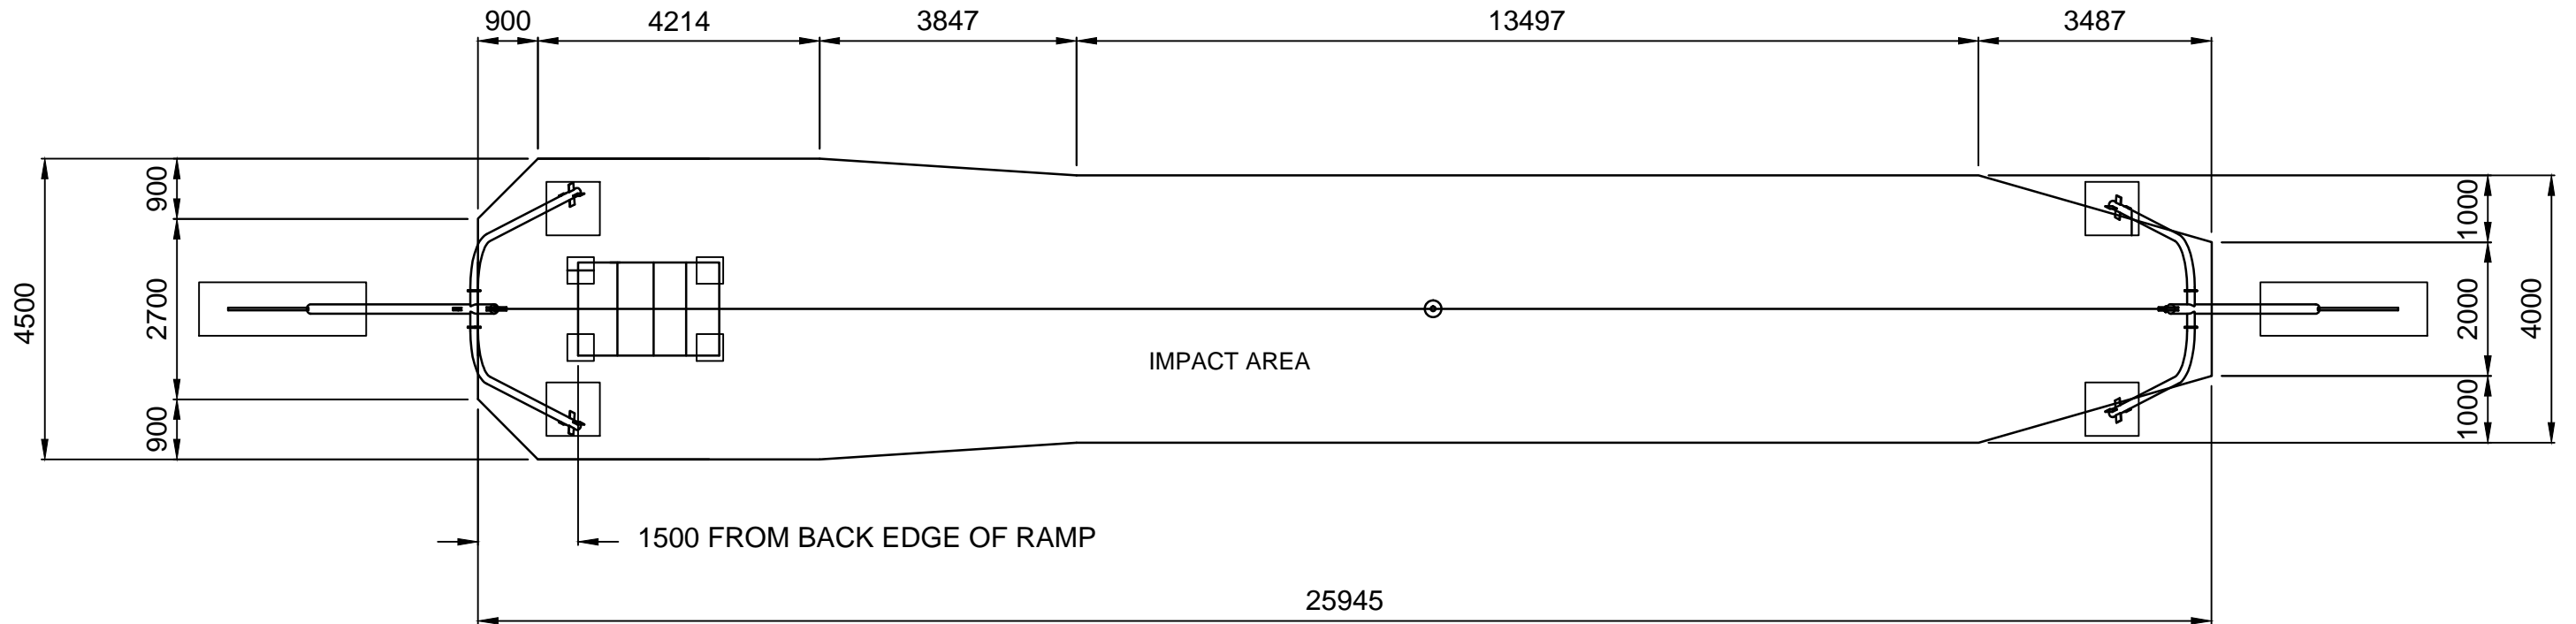

IMPACT AREA
 AREA 103m²
 PERIMETER 57.6m
 HIC 1.0m

PAGE 2 OF 2
 DO NOT SCALE THIS DRAWING

GENERAL TOLERANCES UNLESS OTHERWISE STATED DECIMAL PLACES 0 = ±1 0.0 = ±0.5 0.00 = ±0.05 ANGULAR TOLERANCE ±1° ALL WELDS TO WPS1 WELDING SPECIFICATION UNLESS OTHERWISE STATED	TITLE 25m CABLE WAY (RAMP TYPE) IMPACT AREA DIMENSIONS				REVISION	DESCRIPTION	 FIRST ANGLE PROJECTION
	DRAWN BY	IM			CHECKED		
	SCALE	1 : 100	DRG No	CAR025	REV	01	
	DATE	11.06.10					