


PLAN SCALE 1:100


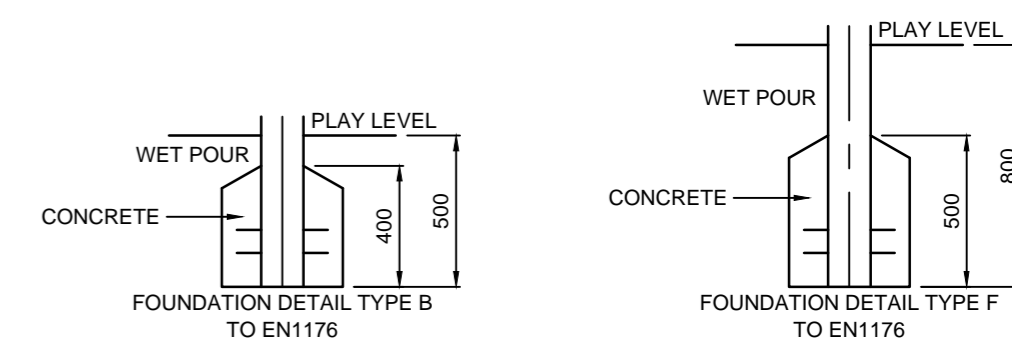


SAFETY SURFACING
REQUIREMENTS TO EN 1176
AREA 41m²
PERIMETER 27m



HIC 1.5M - 41m²

GROUND PLAN	CZW304
REV	00
DRAWN	IM
SCALE	1:50 @ A3
DATE	23/02/17
SAFETY SURFACE AREA	
HOLE A 300x300x600 DEEP	
HOLE B 400x400x500 DEEP	
HOLE F 500x500x800 DEEP	

DO NOT SCALE THIS DRAWING
SCALE 1:50 WHEN PRINTED ON A2

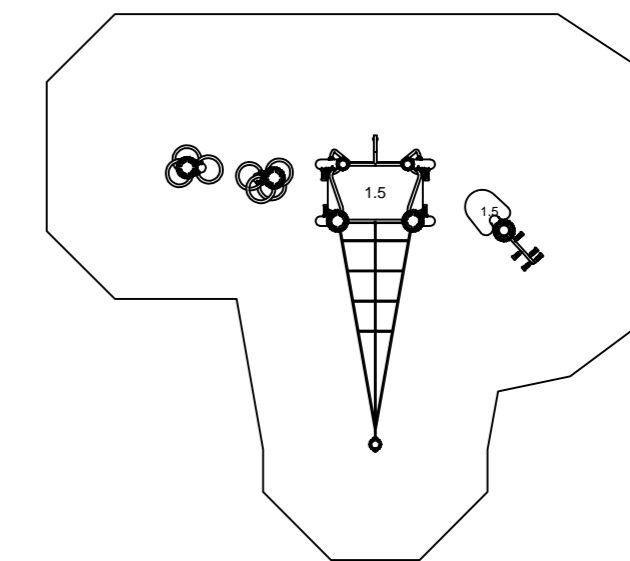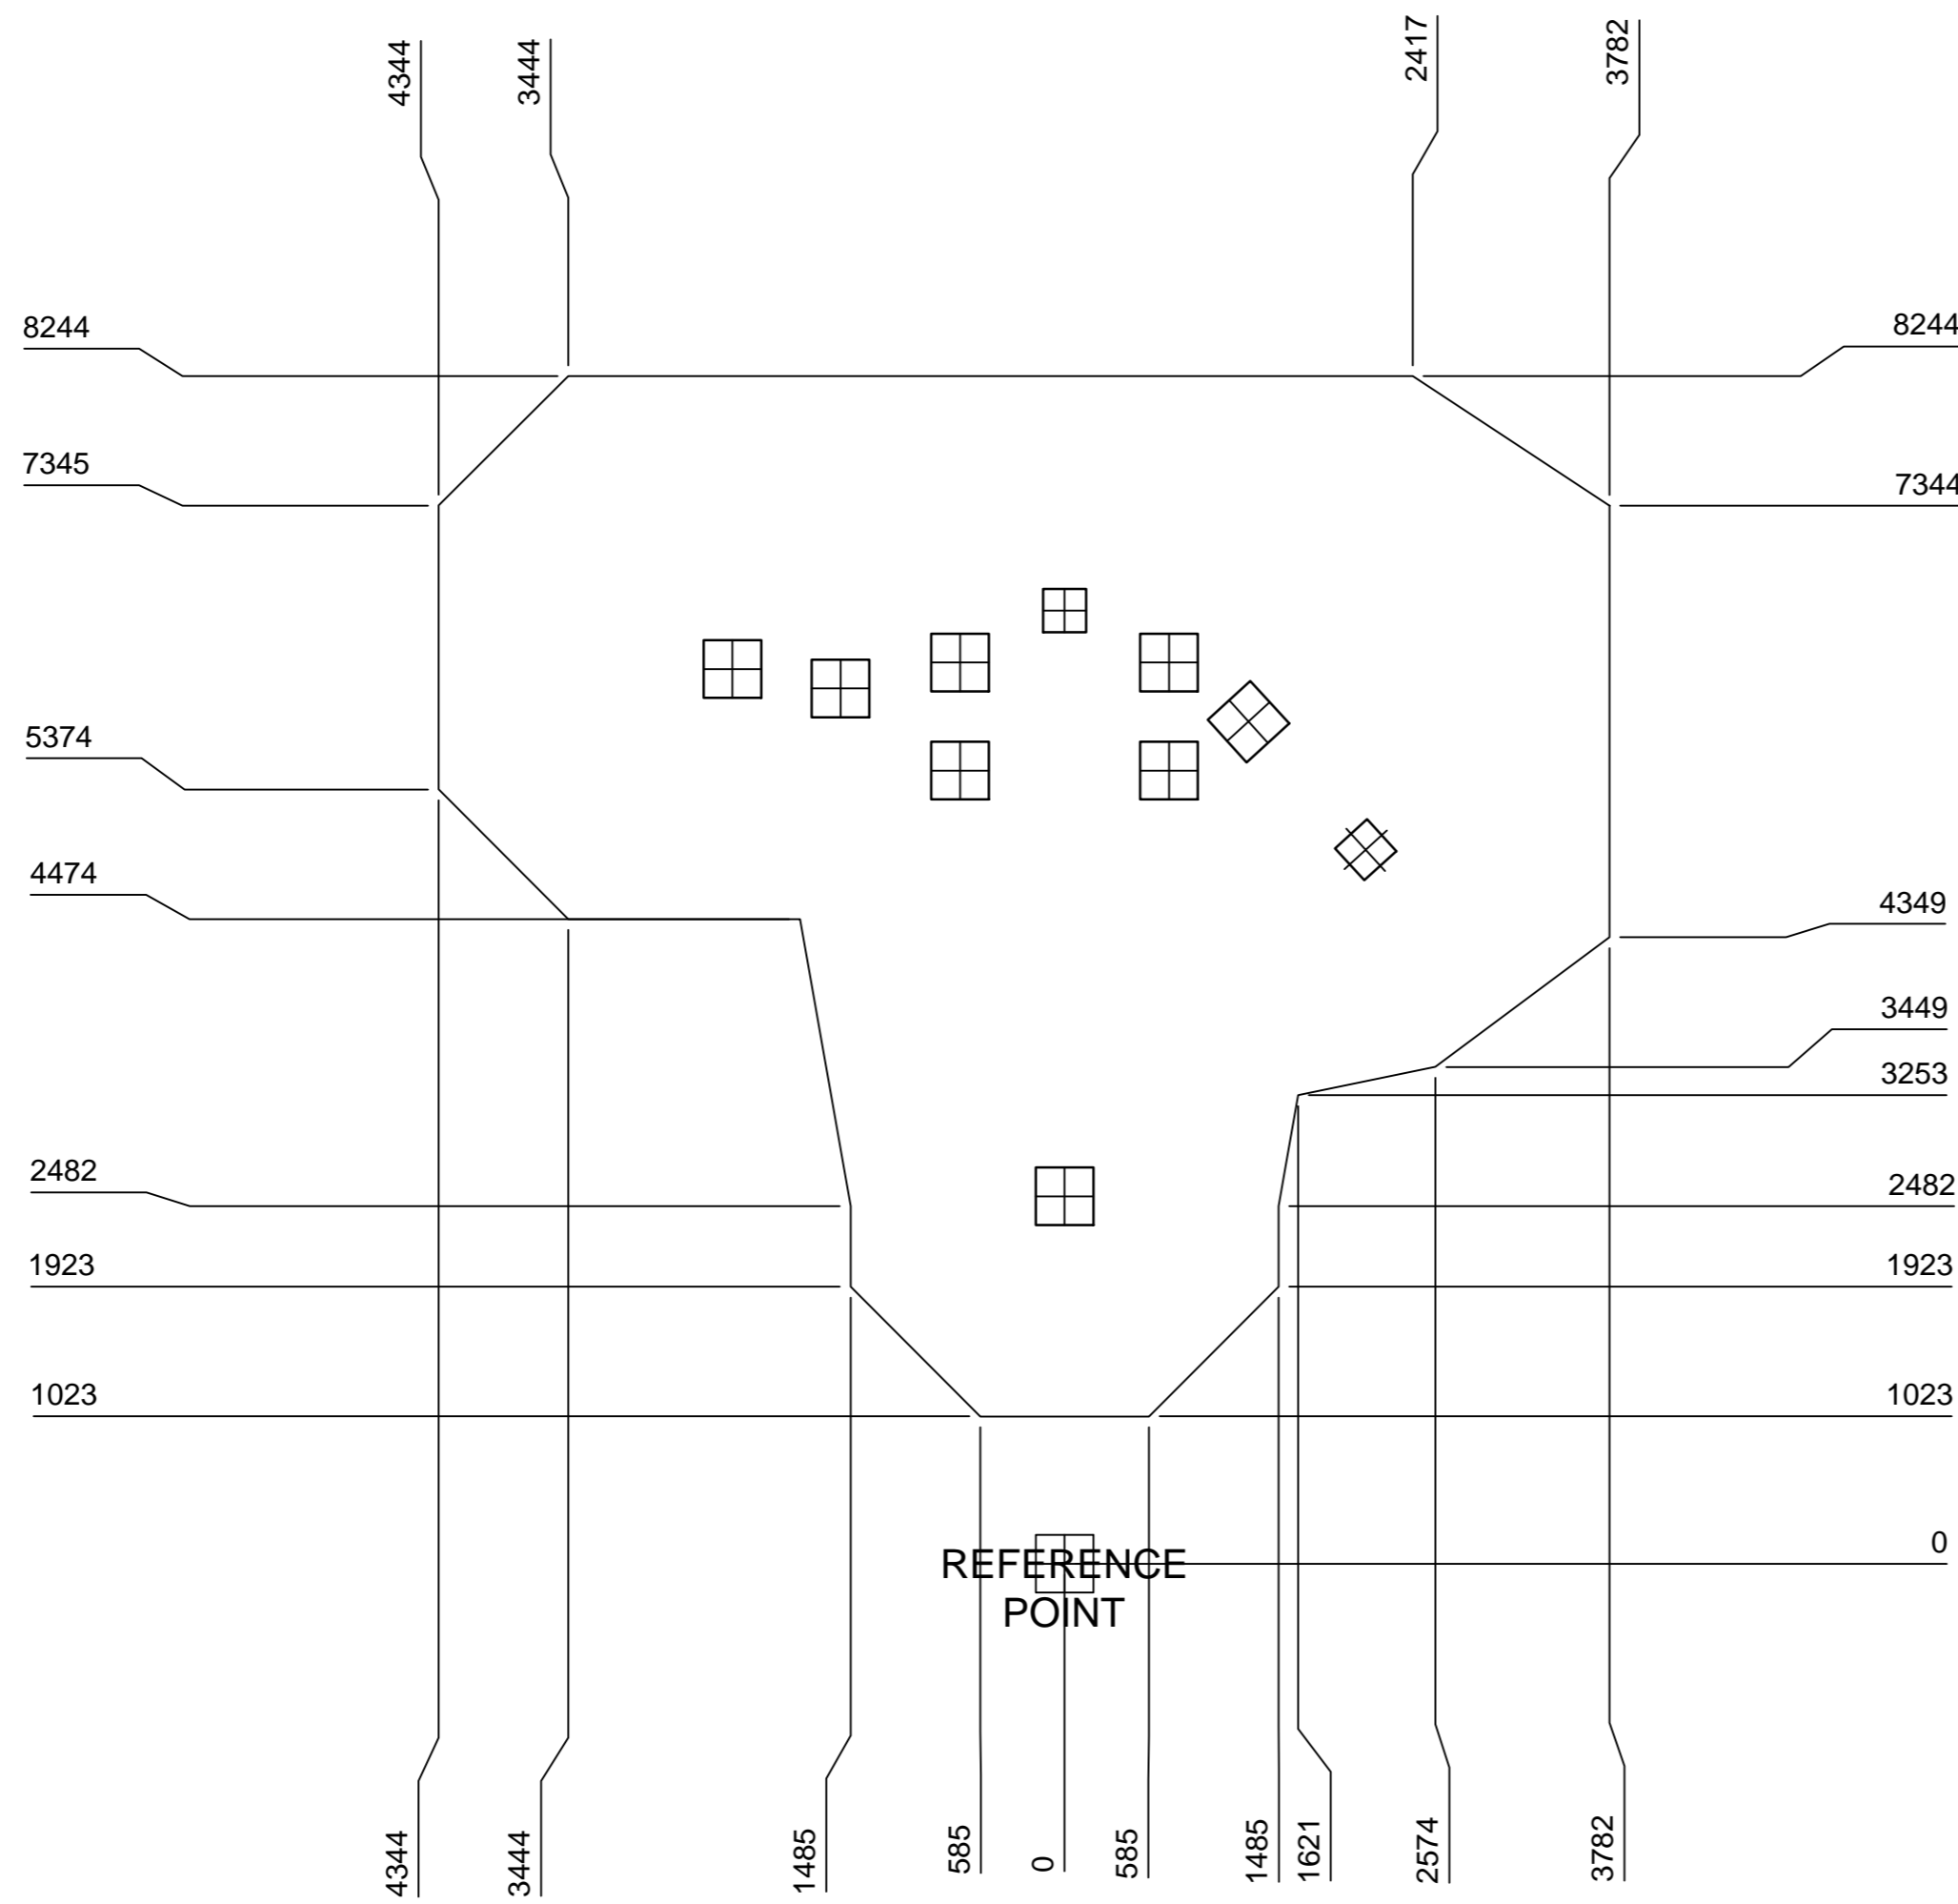

PLAN SCALE 1:100

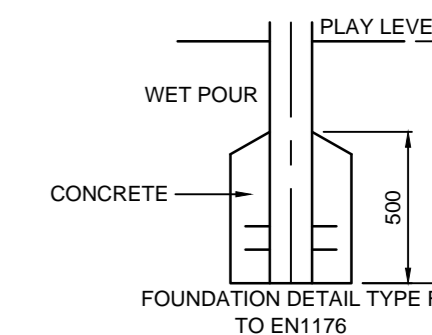
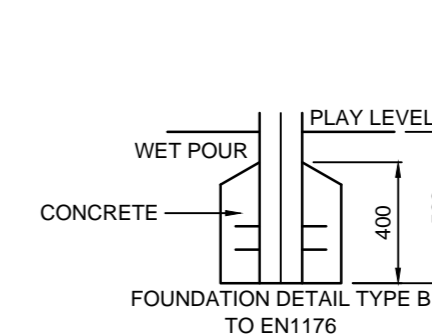


SAFETY SURFACING
REQUIREMENTS TO EN 1176
AREA 41m²
PERIMETER 27m



HIC 1.5M - 41m²

GROUND PLAN	CZW304
REV	00
DRAWN	IM
SCALE	1:50 @ A3
DATE	23/02/17
SAFETY SURFACE AREA	
HOLE A 300x300x600 DEEP	
HOLE B 400x400x500 DEEP	
HOLE F 500x500x800 DEEP	

DO NOT SCALE THIS DRAWING
SCALE 1:50 WHEN PRINTED ON A2

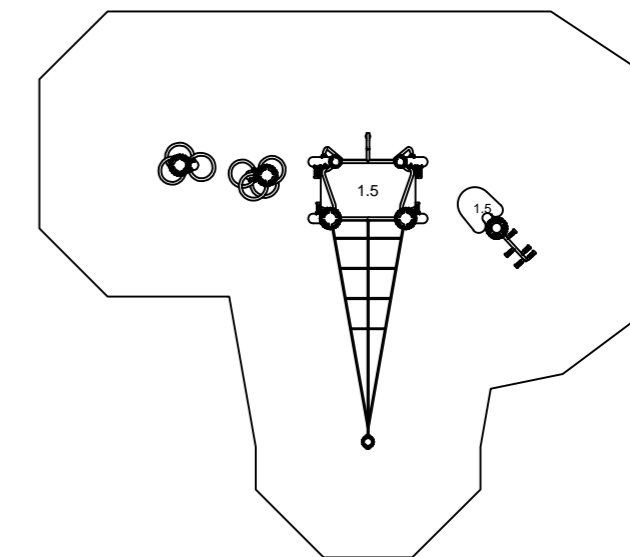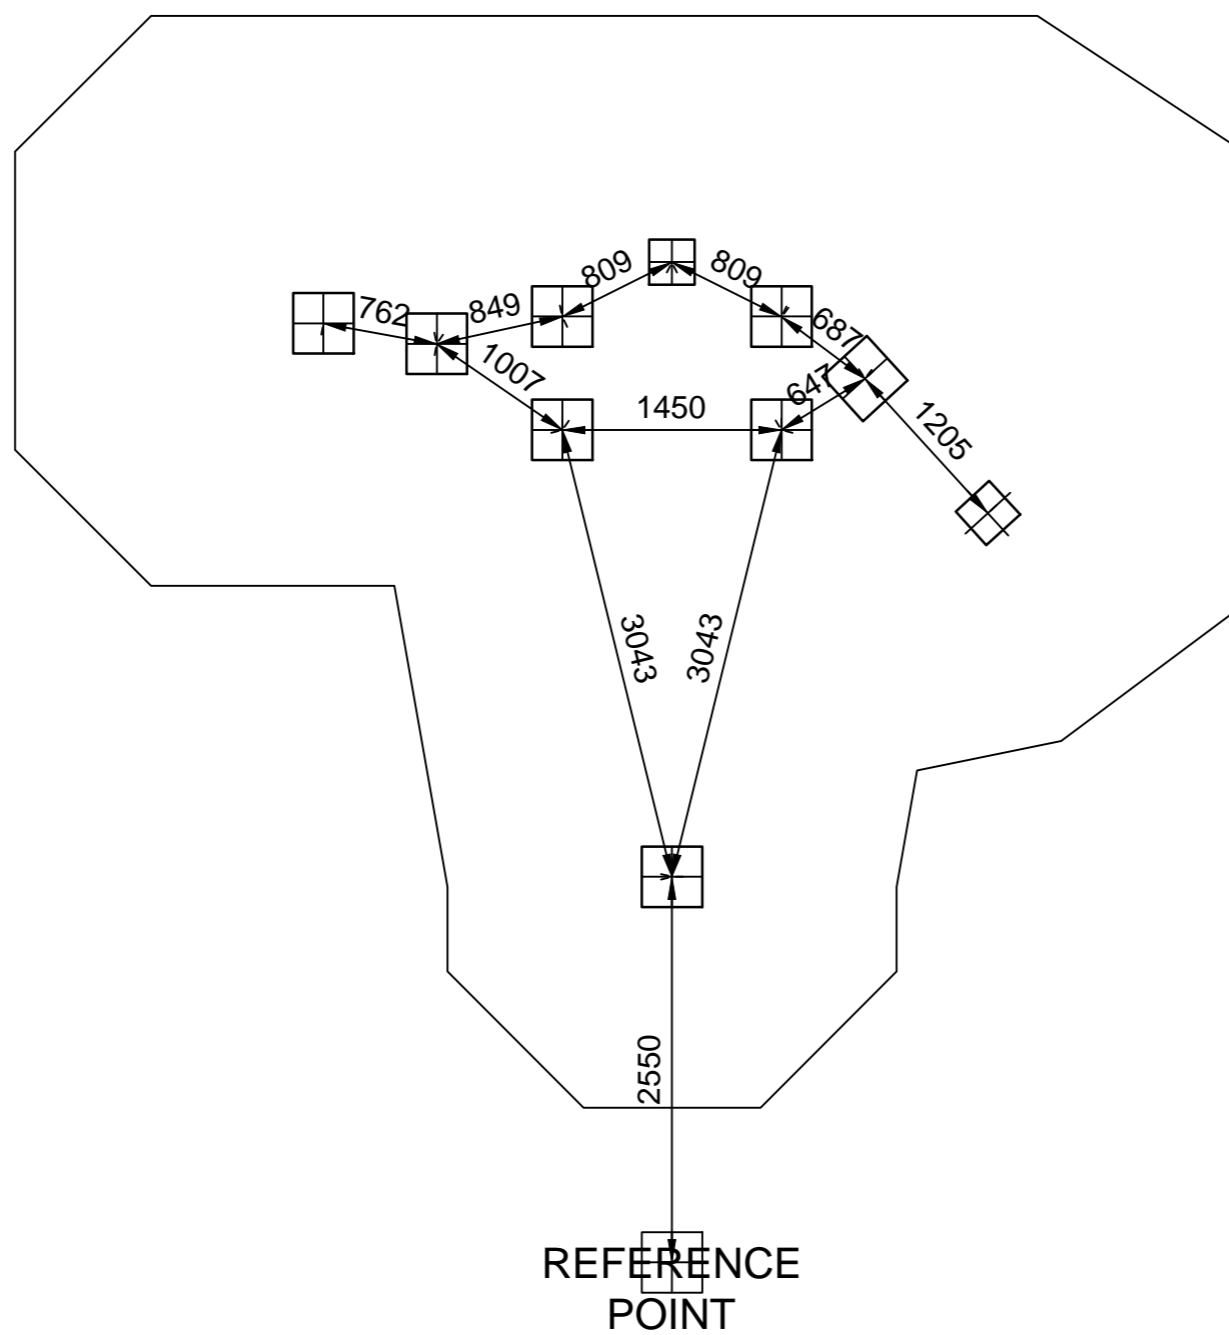

PLAN SCALE 1:100

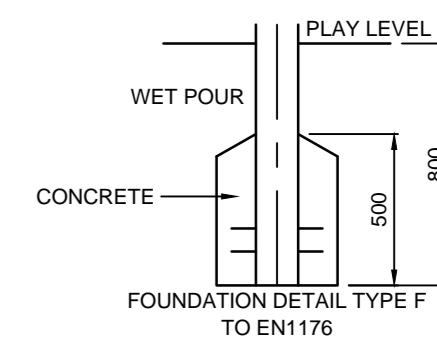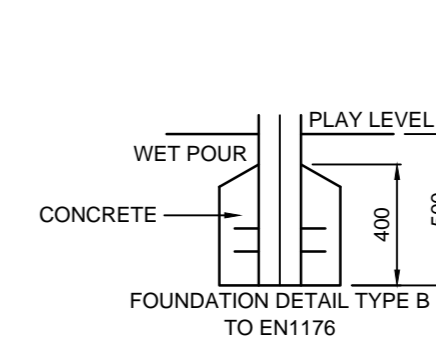

SAFETY SURFACING
REQUIREMENTS TO EN 1176
AREA 41m²
PERIMETER 27m

HIC 1.5M - 41m²

GROUND PLAN	CZW304
REV	00
DRAWN	IM
SCALE	1:50 @ A3
DATE	23/02/17
SAFETY SURFACE AREA	
HOLE A 300x300x600 DEEP	
HOLE B 400x400x500 DEEP	
HOLE F 500x500x800 DEEP	

DO NOT SCALE THIS DRAWING
SCALE 1:50 WHEN PRINTED ON A2