

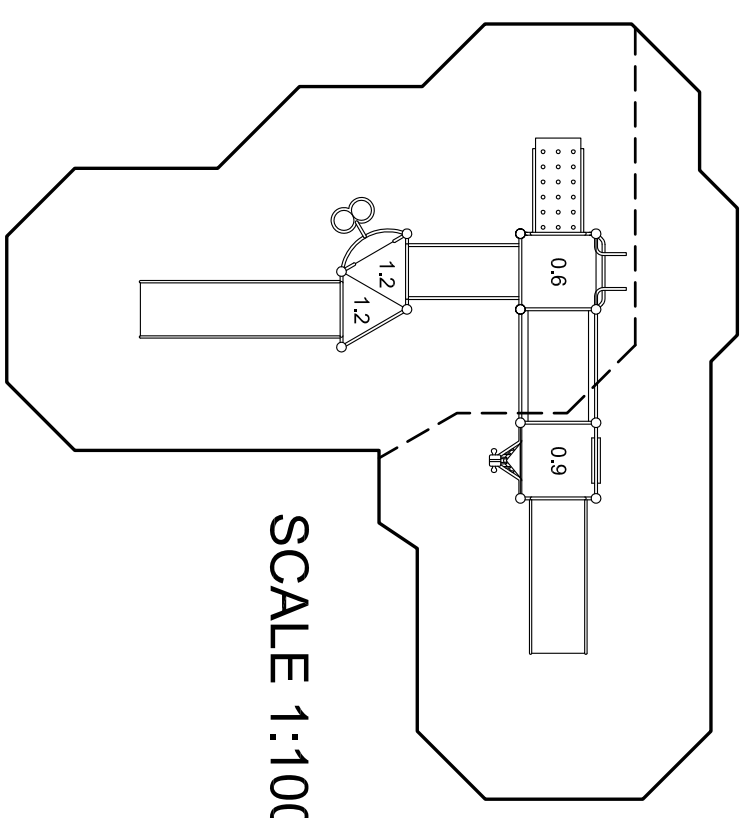


10255

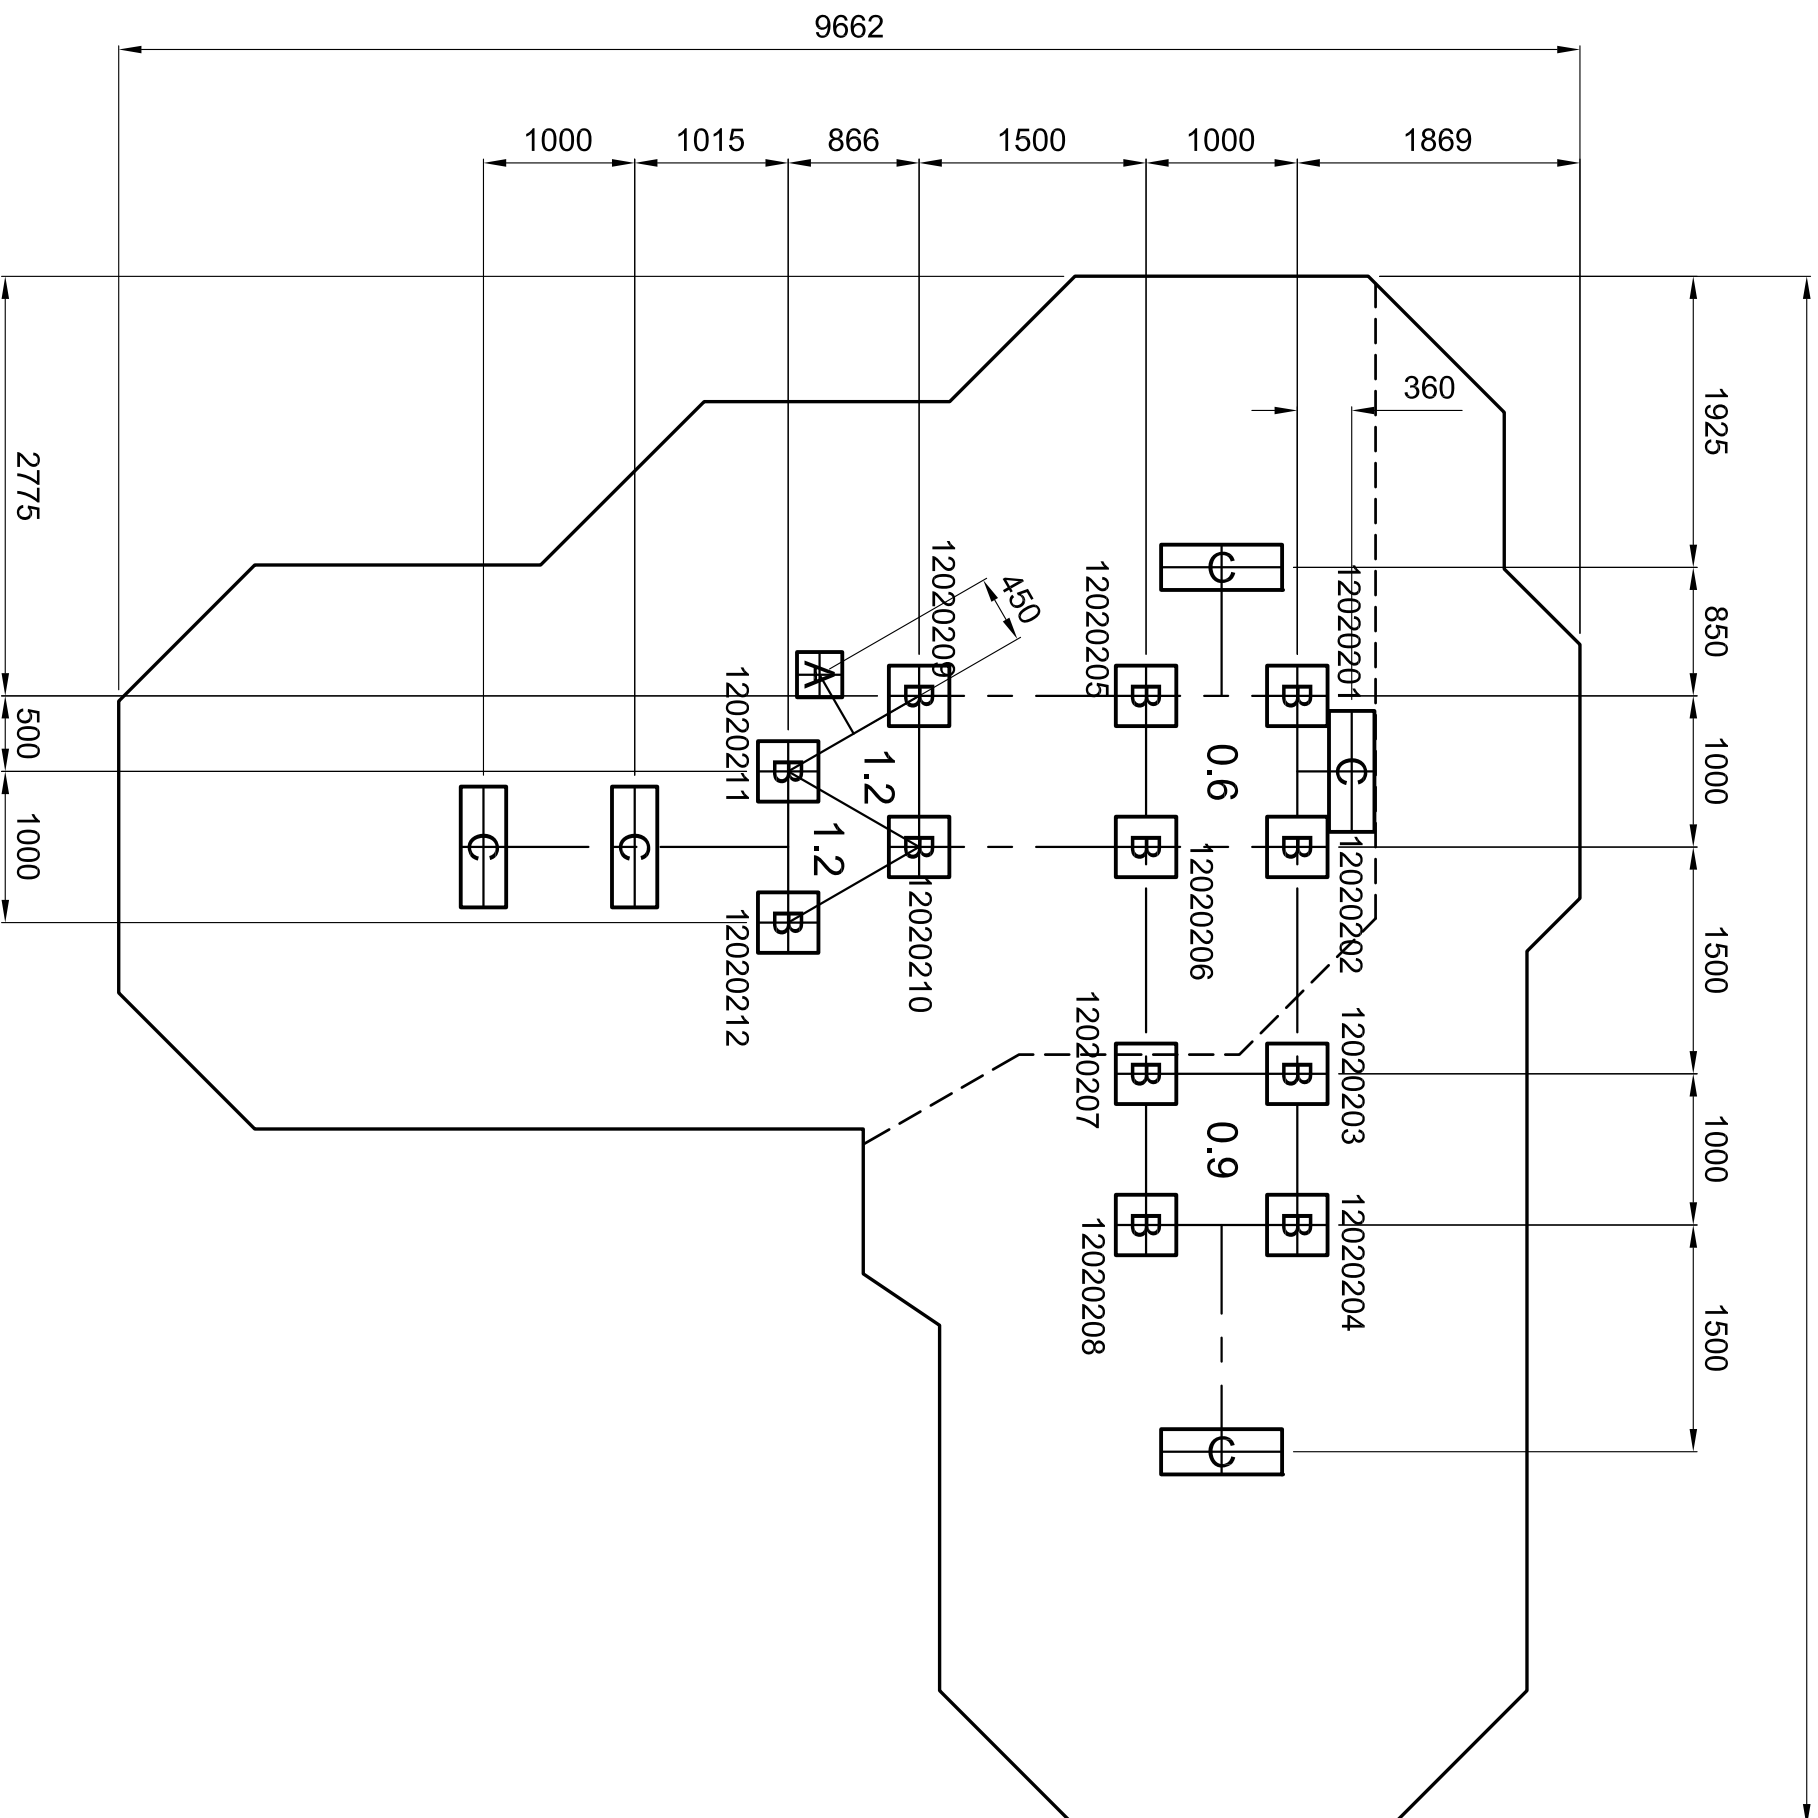


SCALE 1:100

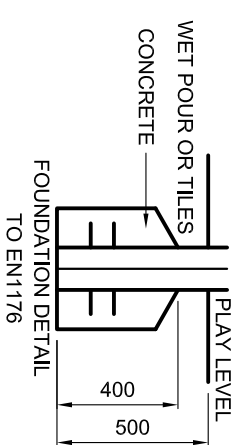



SAFETY SURFACING TO EN 1176
 AREA 61m²
 PERIMETER 35.5m
 HIC 1.2m 36m²
 HIC 0.9m 25m²

GROUND PLAN	DZW202(1)
REV	02
DRAWN	JPC
SCALE	1:50
DATE	25/05/06
SAFETY SURFACE AREA	
HOLE A	300x300x800 DEEP
HOLE B	400x400x500 DEEP
HOLE C	300x800x800 DEEP

Good design
for children
SutcliffePlay

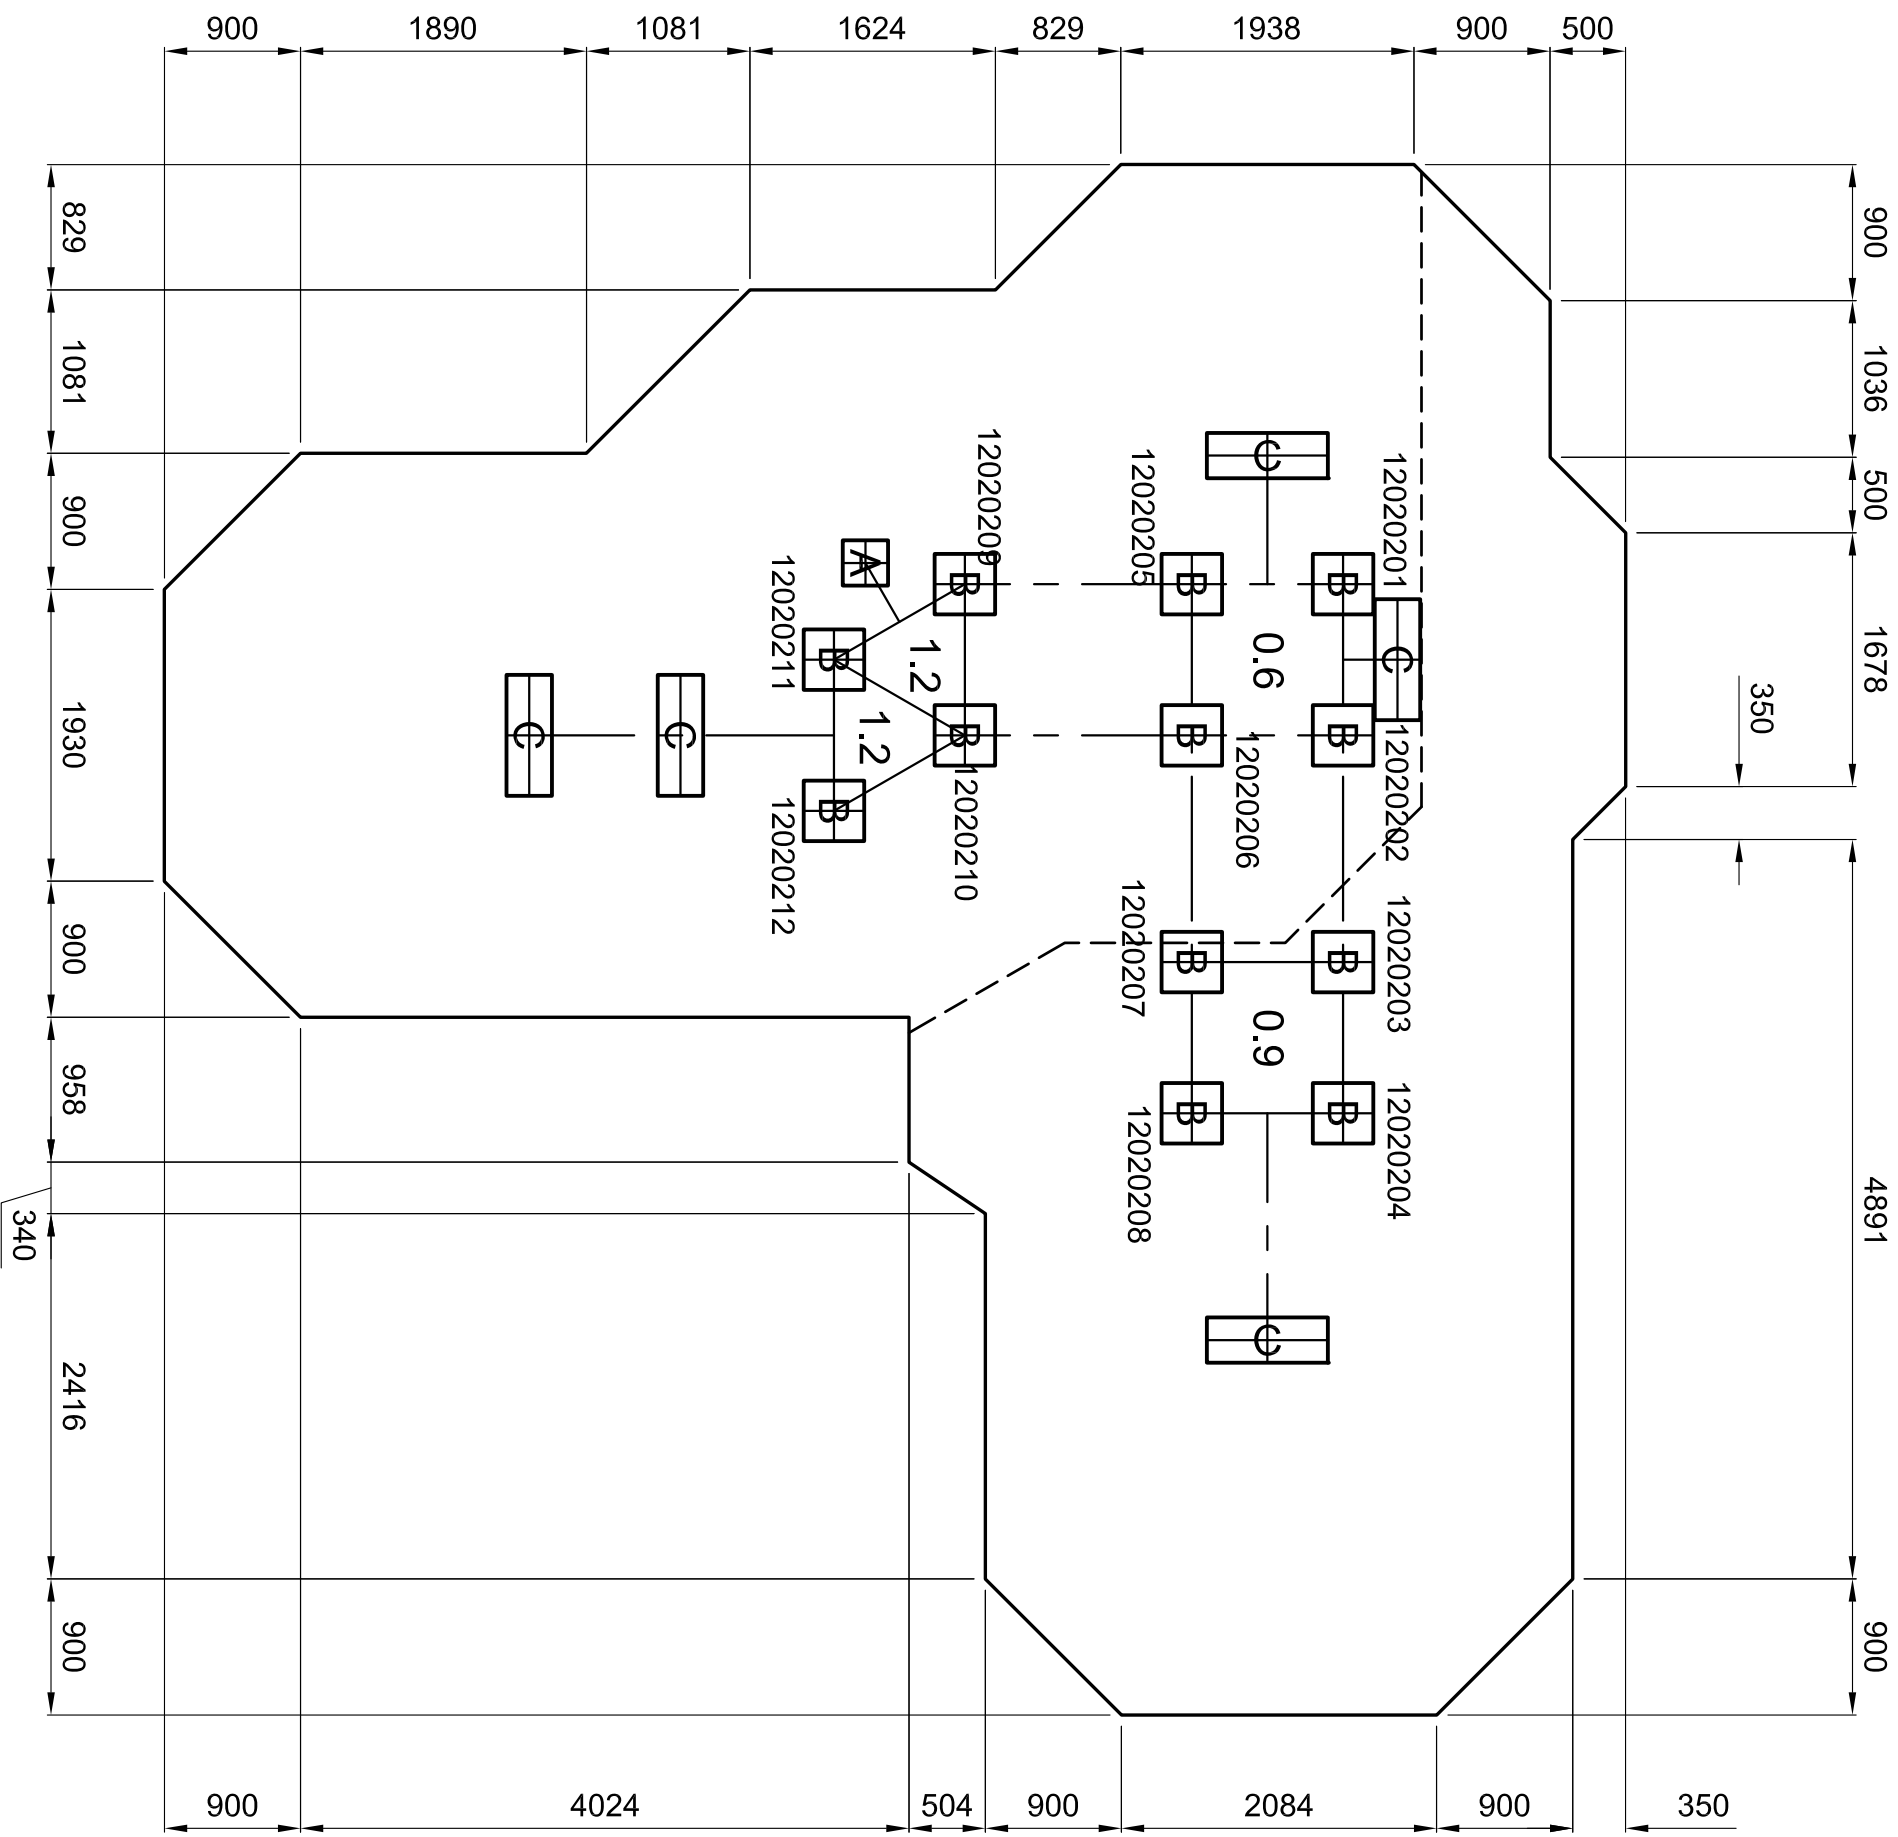

Good design
for children
SutcliffePlay

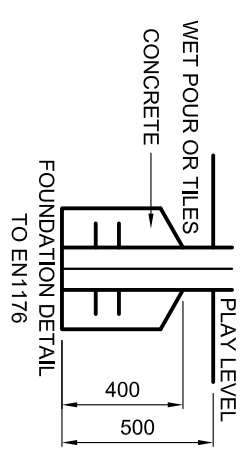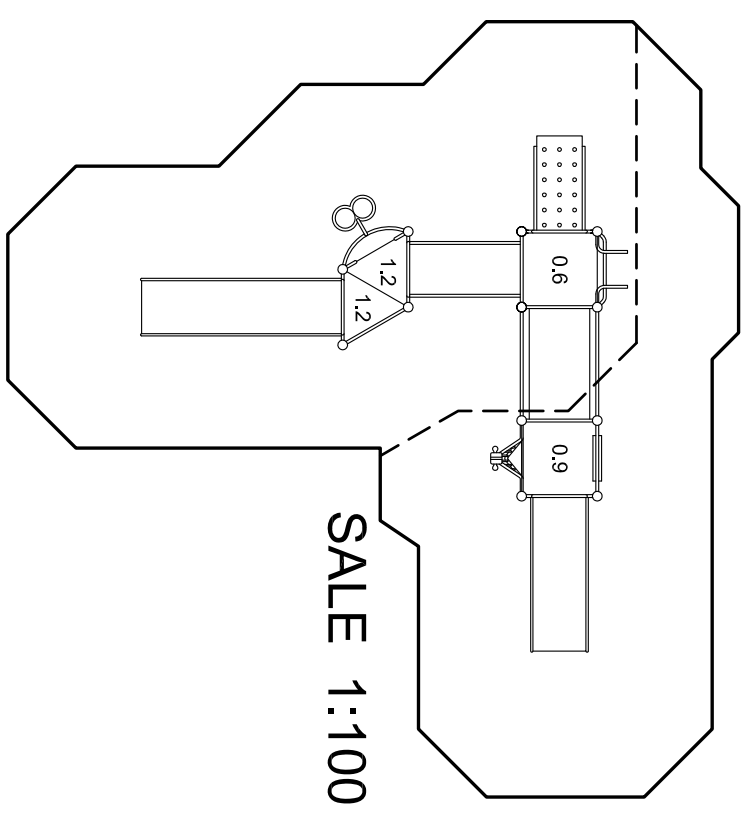

SAFETY SURFACING TO EN 1176
AREA 61m²
PERIMETER 35.5m
HOLE A 1.2m 36m²
HOLE B 400x400x500 DEEP
HOLE C 300x800x800 DEEP

GROUND PLAN	DZW202(2)
REV	02
DRAWN	JPC
SCALE	1:50
DATE	25/05/06
SAFETY SURFACE AREA	
HOLE A	300x300x800 DEEP
HOLE B	400x400x500 DEEP
HOLE C	300x800x800 DEEP