
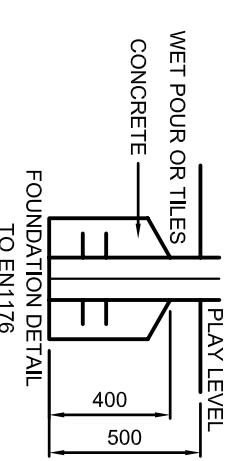



PLAN SCALE 1:100

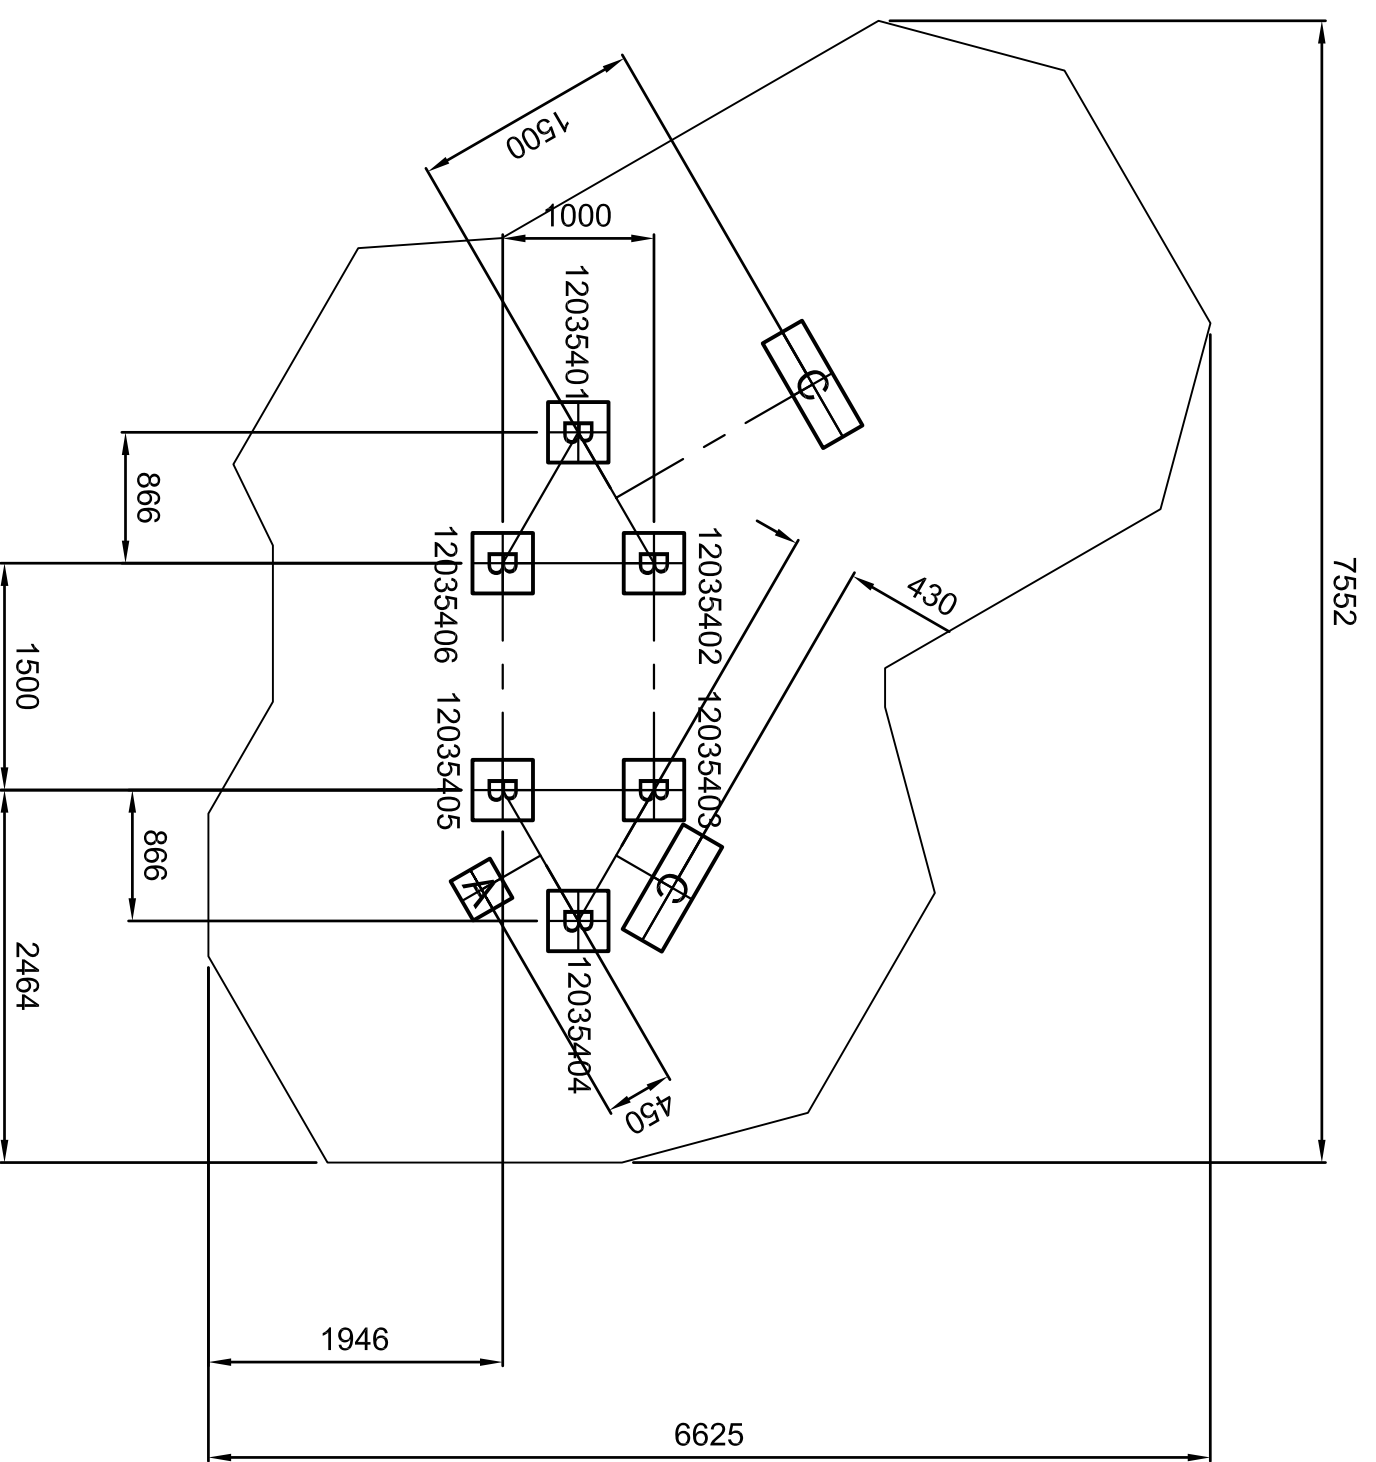



GROUND PLAN	<b>DZW/354(1)</b>
REV	00
DRAWN	IM
SCALE	1:50 @ A3
DATE	14.08.08
SAFETY SURFACING AREA	
HOLE A	300x300x800 DEEP
HOLE B	400x400x500 DEEP
HOLE C	300x800x800 DEEP

SAFETY SURFACING  
REQUIREMENTS TO EN 1176  
PERIMETER 24.5M  
AREA 33M<sup>2</sup>  
HIC 0.9M

DO NOT SCALE THIS DRAWING  
SCALE 1:50 WHEN PRINTED ON A3

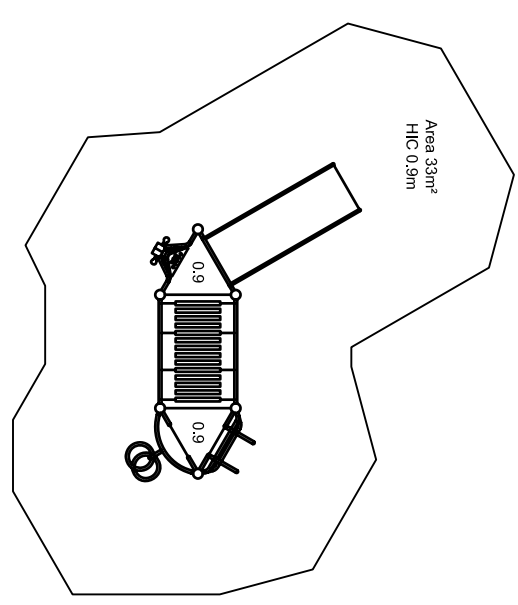

PLAN SCALE 1:100

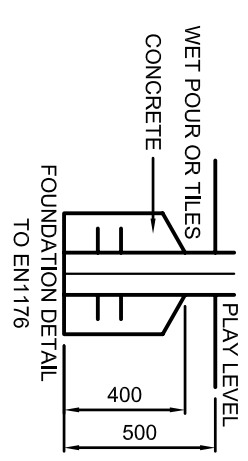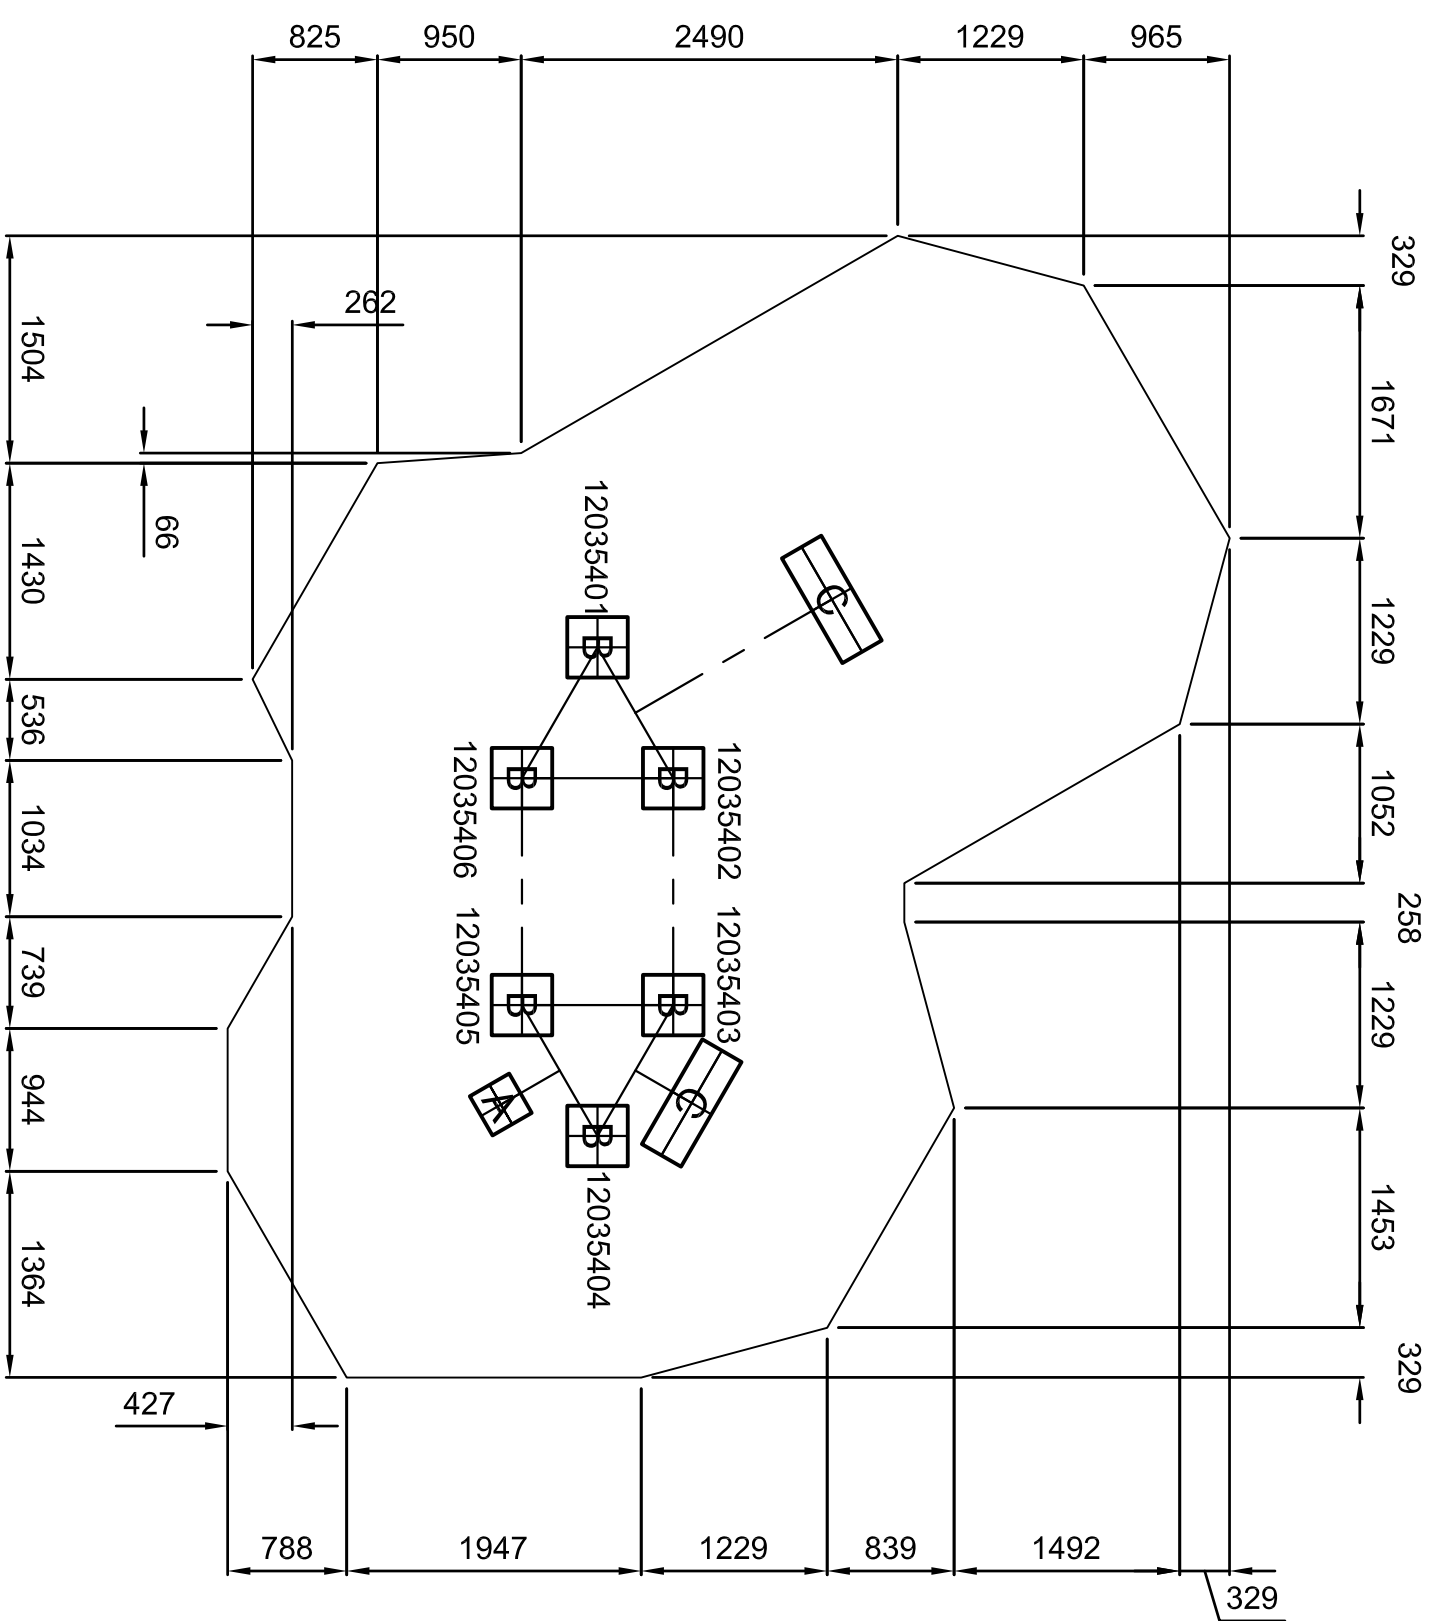

GROUND PLAN	<b>DZW354(2)</b>
REV	00
DRAWN	IM
SCALE	1:50 @ A3
DATE	14.08.08
SAFETY SURFACE AREA	
HOLE A	300X300X800 DEEP
HOLE B	400X400X500 DEEP
HOLE C	300X800X800 DEEP

DO NOT SCALE THIS DRAWING  
SCALE 1:50 WHEN PRINTED ON A3

SAFETY SURFACING  
REQUIREMENTS TO EN 1176  
PERIMETER 24.5M  
AREA 33M<sup>2</sup>  
HIC 0.9M