



PLAN SCALE 1:100

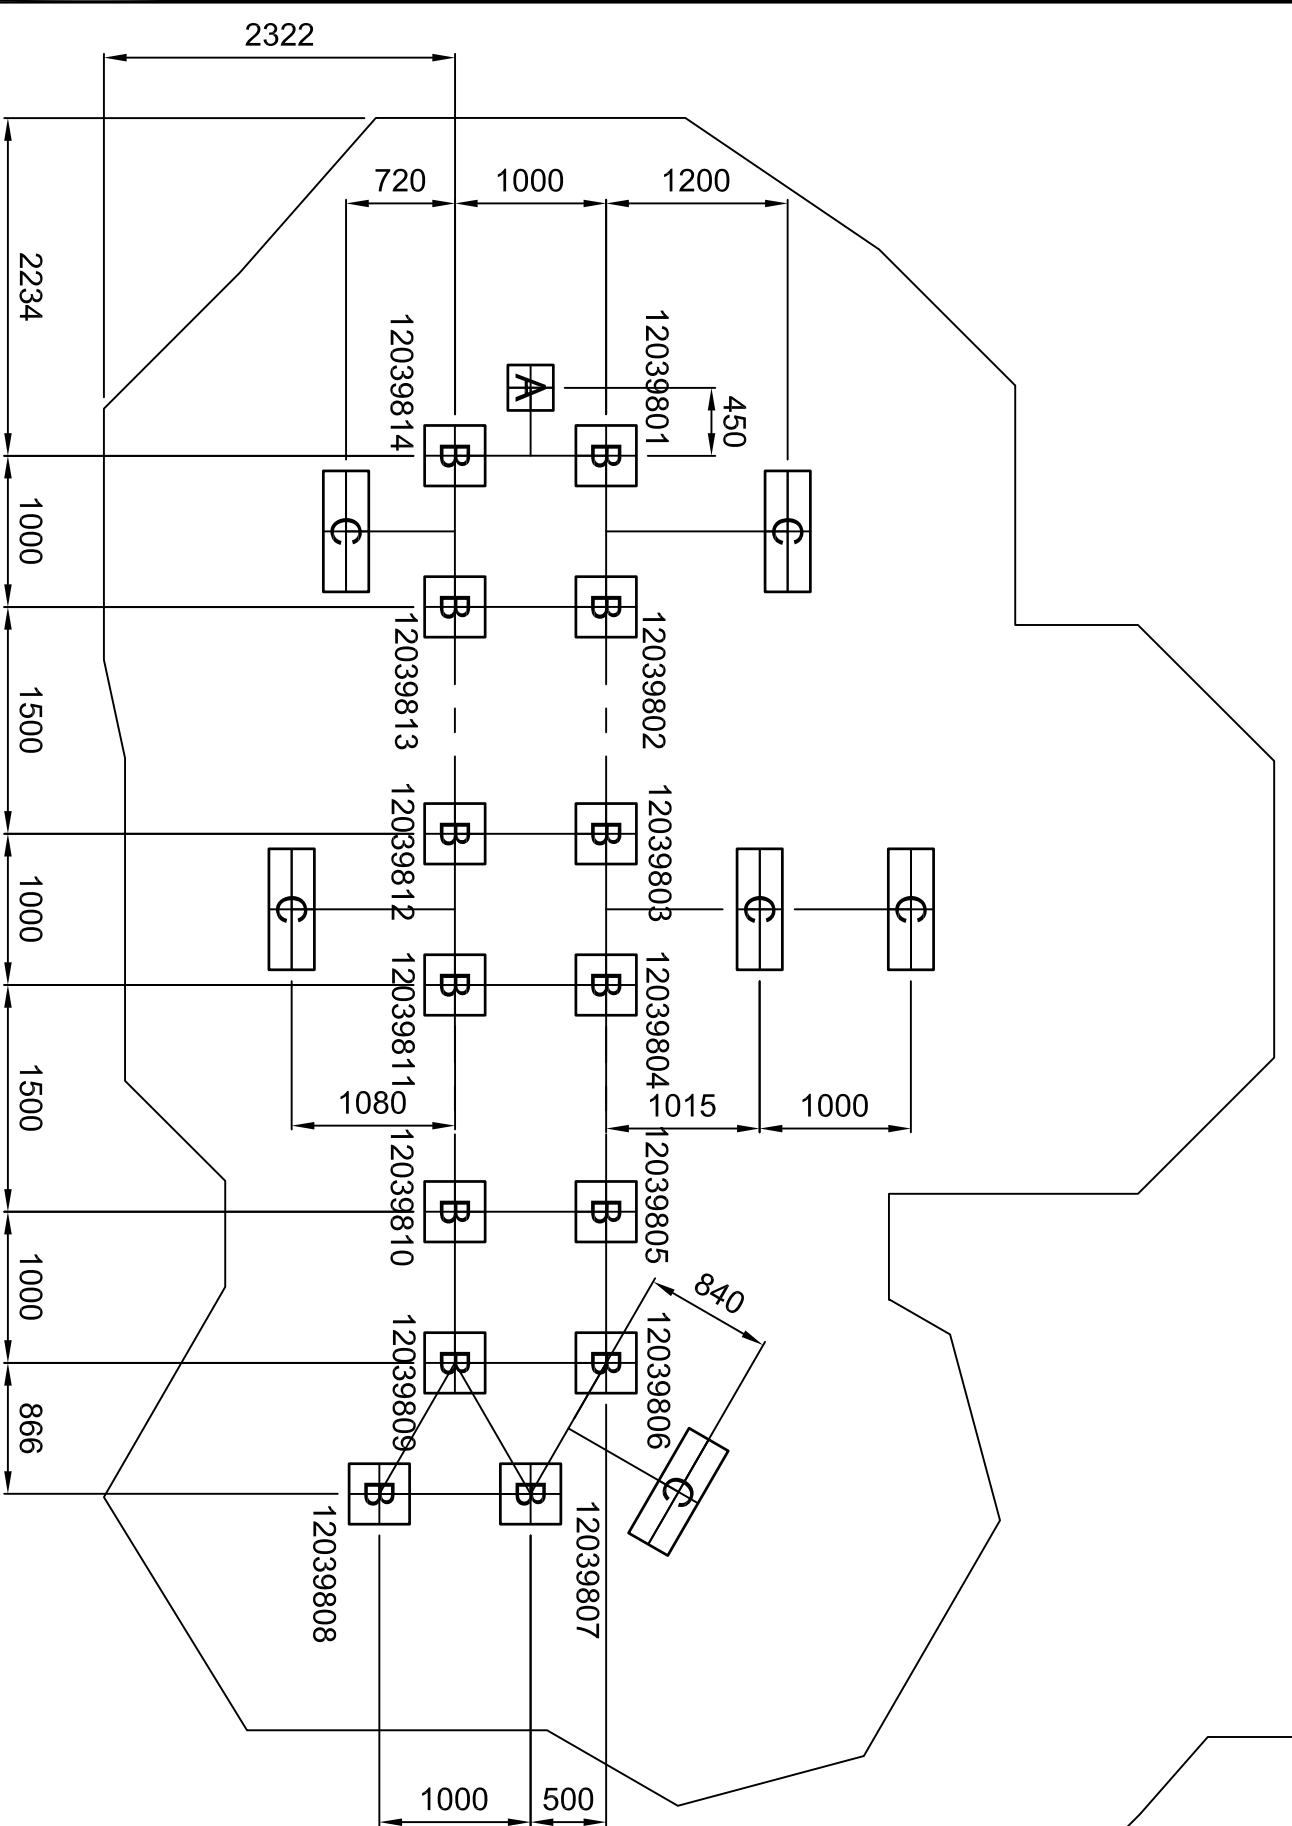


DO NOT SCALE THIS DRAWING
SCALE 1:50 WHEN PRINTED ON A3


SAFETY SURFACING
REQUIREMENTS TO EN 1176
PERIMETER 34M
AREA 63M²
HIC 1.2M

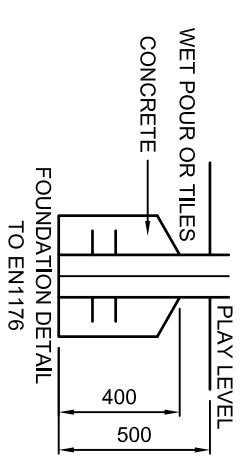

GROUND PLAN	DZW398(1)
REV	00
DRAWN	IM
SCALE	1:50 @ A3
DATE	23.06.10
SAFETY SURFACE AREA	
HOLE A	300x300x800 DEEP
HOLE B	400x400x500 DEEP
HOLE C	300x800x800 DEEP

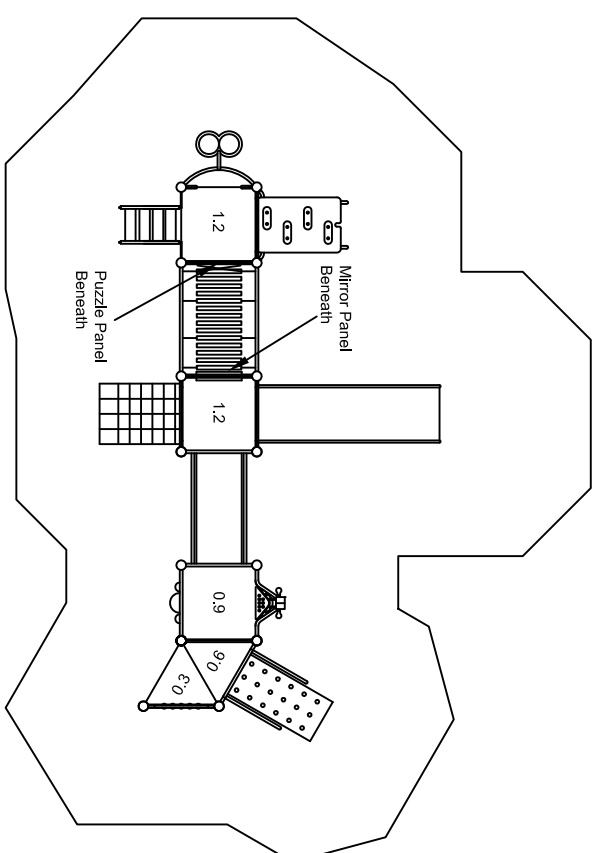


PLAN SCALE 1:100

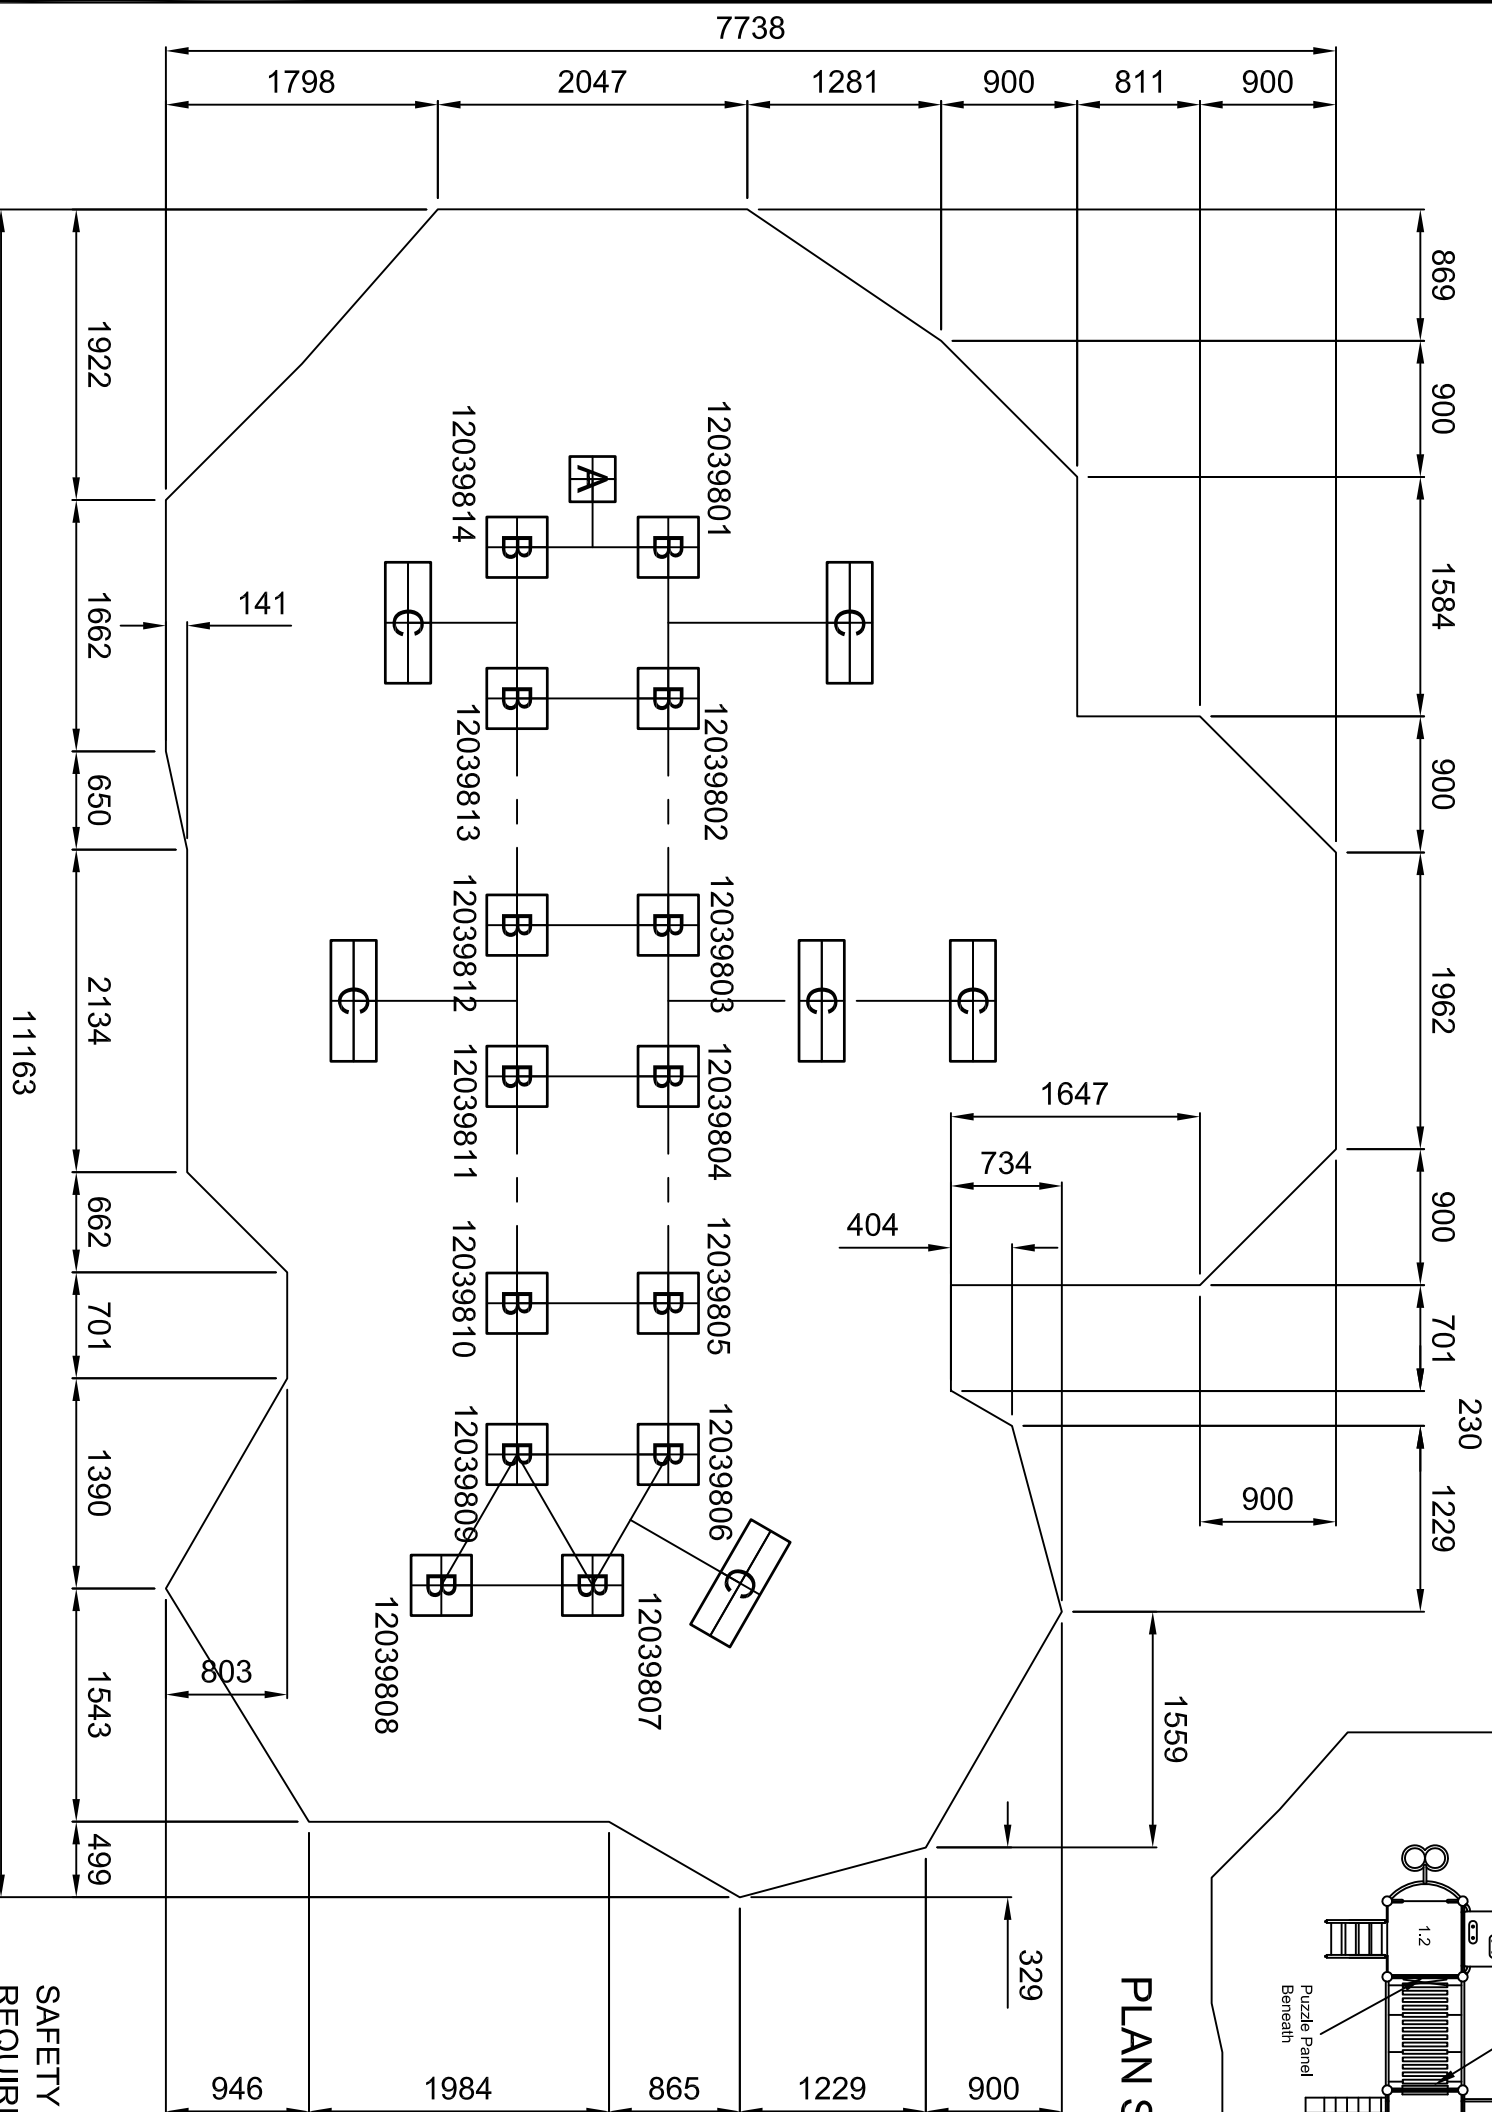

DO NOT SCALE THIS DRAWING
SCALE 1:50 WHEN PRINTED ON A3

SAFETY SURFACING
REQUIREMENTS TO EN 1176
PERIMETER 34M
AREA 63M²
HIC 1.2M

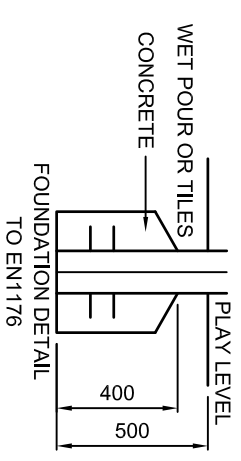

GROUND PLAN	DZW398(2)
REV	00
DRAWN	IM
SCALE	1:50 @ A3
DATE	23.06.10
SAFETY SURFACE AREA	
HOLE A	300x300x800 DEEP
HOLE B	400x400x500 DEEP
HOLE C	300x800x800 DEEP