
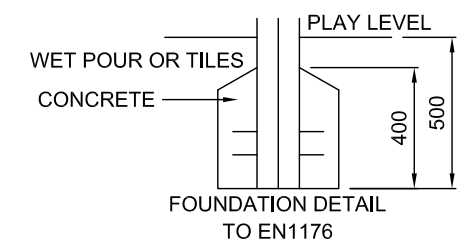



PLAN SCALE 1:100

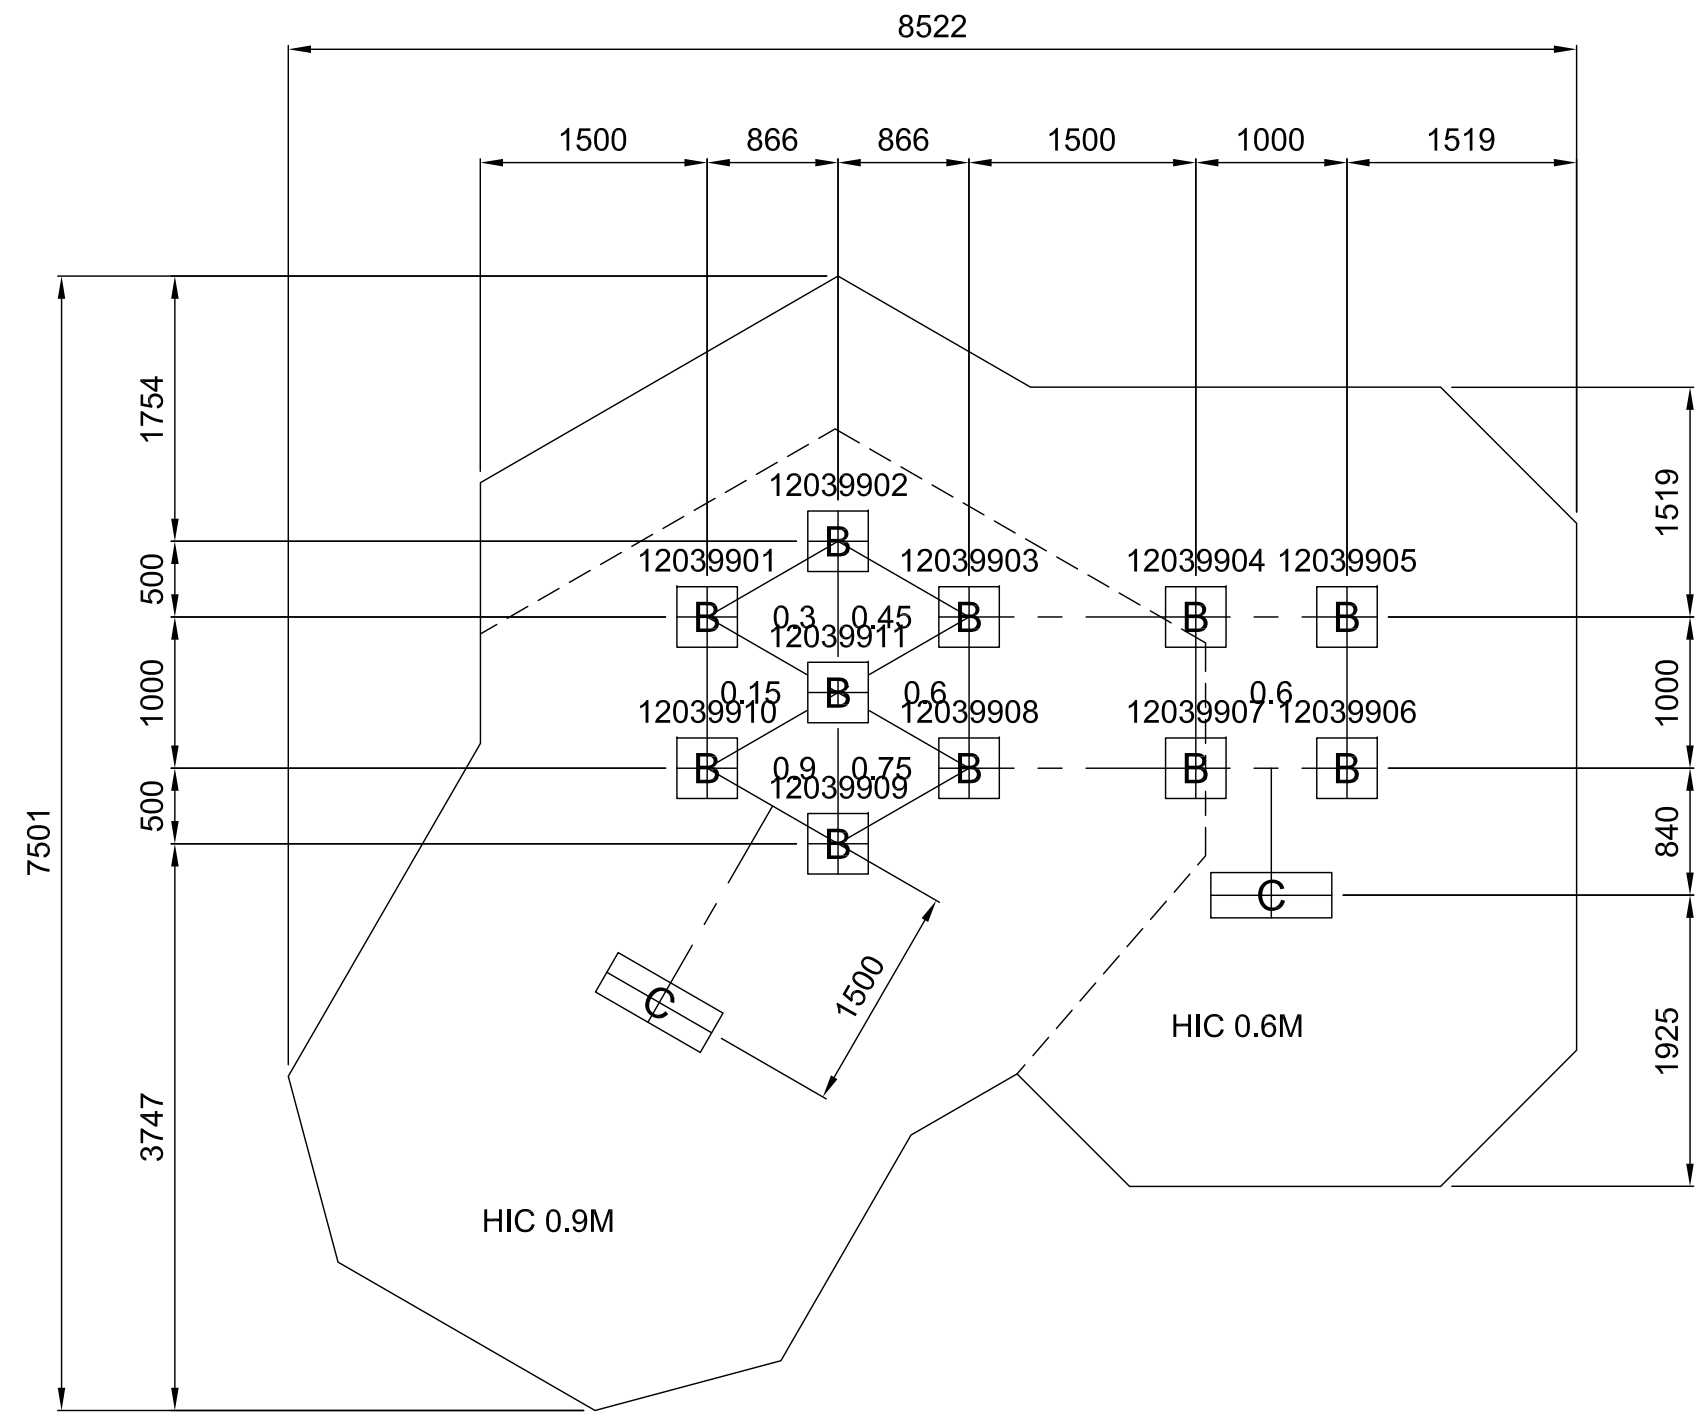



DO NOT SCALE THIS DRAWING
SCALE 1:50 WHEN PRINTED ON A3

SAFETY SURFACING
REQUIREMENTS TO EN 1176
PERIMETER 27.3M
HIC 0.9M - 24.4M²
HIC 0.6M - 19.0M²

GROUND PLAN	DZW399(1)
REV	00
DRAWN	AMG
SCALE	1:50 @ A3
DATE	01.09.10
SAFETY SURFACE AREA	
HOLE A 300x300x800 DEEP	
HOLE B 400x400x500 DEEP	
HOLE C 300x800x800 DEEP	

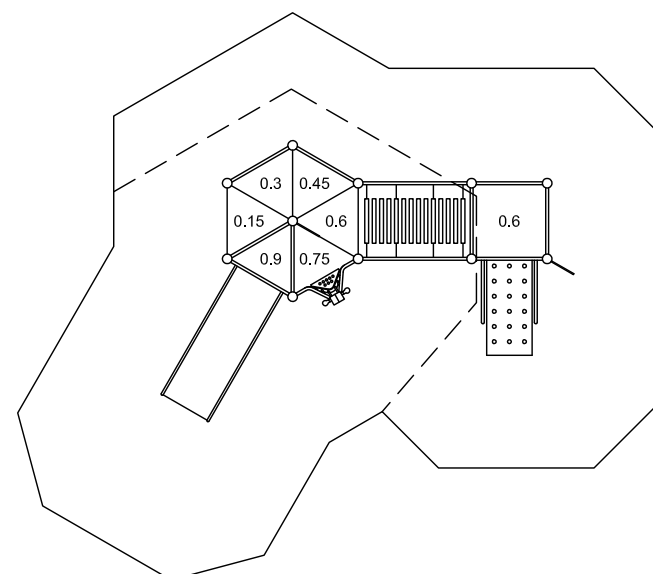

PLAN SCALE 1:100

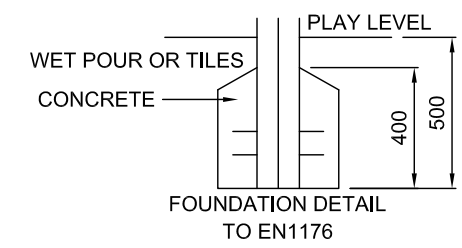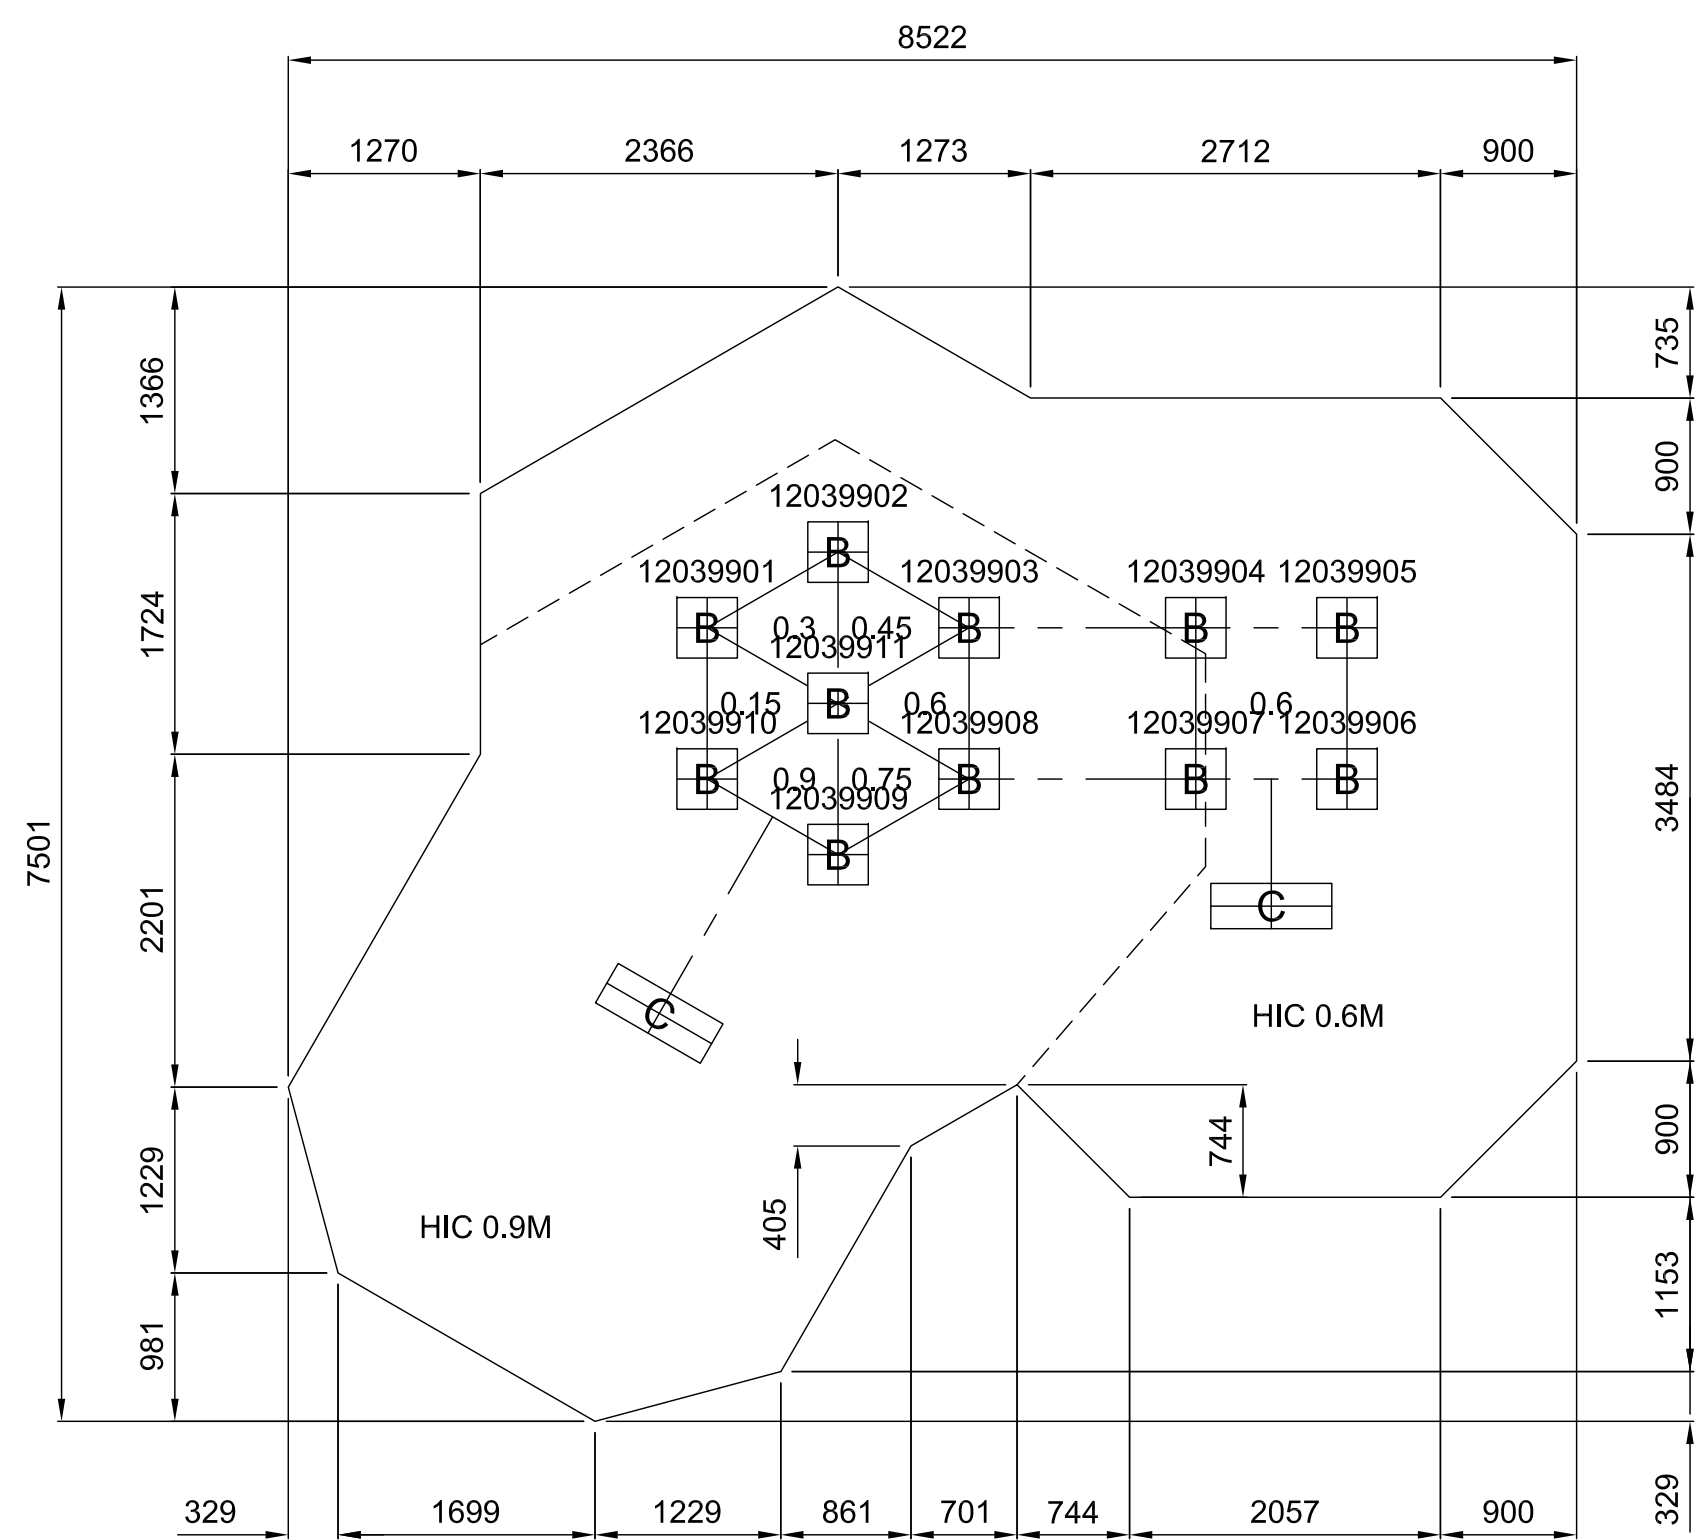

GROUND PLAN	DZW399(2)
REV	00
DRAWN	AMG
SCALE	1:50 @ A3
DATE	01.09.10
SAFETY SURFACE AREA	
HOLE A 300x300x800 DEEP	
HOLE B 400x400x500 DEEP	
HOLE C 300x800x800 DEEP	

SAFETY SURFACING
REQUIREMENTS TO EN 1176
PERIMETER 27.3M
HIC 0.9M - 24.4M²
HIC 0.6M - 19.0M²

DO NOT SCALE THIS DRAWING
SCALE 1:50 WHEN PRINTED ON A3