

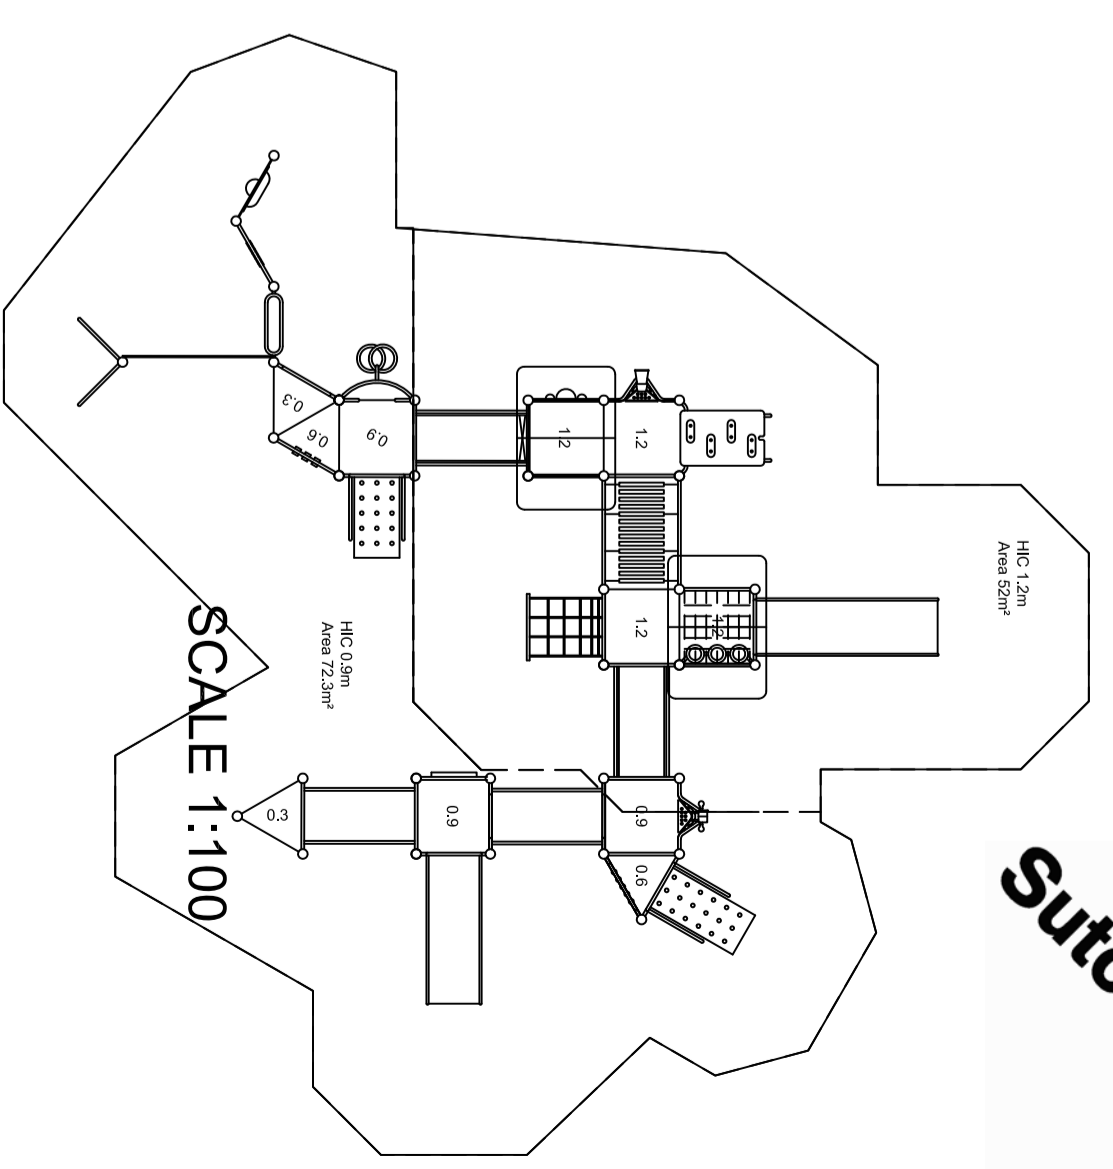


USE LABELLED DECK PREDRILLED

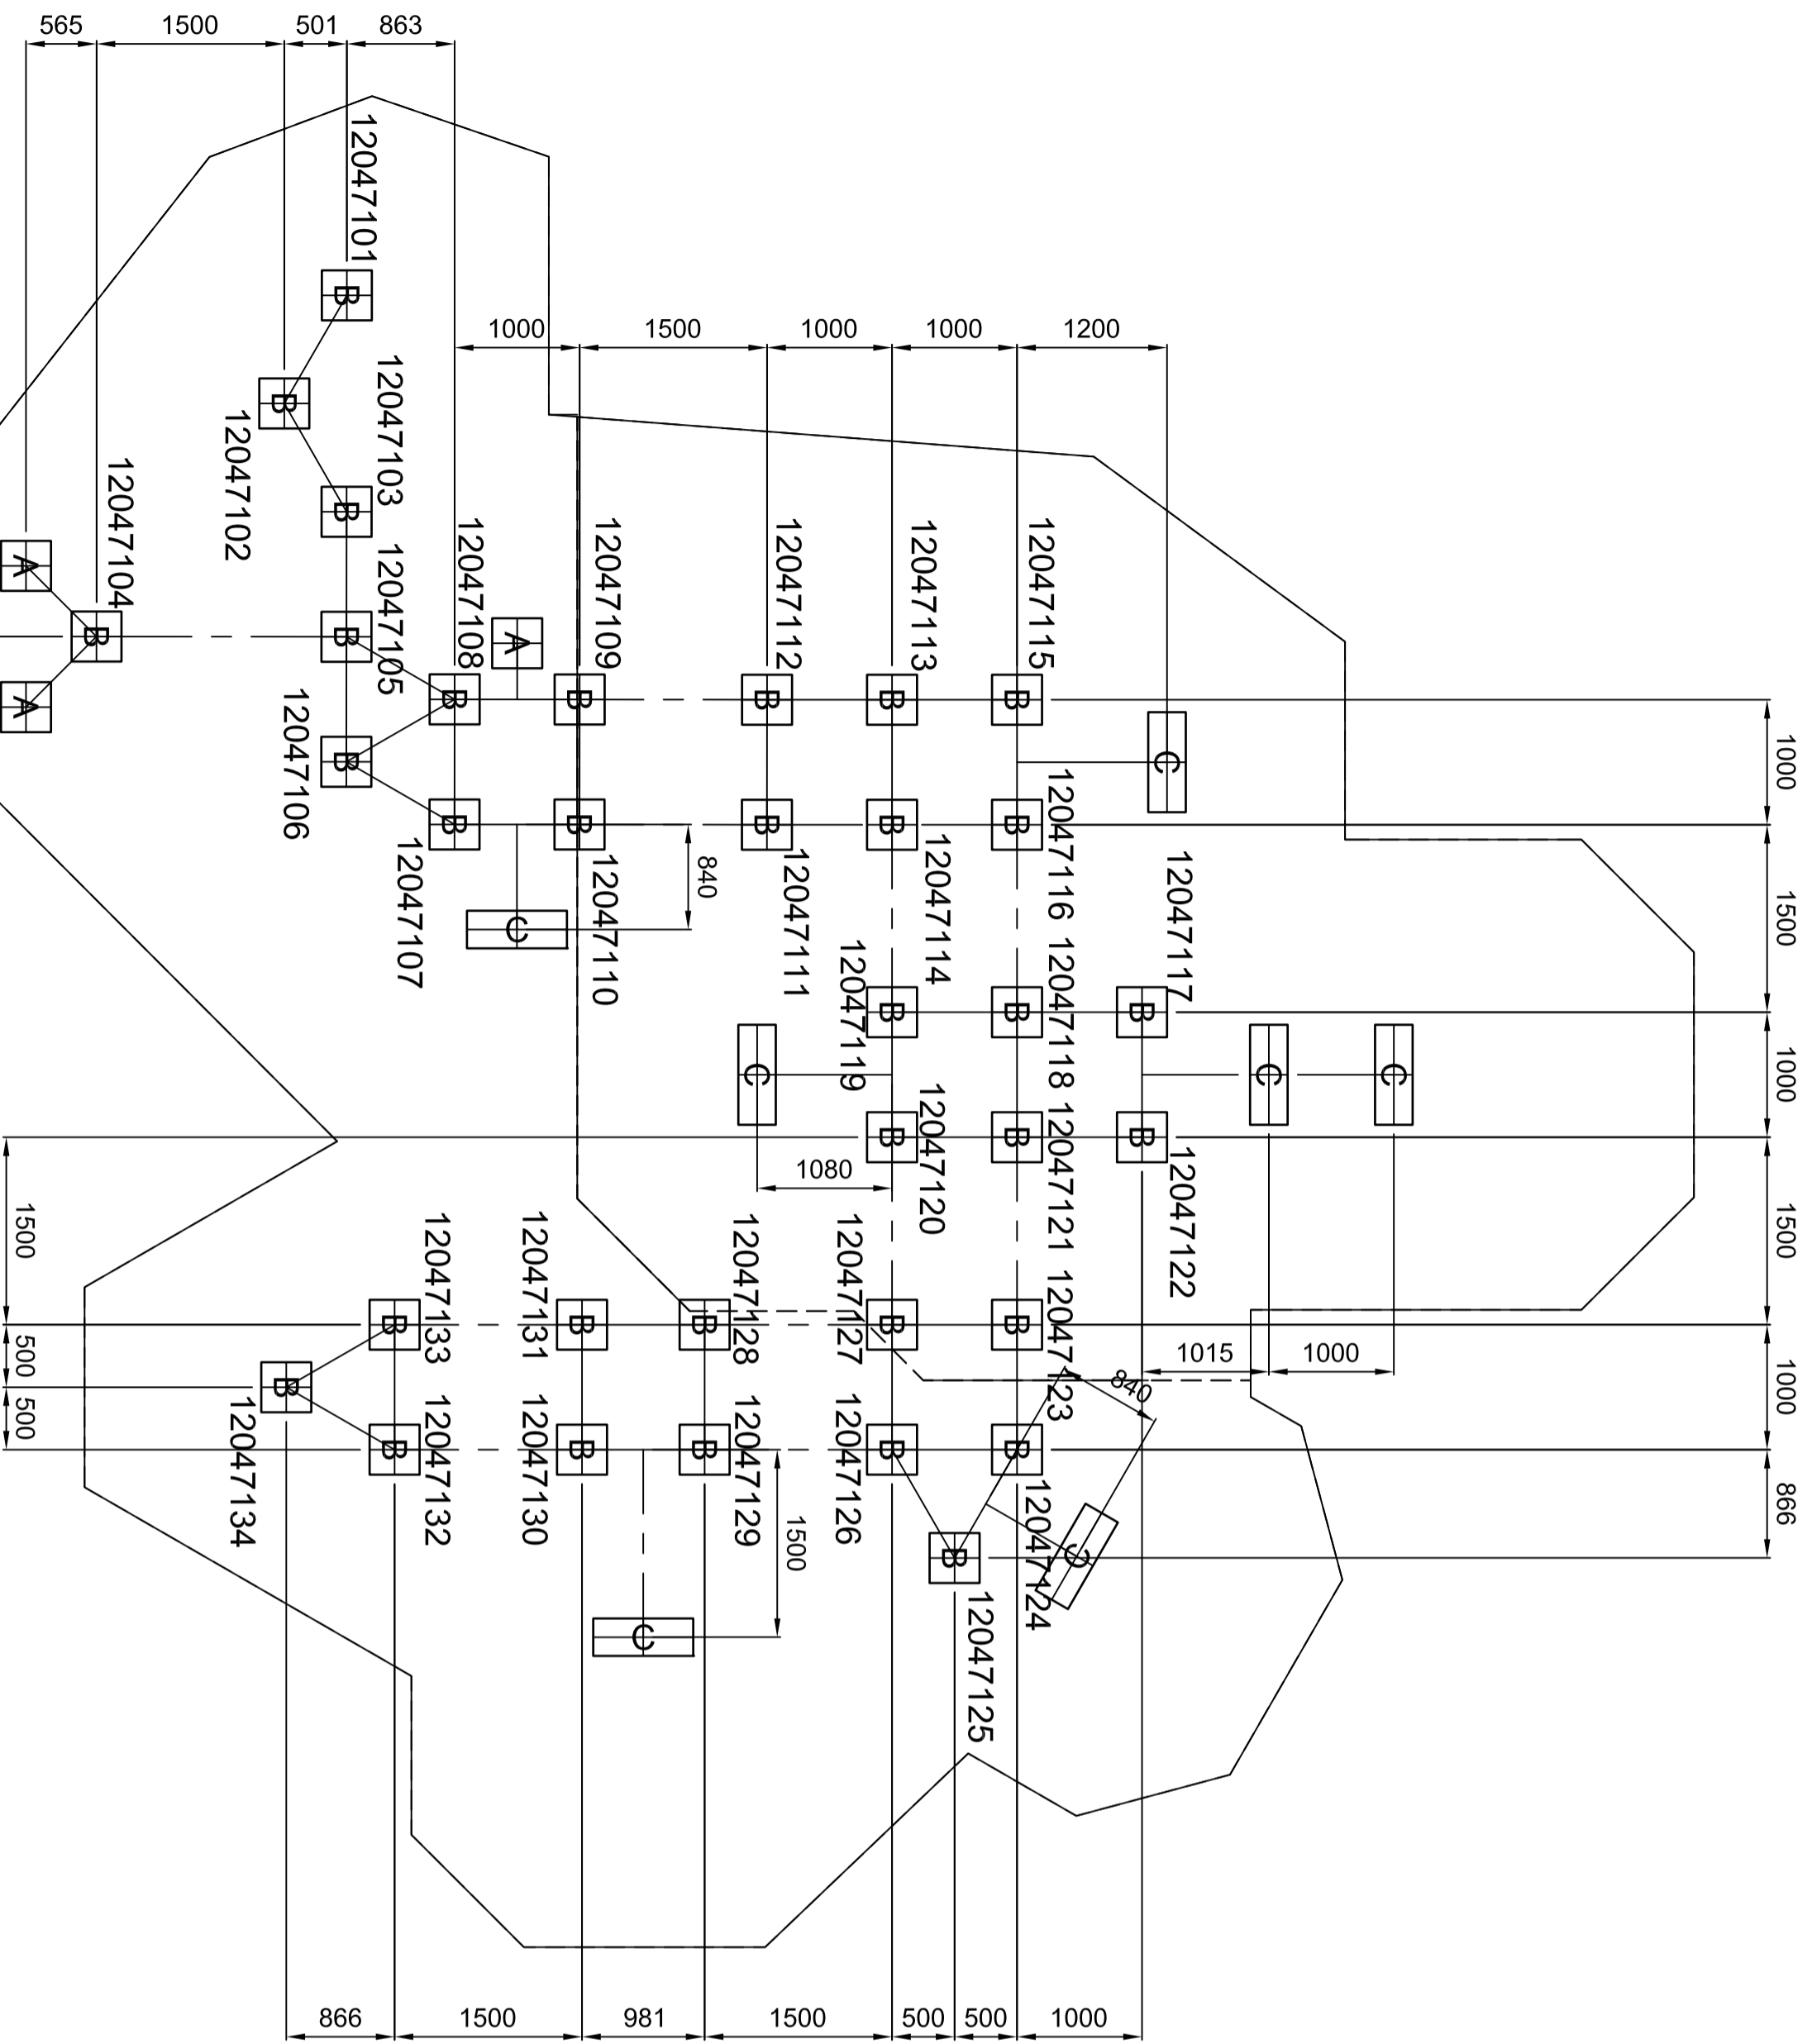

design  
make  
play  
**SutcliffePlay**

SCALE 1:100

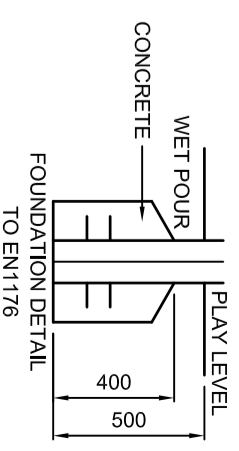

SAFETY SURFACING  
REQUIREMENTS TO EN 1176  
PERIMETER 52.8M  
AREA 124.36M<sup>2</sup>  
HIC 0.9M 72.30M<sup>2</sup>  
HIC 1.2M 52.06M<sup>2</sup>

DO NOT SCALE THIS DRAWING  
SCALE 1:50 WHEN PRINTED ON A2

GROUND PLAN	DZW471(1)
REV	00
DRAWN	IM
SCALE	1:50
DATE	19/12/17
SAFETY SURFACE AREA	
HOLE A	300x300x800 DEEP
HOLE B	400x400x500 DEEP
HOLE C	300x800x800 DEEP