

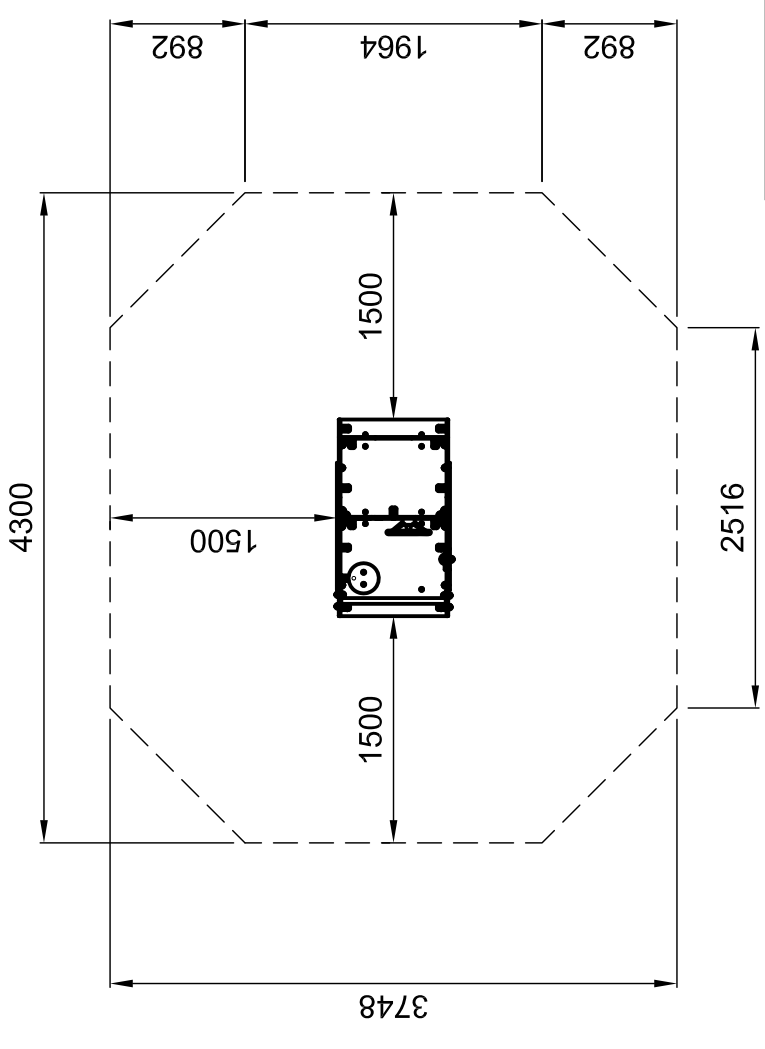


MINIMUM USE ZONE
REQUIREMENTS TO EN 1176
PERIMETER 14m²
AREA - 14.53m²
NO SAFETY SURFACING REQUIRED

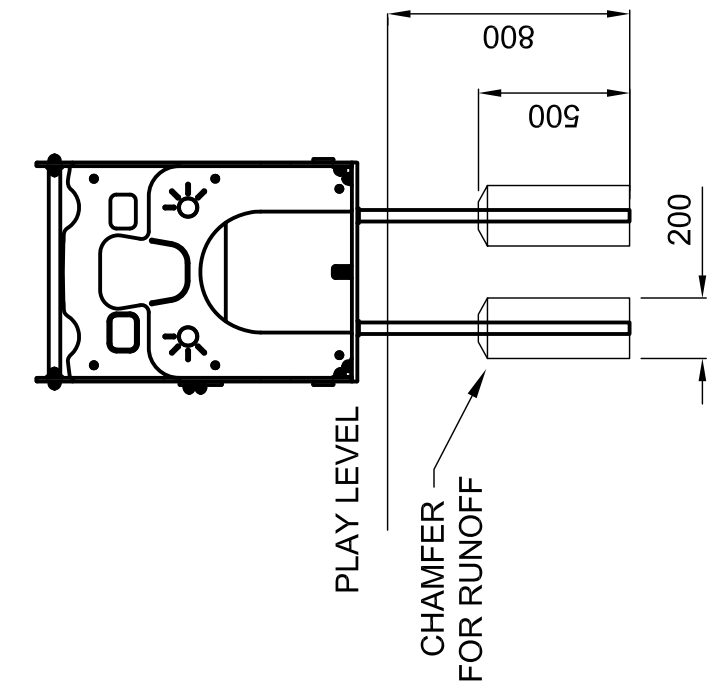

PLAN SCALE 1:50

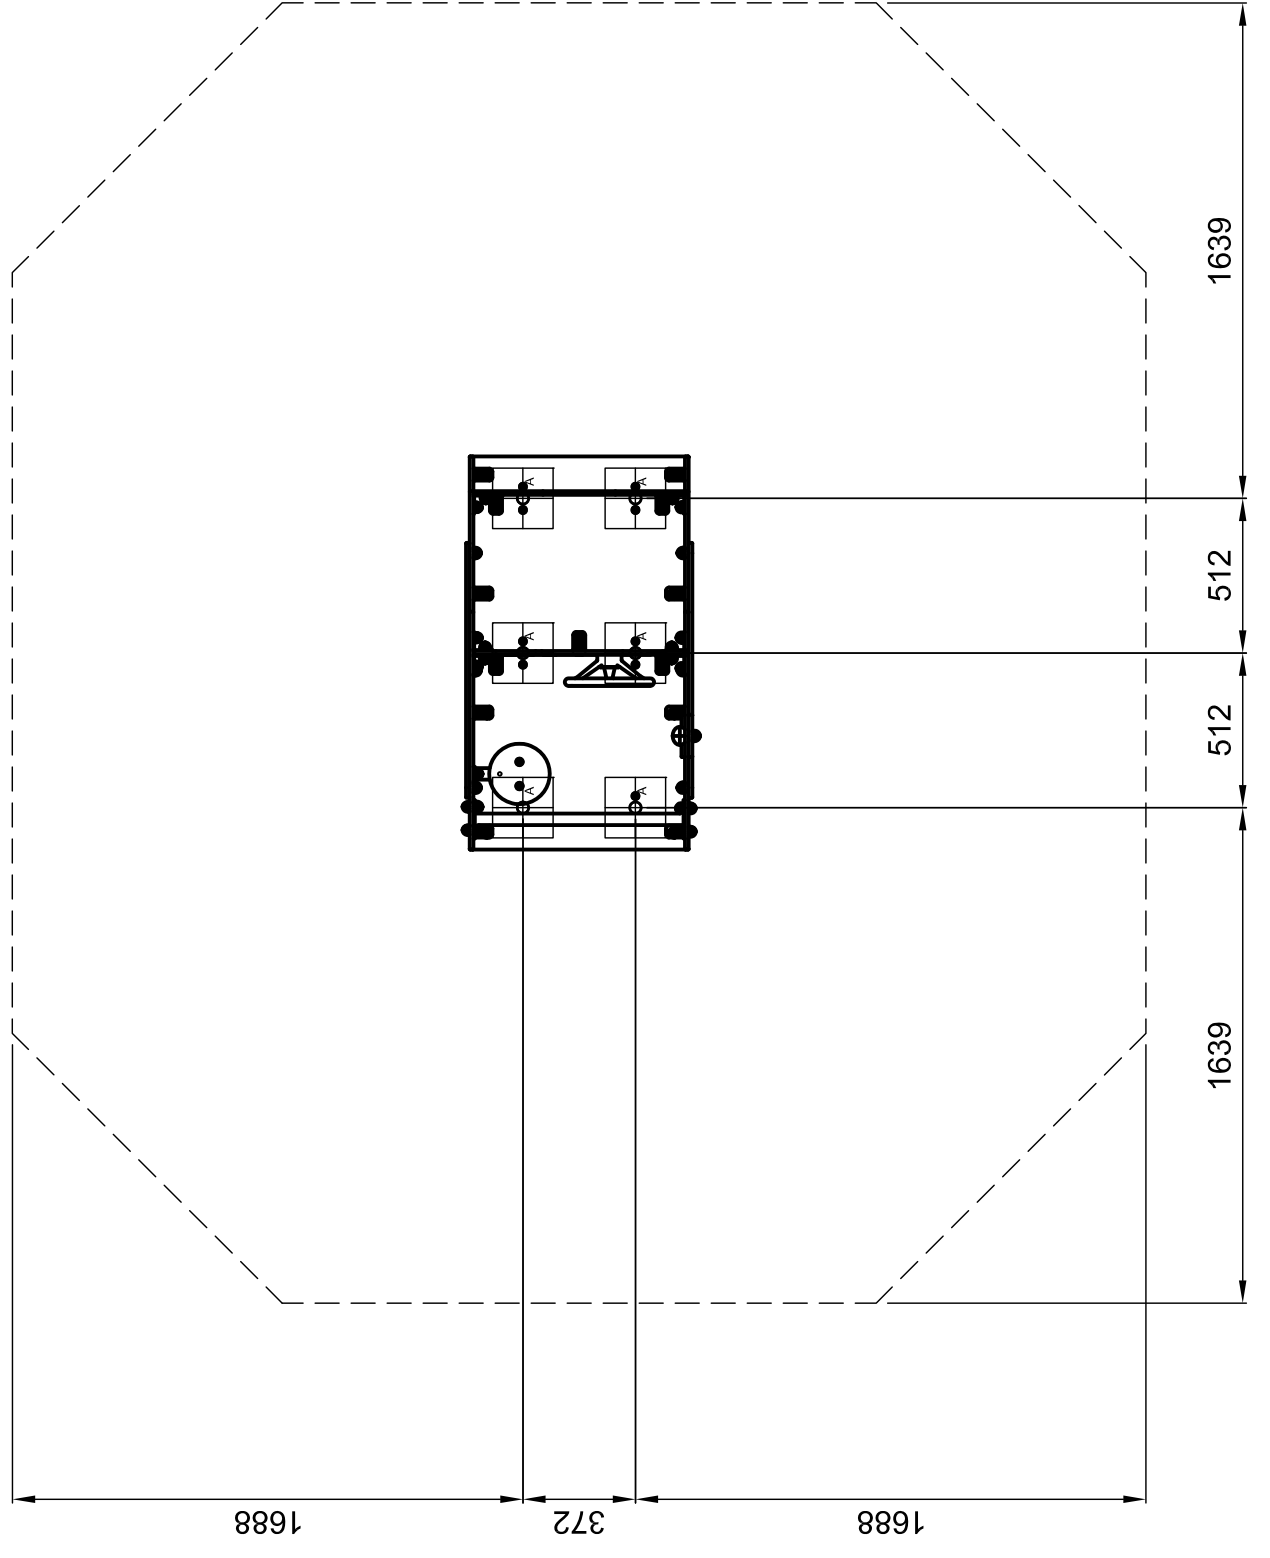

GROUND PLAN	MTU020
REV	00
DRAWN	SH
SCALE	1:25 @ A3
DATE	22/01/18
SAFETY SURFACE AREA	NOT REQUIRED
HOLE A 200x200x800 DEEP	

**DO NOT SCALE THIS DRAWING
SCALE 1:25 WHEN PRINTED ON A3**