
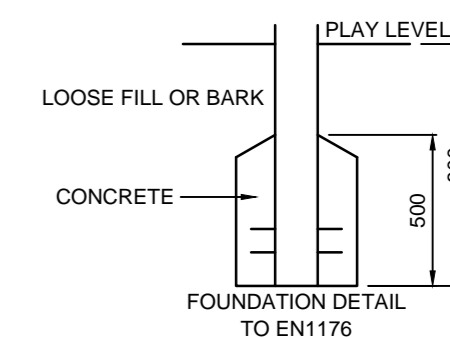
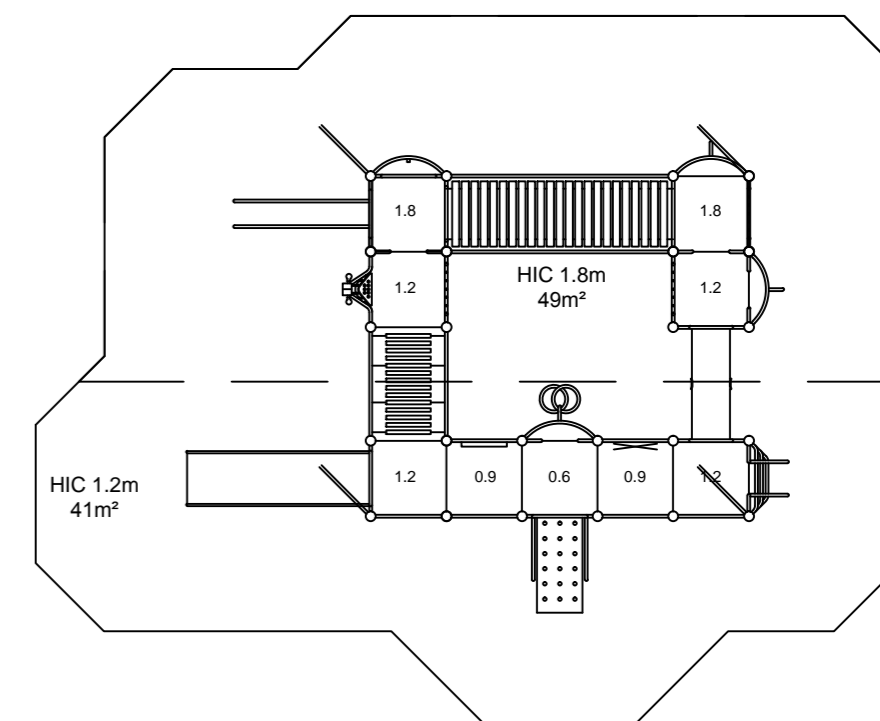


DO NOT SCALE THIS DRAWING
SCALE 1:50 WHEN PRINTED ON A2

SAFETY
SURFACE
AREA: 90m²
PERIMETER: 37.5m
HIC 2.4m - 41m²
HIC 1.8m - 49m²

GROUND PLAN	PZU816(1)
REV	00
DRAWN	IM
SCALE	1:50
DATE	16.02.15
HOLE A 300x300x800 DEEP	
HOLE B 400x400x800 DEEP	
HOLE C 300x800x800 DEEP	

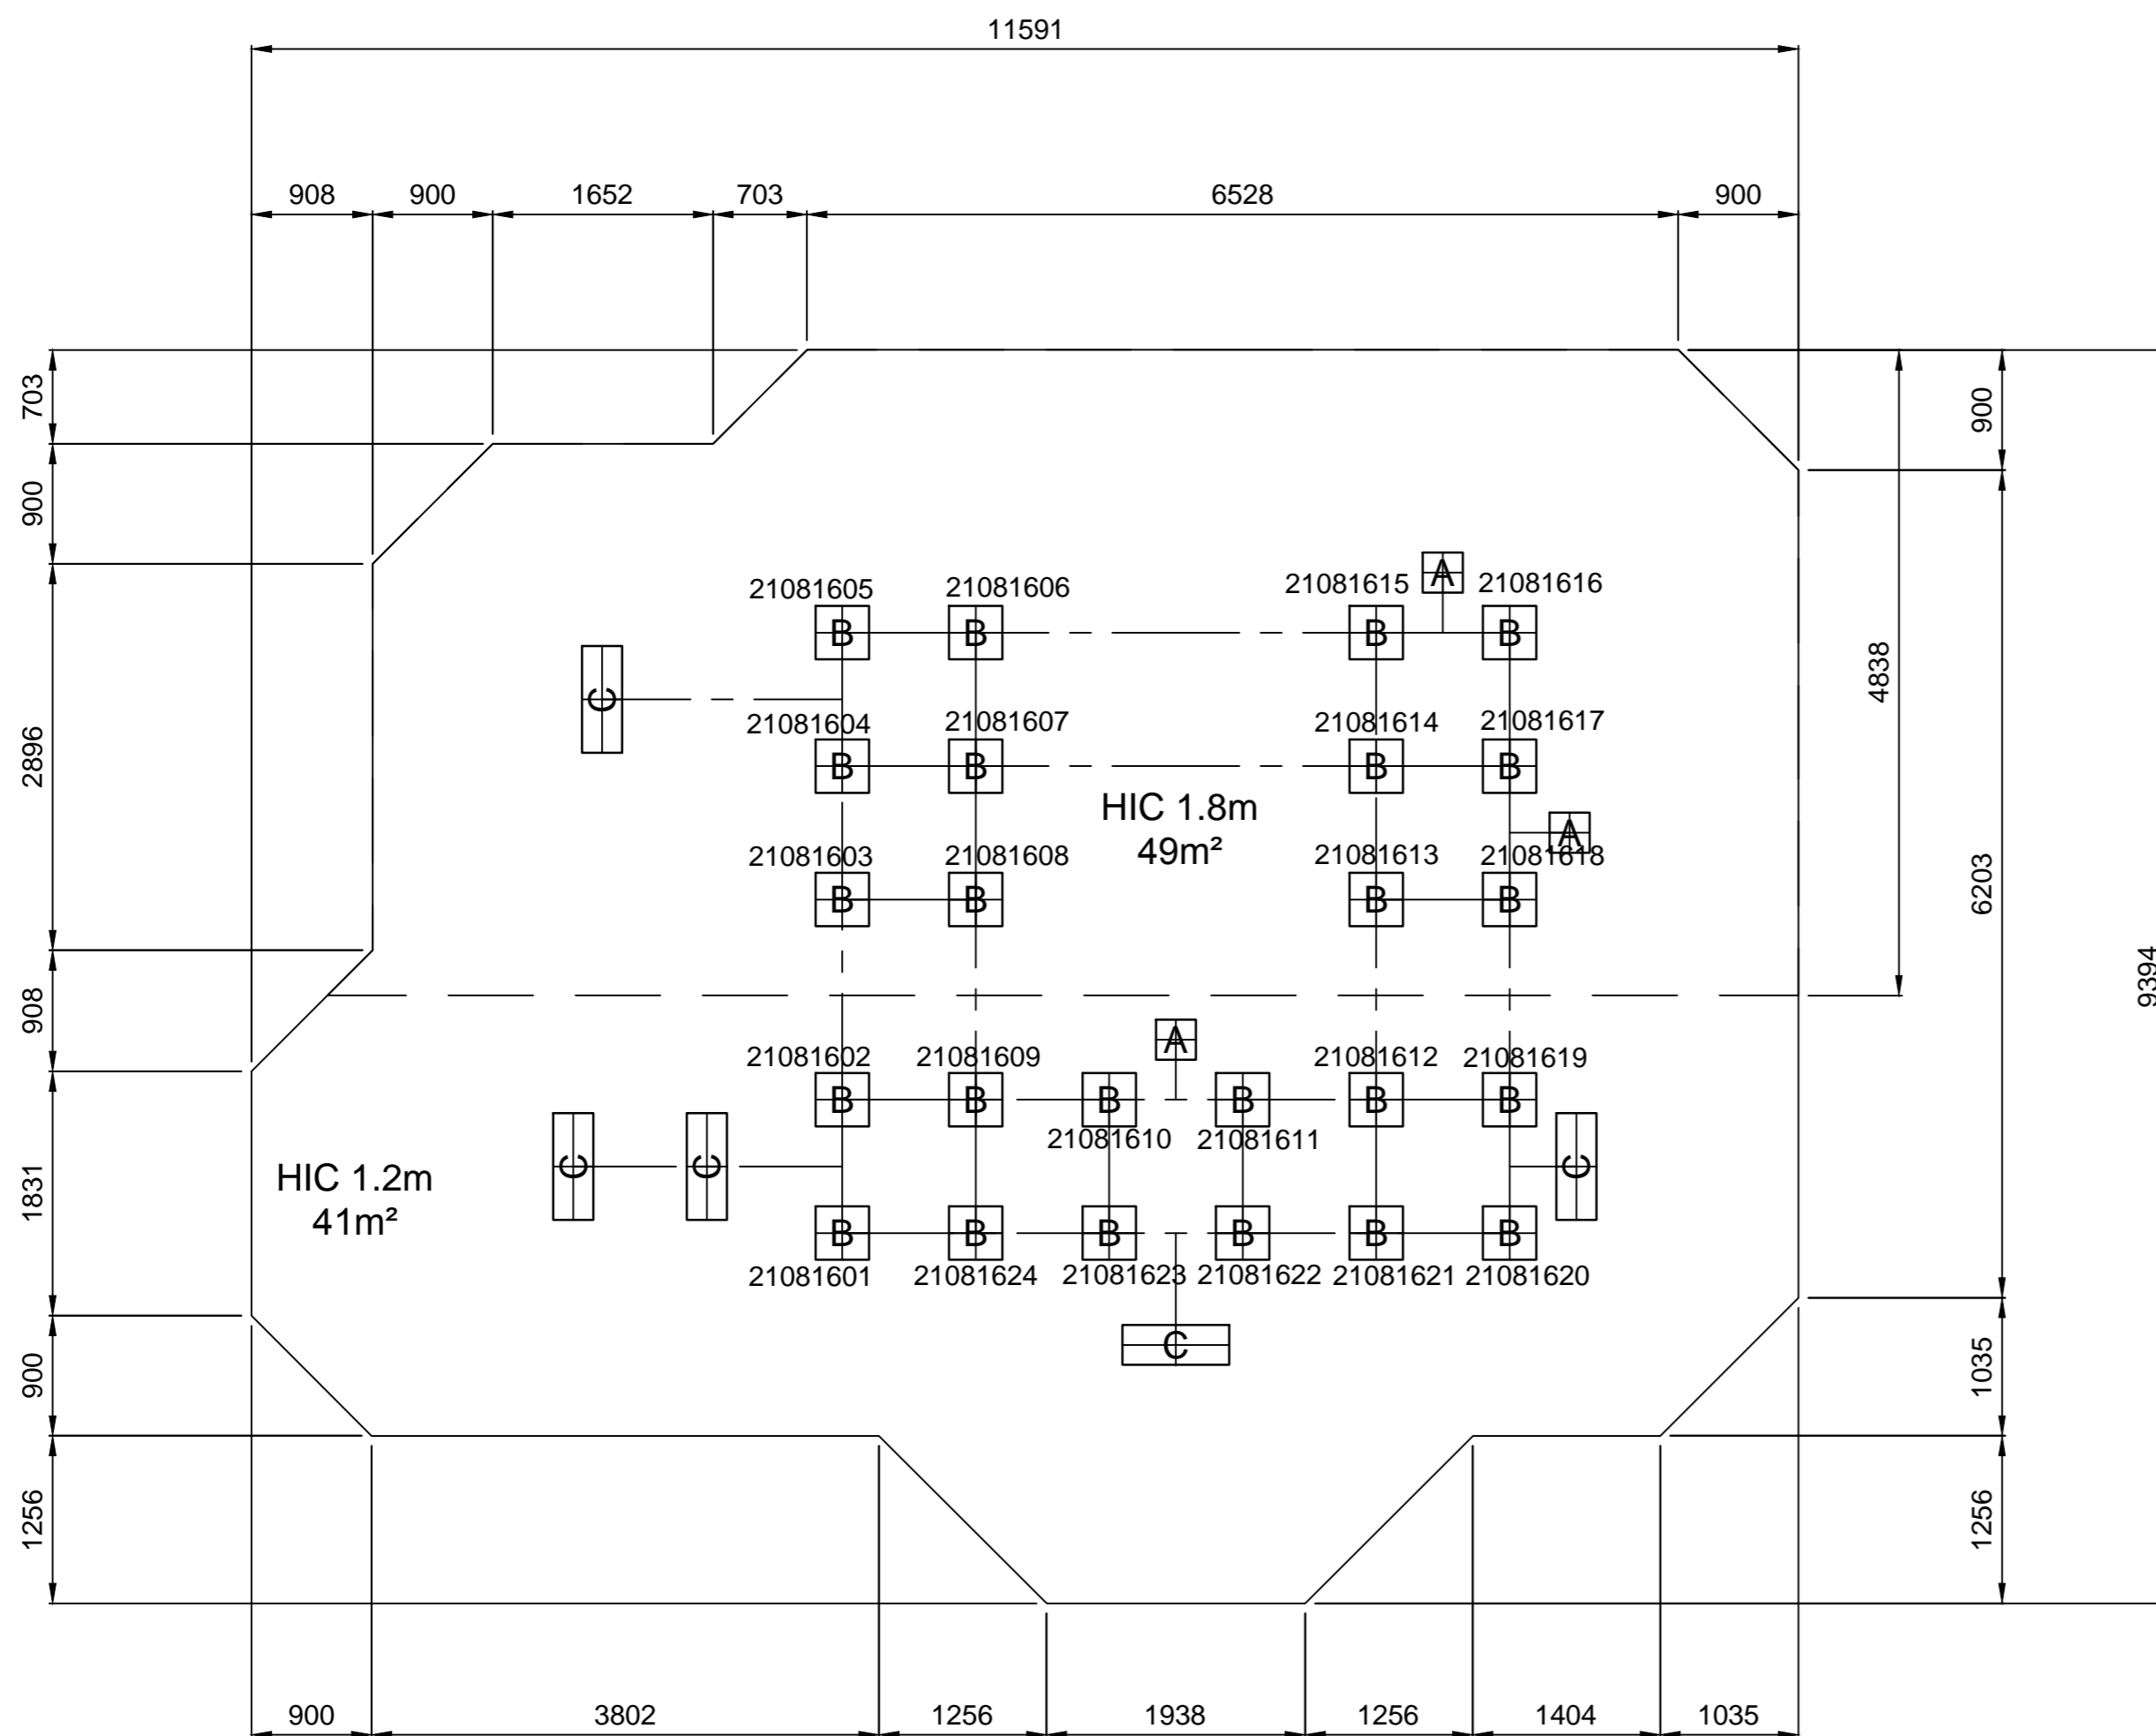

SAFETY SURFACE
 AREA: 90m²
 PERIMETER: 37.5m
 HIC 2.4m - 41m²
 HIC 1.8m - 49m²

GROUND PLAN	PZU816(2)
REV	00
DRAWN	IM
SCALE	1:50 @ A2
DATE	16.02.15
HOLE A 300x300x800 DEEP	
HOLE B 400x400x800 DEEP	
HOLE C 300x800x800 DEEP	

DO NOT SCALE THIS DRAWING
 SCALE 1:50 WHEN PRINTED ON A2