




DO NOT SCALE THIS DRAWING
SCALE 1:50 WHEN PRINTED ON A3

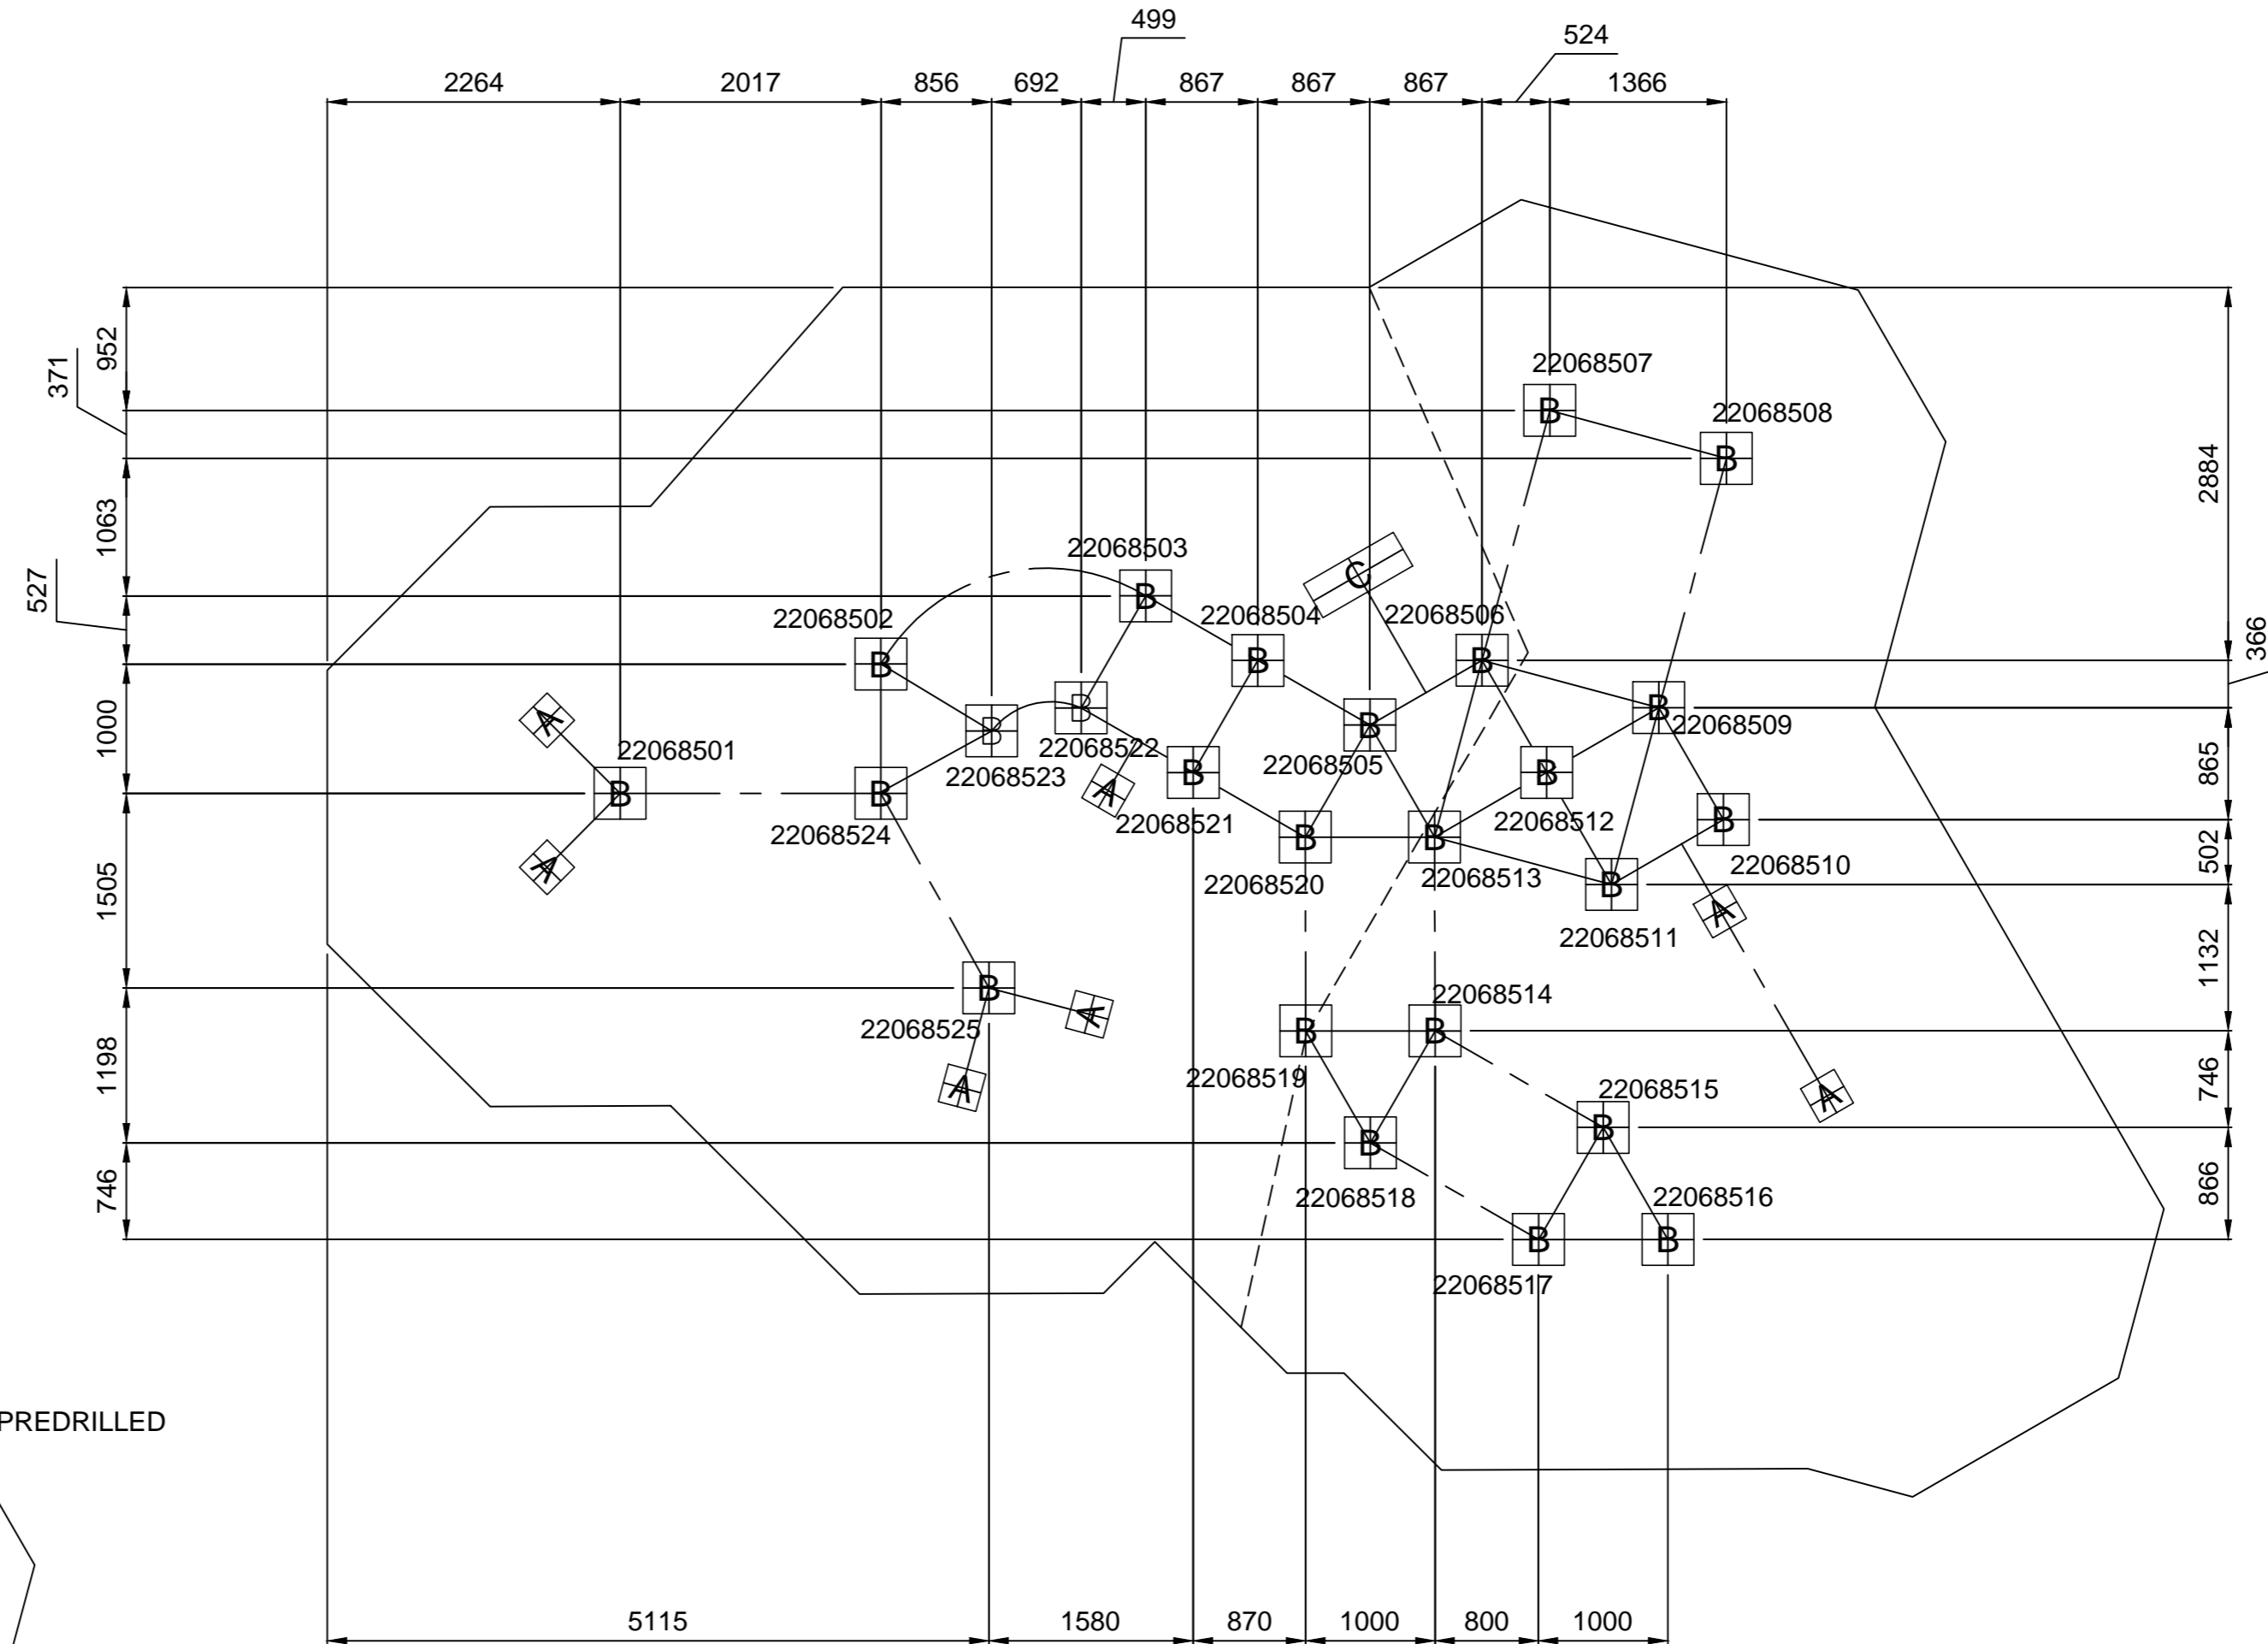

USE LABELLED DECK PREDRILLED

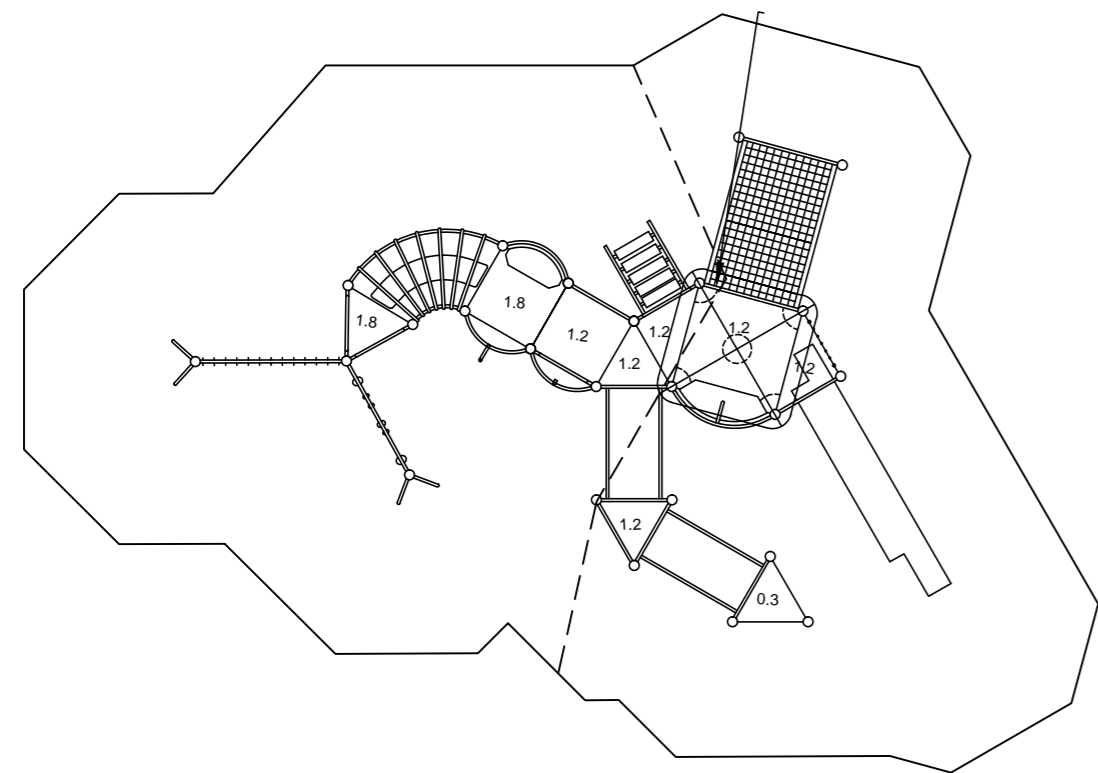

SCALE 1:100

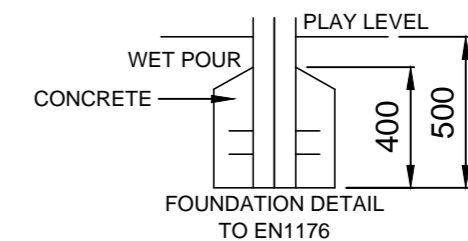

GROUND PLAN	PZW685(1)
REV	02
DRAWN	JPC
SCALE	1:50
DATE	02/09/05
SAFETY SURFACE AREA	Hic: 2.4m : 53.5m Hic: 1.2m : 43.5m Total Area: 97m ² Total Perimeter: 40.5m
HOLE A	300x300x800 DEEP
HOLE B	400x400x500 DEEP
HOLE C	300x800x800 DEEP