




USE LABELLED DECK PREDRILLED

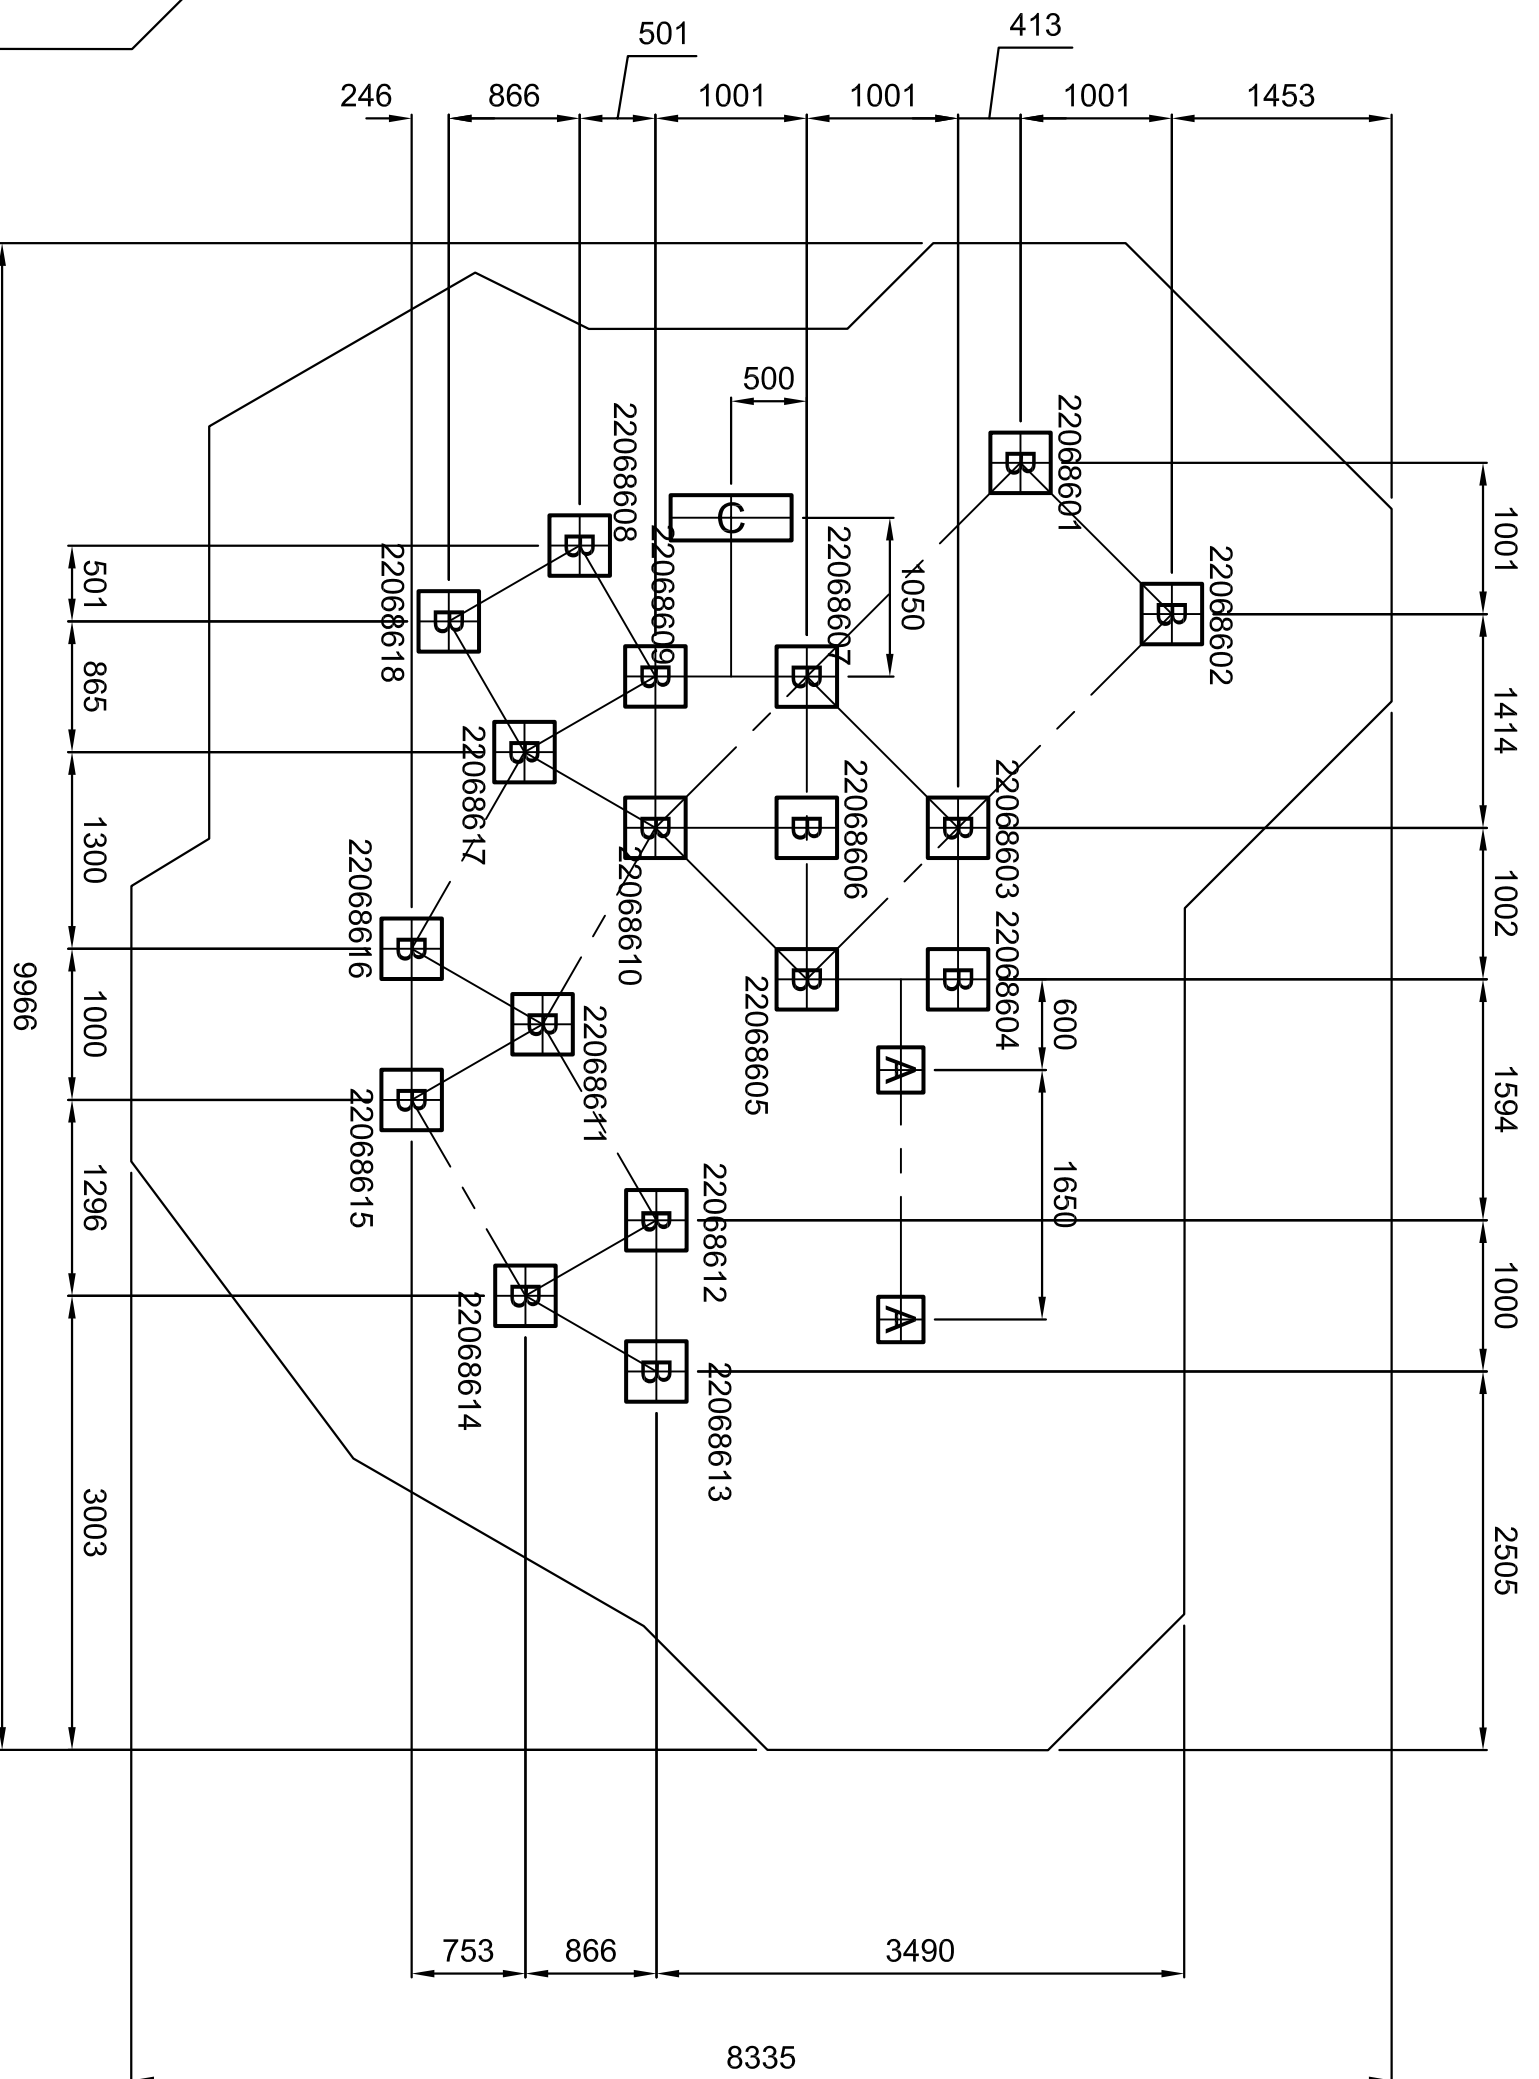


DO NOT SCALE THIS DRAWING
SCALE 1:50 WHEN PRINTED ON A3

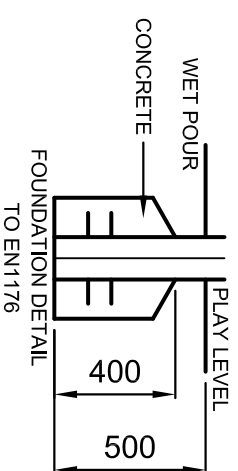


GROUND PLAN	PZW6886(1)
REV	02
DRAWN	JPC
SCALE	1:50
DATE	30/08/05
SAFETY SURFACE AREA	Hic: 1.2m Total Area: 60.5m ² Total Perimeter: 31m
HOLE A	300X300X800 DEEP
HOLE B	400X400X500 DEEP
HOLE C	300X800X800 DEEP

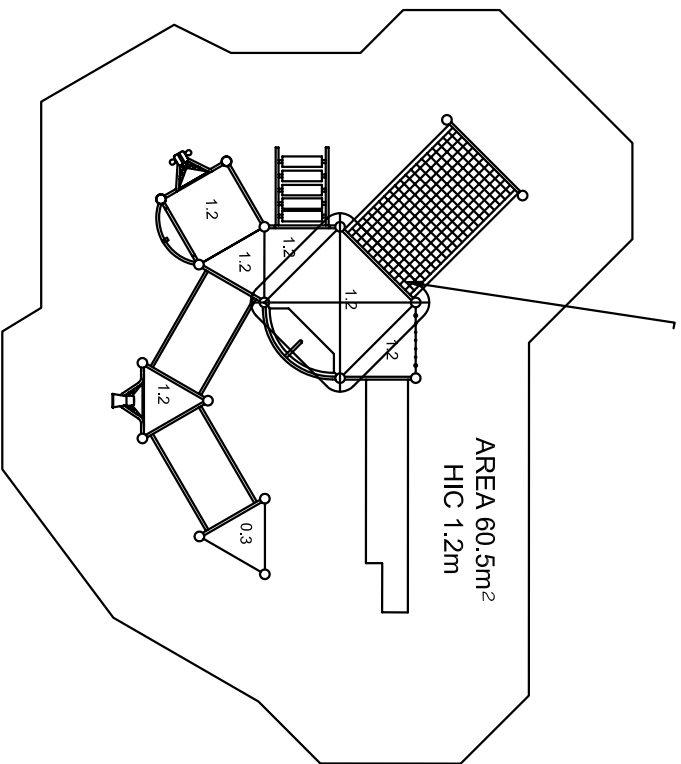

USE LABELLED DECK PREDRILLED

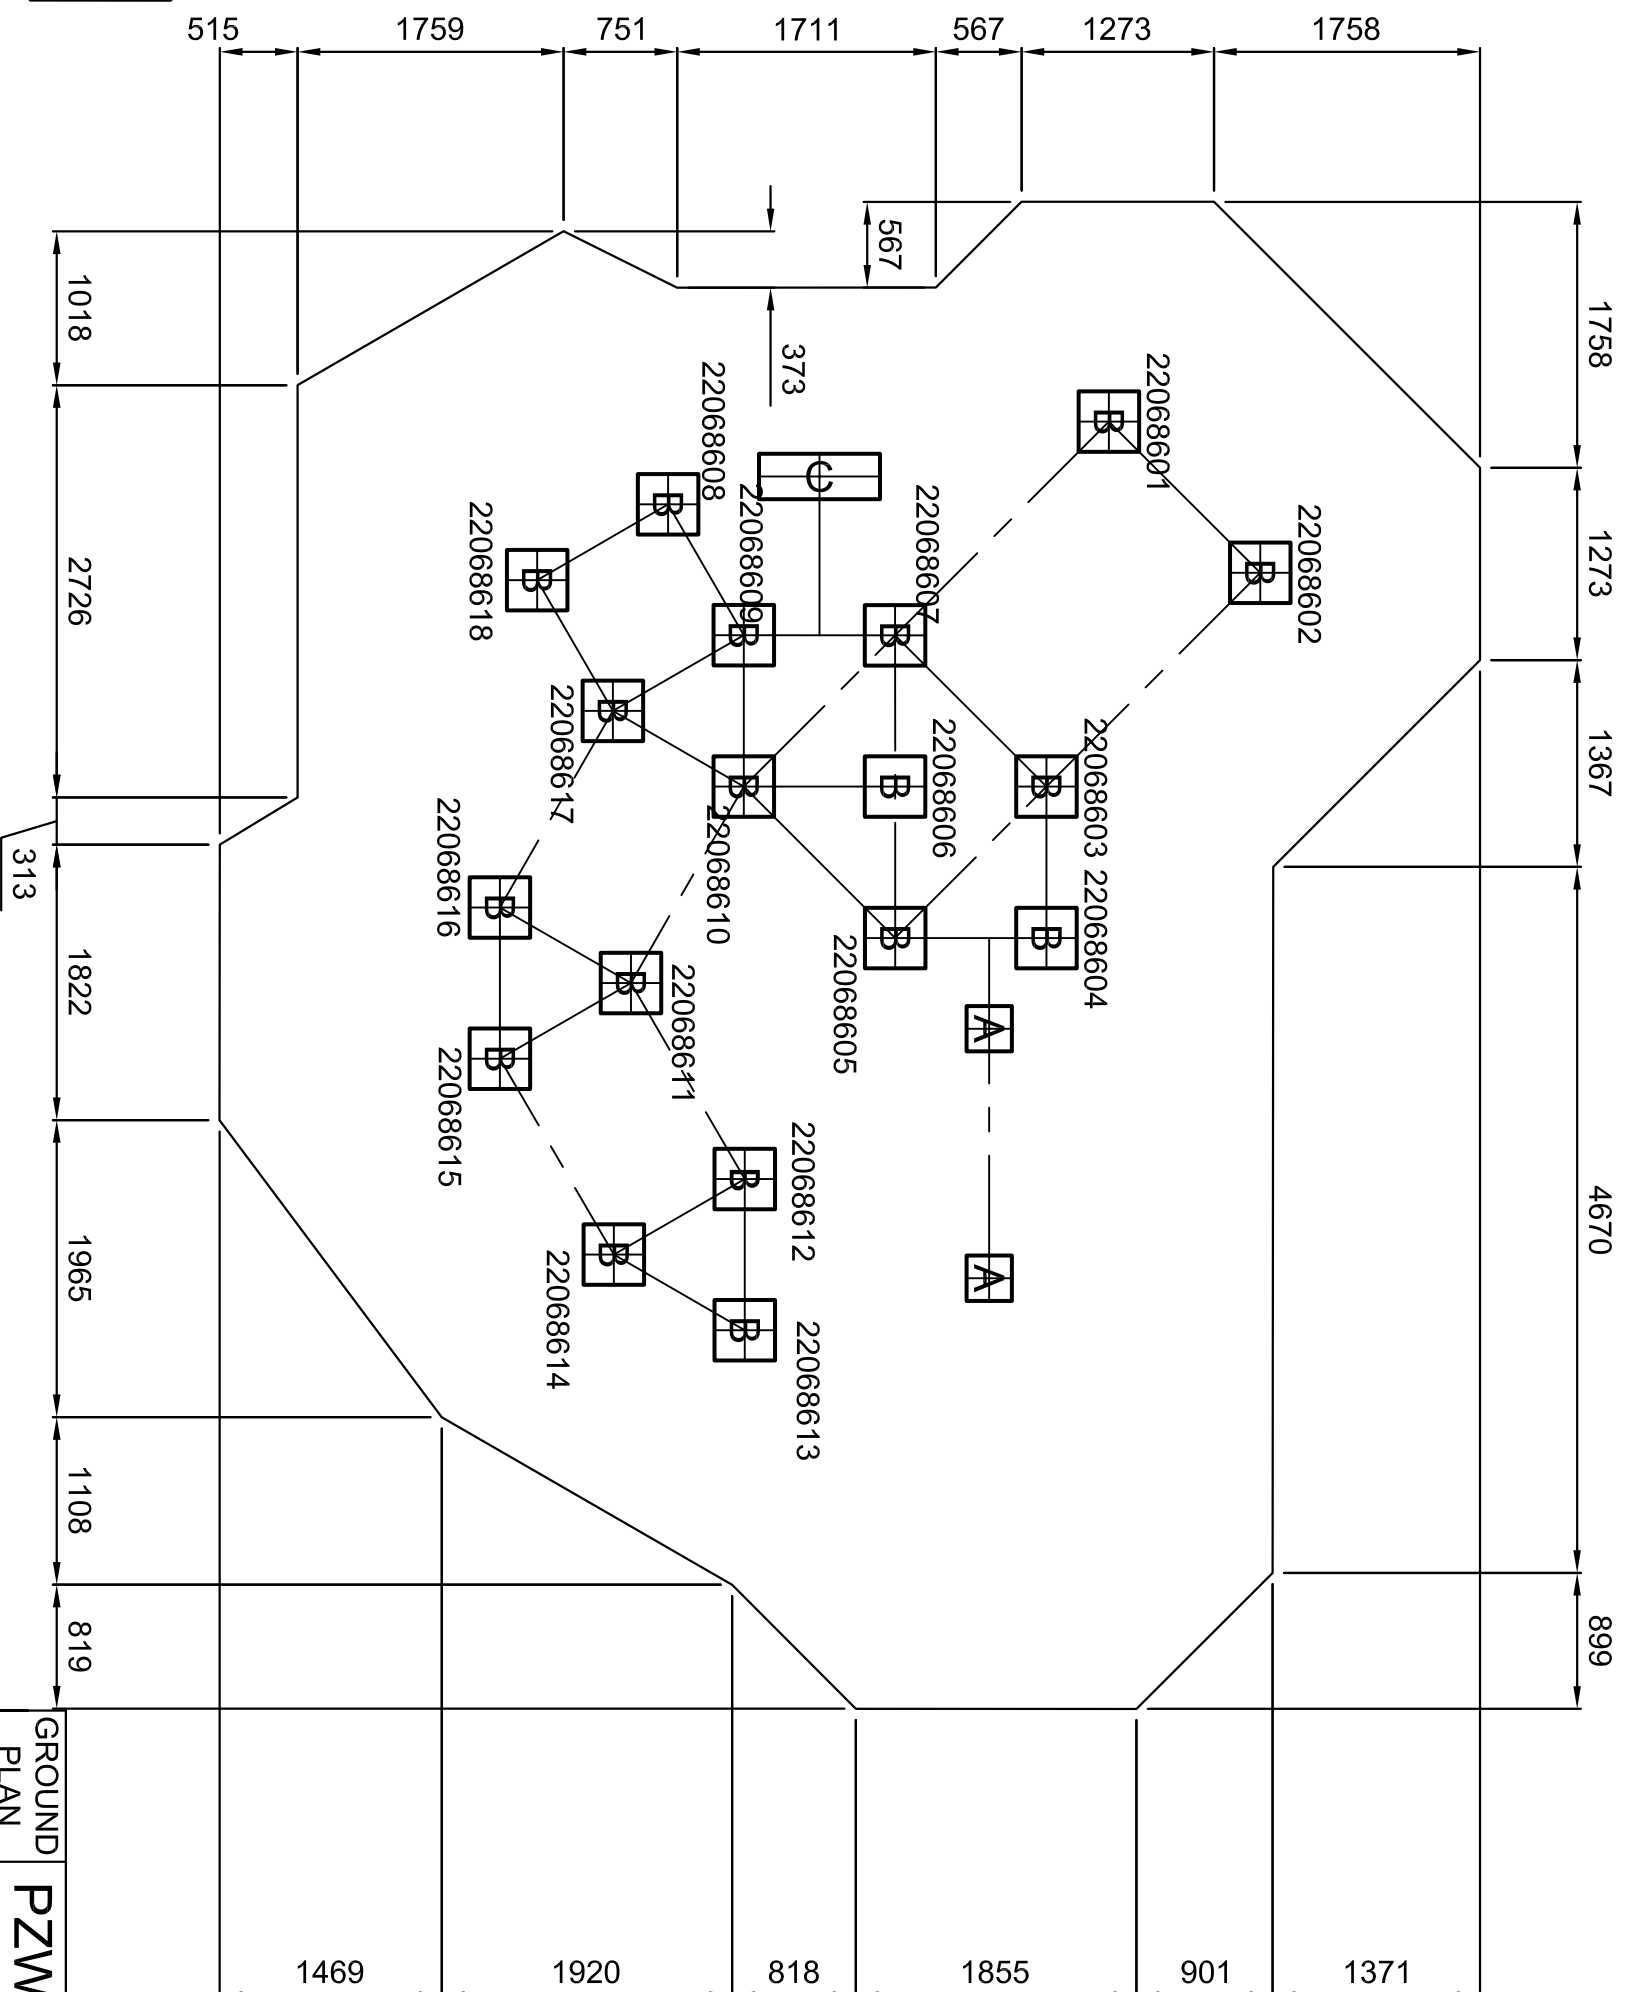

DO NOT SCALE THIS DRAWING
SCALE 1:50 WHEN PRINTED ON A3

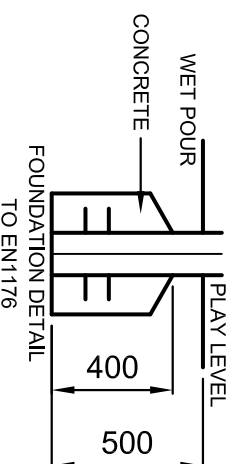

GROUND PLAN	PZW6886(2)
REV	02
DRAWN	JPC
SCALE	1:50
DATE	30/08/05
SAFETY SURFACE AREA	Hic: 1.2m Total Area: 60.5m ² Total Perimeter: 31m
HOLE A	300X300X800 DEEP
HOLE B	400X400X500 DEEP
HOLE C	300X800X800 DEEP