
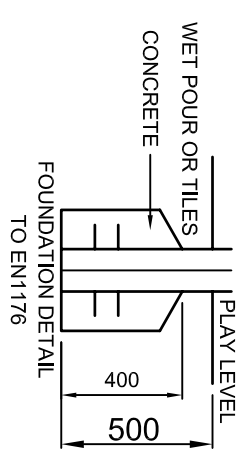



PLAN SCALE 1:100

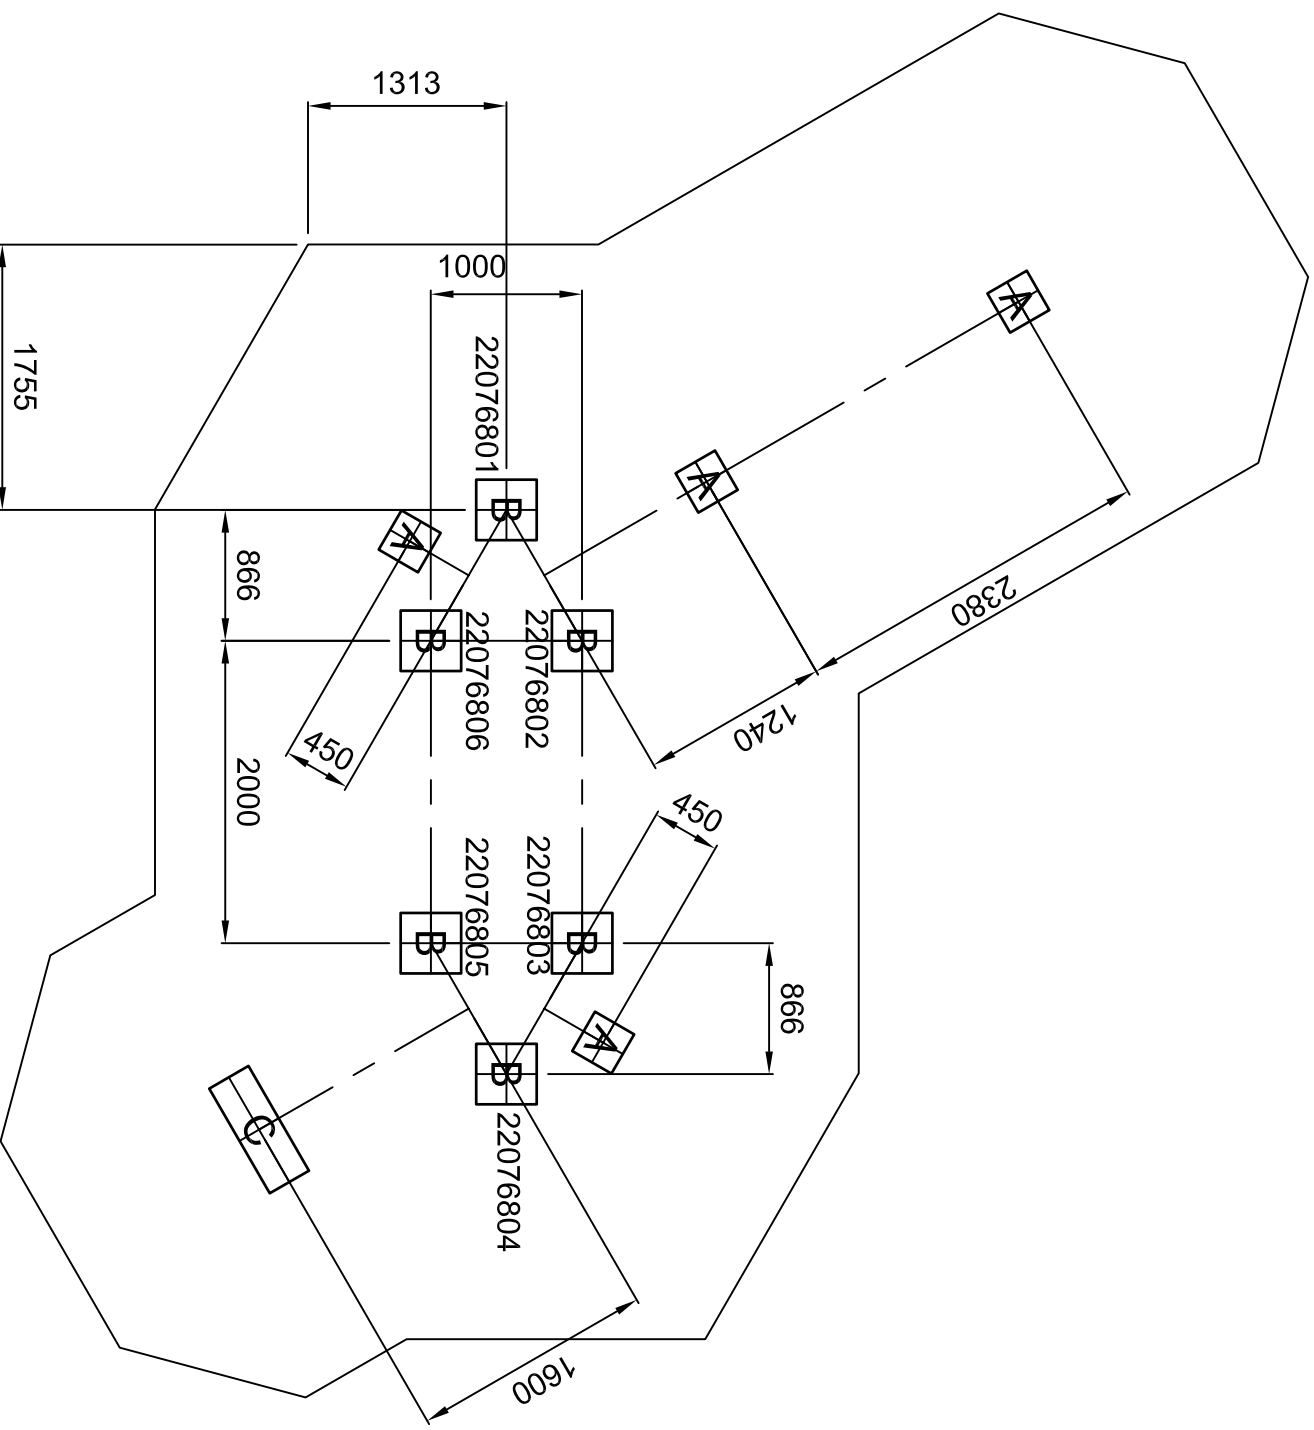



SAFETY SURFACING  
REQUIREMENTS TO EN 1176  
PERIMETER 29M  
HIC 1.5M  
TOTAL AREA 44.5M<sup>2</sup>

DO NOT SCALE THIS DRAWING  
SCALE 1:50 WHEN PRINTED ON A3

GROUND PLAN	<b>PZW768(1)</b>
REV	00
DRAWN	IM
SCALE	1:50 @ A3
DATE	16.10.08
SAFETY SURFACE AREA	
HOLE A	300x300x800 DEEP
HOLE B	400x400x500 DEEP
HOLE C	300x800x800 DEEP

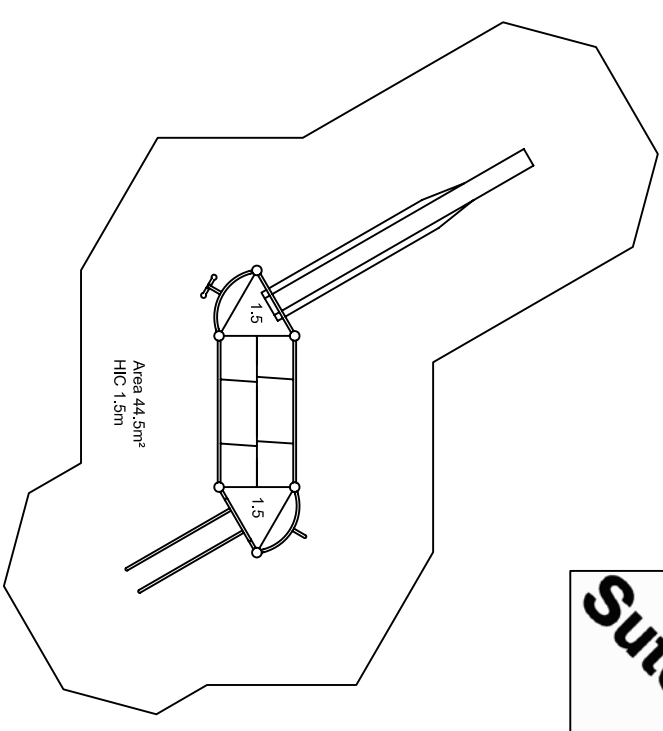

PLAN SCALE 1:100

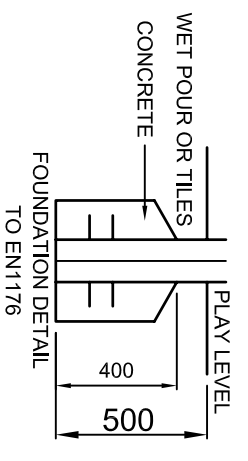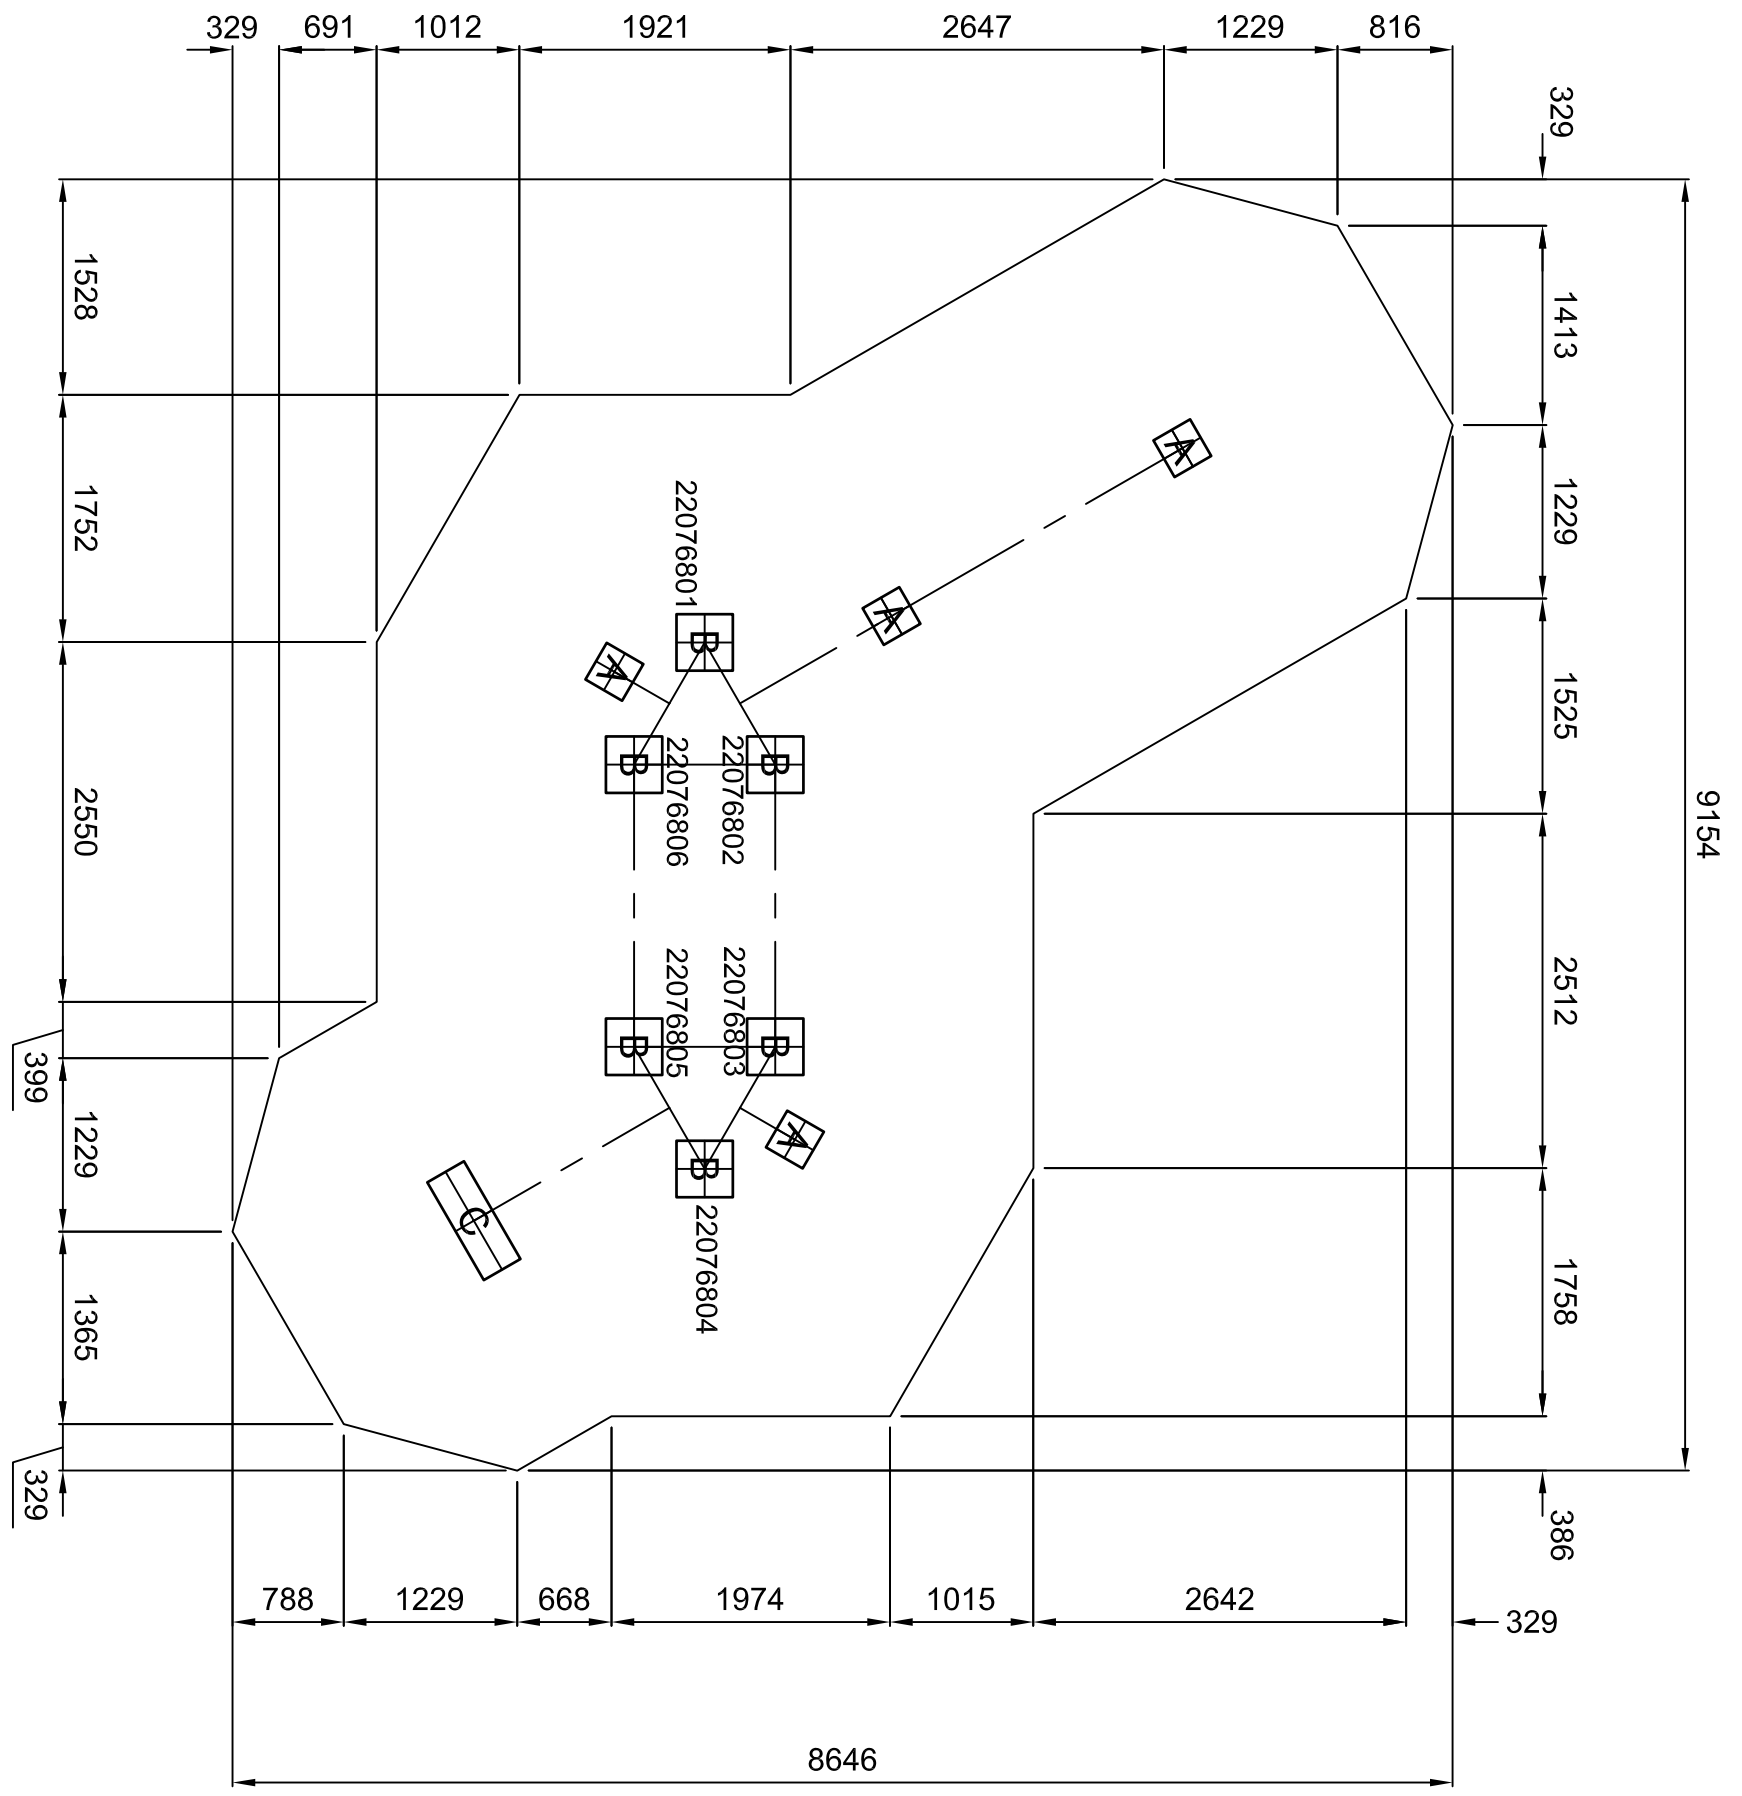

SAFETY SURFACING REQUIREMENTS TO EN 1176  
PERIMETER 29M  
HIC 1.5M  
TOTAL AREA 44.5M<sup>2</sup>

GROUND PLAN	<b>PZW768(2)</b>
REV	00
DRAWN	IM
SCALE	1:50 @ A3
DATE	16.10.08
SAFETY SURFACE AREA	
HOLE A	300x300x800 DEEP
HOLE B	400x400x500 DEEP
HOLE C	300x800x800 DEEP

DO NOT SCALE THIS DRAWING  
SCALE 1:50 WHEN PRINTED ON A3