

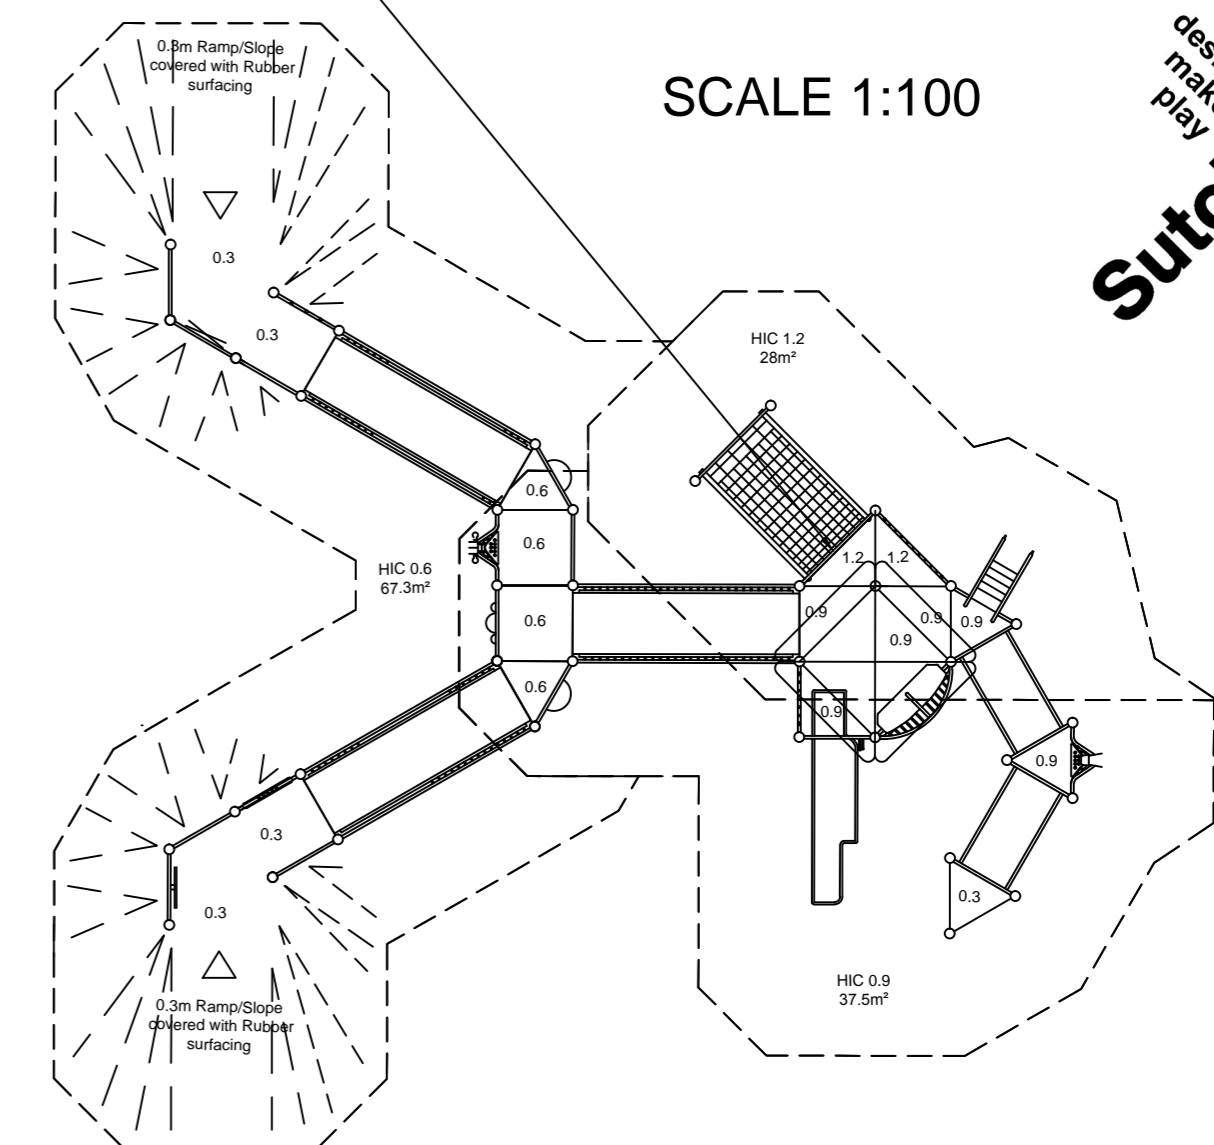


USE LABELLED DECK PREDRILLED

SCALE 1:100

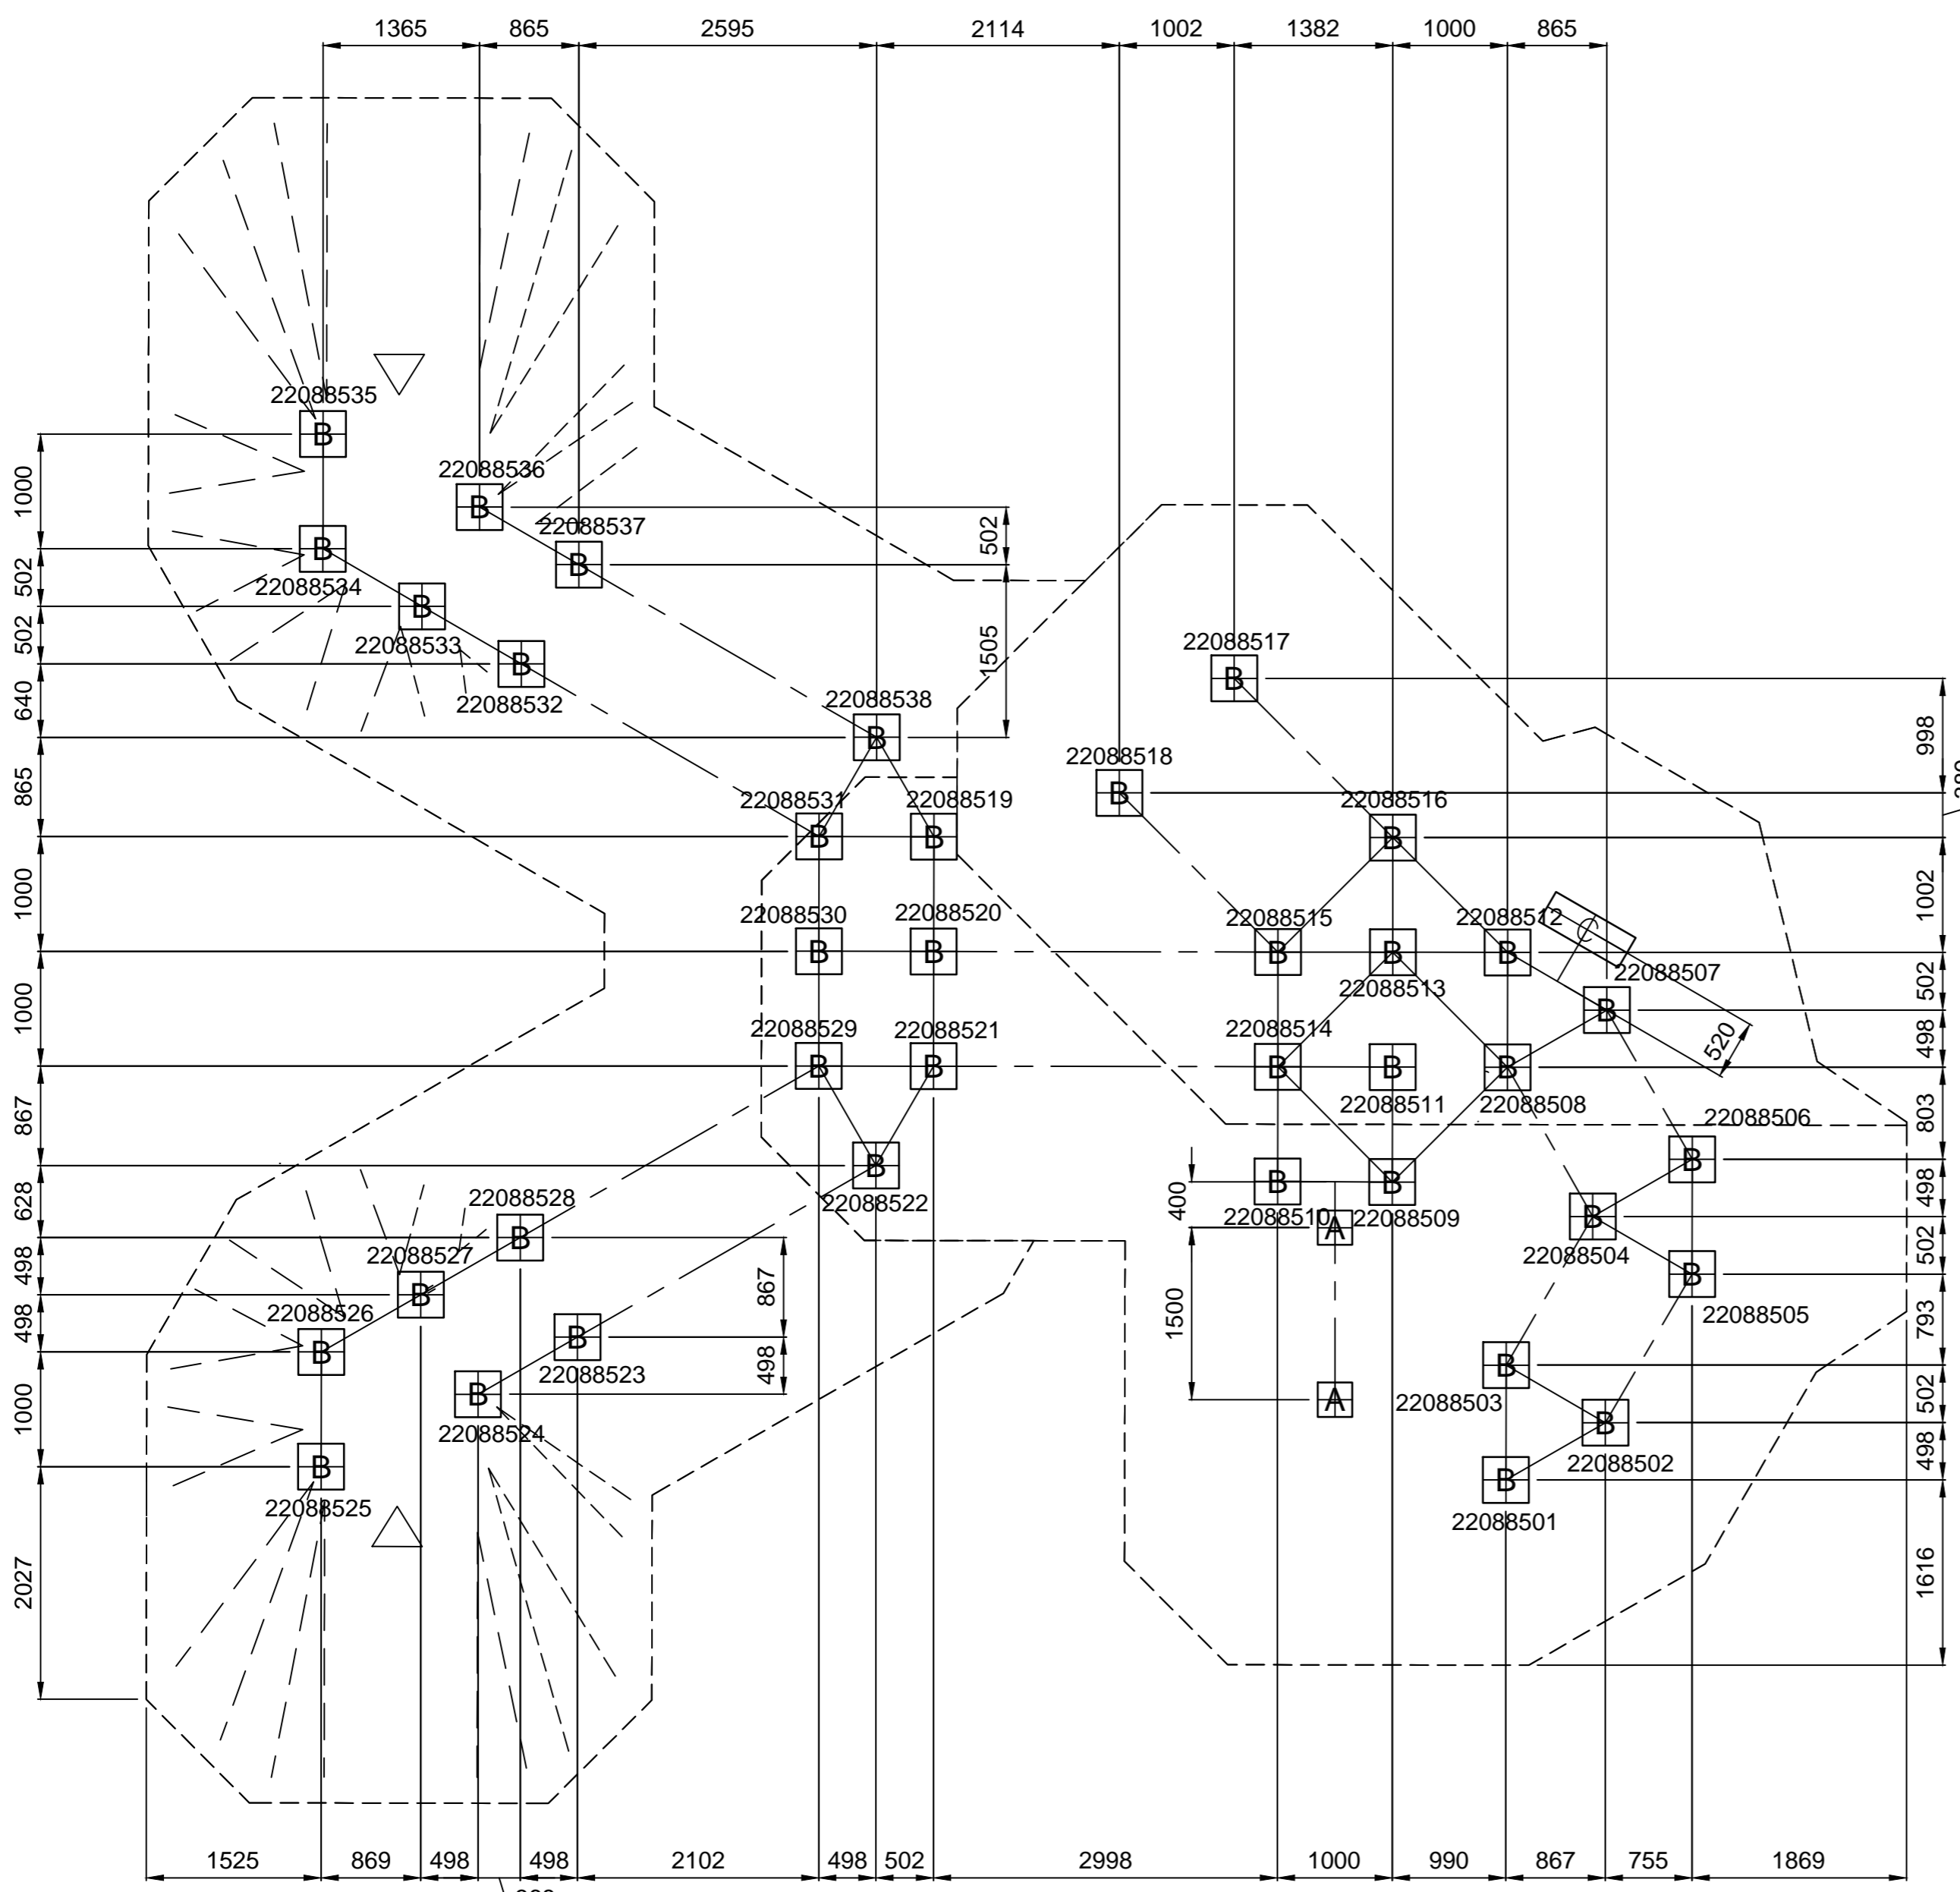

THIS DETAIL MAY BE ADAPTED TO GO AROUND BENDS TO SUIT THE SITE BY THE CUSTOMER


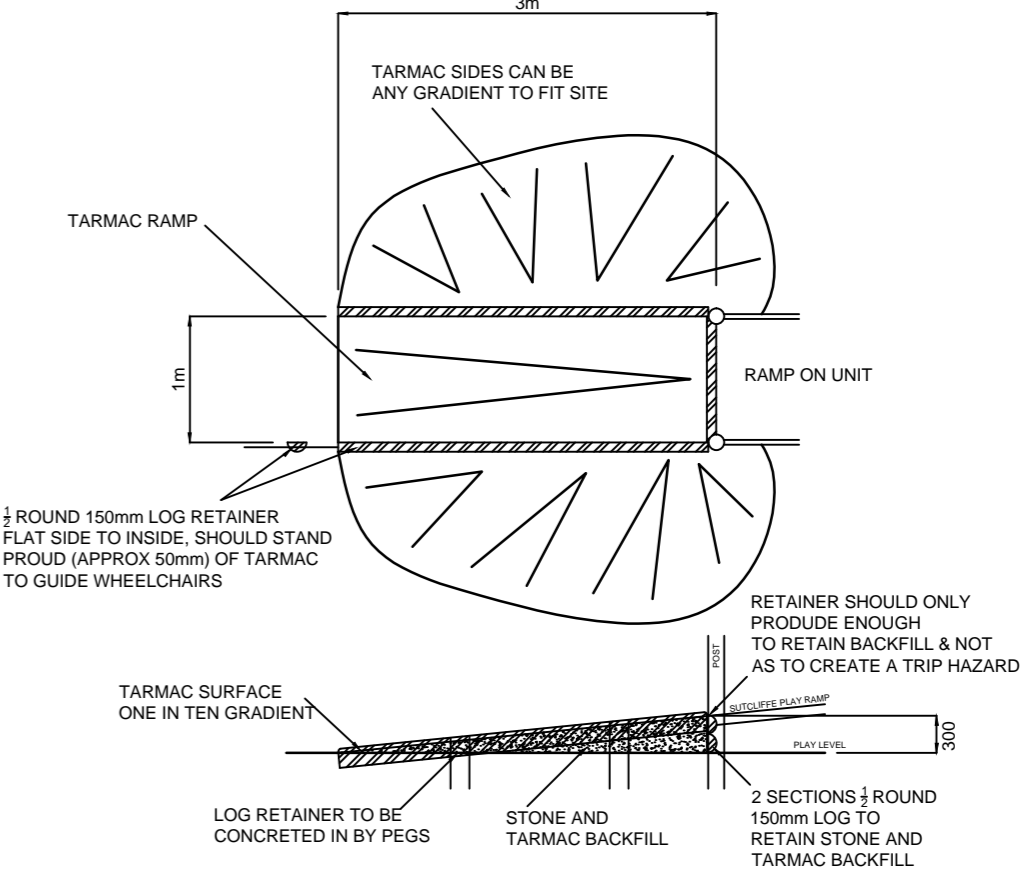


SUGGESTED RAMP DETAIL FOR WHEELCHAIR USE TO BE CARRIED OUT BY CUSTOMER

GROUND PLAN	PZW885(1)
REV	00
DRAWN	IM
SCALE	1:50
DATE	17/05/17
SAFETY SURFACE AREA	
HOLE A 300x300x800 DEEP	
HOLE B 400x400x500 DEEP	
HOLE C 300x800x800 DEEP	

AREA: 132.8m²
PERIMETER: 64m
HIC 0.6m - 67.3m²
HIC 0.9m - 37.5m²
HIC 1.2m - 28m²

DO NOT SCALE THIS DRAWING
SCALE 1:50 WHEN PRINTED ON A2

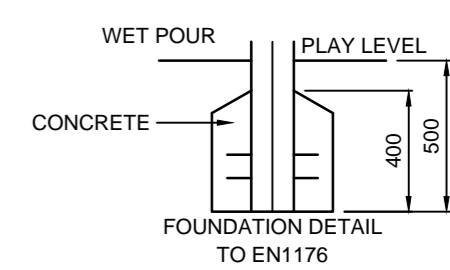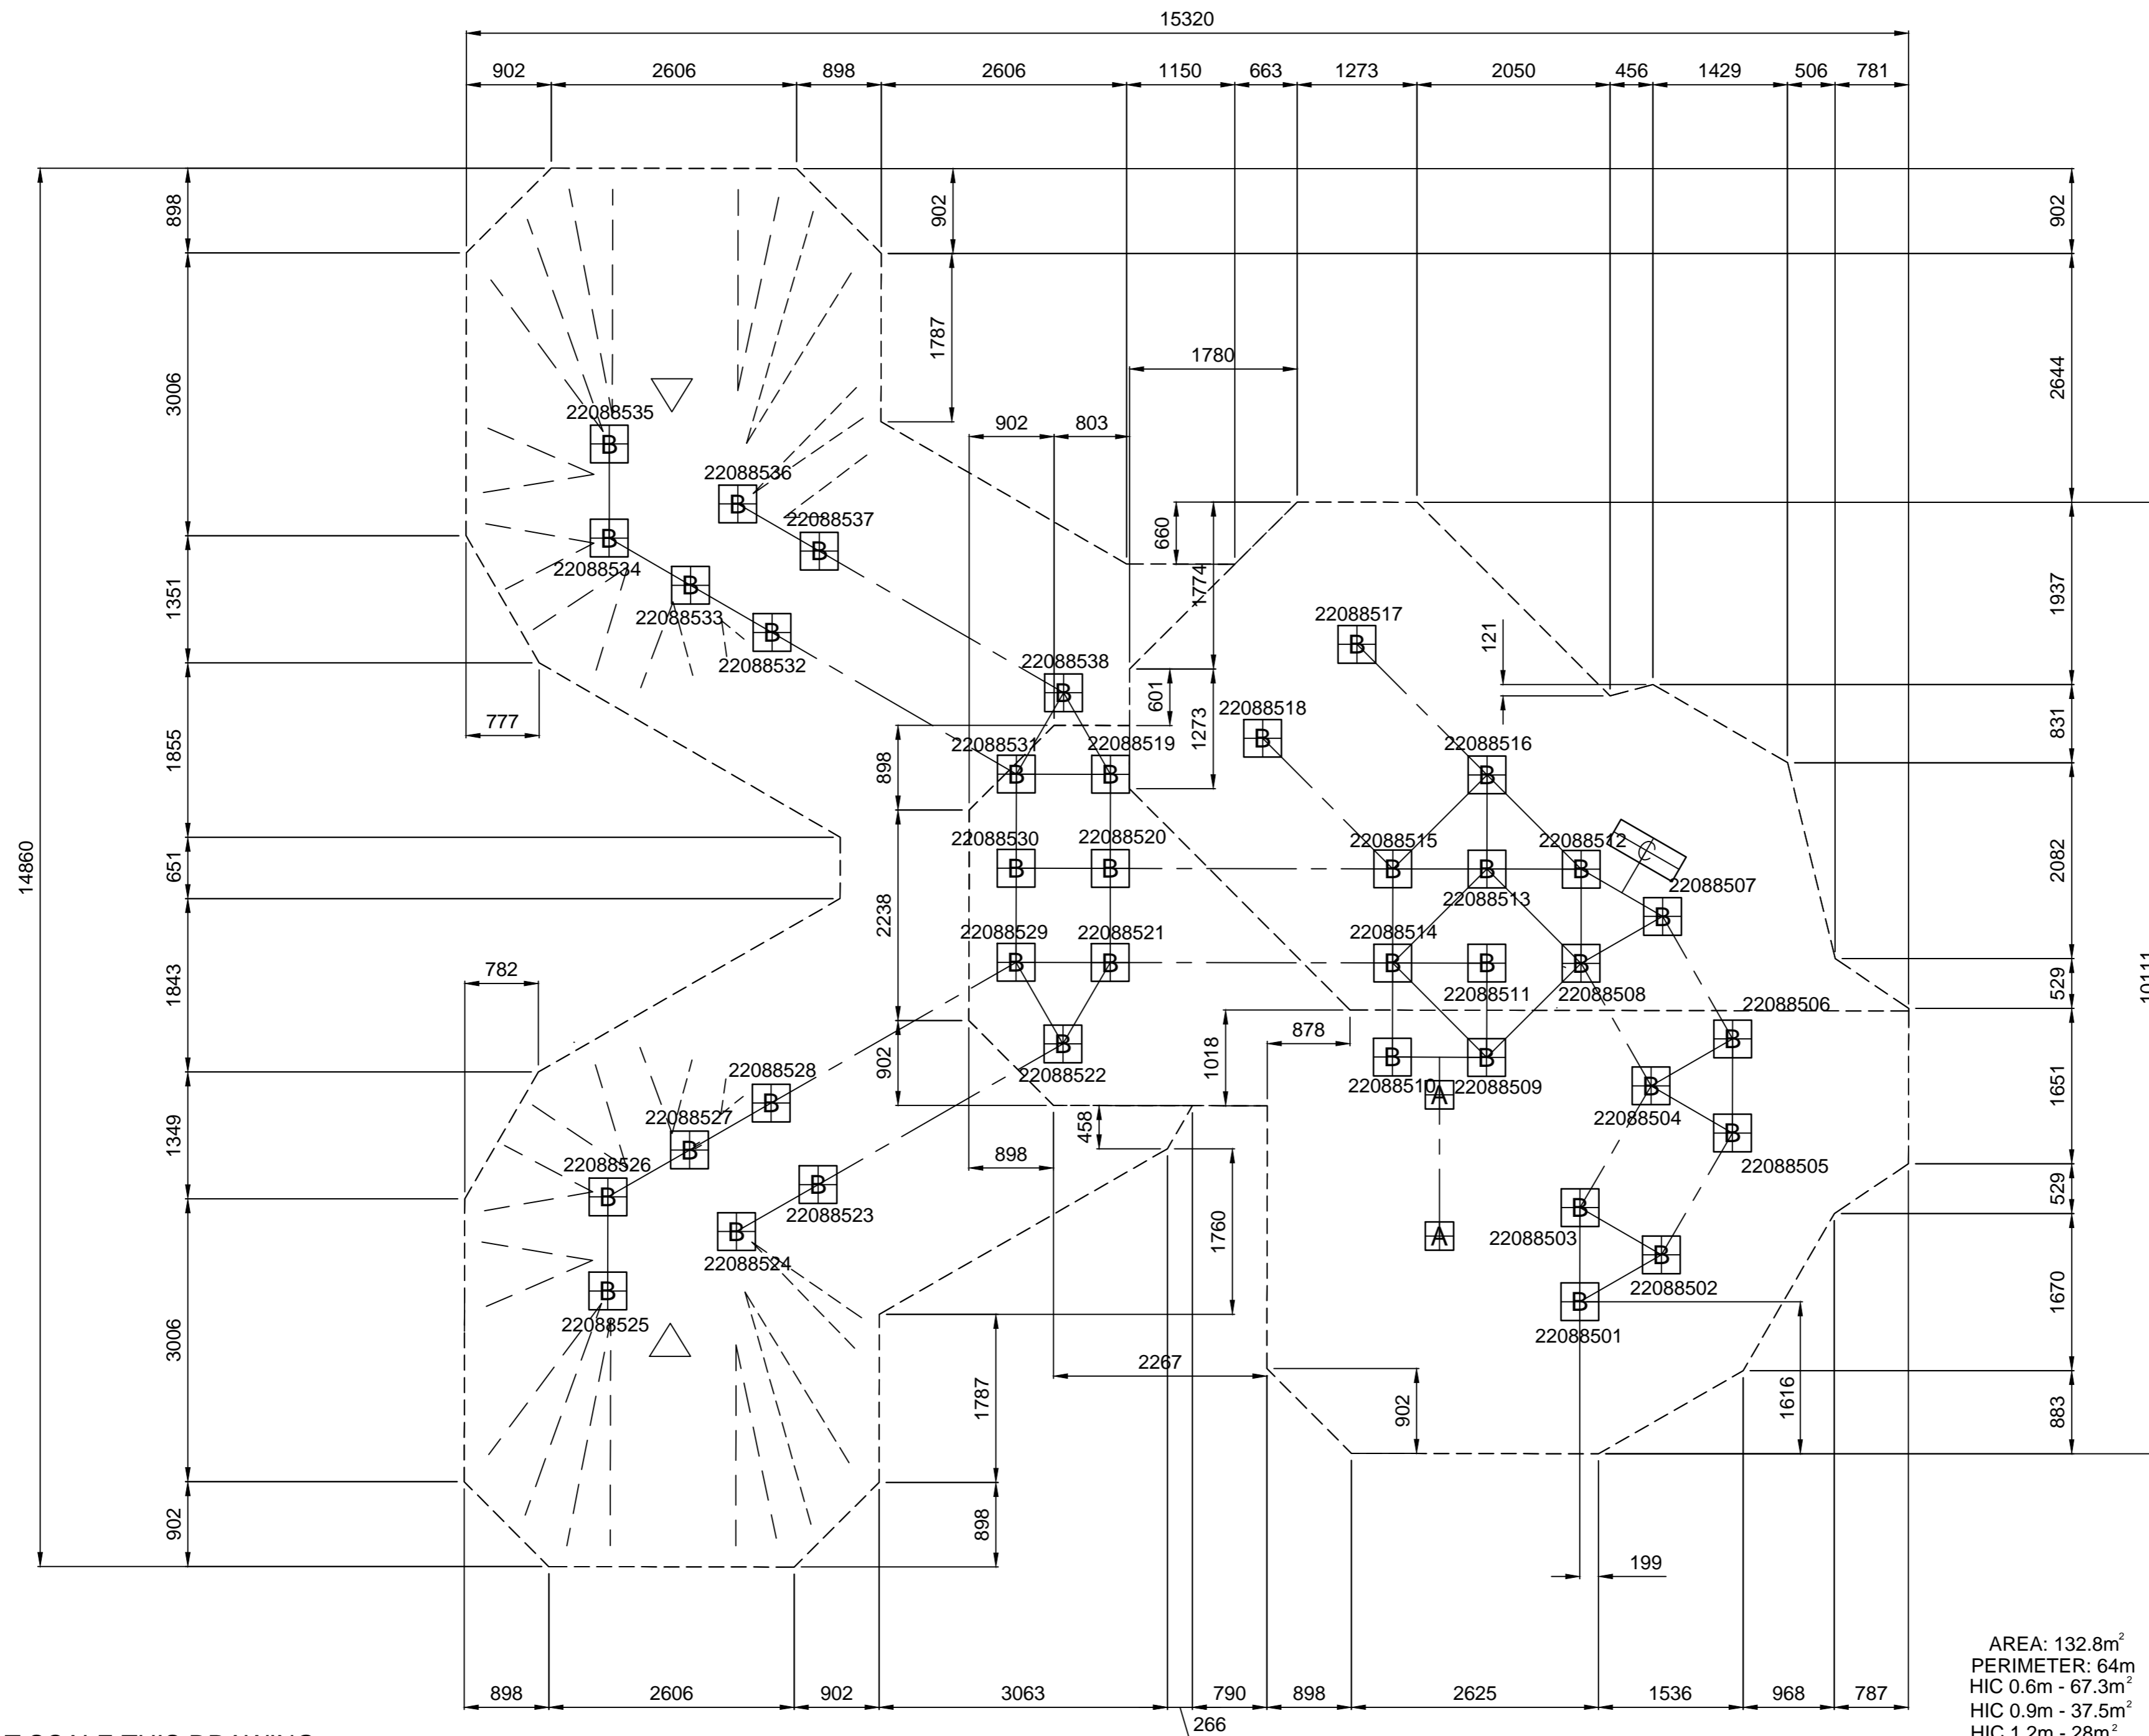

AREA: 132.8m²
 PERIMETER: 64m
 HIC 0.6m - 67.3m²
 HIC 0.9m - 37.5m²
 HIC 1.2m - 28m²

DO NOT SCALE THIS DRAWING
 SCALE 1:50 WHEN PRINTED ON A2

GROUND PLAN	PZW885(2)
REV	00
DRAWN	IM
SCALE	1:50 @ A2
DATE	17/05/17
SAFETY SURFACE AREA	
HOLE A 300x300x800 DEEP	
HOLE B 400x400x500 DEEP	
HOLE C 300x800x800 DEEP	