

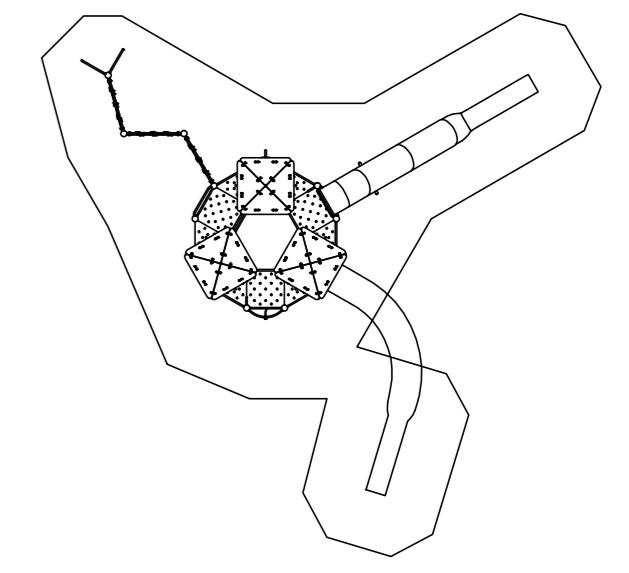


# FOUNDATIONS

design  
make  
play  
**SutcliffePlay**

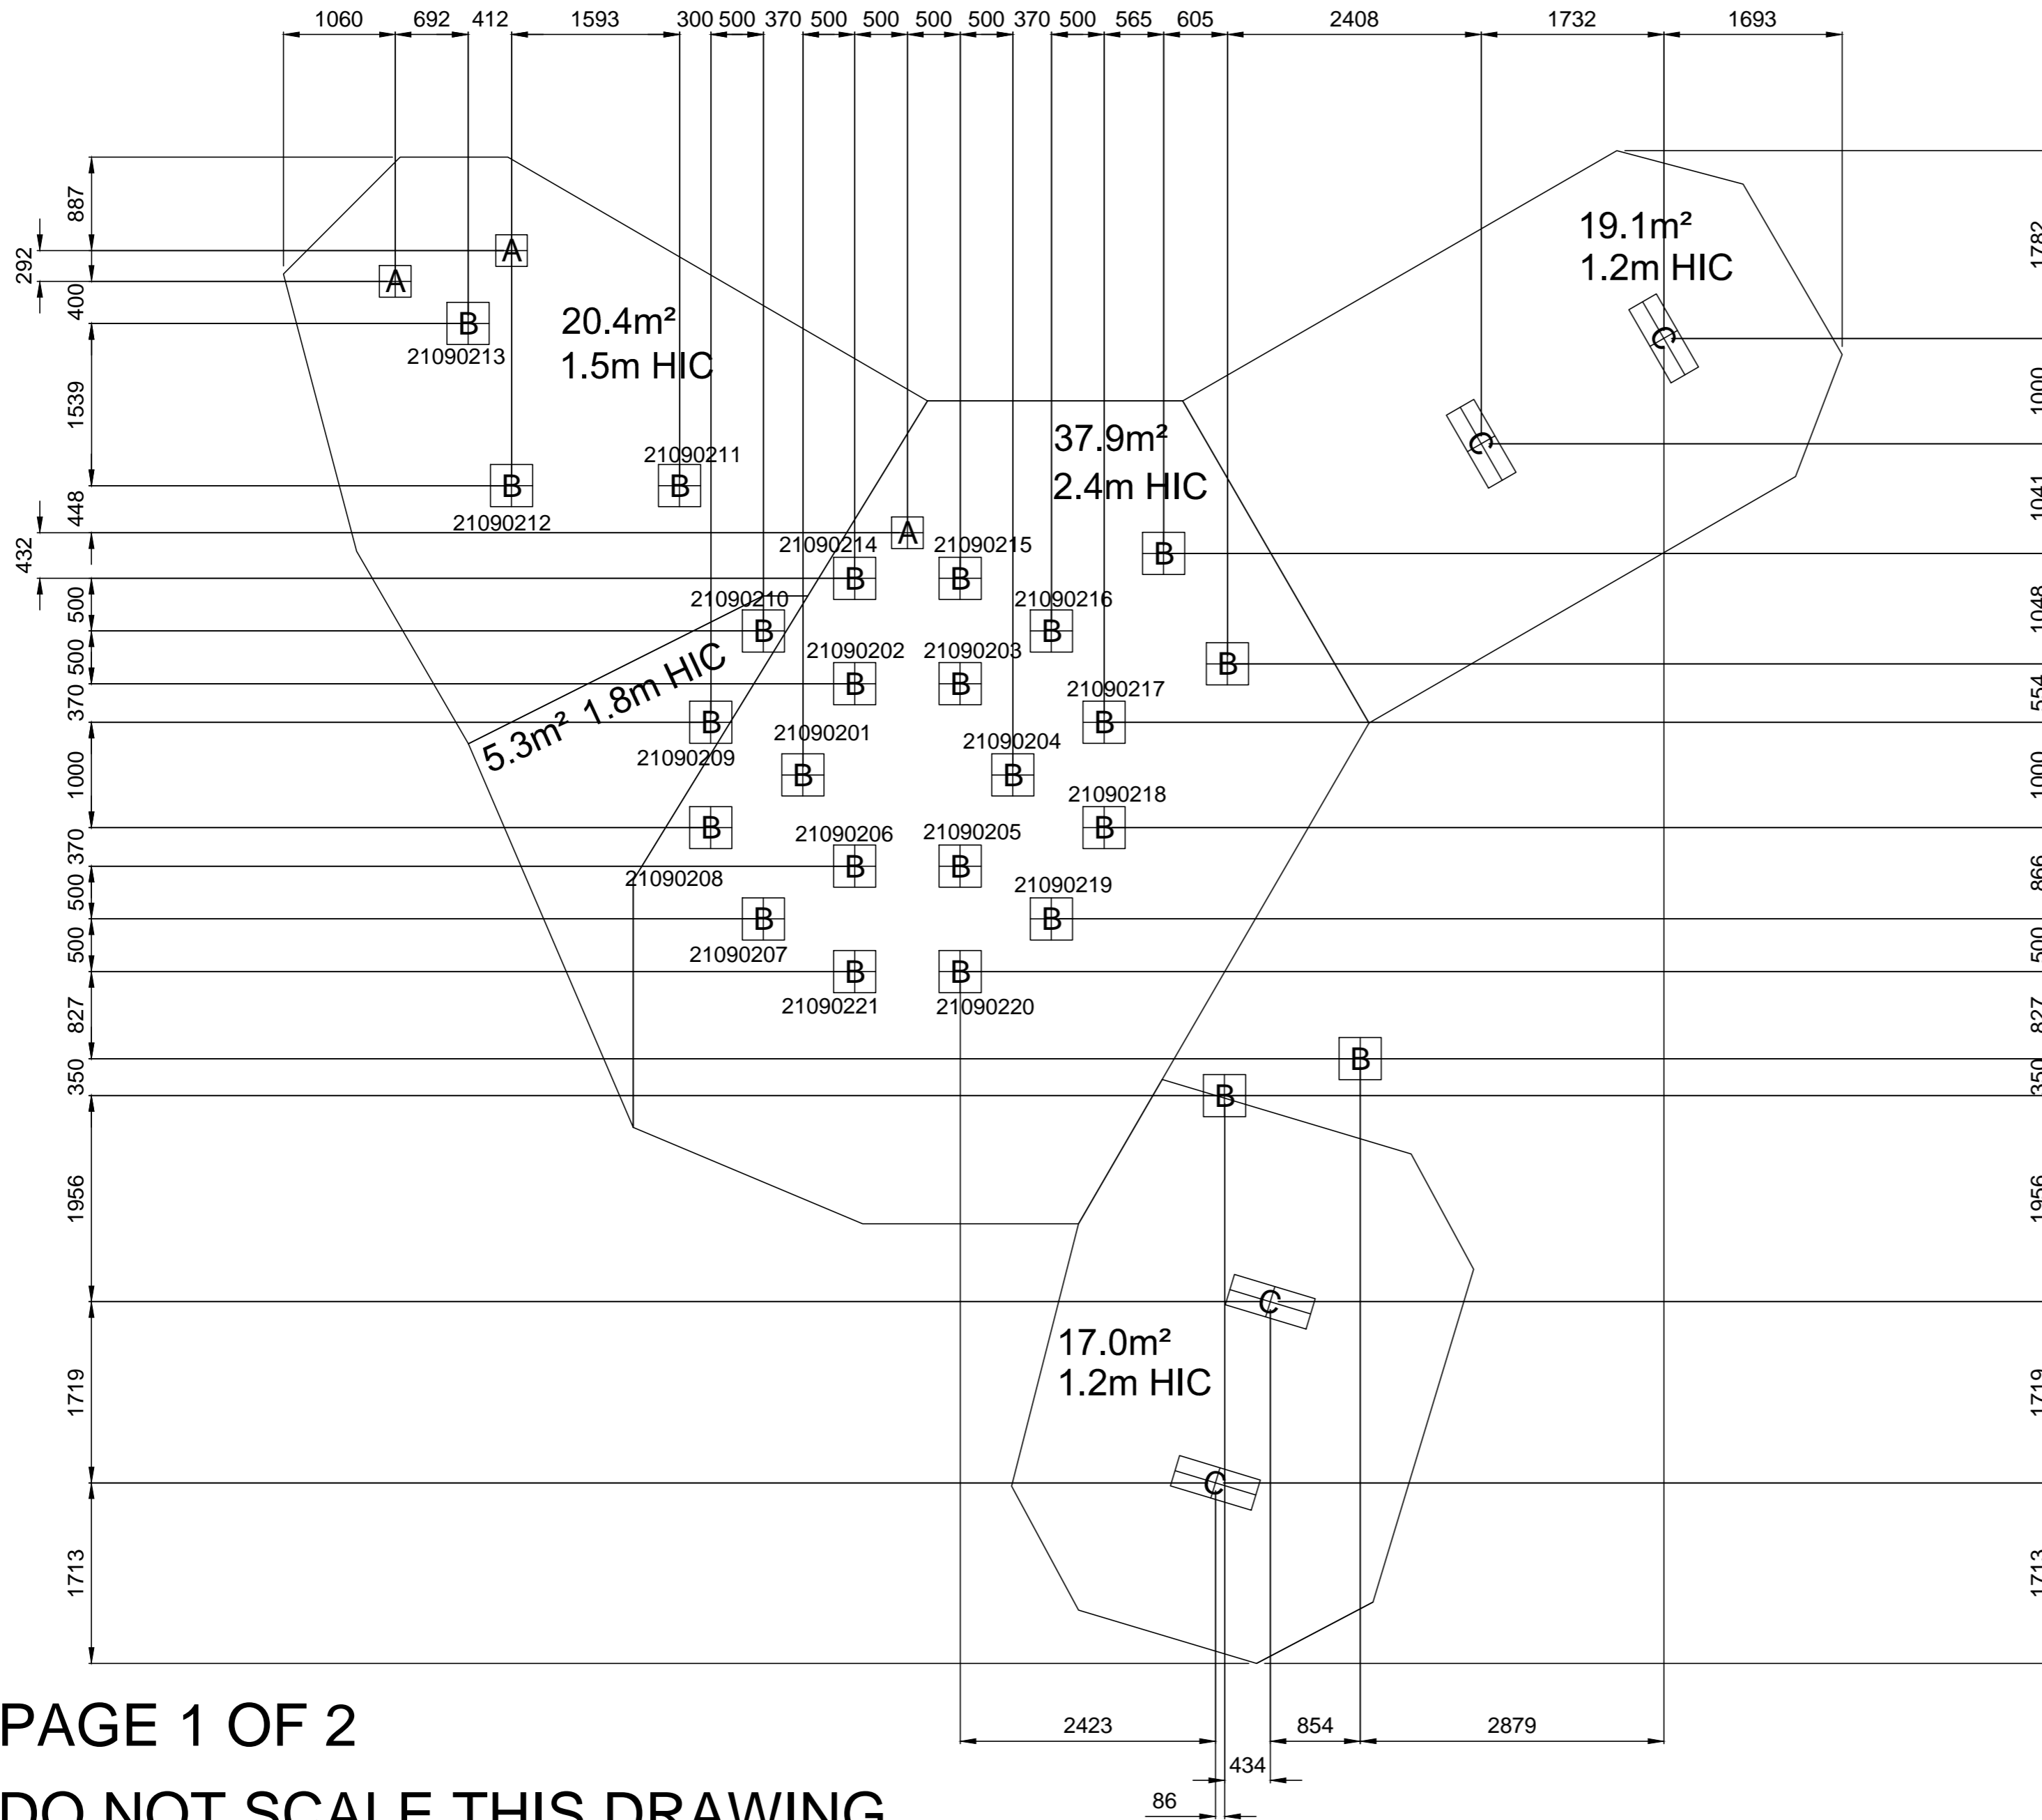

SCALE 1:200

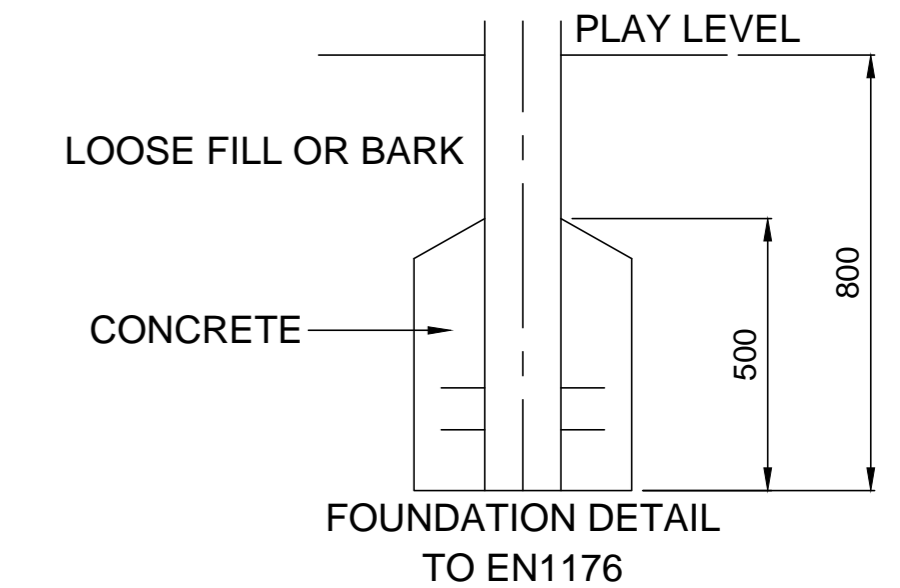




PAGE 1 OF 2  
DO NOT SCALE THIS DRAWING  
SCALE 1:50 WHEN PRINTED ON A2

SAFETY SURFACING  
REQUIREMENTS TO EN 1176  
PERIMETER 54.4m  
TOTAL AREA 99.8m<sup>2</sup>  
HIC 1.2M - AREA 36.1m<sup>2</sup>  
HIC 1.5M - AREA 20.4m<sup>2</sup>  
HIC 1.8M - AREA 5.3m<sup>2</sup>  
HIC 2.4M - AREA 37.9m<sup>2</sup>

| GROUND PLAN         |                  | PZU90201           |
|---------------------|------------------|--------------------|
| REV                 |                  | 00                 |
| DRAWN               |                  | SH                 |
| SCALE               |                  | 1:50               |
| DATE                |                  | 22.07.19           |
| SAFETY SURFACE AREA |                  | 99.8m <sup>2</sup> |
| SURFACE PERIMETER   |                  | 54.4m              |
| HOLE A              | 300x300x800 DEEP |                    |
| HOLE B              | 400x400x800 DEEP |                    |
| HOLE C              | 300x800x800 DEEP |                    |

# SURFACING (FOR FULL UNIT SURFACING PLAN PLEASE SEE PZU902)

design  
make  
play  
**SutcliffePlay**

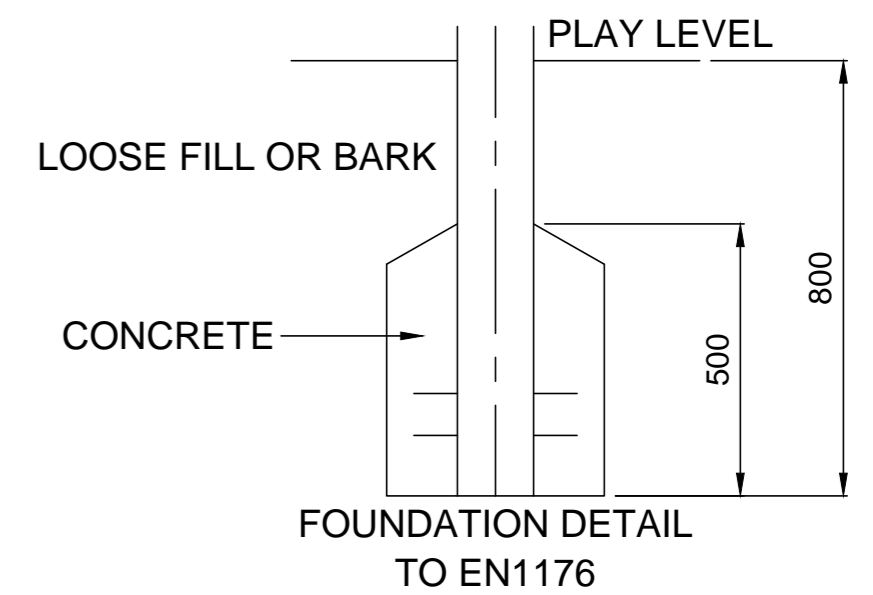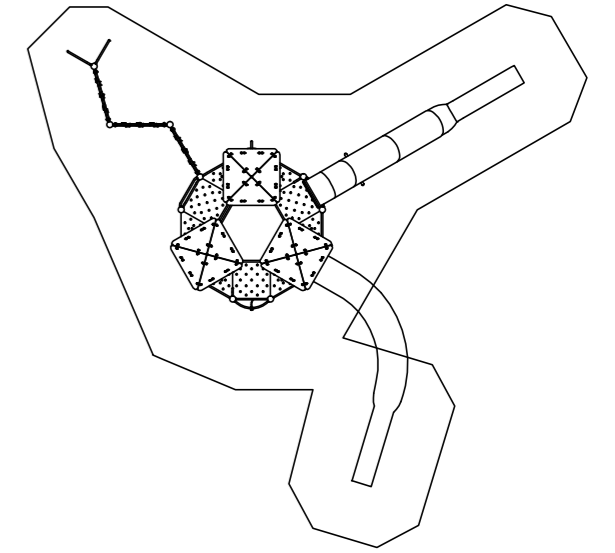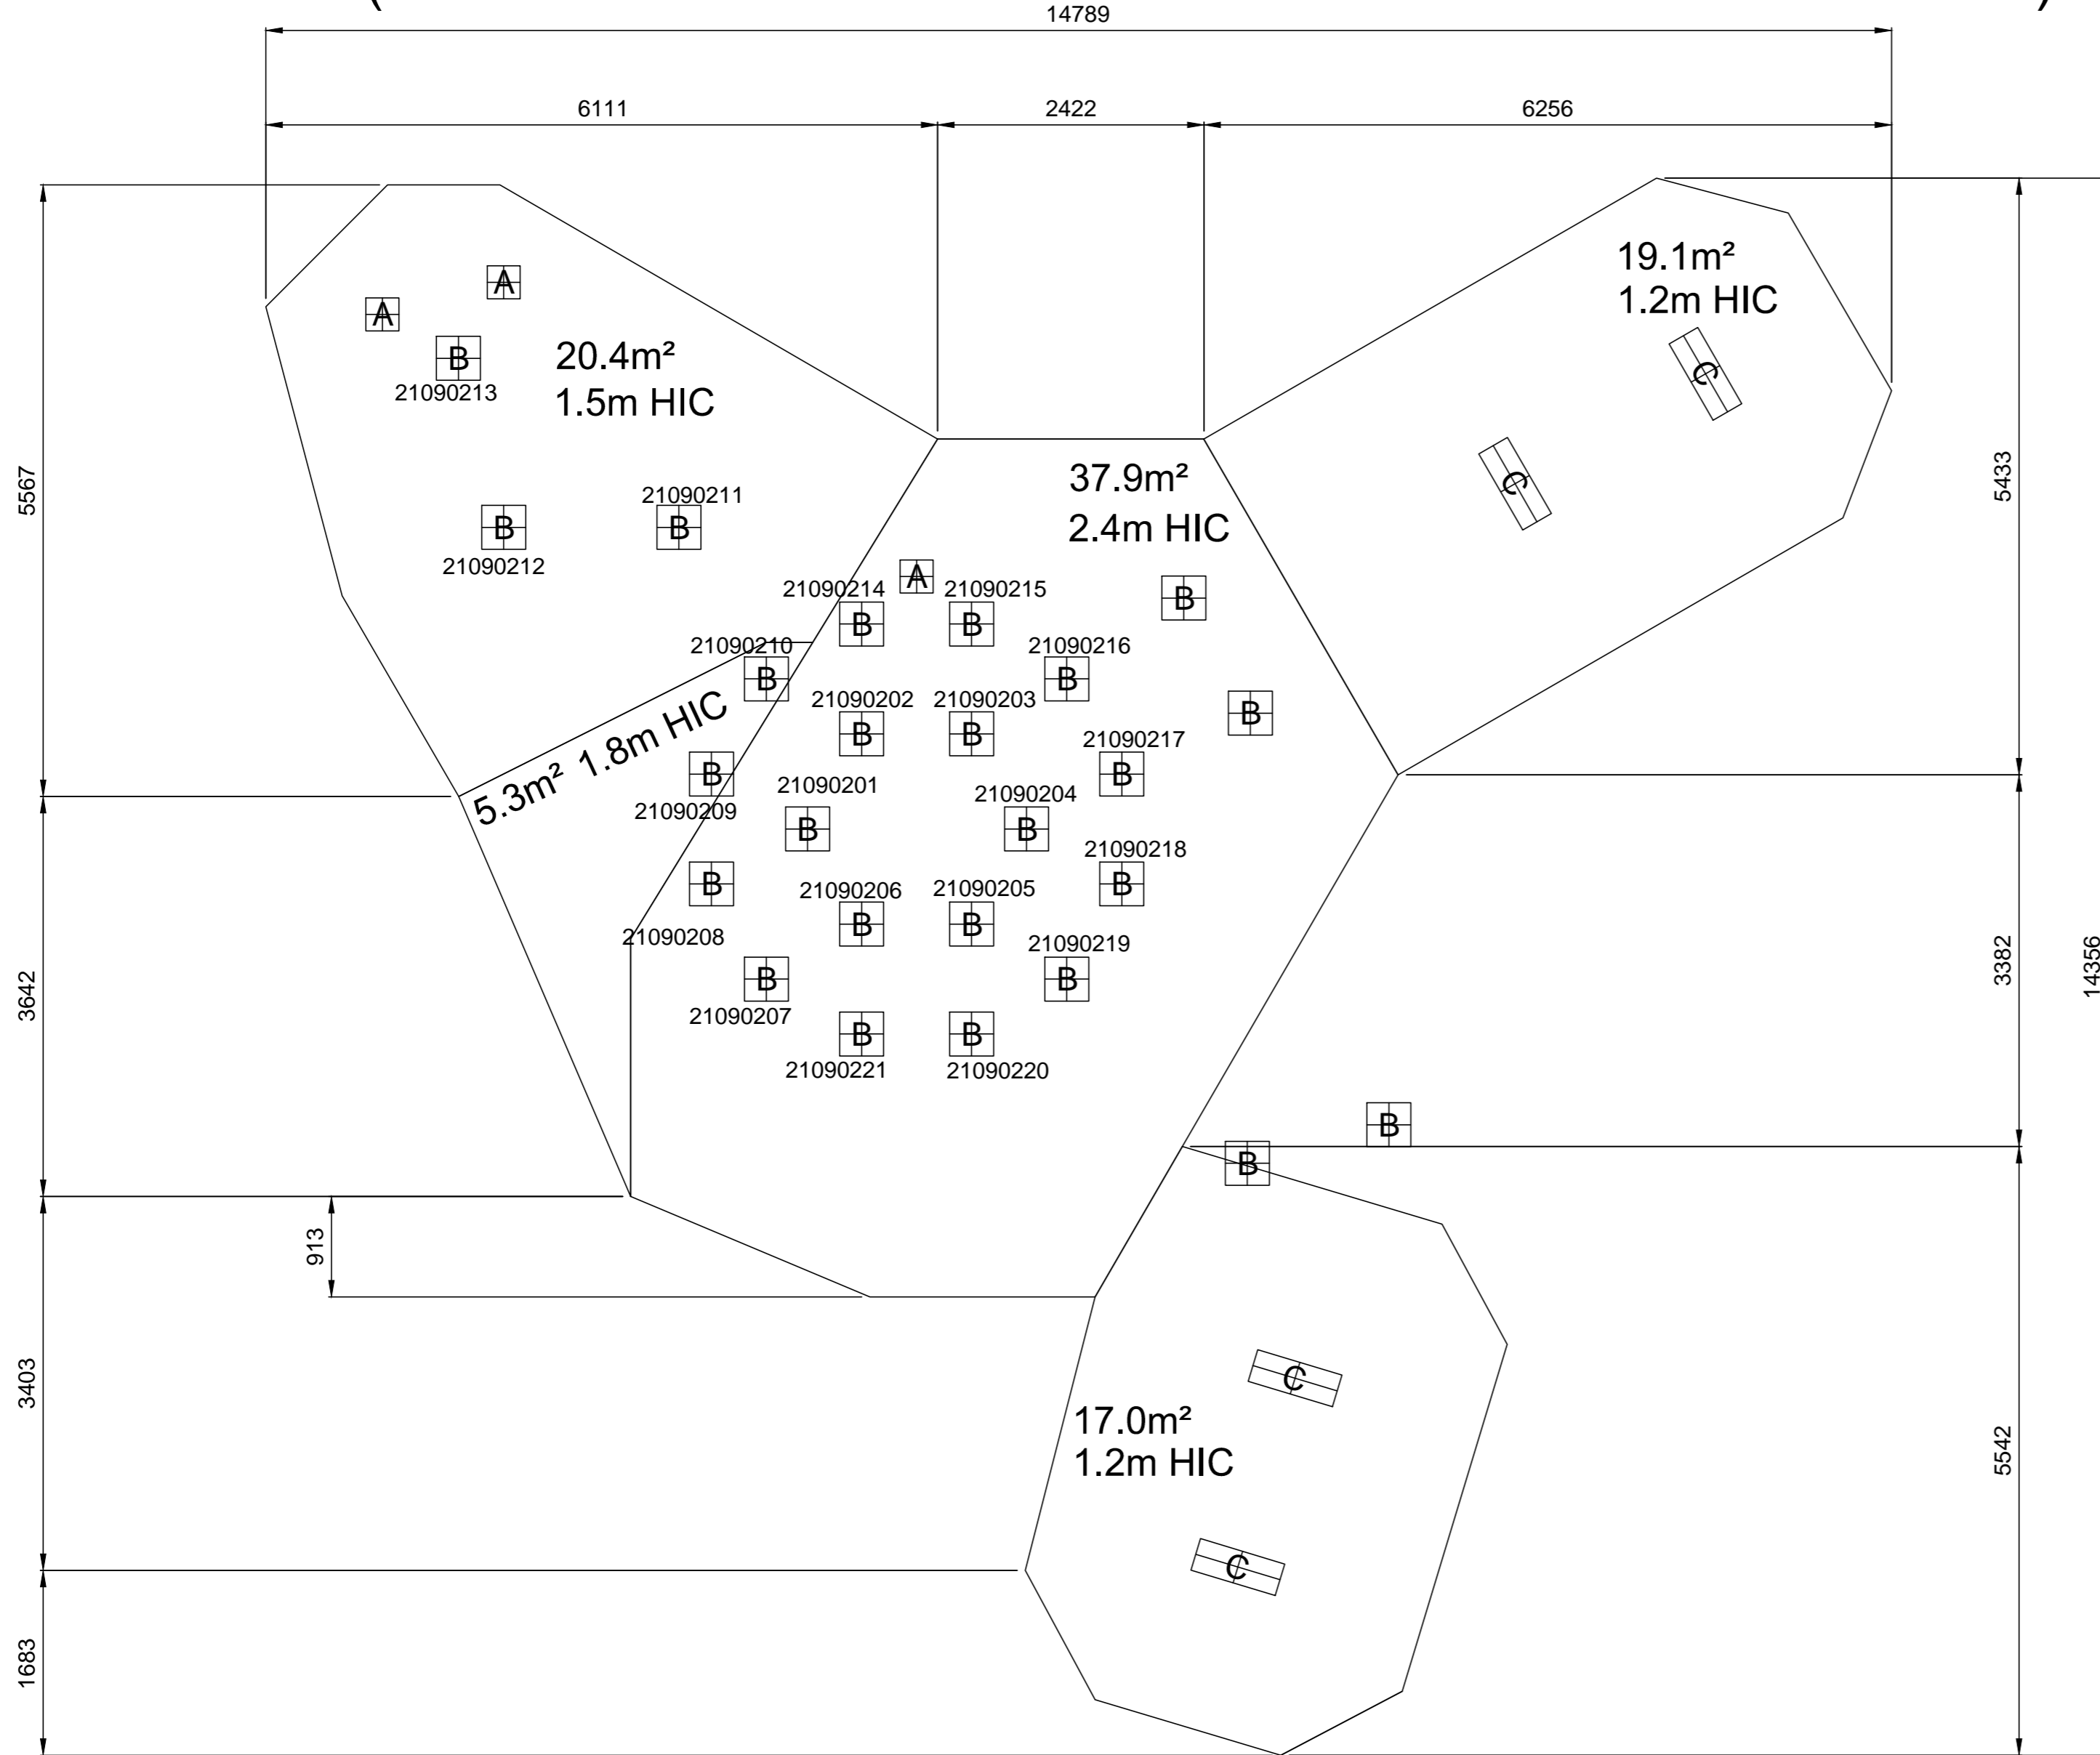

PAGE 2 OF 2

DO NOT SCALE THIS DRAWING  
SCALE 1:50 WHEN PRINTED ON A2

SAFETY SURFACING  
REQUIREMENTS TO EN 1176  
PERIMETER 54.4m  
TOTAL AREA 99.8m<sup>2</sup>  
HIC 1.2M - AREA 36.1m<sup>2</sup>  
HIC 1.5M - AREA 20.4m<sup>2</sup>  
HIC 1.8M - AREA 5.3m<sup>2</sup>  
HIC 2.4M - AREA 37.9m<sup>2</sup>

| GROUND PLAN       | PZU90201           |
|-------------------|--------------------|
| REV               | 00                 |
| DRAWN             | SH                 |
| SCALE             | 1:50               |
| DATE              | 22.07.19           |
| SAFETY AREA       | 99.8m <sup>2</sup> |
| SURFACE PERIMETER | 54.4m              |
| AREA              | HIC: 1.2 - 2.4m    |
| HOLE A            | 300x300x800 DEEP   |
| HOLE B            | 400x400x800 DEEP   |
| HOLE C            | 300x800x800 DEEP   |