
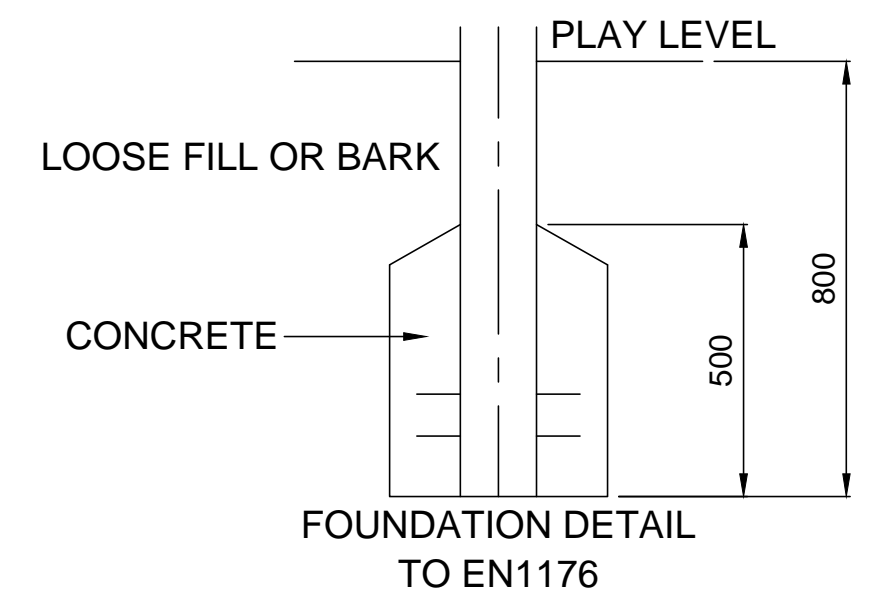
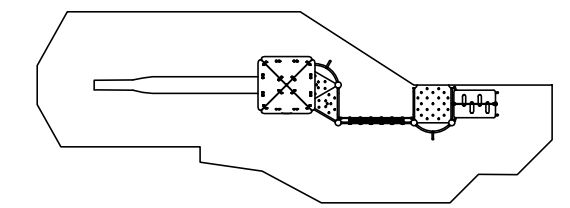


FOUNDATIONS

design
make
play
SutcliffePlay

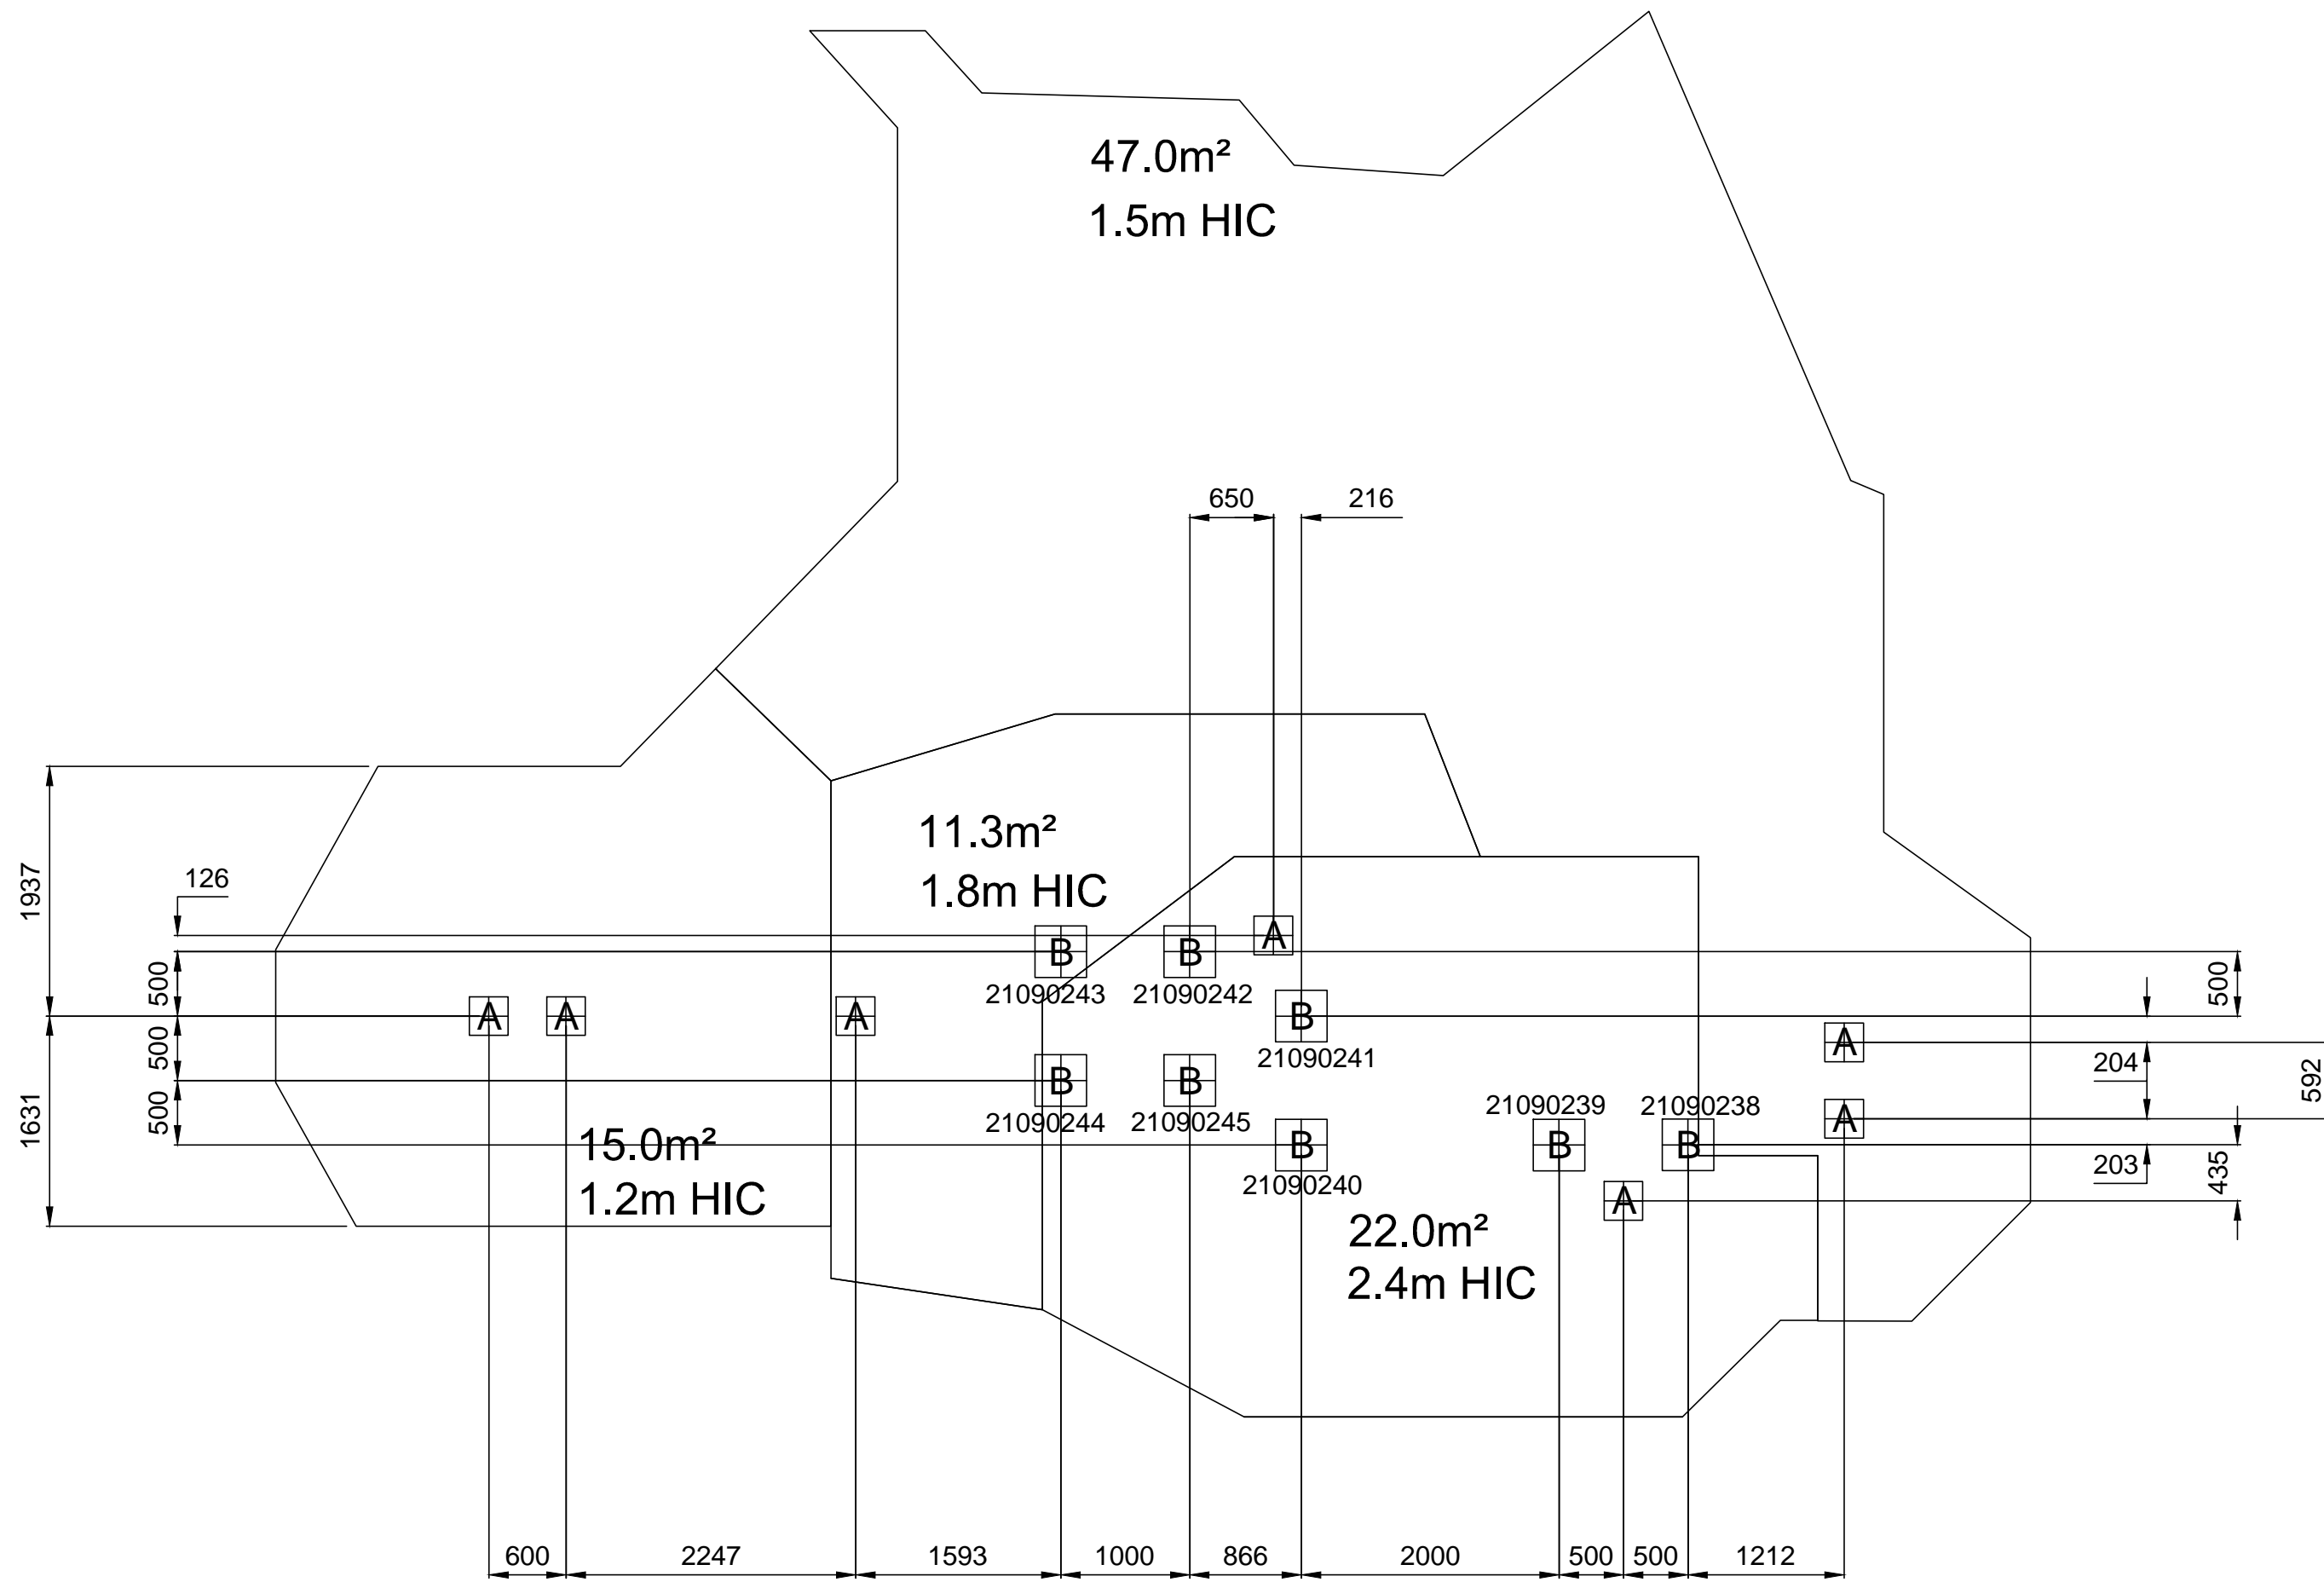

PAGE 1 OF 2

DO NOT SCALE THIS DRAWING
SCALE 1:50 WHEN PRINTED ON A2



SAFETY SURFACING
REQUIREMENTS TO EN 1176
PERIMETER 44.7m
TOTAL AREA 95.3m²

HIC 1.2M - AREA 15.0m²
HIC 1.5M - AREA 47.0m²
HIC 1.8M - AREA 11.3m²
HIC 2.4M - AREA 22.0m²


GROUND PLAN	PZU90203
REV	00
DRAWN	SH
SCALE	1:50
DATE	23.07.19
SAFETY SURFACE AREA	AREA: 95.3m ² PERIMETER: 45m HIC: 1.2 - 2.4m
HOLE A	300x300x800 DEEP
HOLE B	400x400x800 DEEP
HOLE C	300x800x800 DEEP

SURFACING (FOR FULL UNIT SURFACING PLAN PLEASE SEE PZU902)

design
make
play
SutcliffePlay

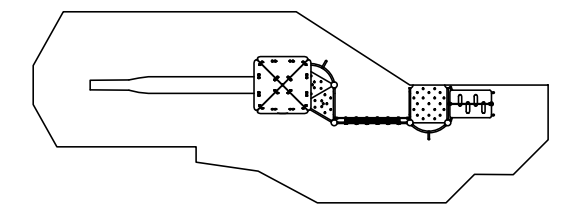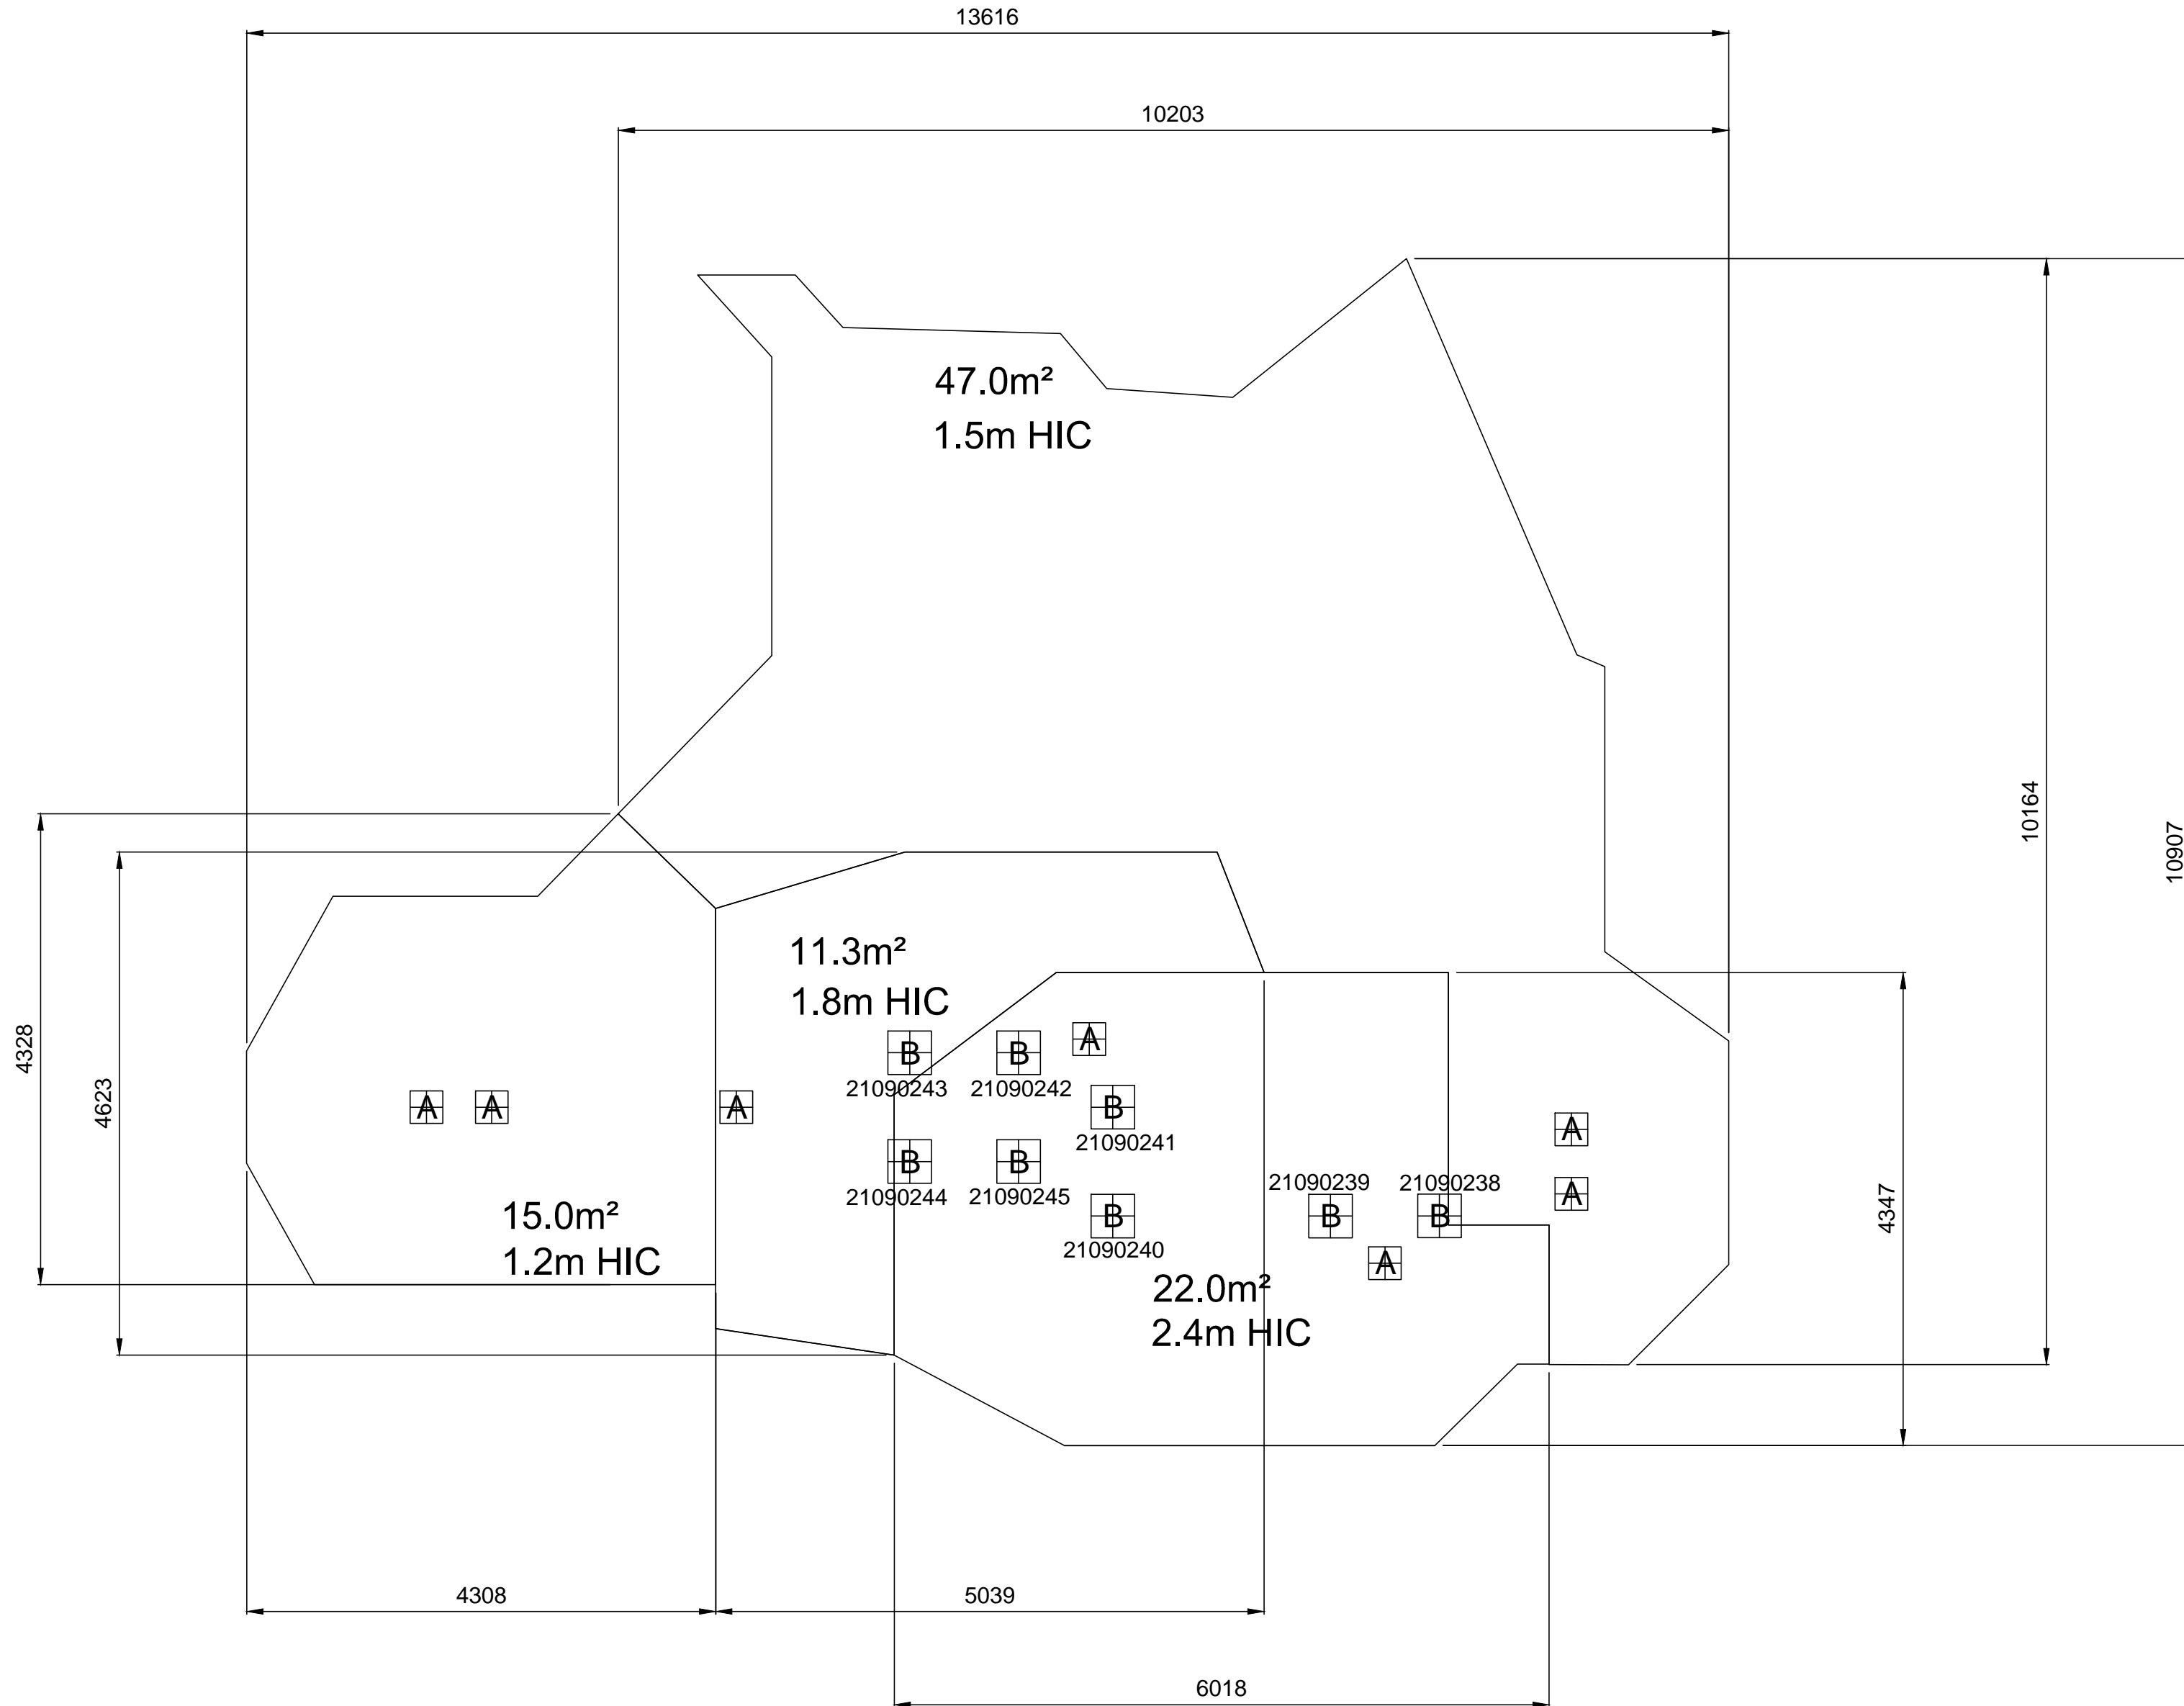

SCALE 1:200

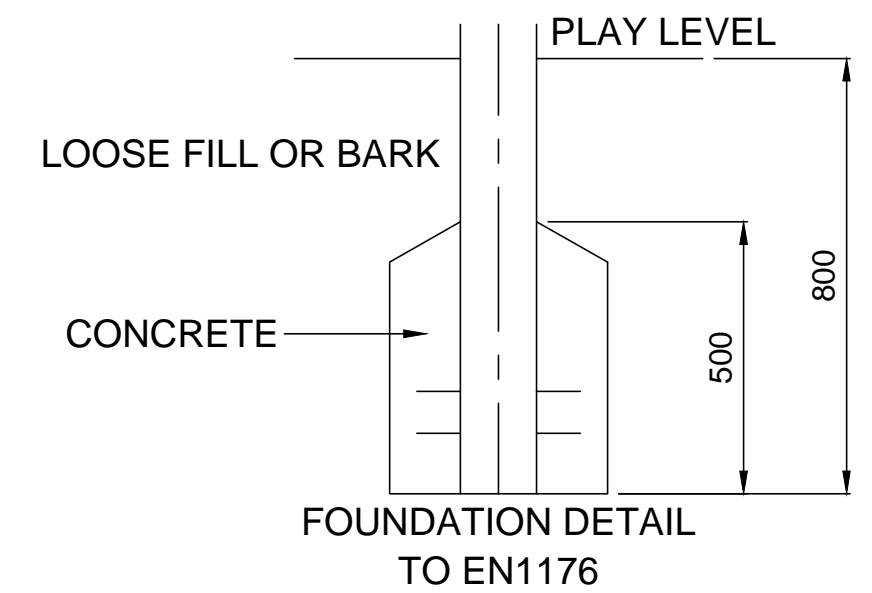

PAGE 2 OF 2

DO NOT SCALE THIS DRAWING
SCALE 1:50 WHEN PRINTED ON A2

SAFETY SURFACING
REQUIREMENTS TO EN 1176
PERIMETER 44.7m
TOTAL AREA 95.3m²

HIC 1.2M - AREA 15.0m²
HIC 1.5M - AREA 47.0m²
HIC 1.8M - AREA 11.3m²
HIC 2.4M - AREA 22.0m²

GROUND PLAN		PZU90203
REV		00
DRAWN		SH
SCALE		1:50
DATE		23.07.19
SAFETY SURFACE AREA	PERIMETER: 45m	AREA: 95.3m ² HIC: 1.2 - 2.4m
HOLE A		300x300x800 DEEP
HOLE B		400x400x800 DEEP
HOLE C		300x800x800 DEEP