

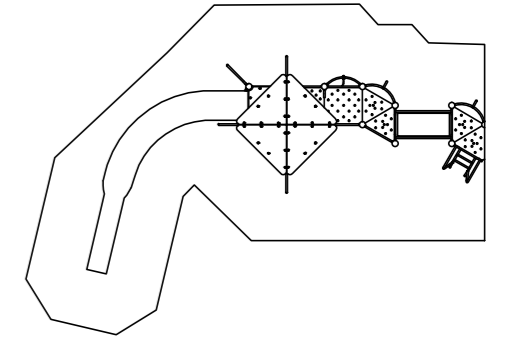


FOUNDATIONS

design
make
play
SutcliffePlay

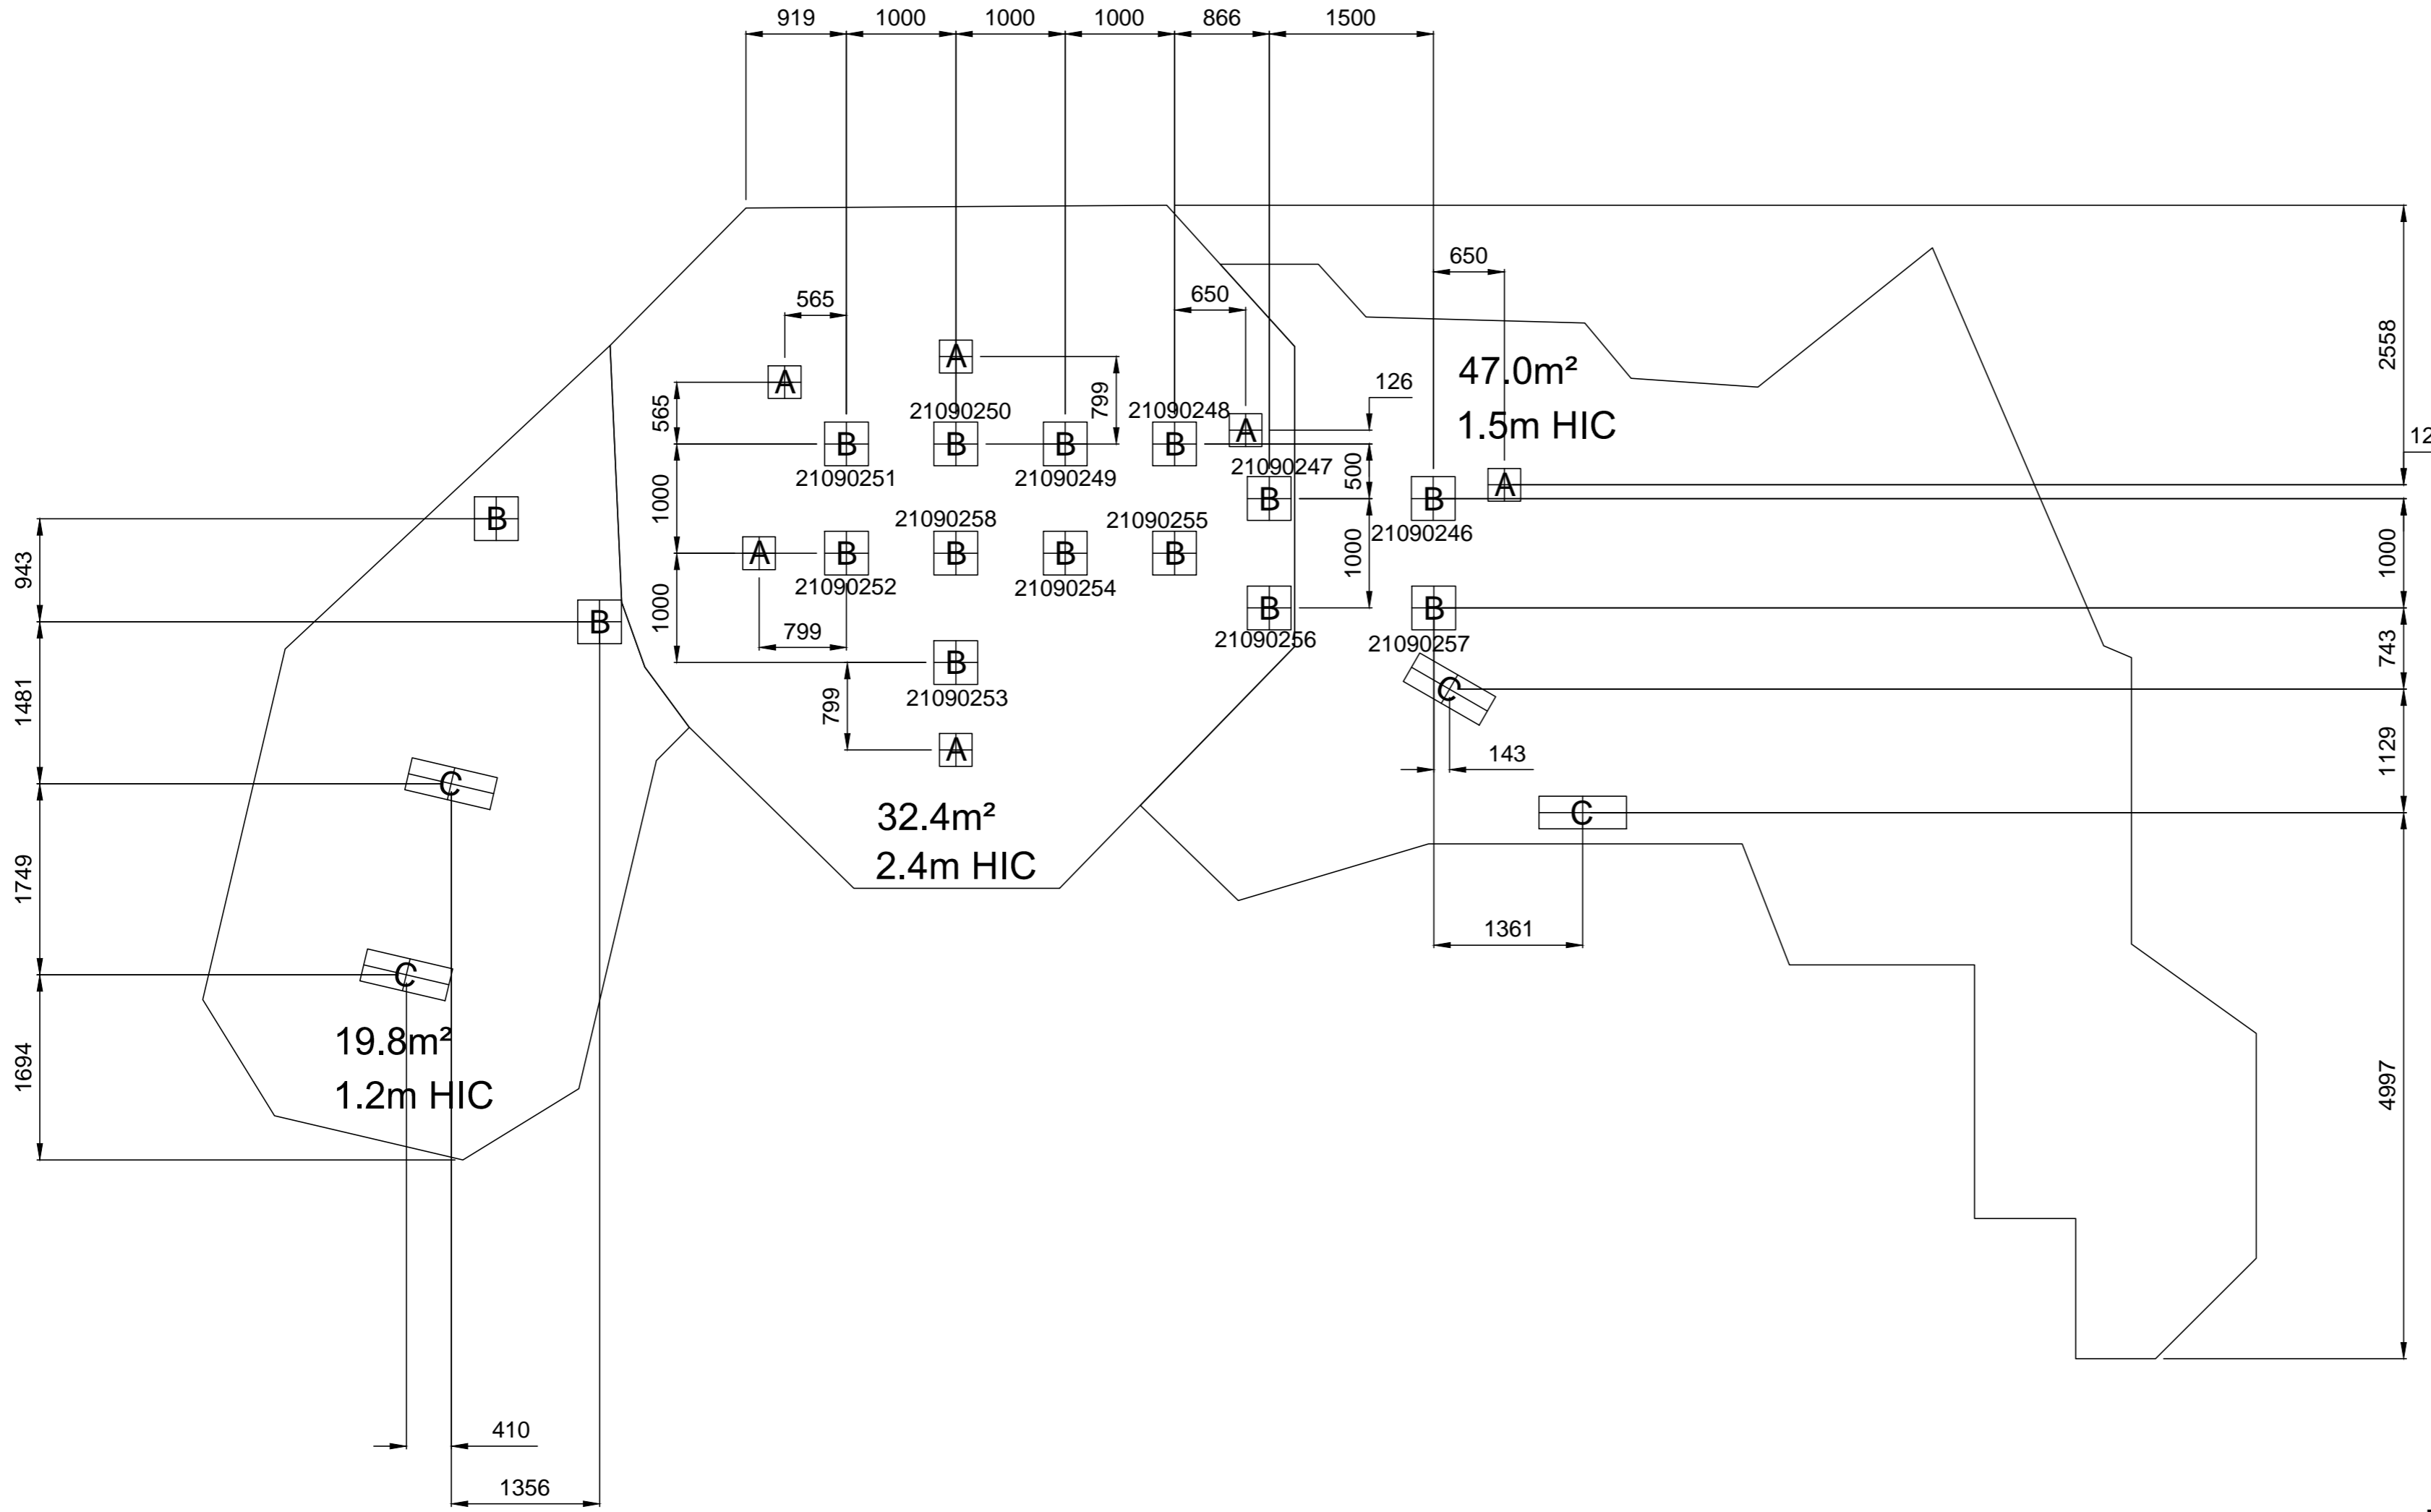

SCALE 1:200

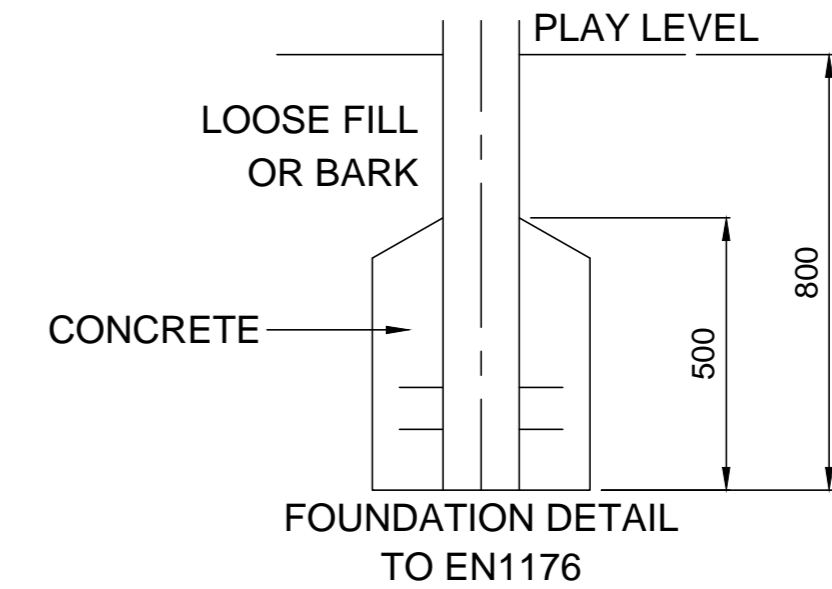

GROUND PLAN	PZU90204
REV	00
DRAWN	SH
SCALE	1:50
DATE	23.07.19
SAFETY AREA:	99.3m
SURFACE PERIMETER:	59.6m
AREA	HIC: 1.2 - 2.4m
HOLE A	300x300x800 DEEP
HOLE B	400x400x800 DEEP
HOLE C	300x800x800 DEEP



PAGE 1 OF 2

DO NOT SCALE THIS DRAWING


SCALE 1:50 WHEN PRINTED ON A2

SURFACING (FOR FULL UNIT SURFACING PLAN PLEASE SEE PZU902)

design
make
play
SutcliffePlay

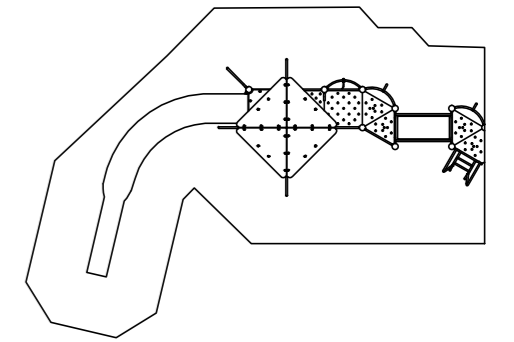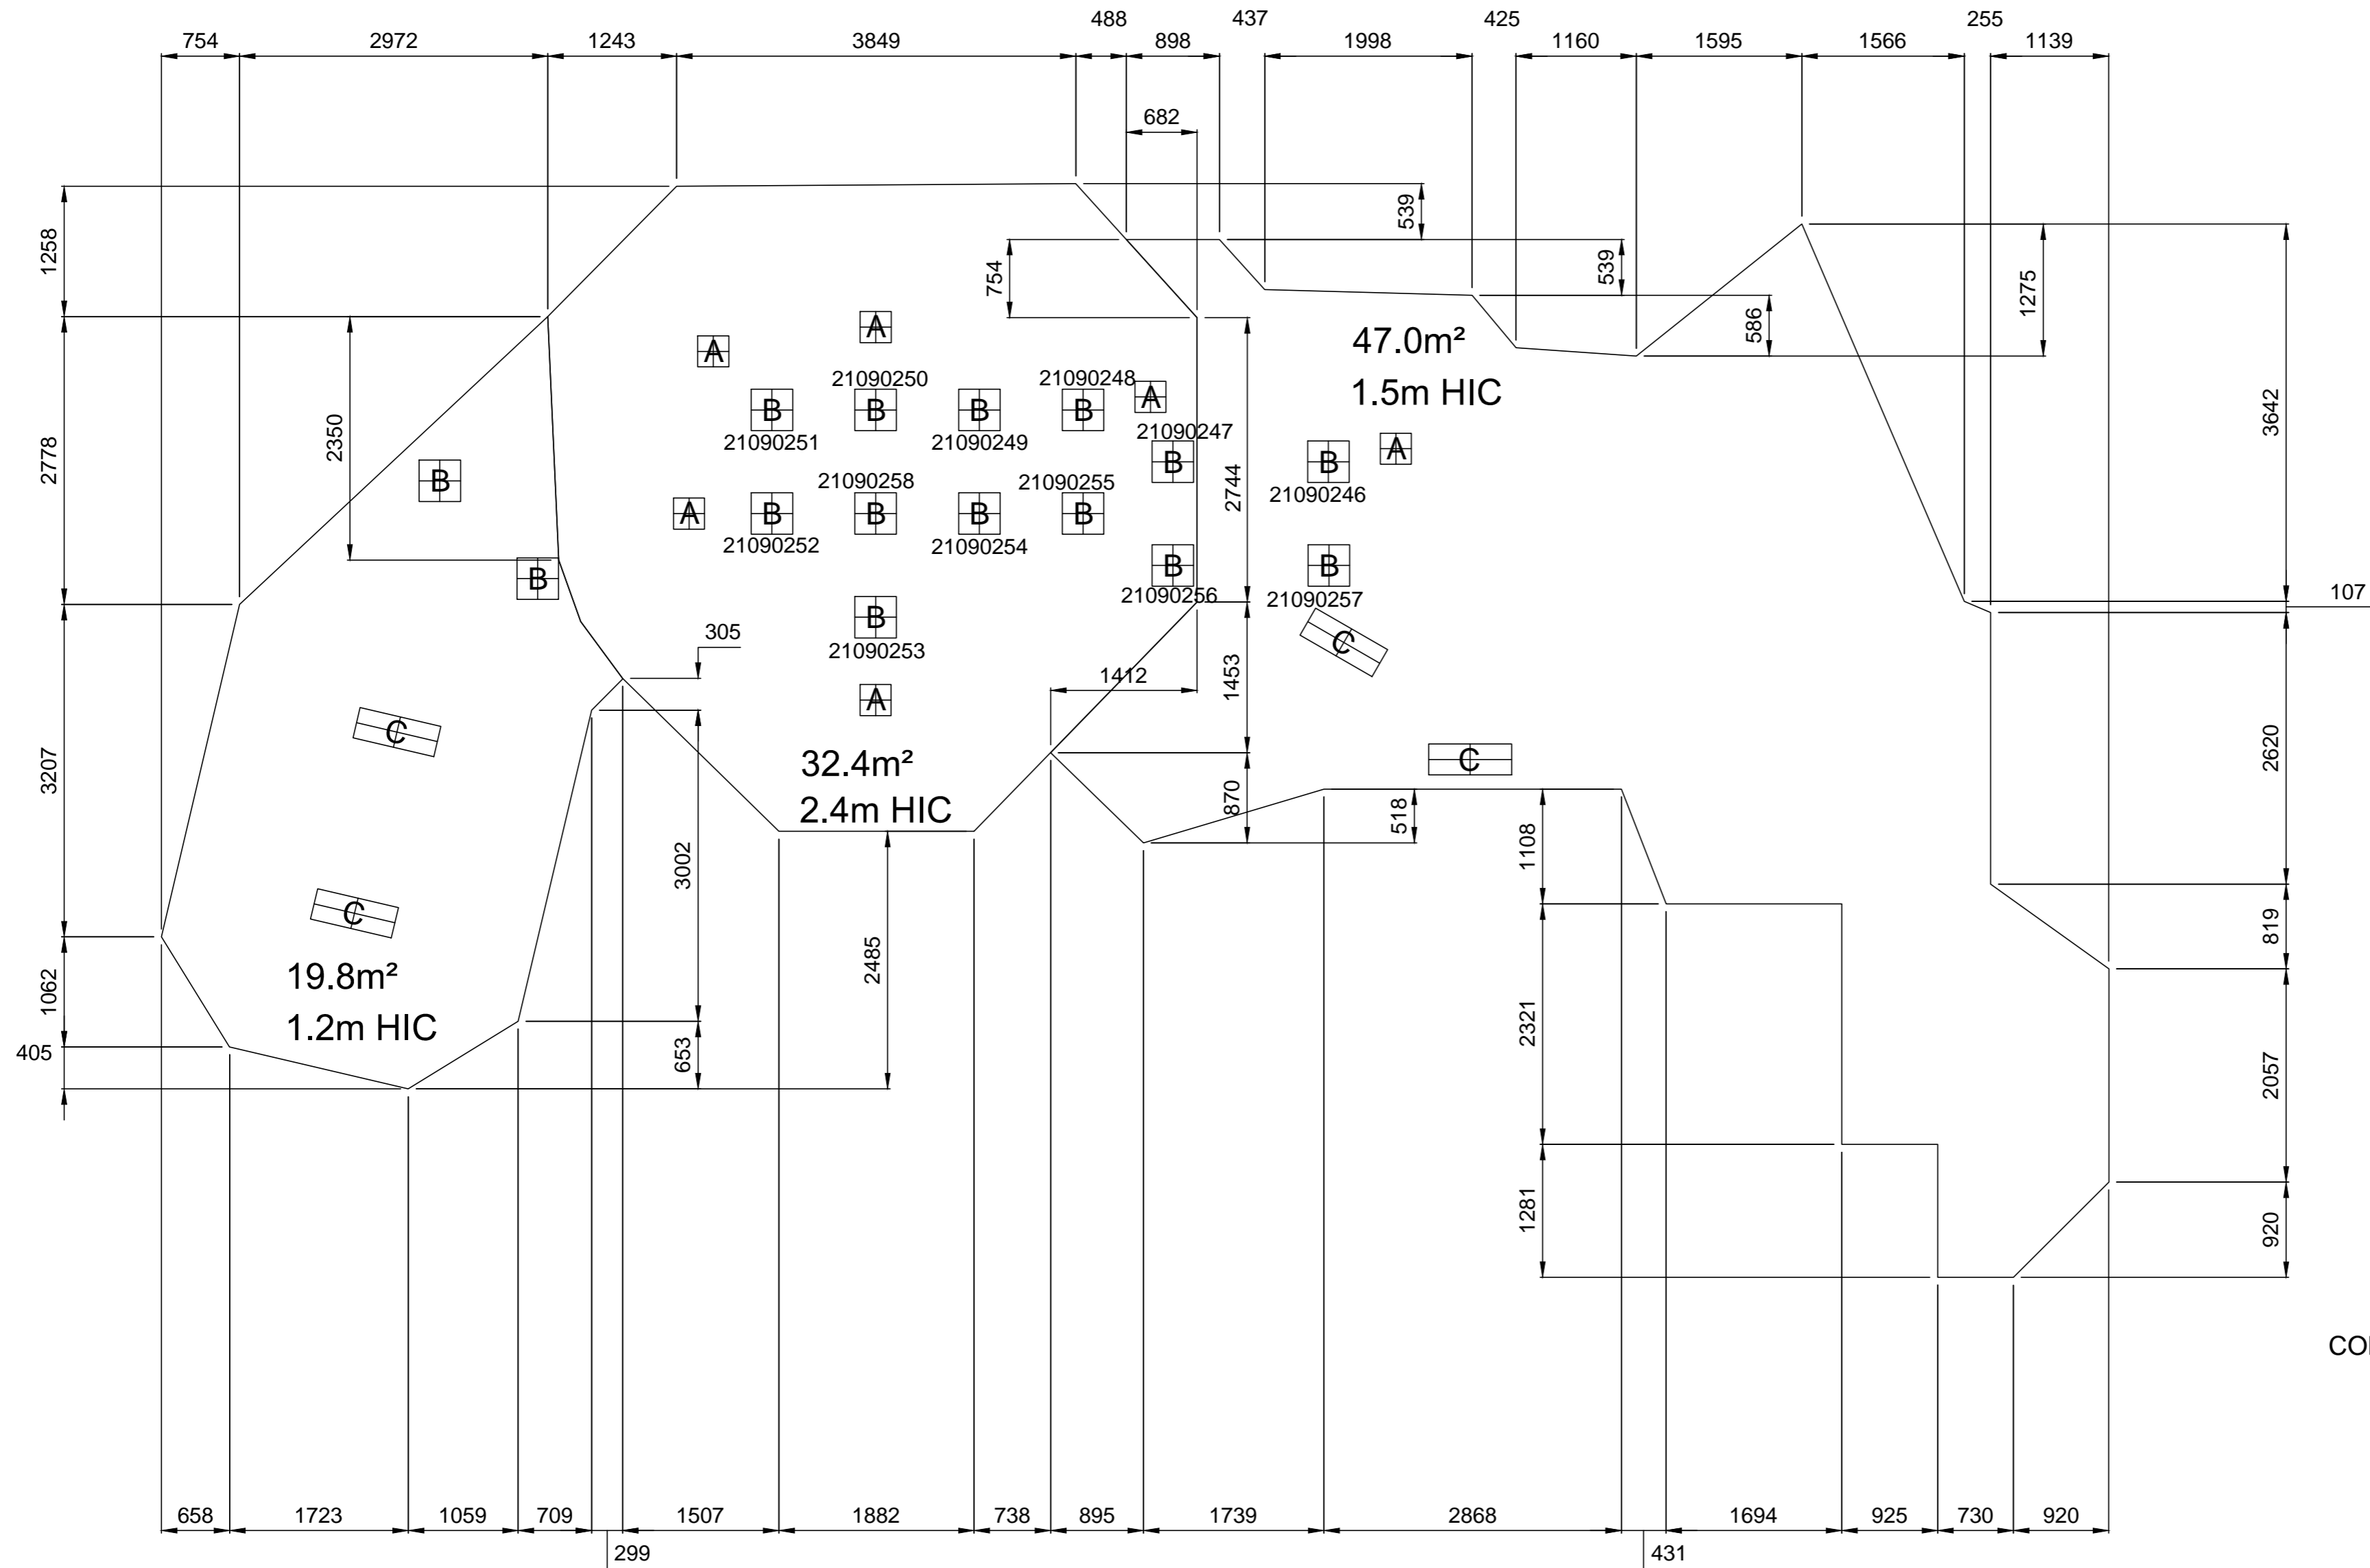

SCALE 1:200

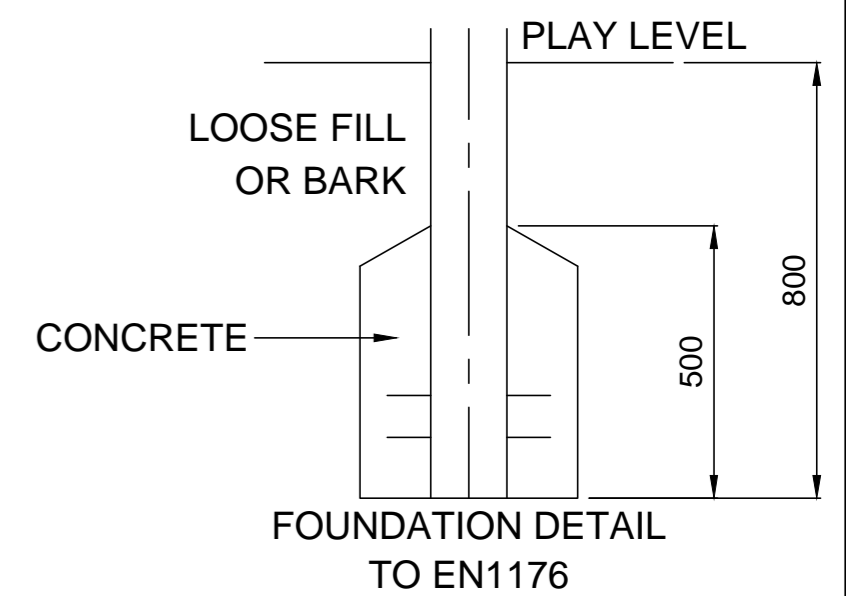

PAGE 2 OF 2

DO NOT SCALE THIS DRAWING
SCALE 1:50 WHEN PRINTED ON A2

GROUND PLAN	PZU90204
REV	00
DRAWN	SH
SCALE	1:50
DATE	23.07.19
SAFETY AREA:	99.3m
SURFACE PERIMETER:	59.6m
AREA	HIC: 1.2 - 2.4m
HOLE A	300x300x800 DEEP
HOLE B	400x400x800 DEEP
HOLE C	300x800x800 DEEP