

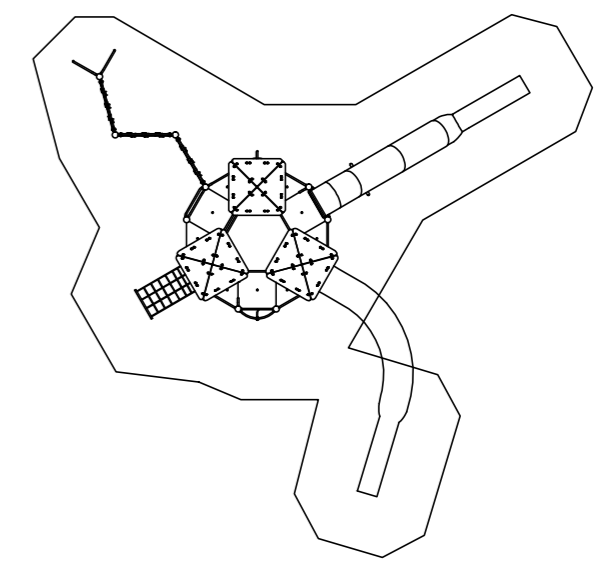


FOUNDATIONS

design
make
play
SutcliffePlay

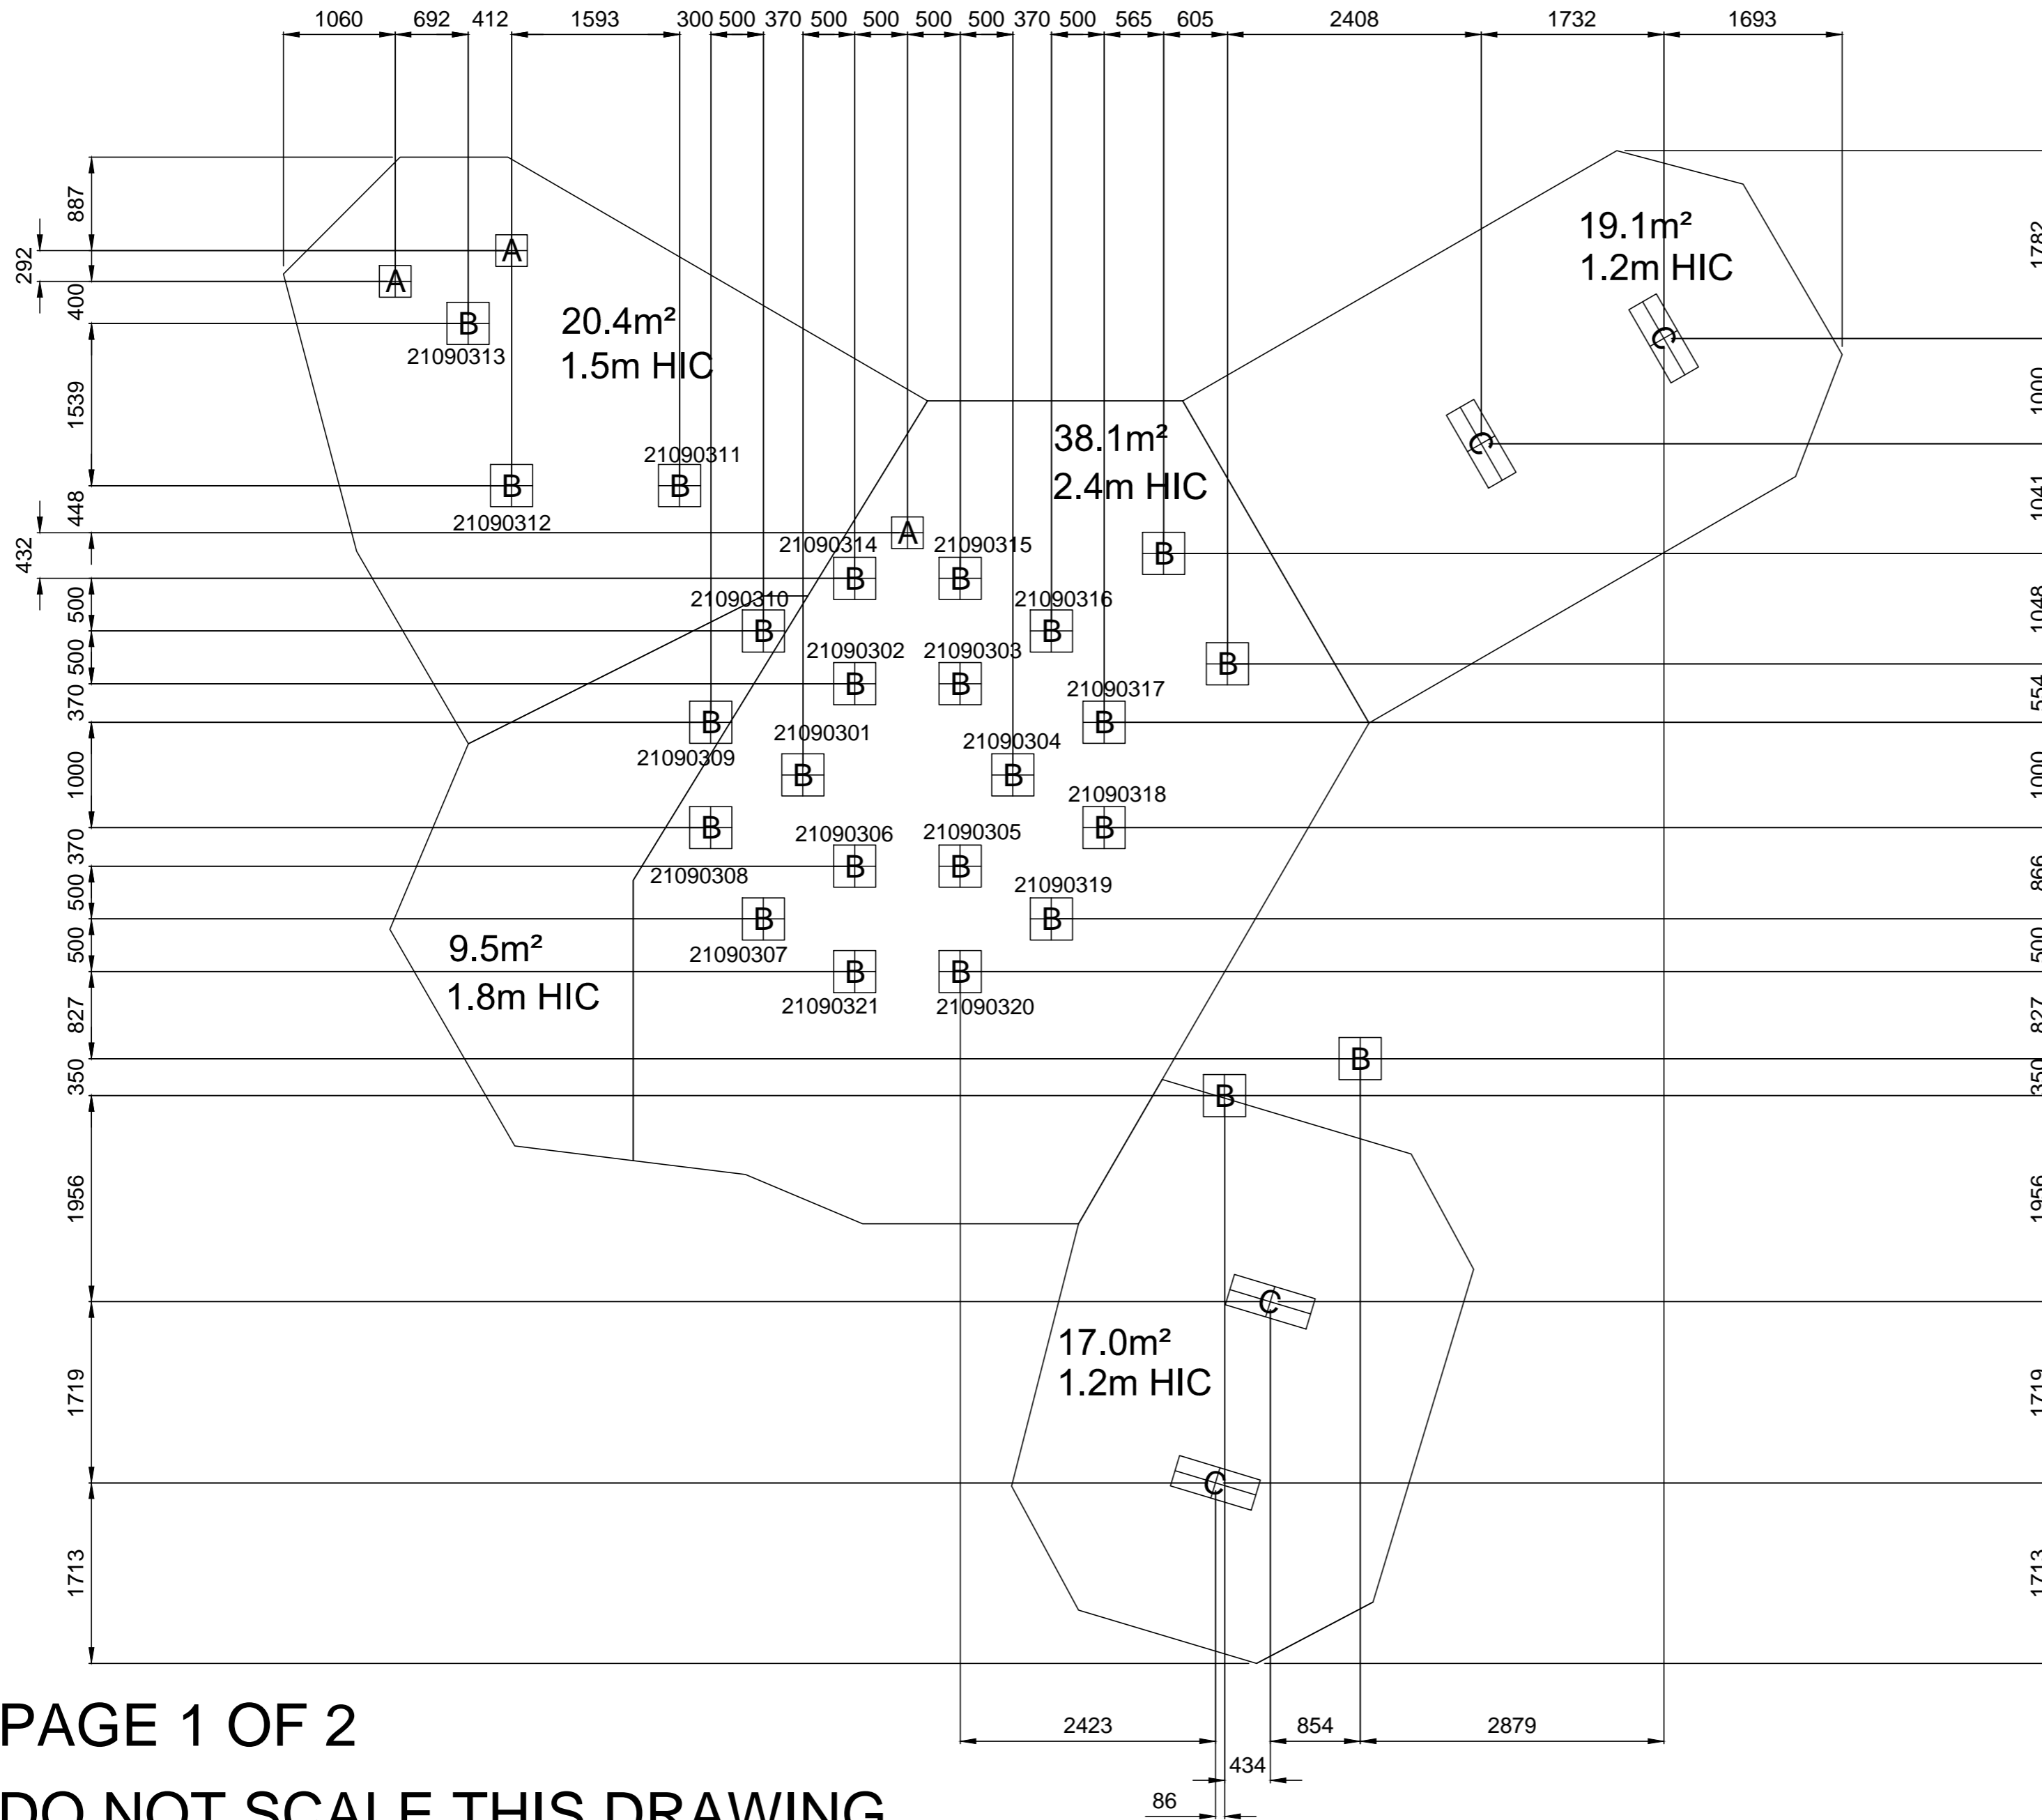

SCALE 1:200

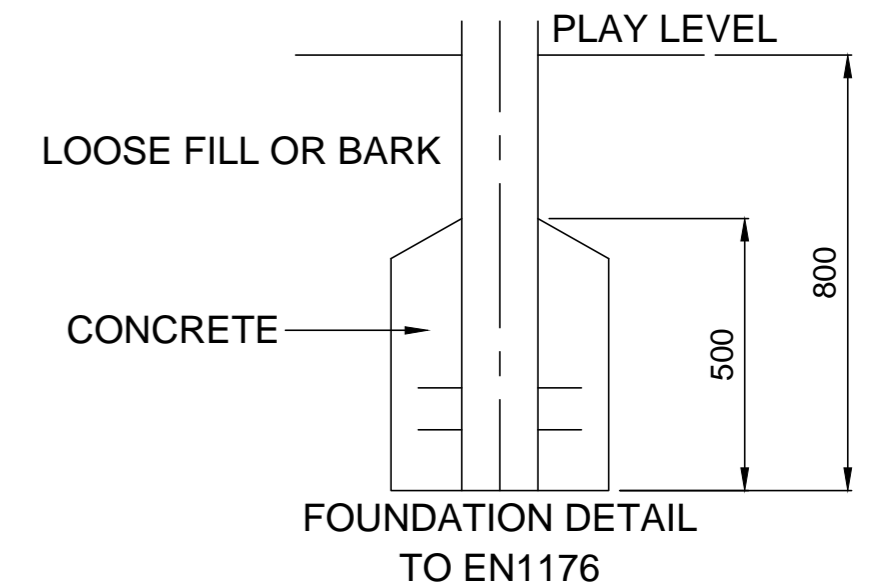

PAGE 1 OF 2
DO NOT SCALE THIS DRAWING
SCALE 1:50 WHEN PRINTED ON A2




SAFETY SURFACING REQUIREMENTS TO EN 1176
PERIMETER 55.8m

TOTAL AREA 104.1m²
HIC 1.2M - AREA 36.1m²
HIC 1.5M - AREA 20.4m²
HIC 1.8M - AREA 9.5m²
HIC 2.4M - AREA 38.1m²

GROUND PLAN	PZU903
REV	00
DRAWN	SH
SCALE	1:50
DATE	17.10.19
SAFETY SURFACE AREA	AREA: 104.1m ²
PERIMETER	PERIMETER: 55.8m
HOLE A	HIC: 1.2 - 2.4m
HOLE B	300x300x800 DEEP
HOLE C	400x400x800 DEEP
	300x800x800 DEEP

SURFACING

design
make
play
SutcliffePlay

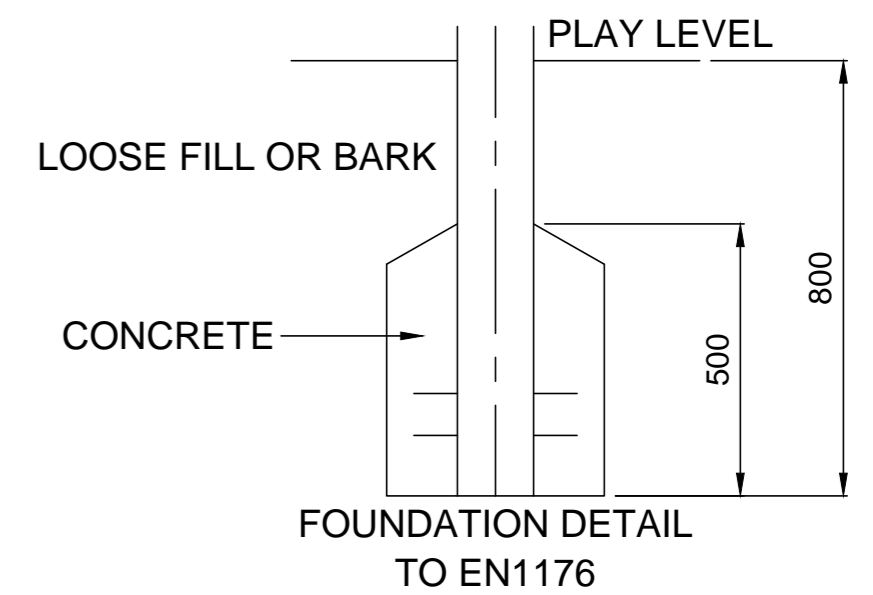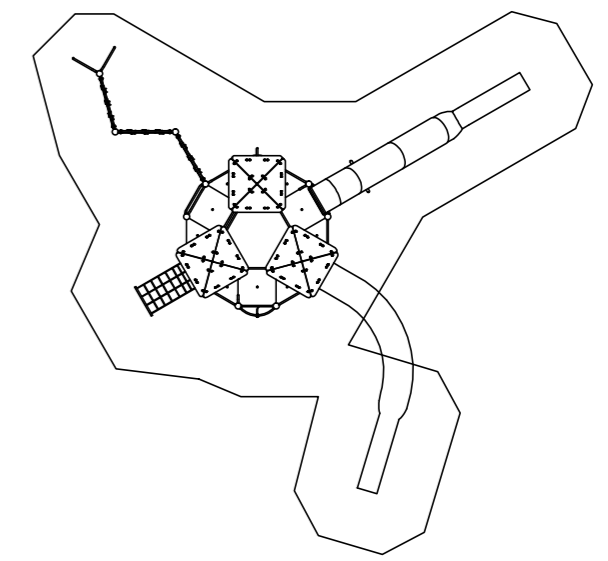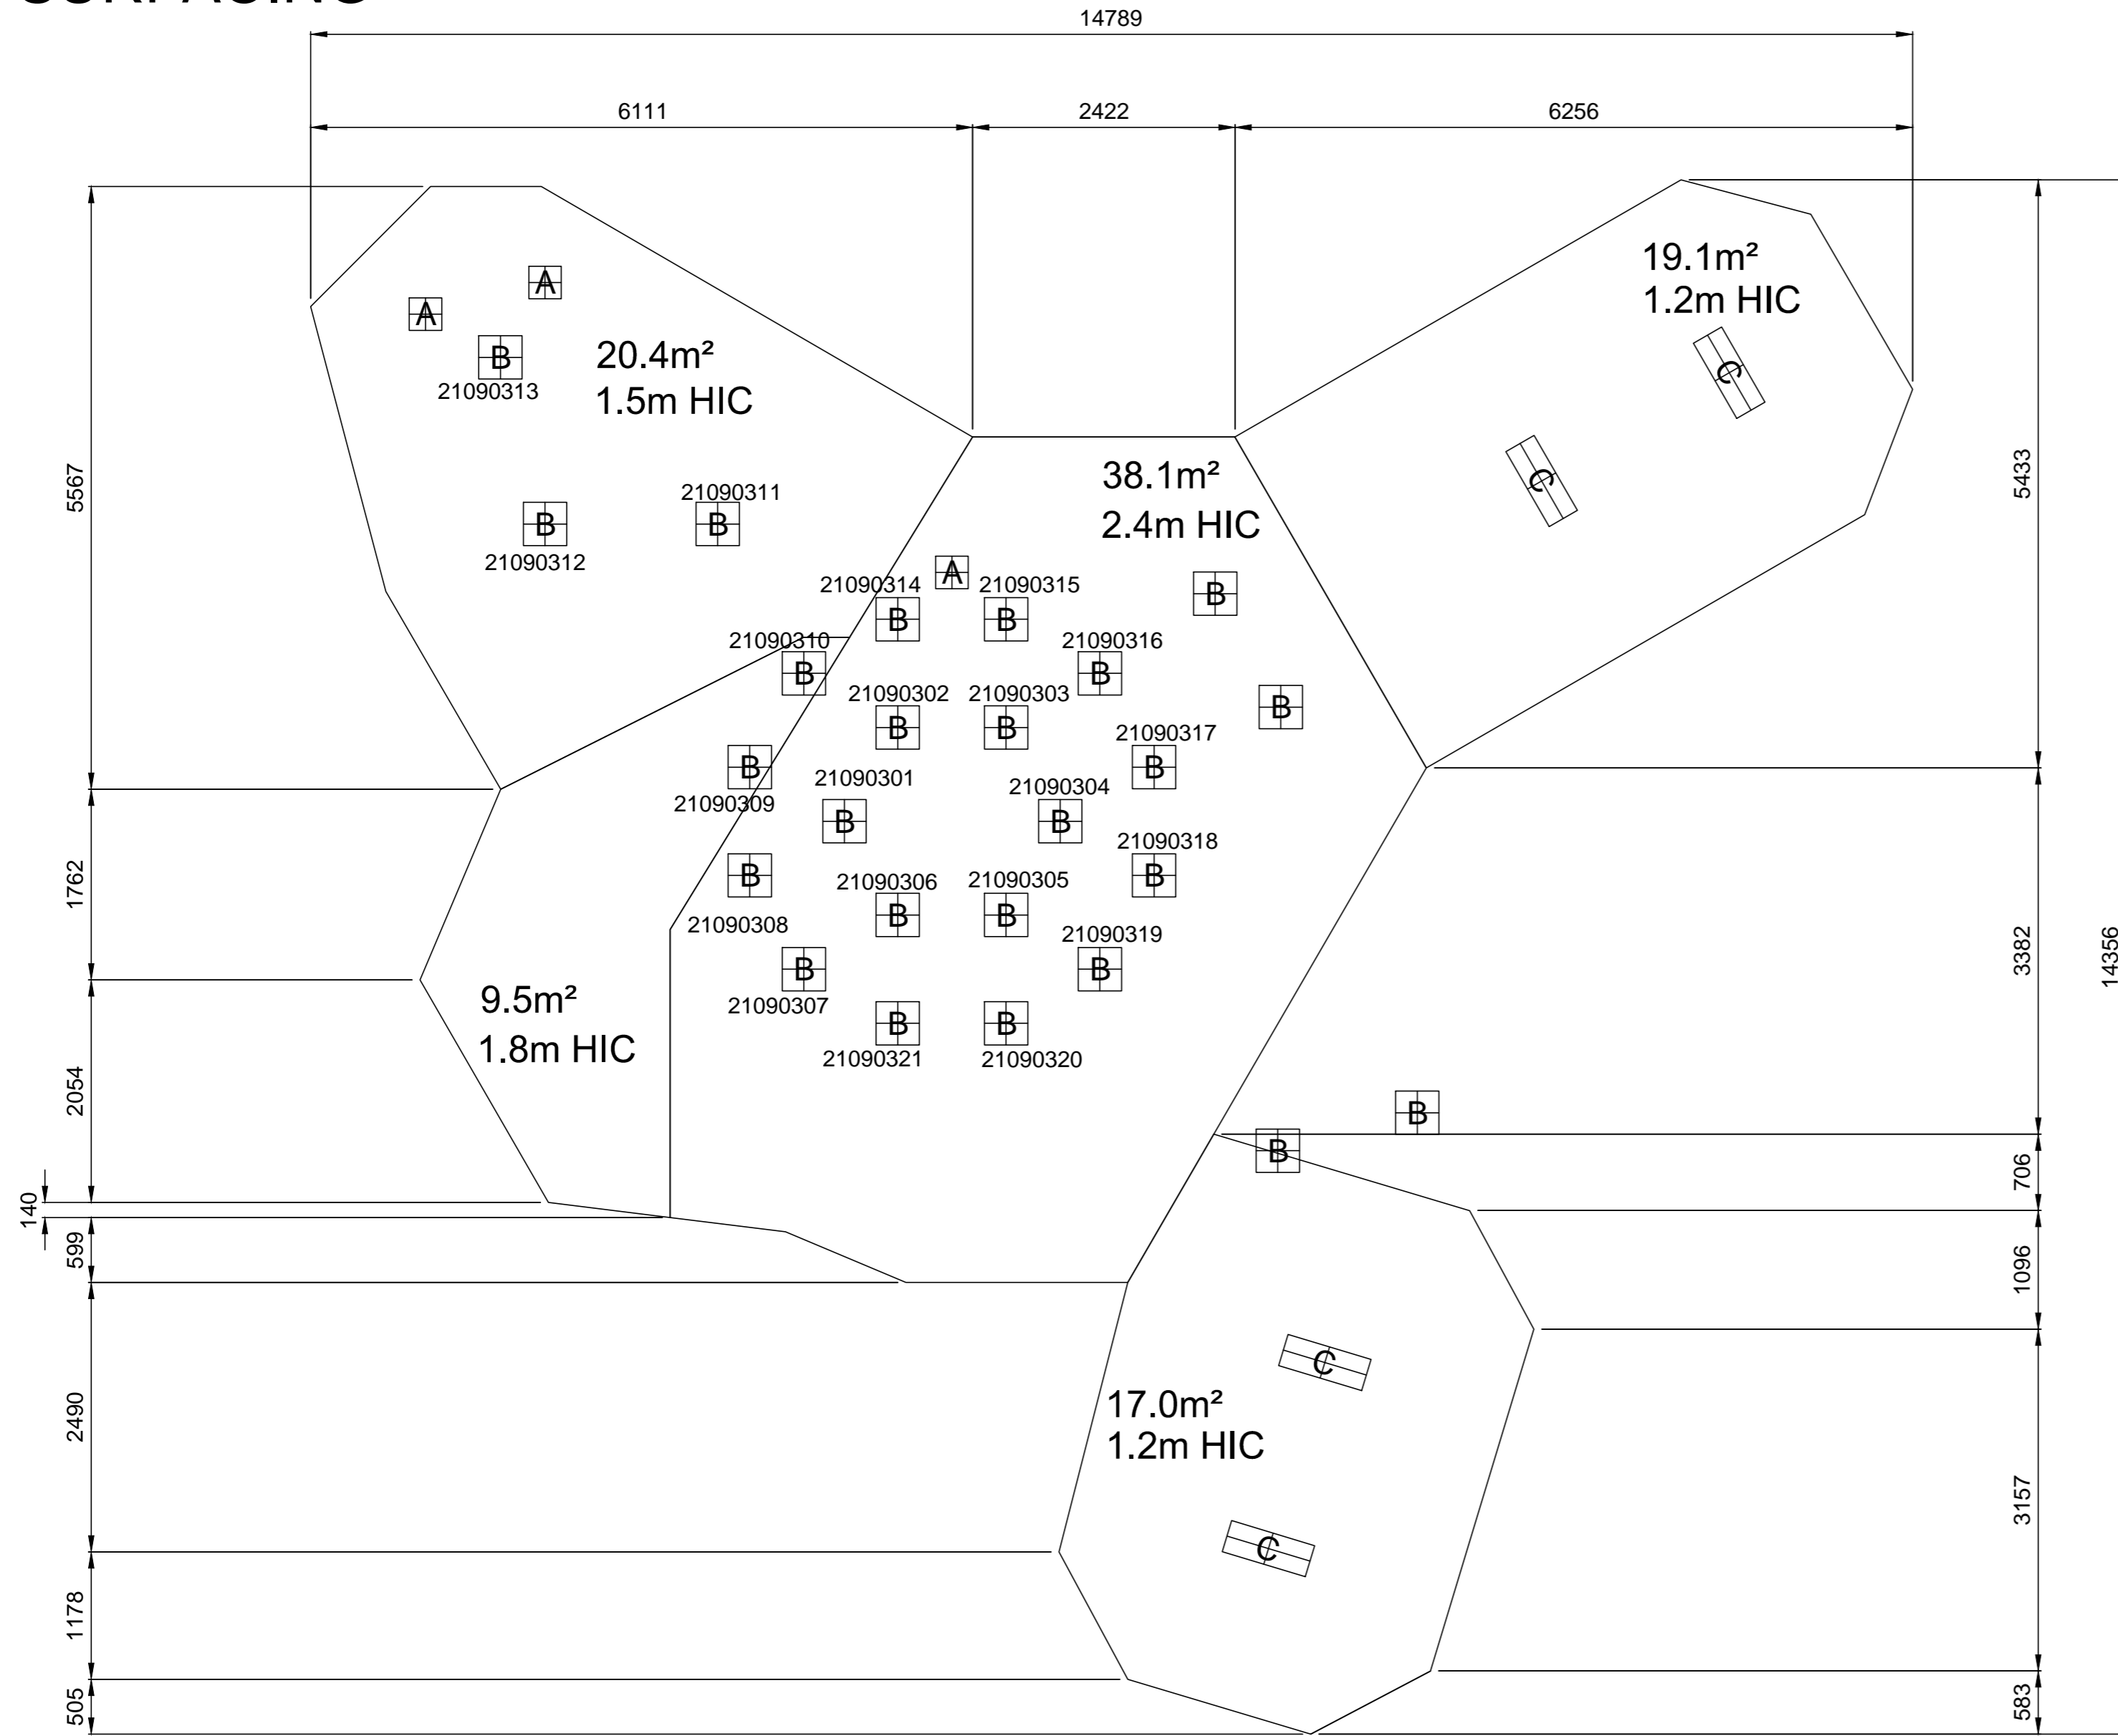

PAGE 2 OF 2

DO NOT SCALE THIS DRAWING
SCALE 1:50 WHEN PRINTED ON A2

SAFETY SURFACING
REQUIREMENTS TO EN 1176
PERIMETER 55.8m

TOTAL AREA 104.1m²
HIC 1.2M - AREA 36.1m²
HIC 1.5M - AREA 20.4m²
HIC 1.8M - AREA 9.5m²
HIC 2.4M - AREA 38.1m²

GROUND PLAN	PZU903
REV	00
DRAWN	SH
SCALE	1:50
DATE	17.10.19
SAFETY SURFACE AREA	AREA: 104.1m ² PERIMETER: 55.8m
HOLE A	300x300x800 DEEP
HOLE B	400x400x800 DEEP
HOLE C	300x800x800 DEEP