
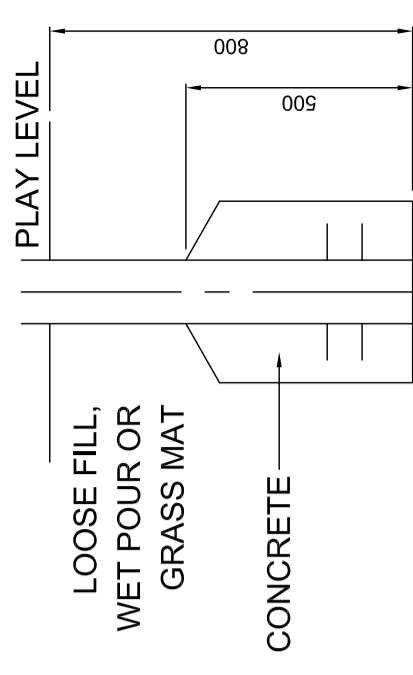
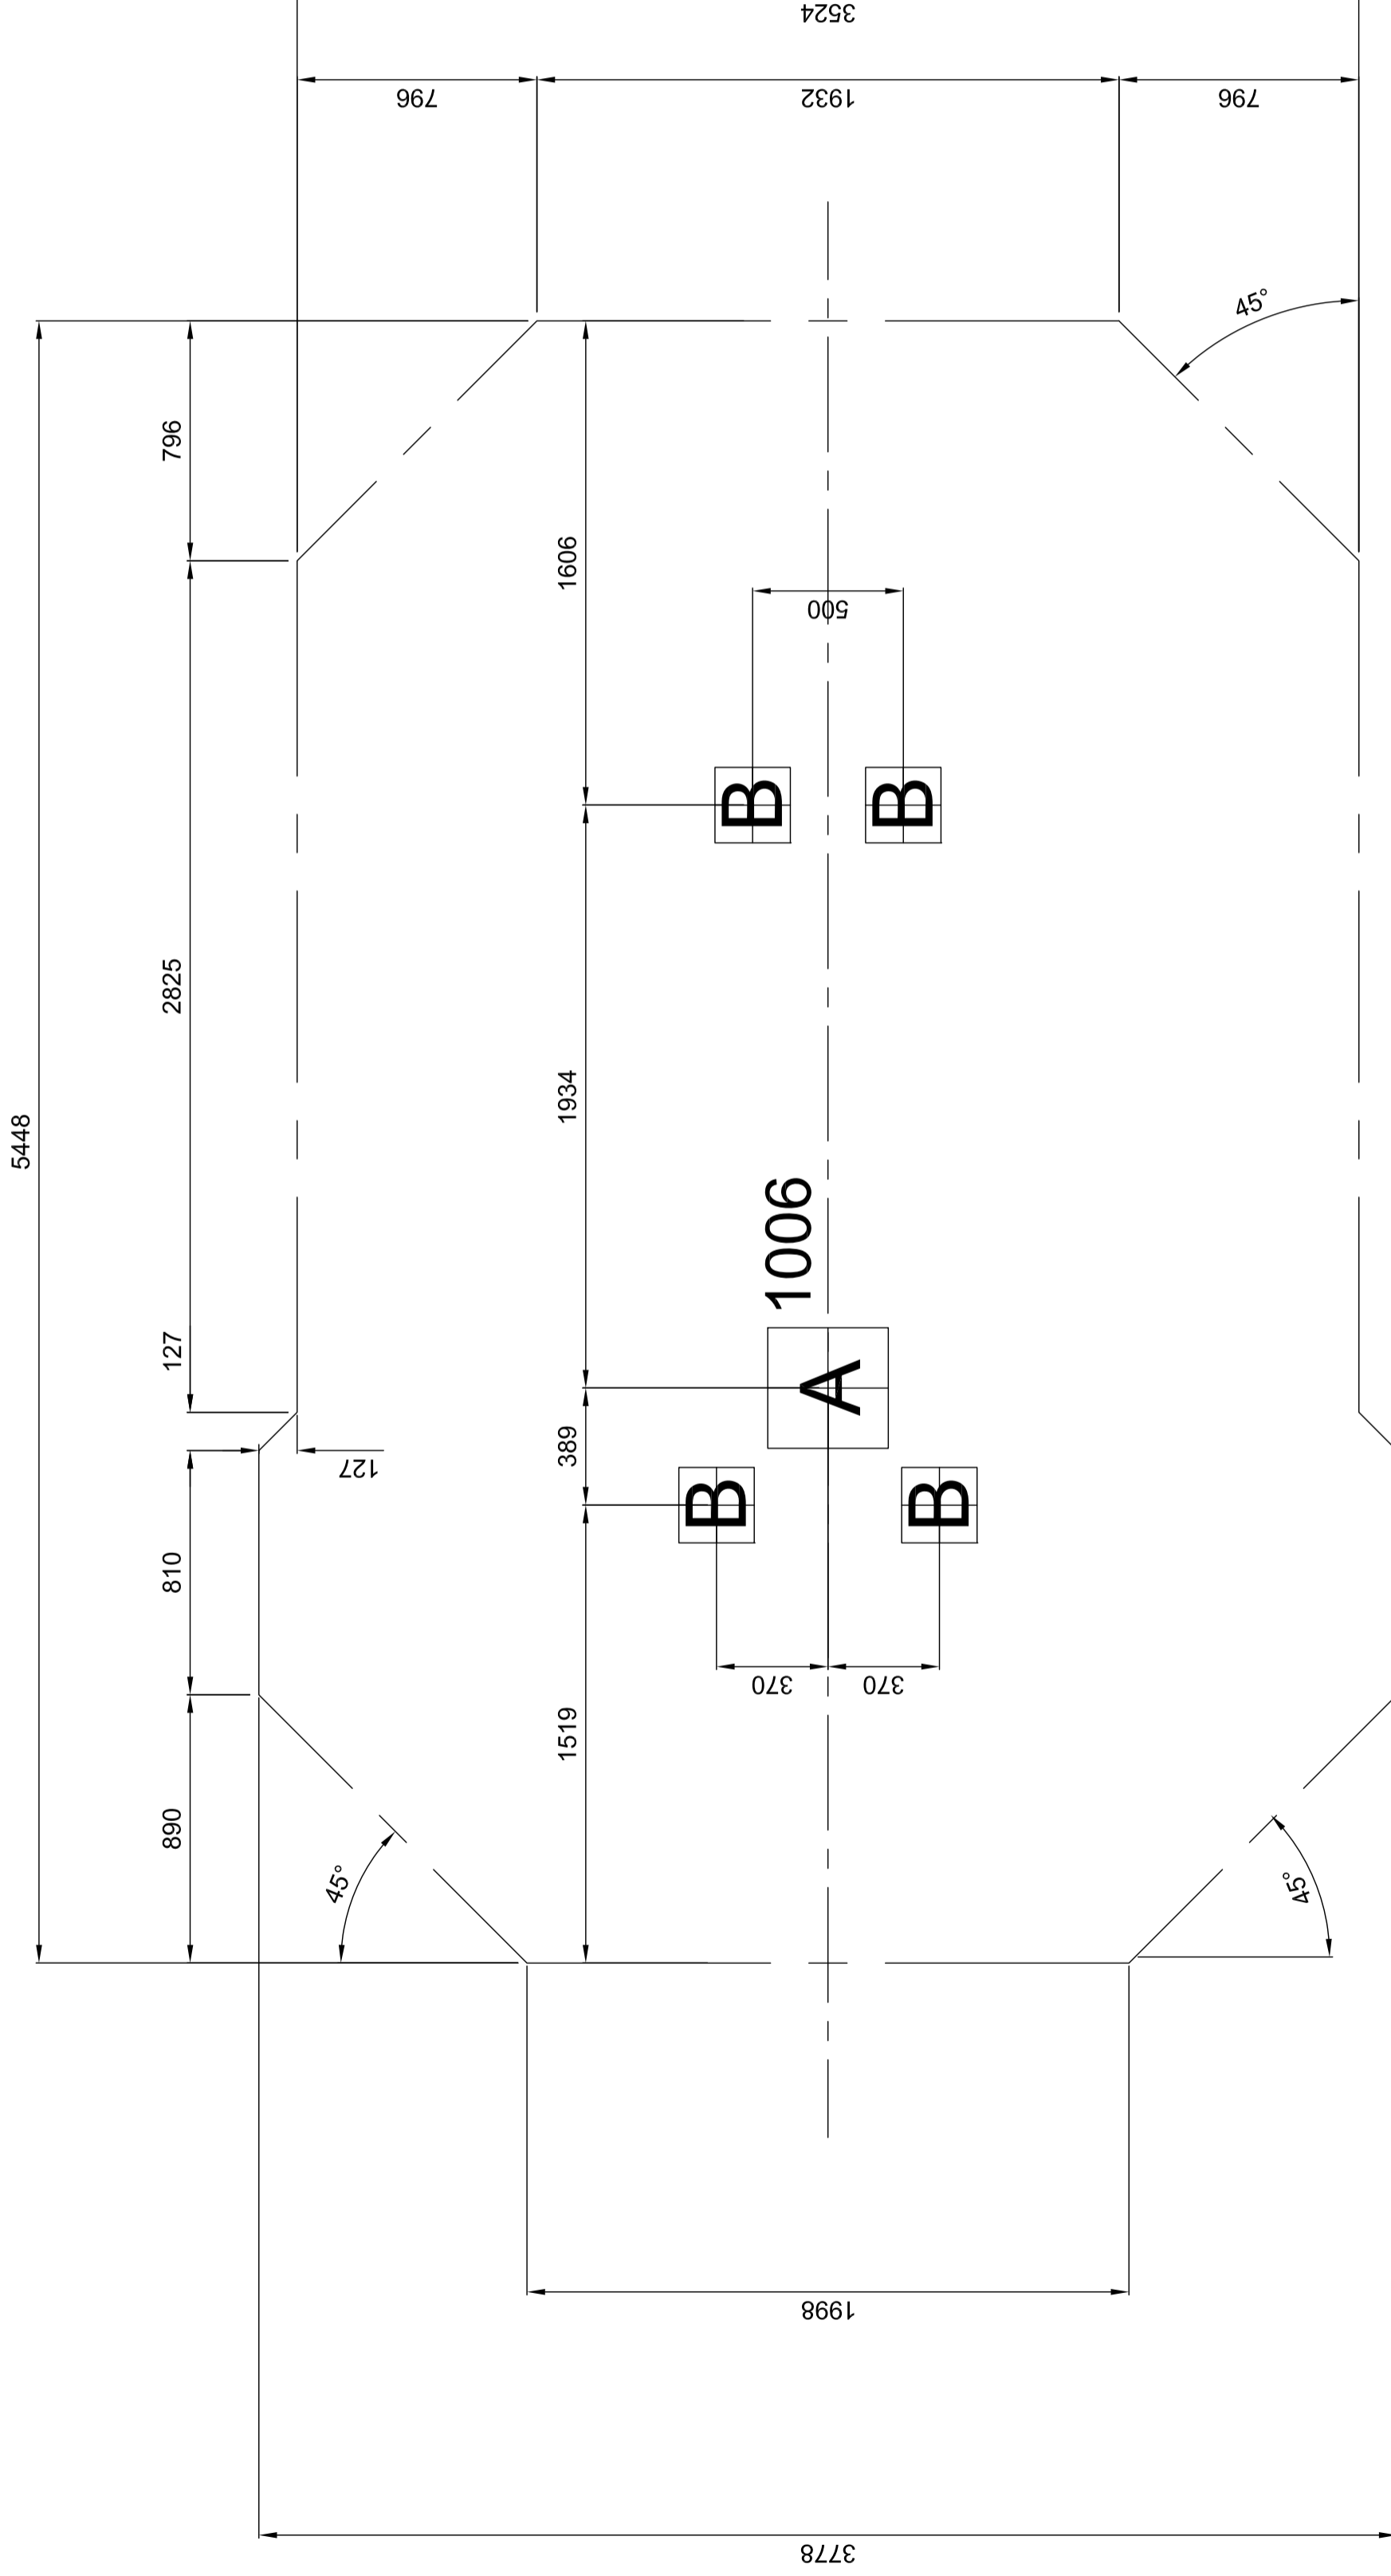


FOUNDATION AND SURFACING PLAN

SCALE 1:40

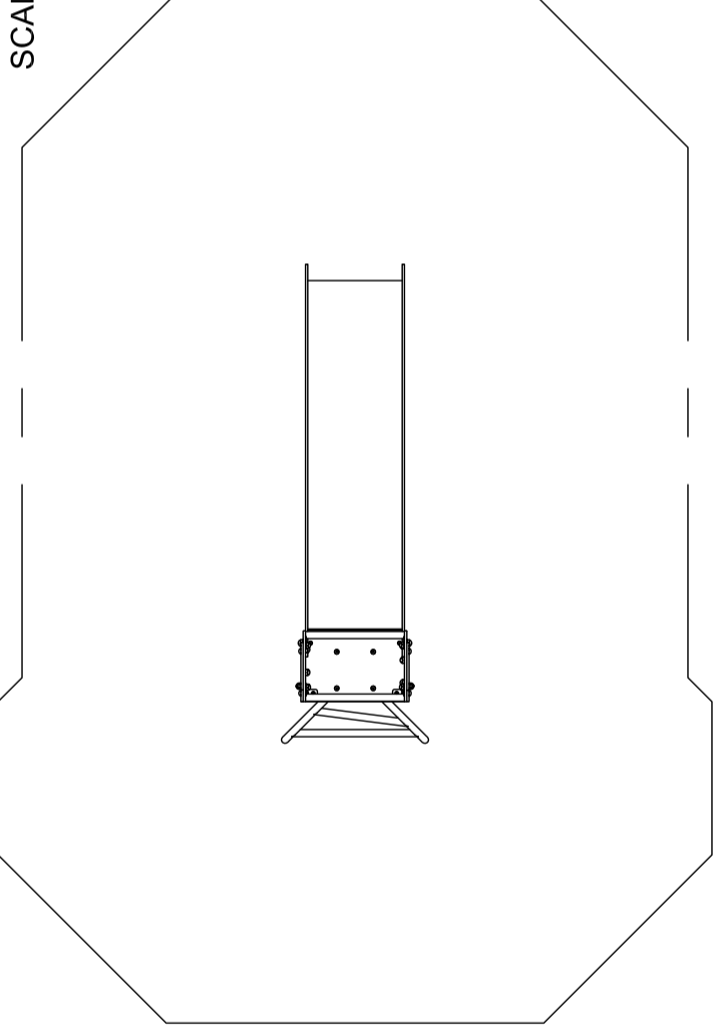

FOUNDATION DETAIL
TO EN1176

GROUND PLAN SHEET	THU006
REV	1 of 1
DRAWN	00 SH
SCALE	1:20 @ A2
DATE	12.02.19
SAFETY SURFACE AREA	HIC: 1.2m
PERIMETER	AREA: 18.2m ²
HOLE A	PERIMETER: 16.3m
HOLE B	400x400x800 DEEP
	250x250x800 DEEP

SAFETY SURFACING REQUIREMENTS TO EN 1176

DO NOT SCALE THIS DRAWING
SCALE 1:20 WHEN PRINTED ON A2

