


DRG No  
TTU001

REV  
00

- HOLE A - 1322 x 600 x 1000 DEEP ( 600 DEEP CONCRETE )
- HOLE B - 600 x 600 x 1000 DEEP ( 700 DEEP CONCRETE )
- HOLE C - 500 x 500 x 900 DEEP ( 500 DEEP CONCRETE )
- HOLE D - 500 x 500 x 780 DEEP ( 500 DEEP CONCRETE )
- HOLE E - 820 x 520 x 800 DEEP ( 400 DEEP CONCRETE )
- HOLE F - 500 x 500 x 985 DEEP ( 500 DEEP CONCRETE )

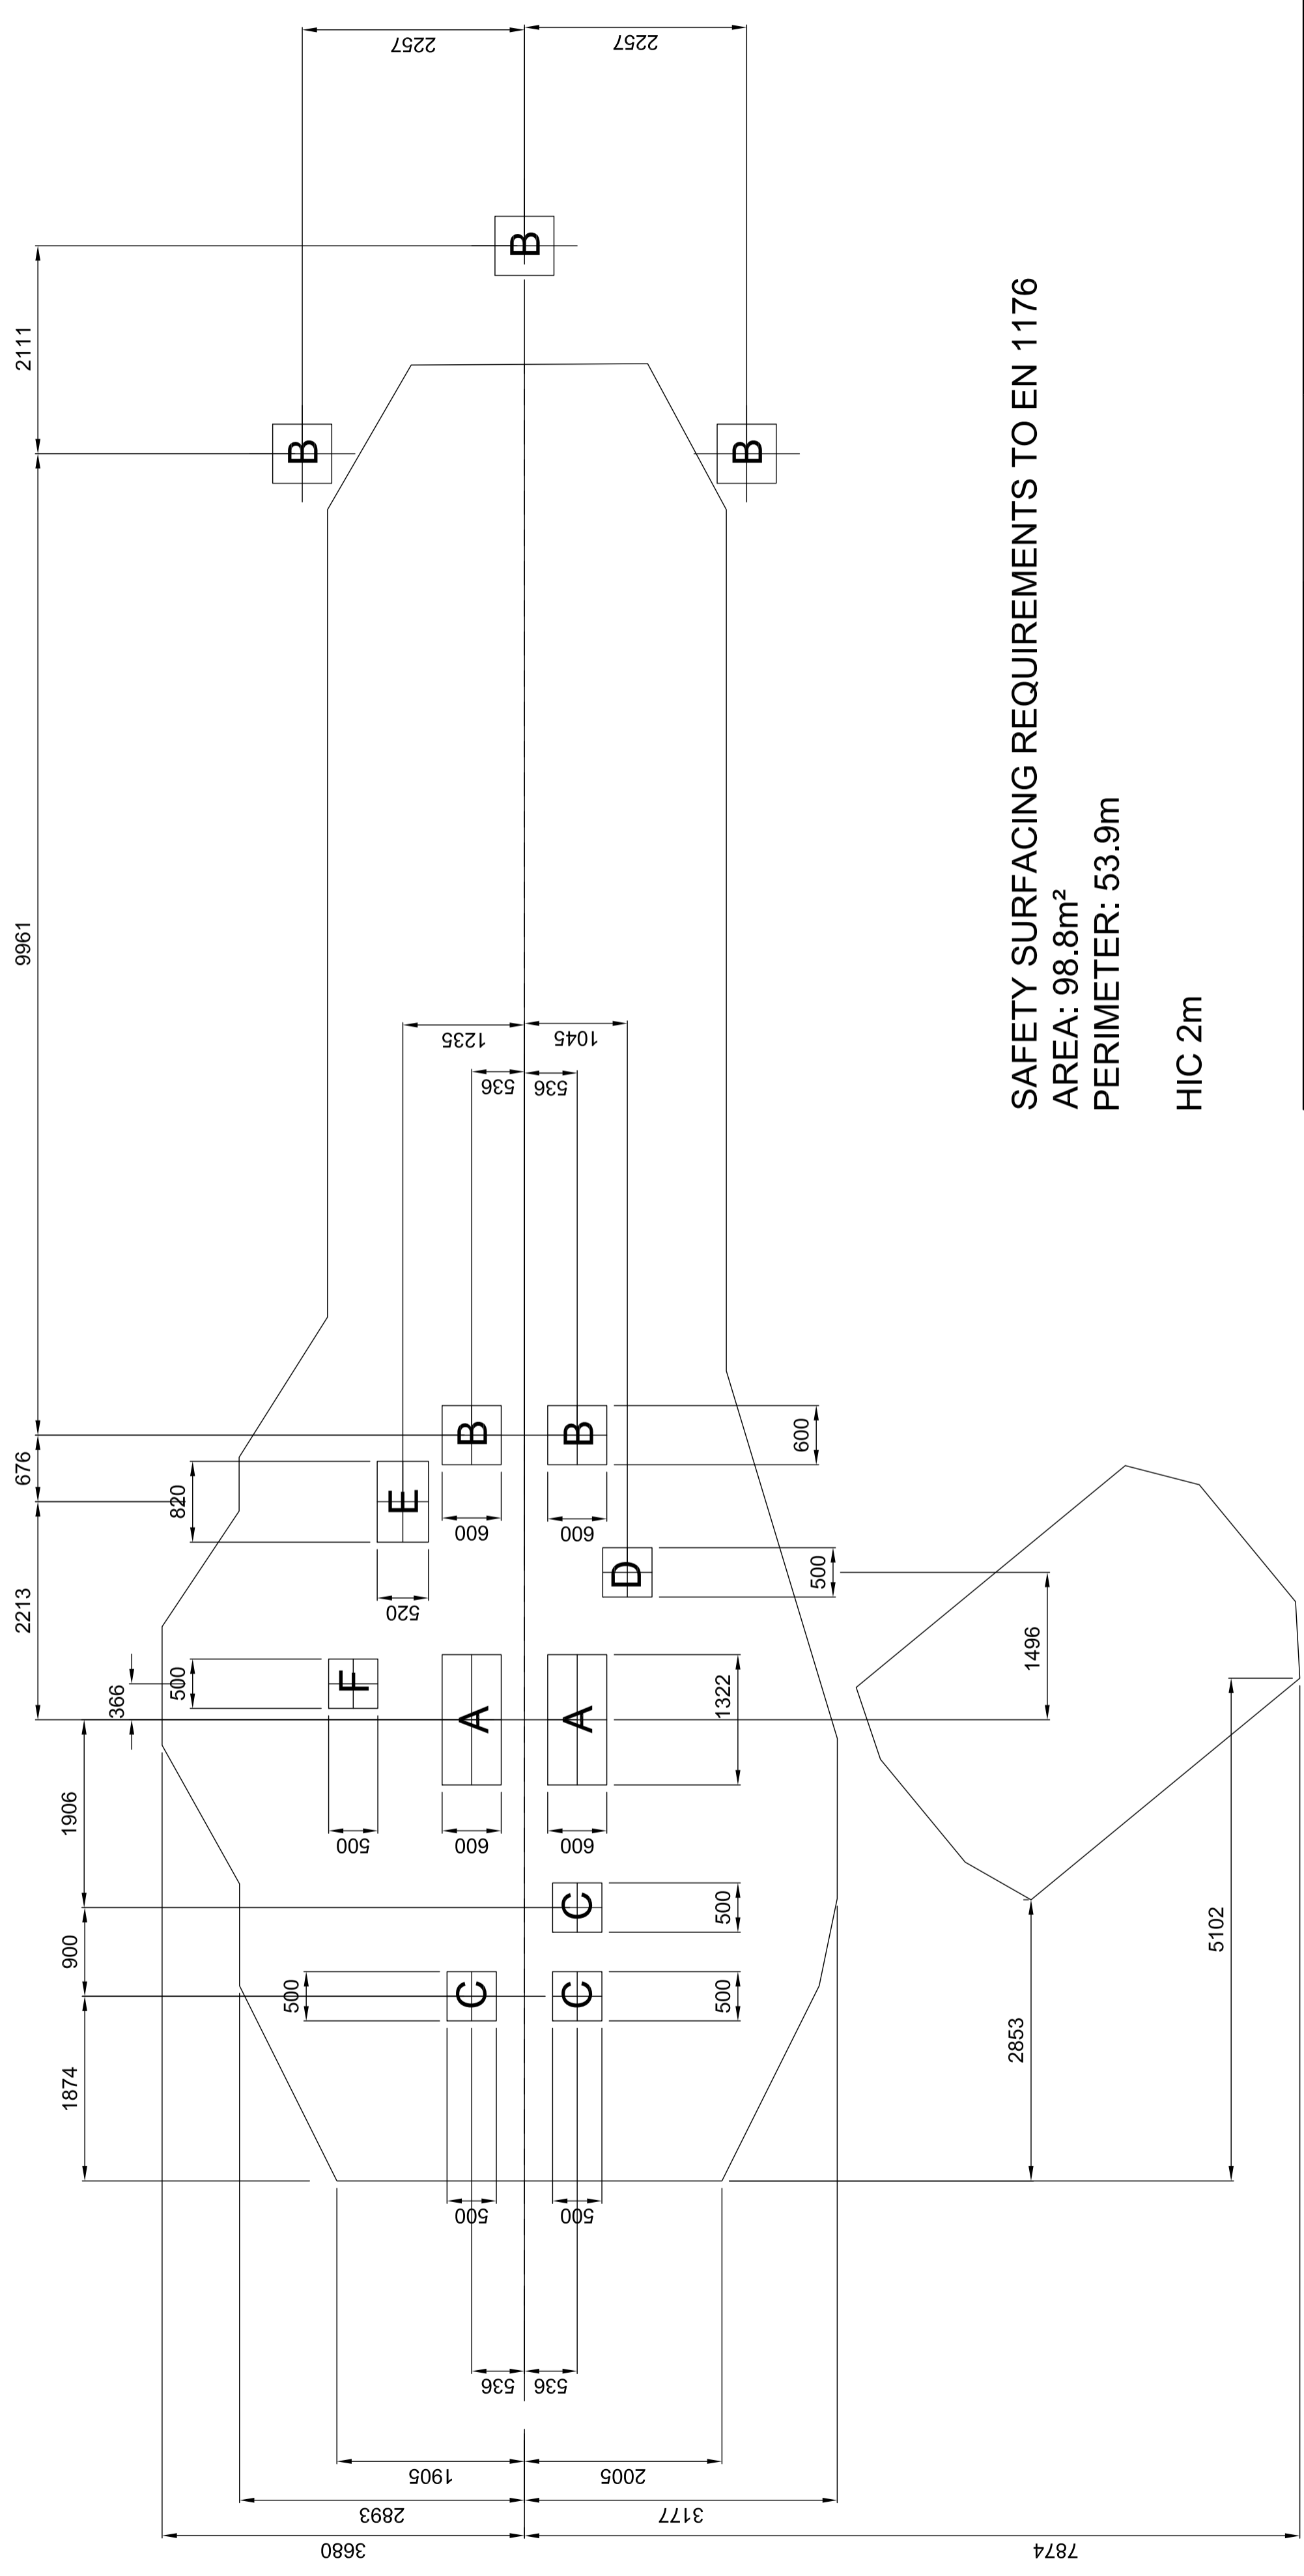

**SAFETY SURFACING REQUIREMENTS TO EN 1176**  
**AREA: 98.8m<sup>2</sup>**  
**PERIMETER: 53.9m**  
**HIC 2m**

<p>GENERAL TOLERANCES UNLESS OTHERWISE STATED</p> <p>DECIMAL PLACES 0 = ±1 0.0 = ±0.5 0.00 = ±0.05</p> <p>ANGULAR TOLERANCE ±1°</p> <p>ALL WELDS TO WPST WELDING SPECIFICATION UNLESS OTHERWISE STATED</p>		<p><b>TITLE</b> TREETOPS MANGROVE FOUNDATION AND SURFACING PLAN</p>		<p><b>REVISION</b></p> <p>DRAWN BY IM</p> <p>CHECKED</p> <p>SCALE 1 : 50 @ A2</p> <p>DATE 22.05.20</p>		<p><b>DESCRIPTION</b></p> <p>FIRST ANGLE PROJECTION</p> <p>DRG No TTU001</p> <p>REV 00</p>	
--	--	---	--	--	--	--	--

**Sutcliffeplay**  
design  
make  
play

**DO NOT SCALE THIS DRAWING**