

DRG No
TTU002

REV
01


- HOLE A - 1322 x 600 x 1000 DEEP (600 DEEP CONCRETE)
- HOLE B - 600 x 600 x 1000 DEEP (700 DEEP CONCRETE)
- HOLE C - 500 x 500 x 900 DEEP (500 DEEP CONCRETE)
- HOLE D - 500 x 500 x 780 DEEP (500 DEEP CONCRETE)
- HOLE E - 820 x 520 x 800 DEEP (400 DEEP CONCRETE)
- HOLE F - 500 x 500 x 985 DEEP (500 DEEP CONCRETE)

SAFETY SURFACING REQUIREMENTS TO EN 1176

AREA: 71.5m²

PERIMETER: 41.3m

HIC 2m

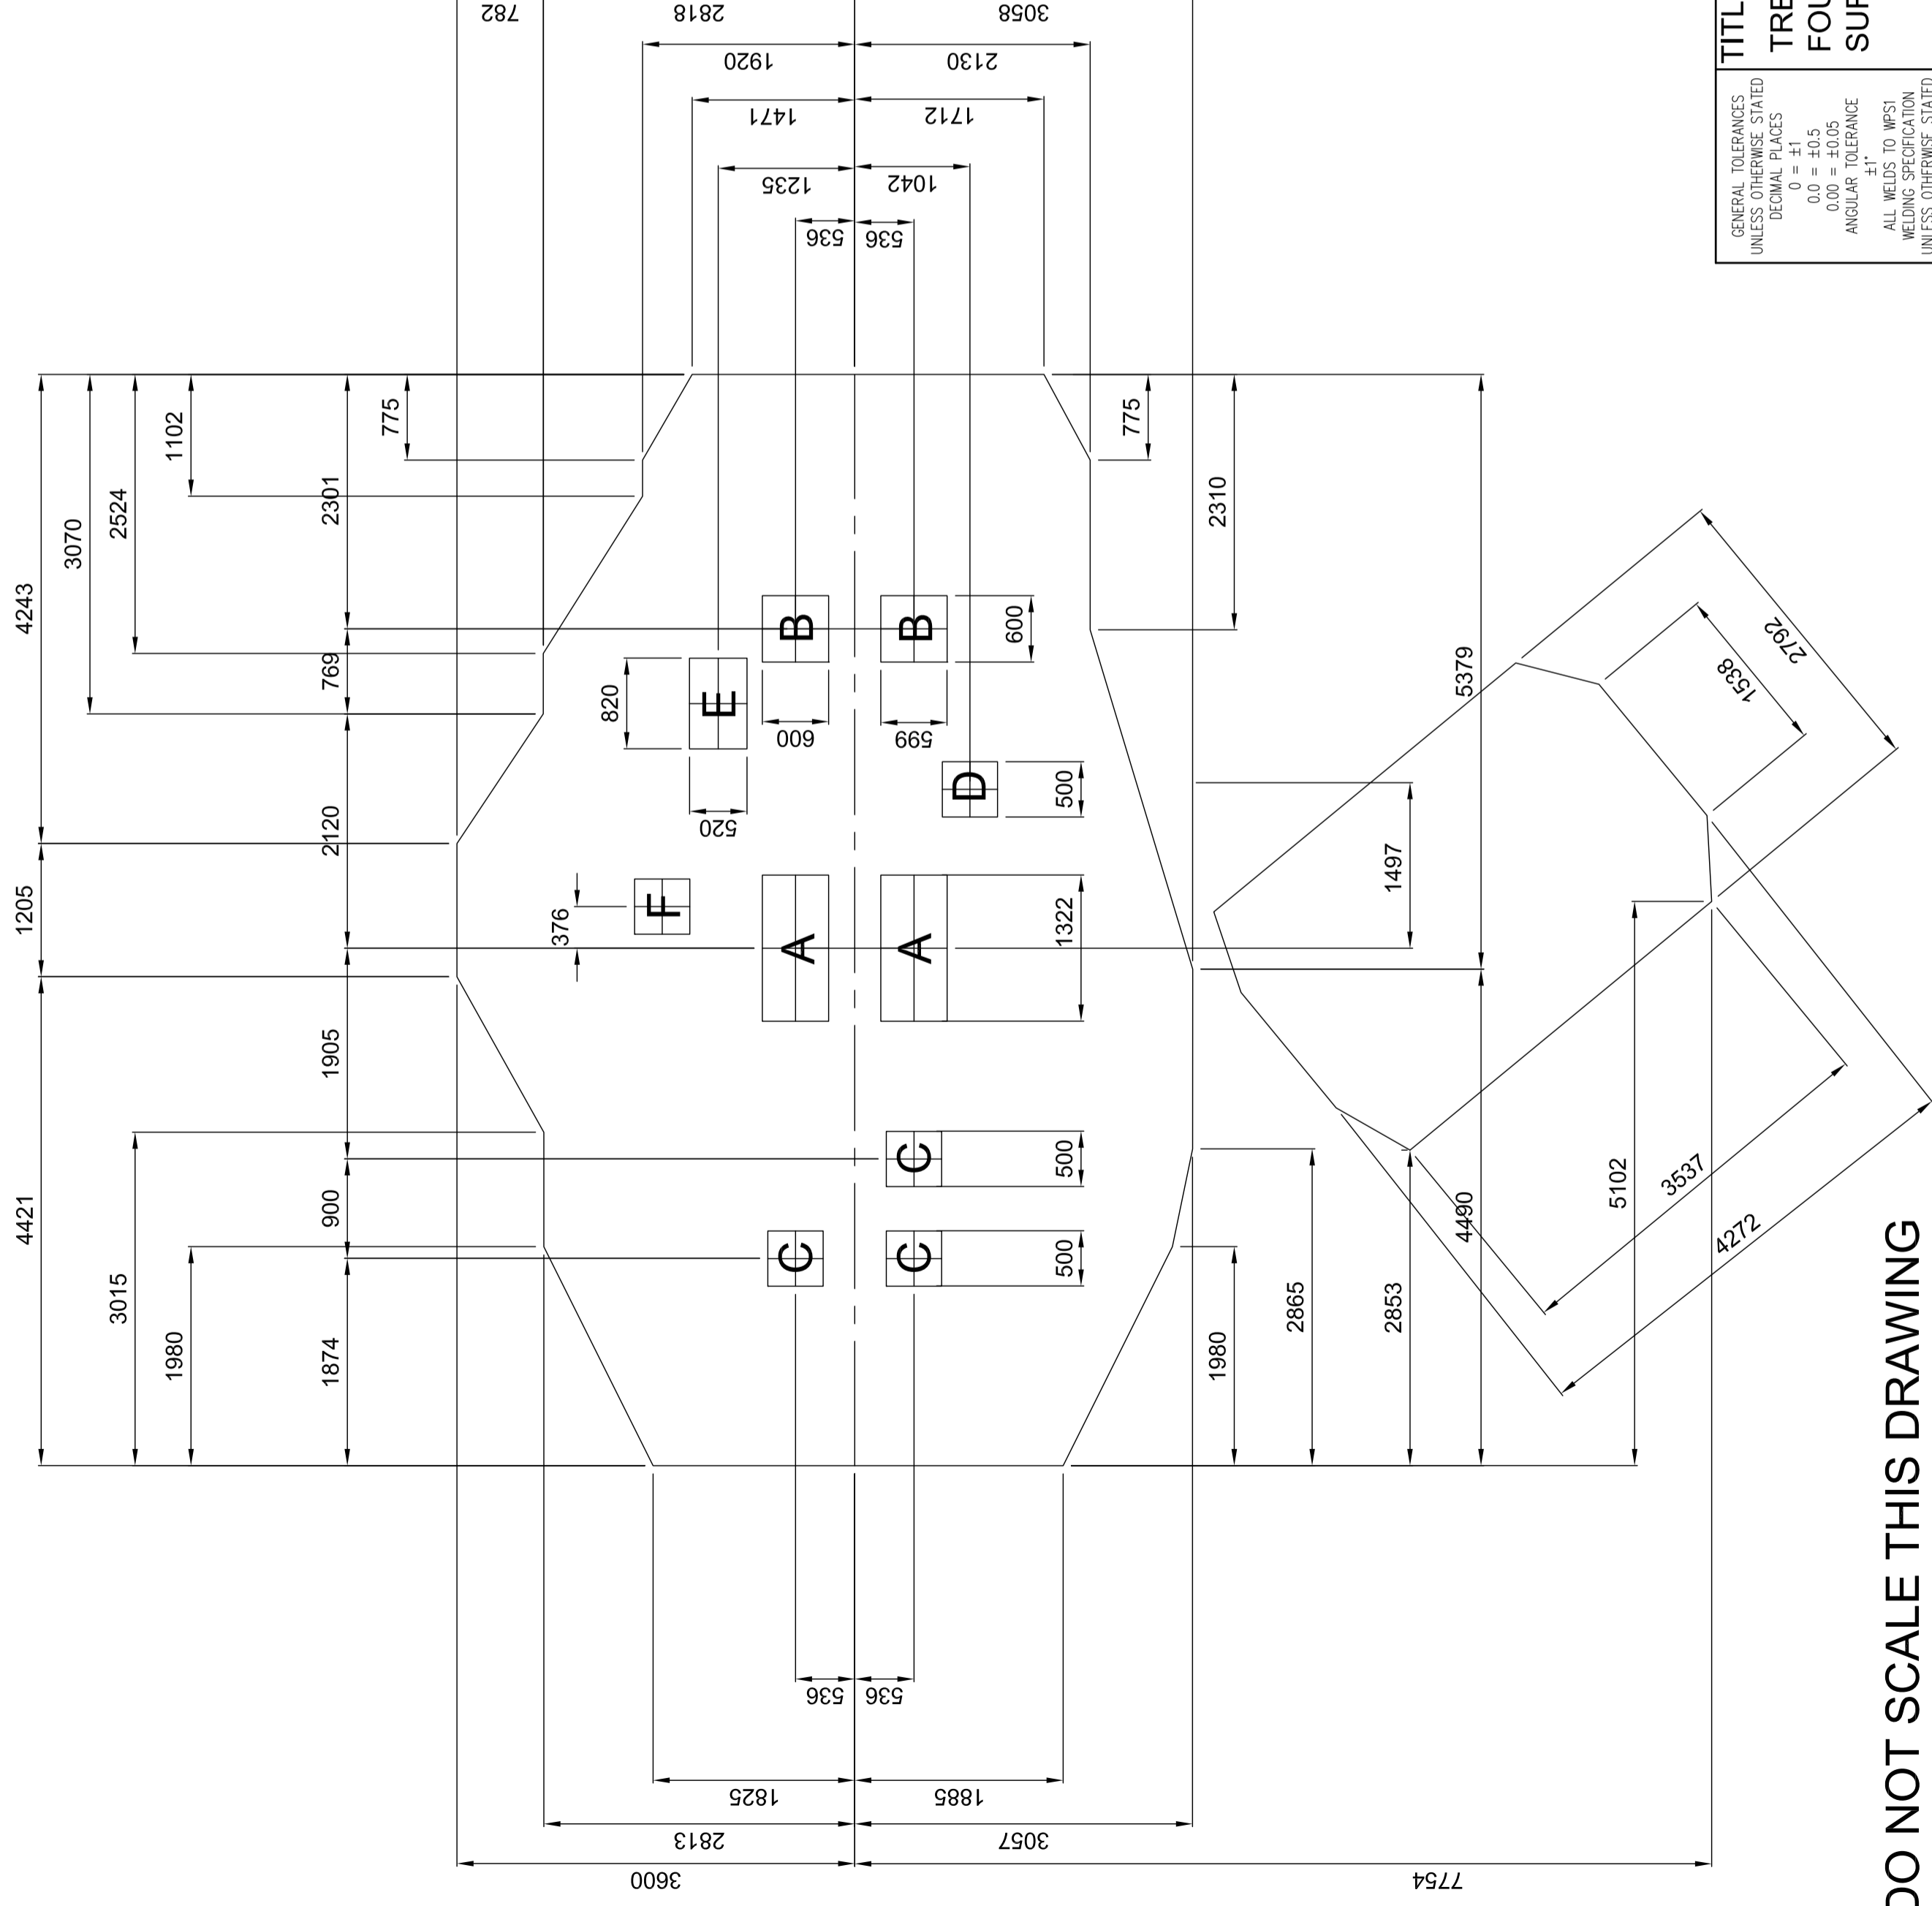


GENERAL TOLERANCES
UNLESS OTHERWISE STATED
DECIMAL PLACES
0 = ±1
0.0 = ±0.5
0.00 = ±0.05
ANGULAR TOLERANCE
±1°
ALL WELDS TO WFS1
WELDING SPECIFICATION
UNLESS OTHERWISE STATED

TITLE
TREETOPS ACACIA
FOUNDATION AND
SURFACING PLAN

Sutcliffeplay
design
make
play

REVISION	DESCRIPTION
DRAWN BY IM	
CHECKED	
SCALE 1 : 50 @ A2	DRG No
DATE 01.10.20	TTU002
	REV
	01

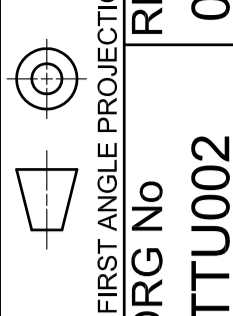

DO NOT SCALE THIS DRAWING