


MINIMUM USE ZONE
REQUIREMENTS TO EN 1176
PERIMETER 10.8M
AREA - 8.75m²
NO SAFETY SURFACING REQUIRED
WHEN INSTALLED IN TO GRASS

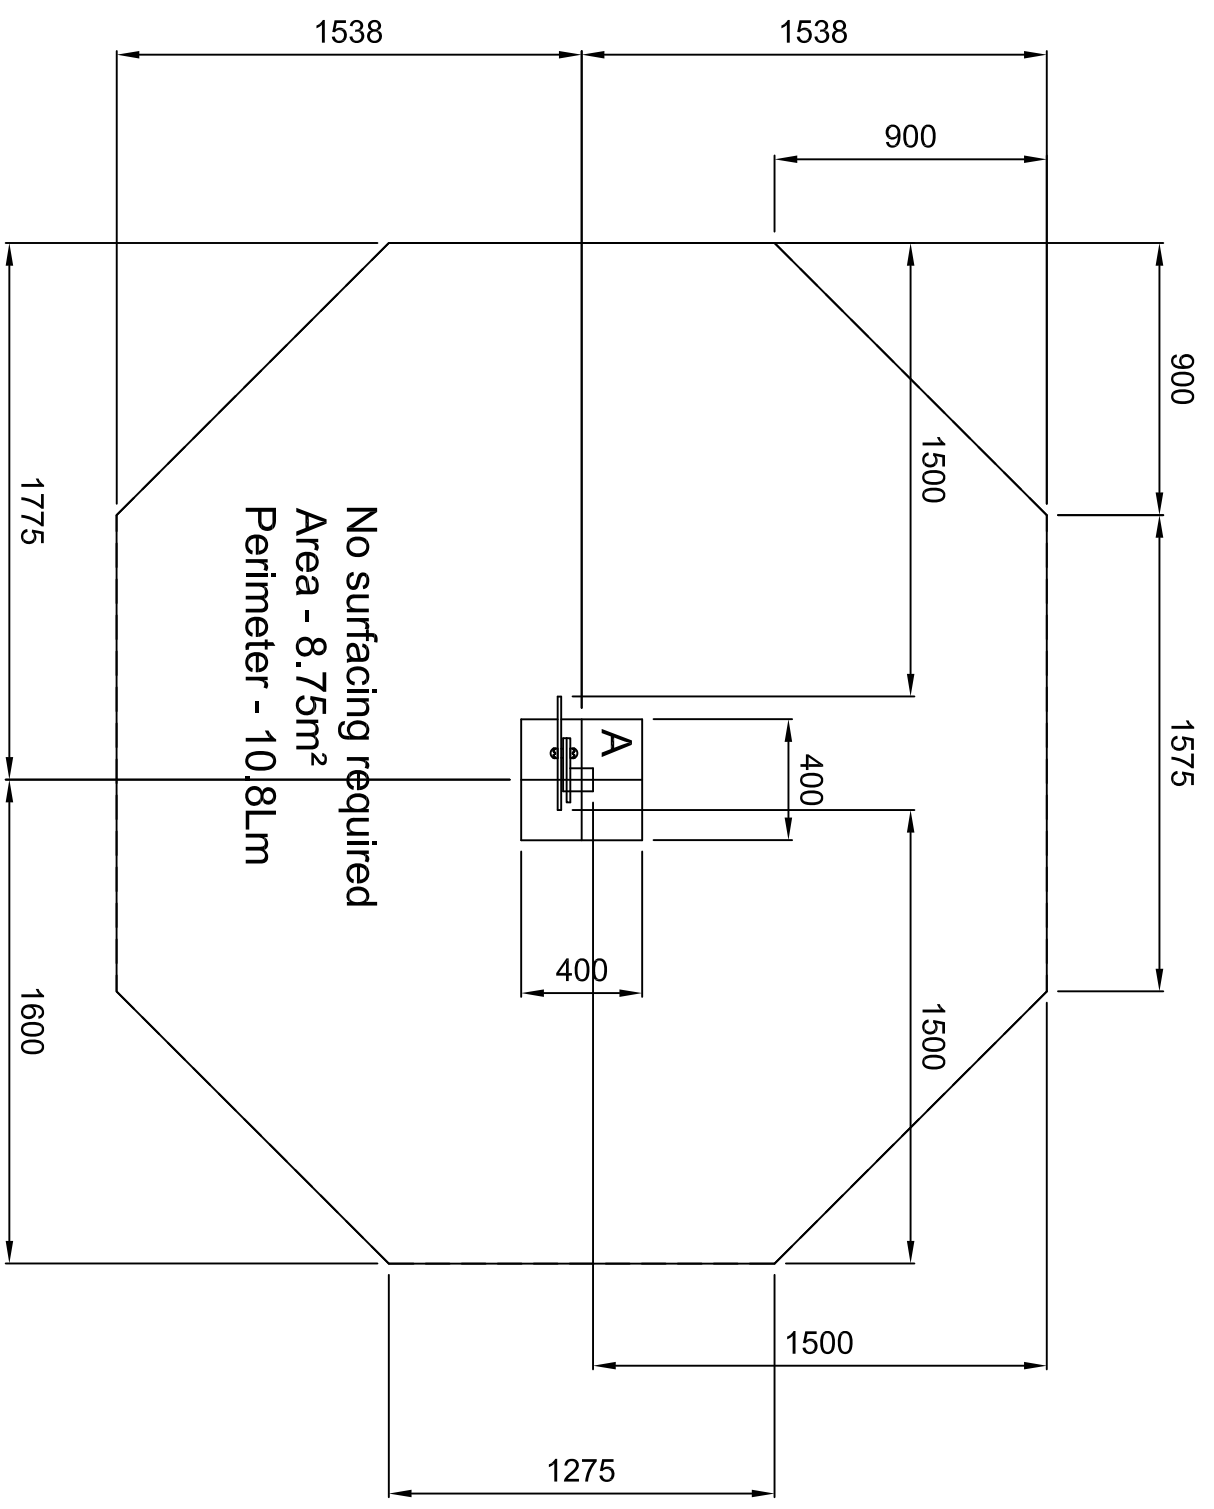

No surfacing required
Area - 8.75m²
Perimeter - 10.8m

DO NOT SCALE THIS DRAWING
SCALE 1:25 WHEN PRINTED ON A3

GROUND PLAN	DDSS001
REV	00
DRAWN	IM
SCALE	1:25 @ A3
DATE	06/01/2021
SAFETY SURFACE AREA	NOT REQUIRED ON TO GRASS
HOLE A 400x400x550 DEEP	